




Notes  
 Copyright. All rights reserved.  
 This drawing must not be reproduced without permission.  
 This drawing must not be scaled. Dimensions are in millimetres unless specified.

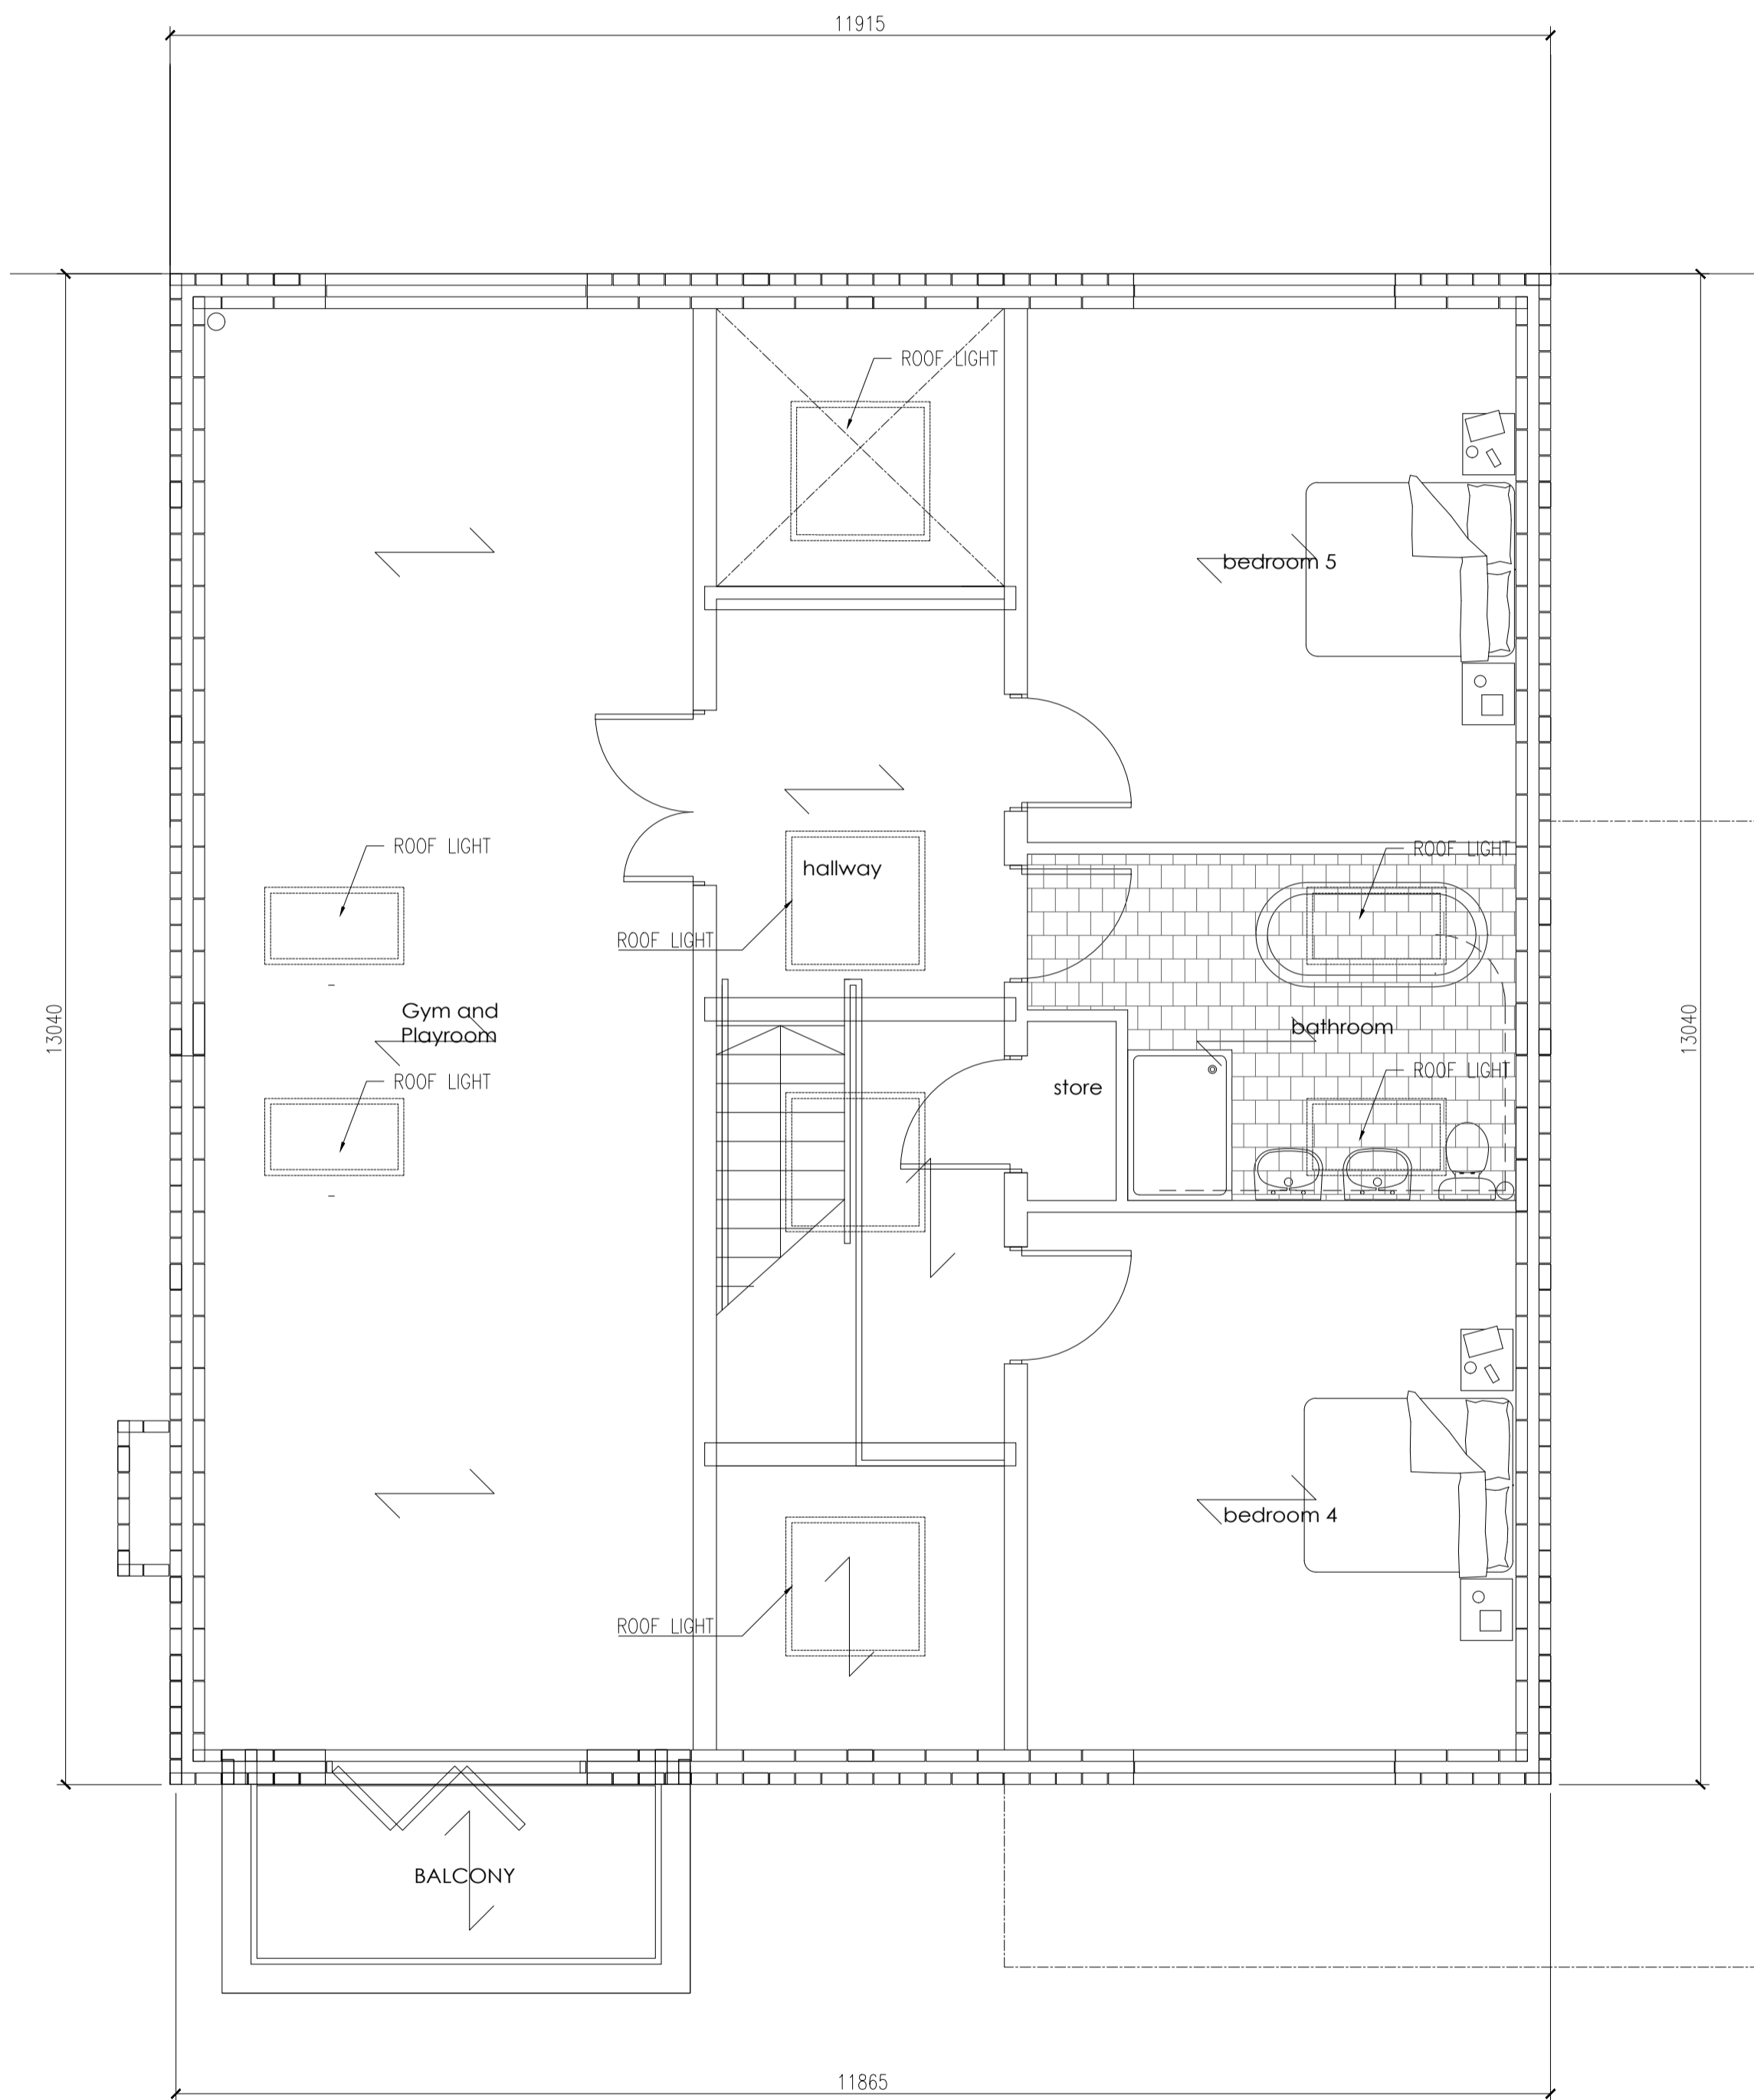

TYPICAL SECOND FLOOR PLAN

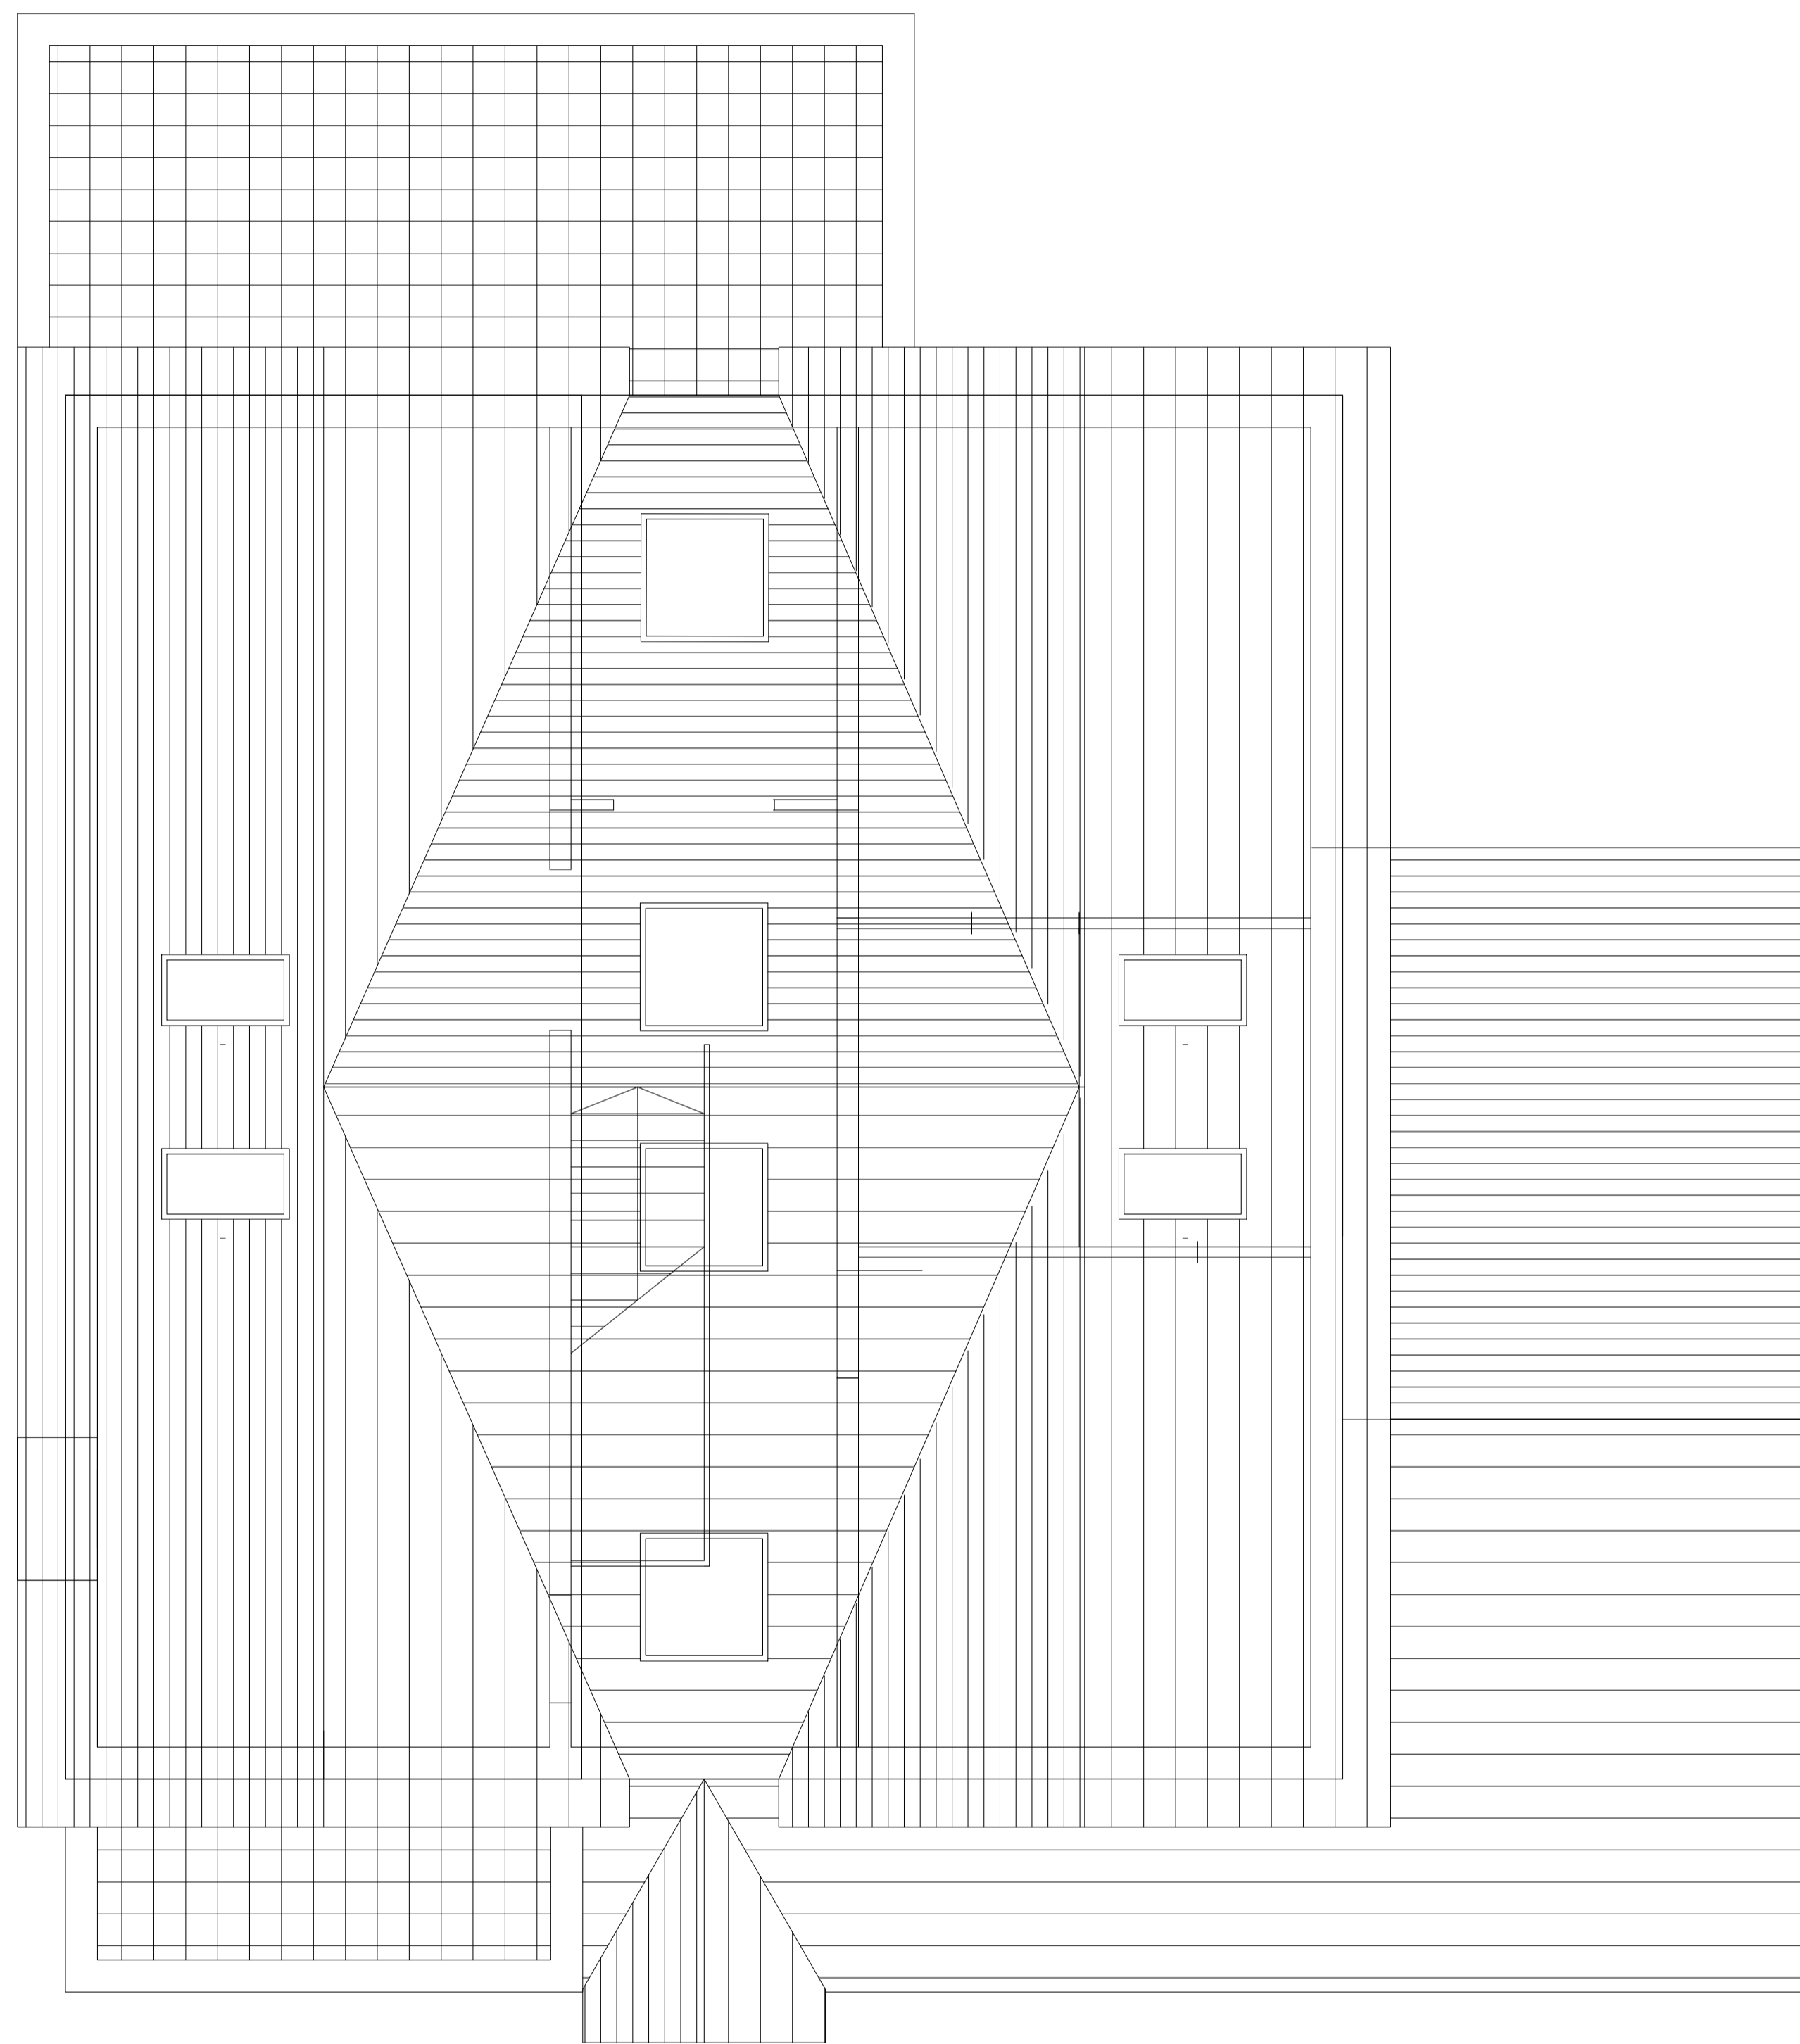

TYPICAL ROOF PLAN

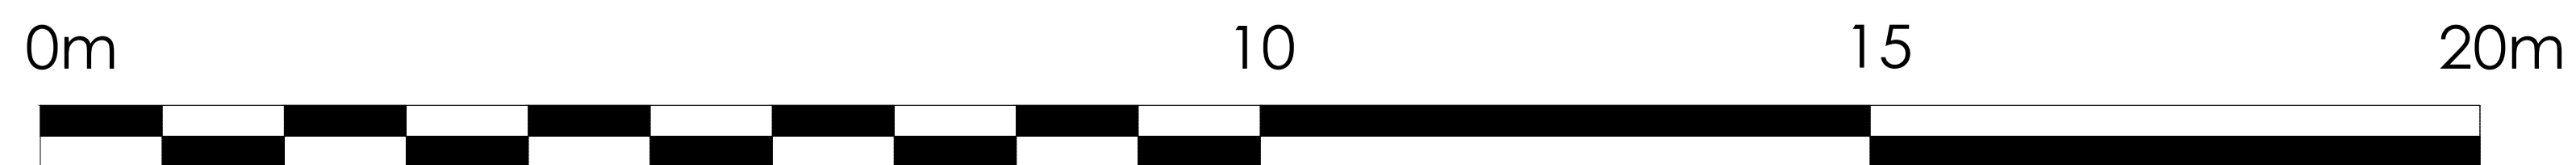

North Point:

Key Plan:

Rev. Date Revision Note By Check



Job title					
15-17 OXFORD ROAD, BIRKDALE					
Drawing title					
TYPICAL SECOND FLOOR AND ROOF PLANS					
Status		File Name		X-Ref File	
PLANNING				PH PLANNING 1	
Drawn by	date	checked by	date	Scale at A1	Scale at A3
SB	12.04.21			1:50	1:100
Job No.	CPI ref.	Dep No.	Revision		
2031	000	RPL 102	P2		
Contractors Drawing No.					