




PORPOSED GROUND FLOOR PLAN

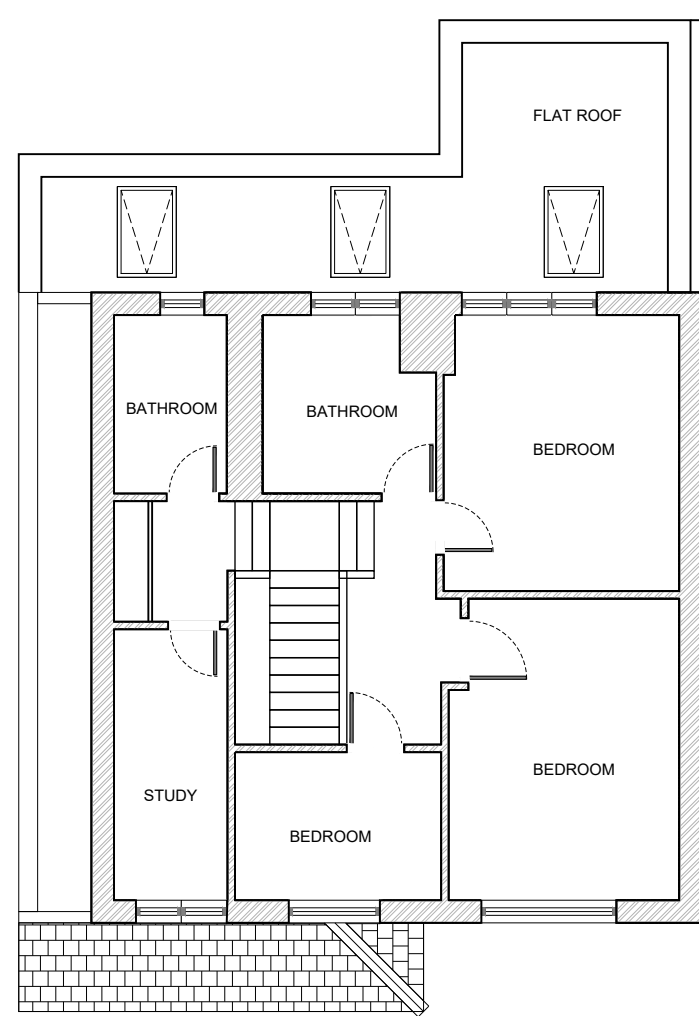

PORPOSED FIRST FLOOR PLAN

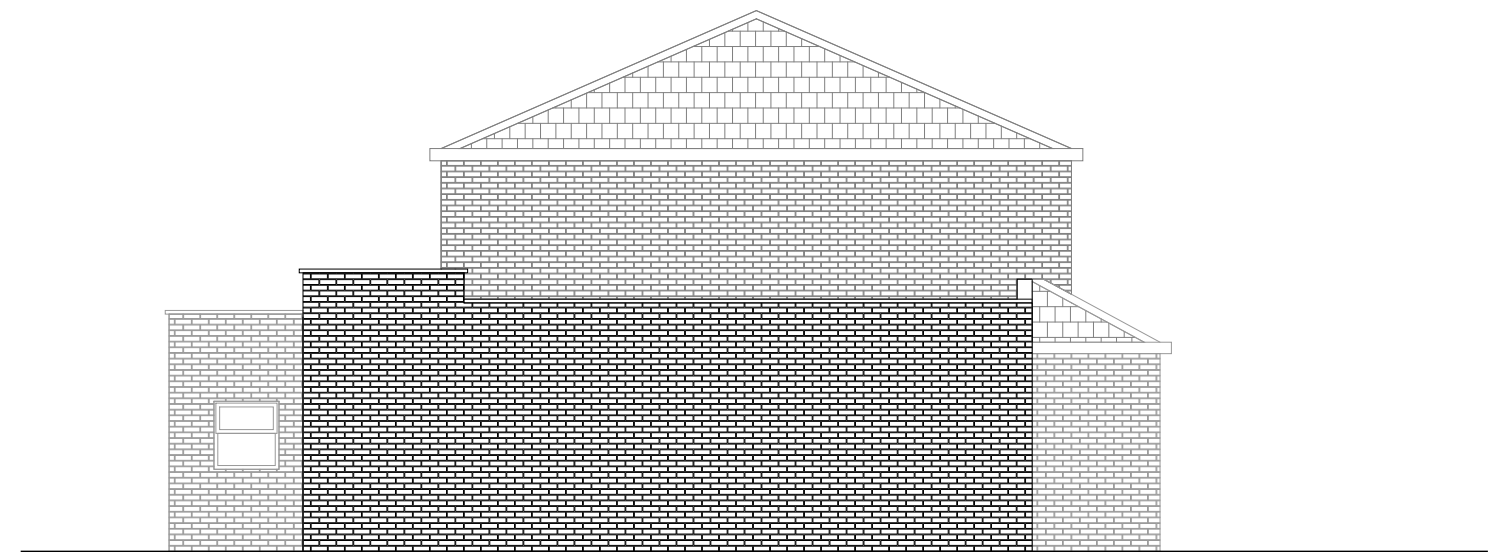

PROPOSED EAST ELEVATION

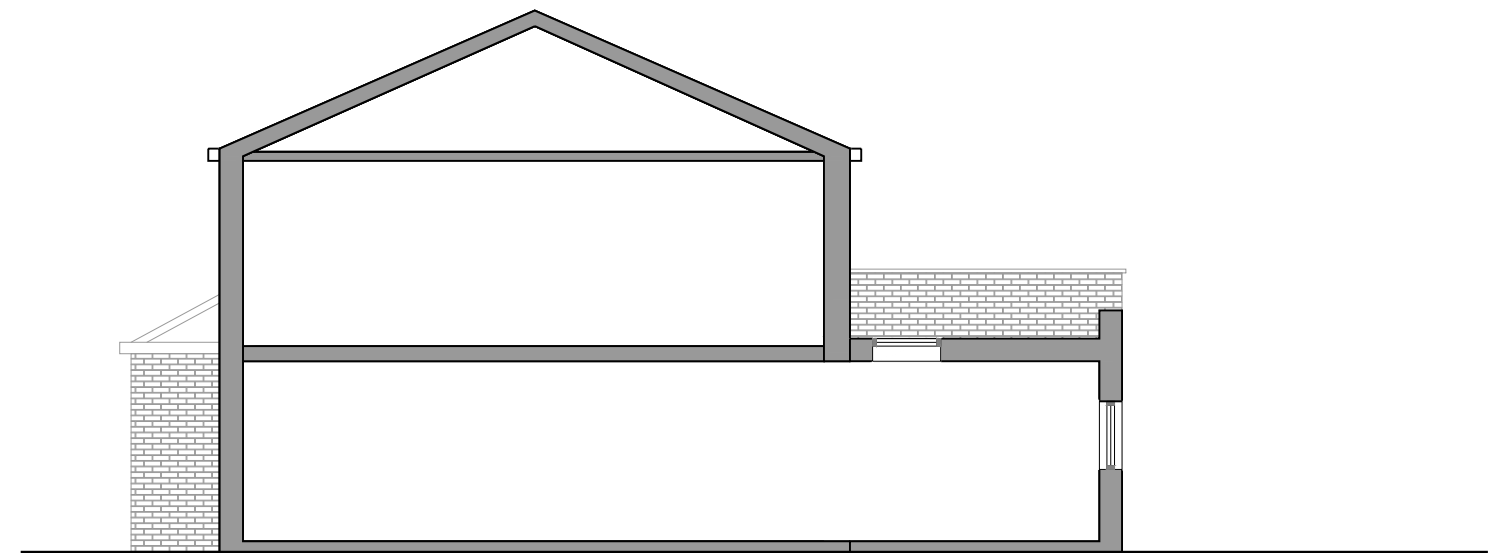

PROPOSED WEST ELEVATION




PORPOSED SOUTH ELEVATION



PROPOSED NORTH ELEVATION

NOTE:
All existing and proposed windows and new Bi-fold doors to be powder coated aluminum (white)

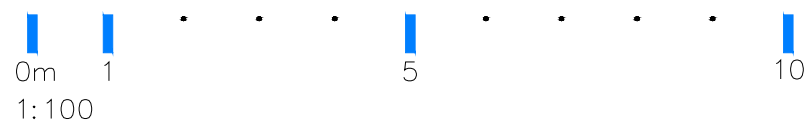

1:100

PROJECT NAME 42 SCHOOL LANE, HORTON KIRBY, DARTFORD, DA49DQ		SHEET SIZE A3	SCALE 1:100	DRAWN BY CA	DATE 16.05.19	STATUS PLANNING	PROJECT NO. 131	DRAWING NO. GA-01	REVISION PL5
--	--	------------------	----------------	----------------	------------------	--------------------	--------------------	----------------------	-----------------

Alexander Laird Ltd

14 RUSSELL TERRACE, HORTON KIRBY, DA4 9DD
T. 01322868410 E. craig@alexanderlaird.co.uk