



Existing Side Elevation

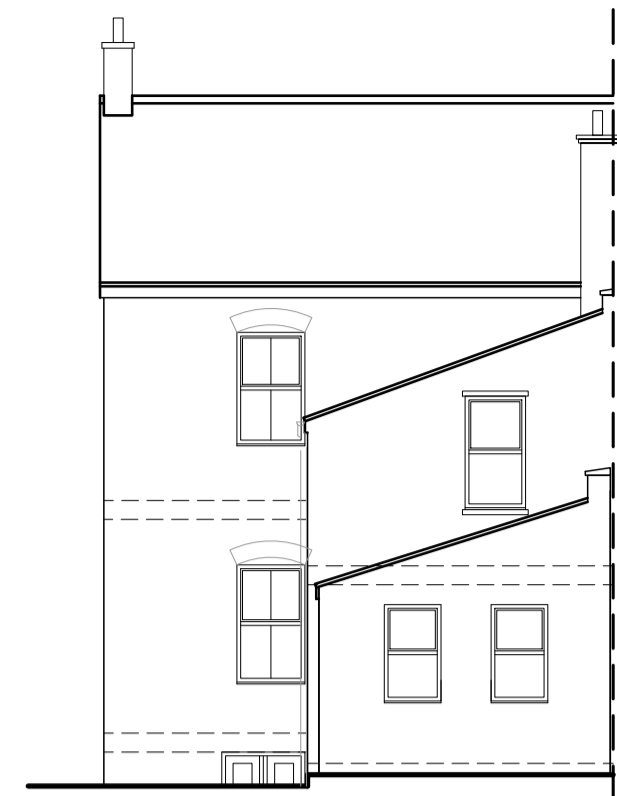


Existing Front Elevation




Existing Rear Elevation

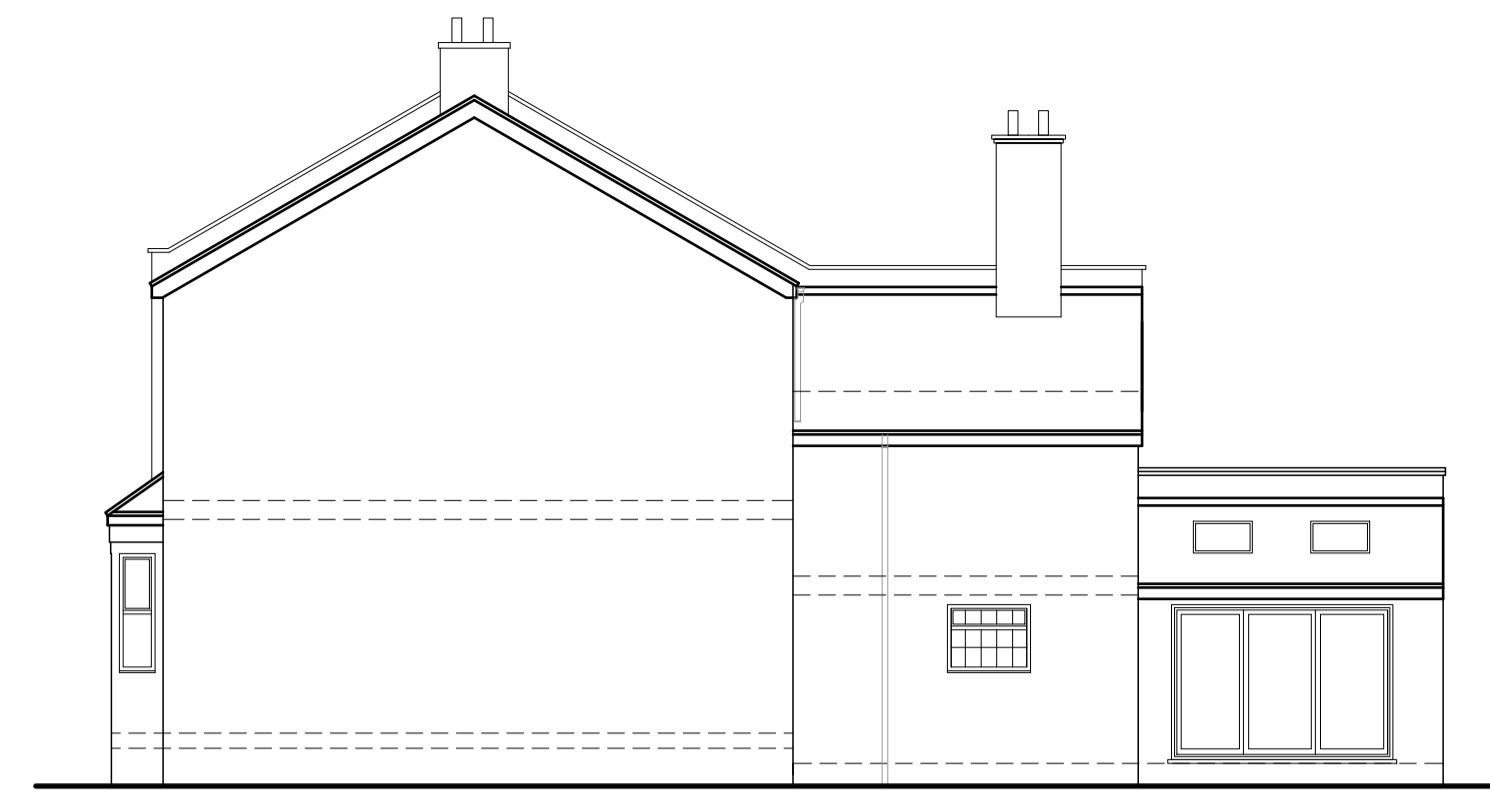


Existing Side Elevation

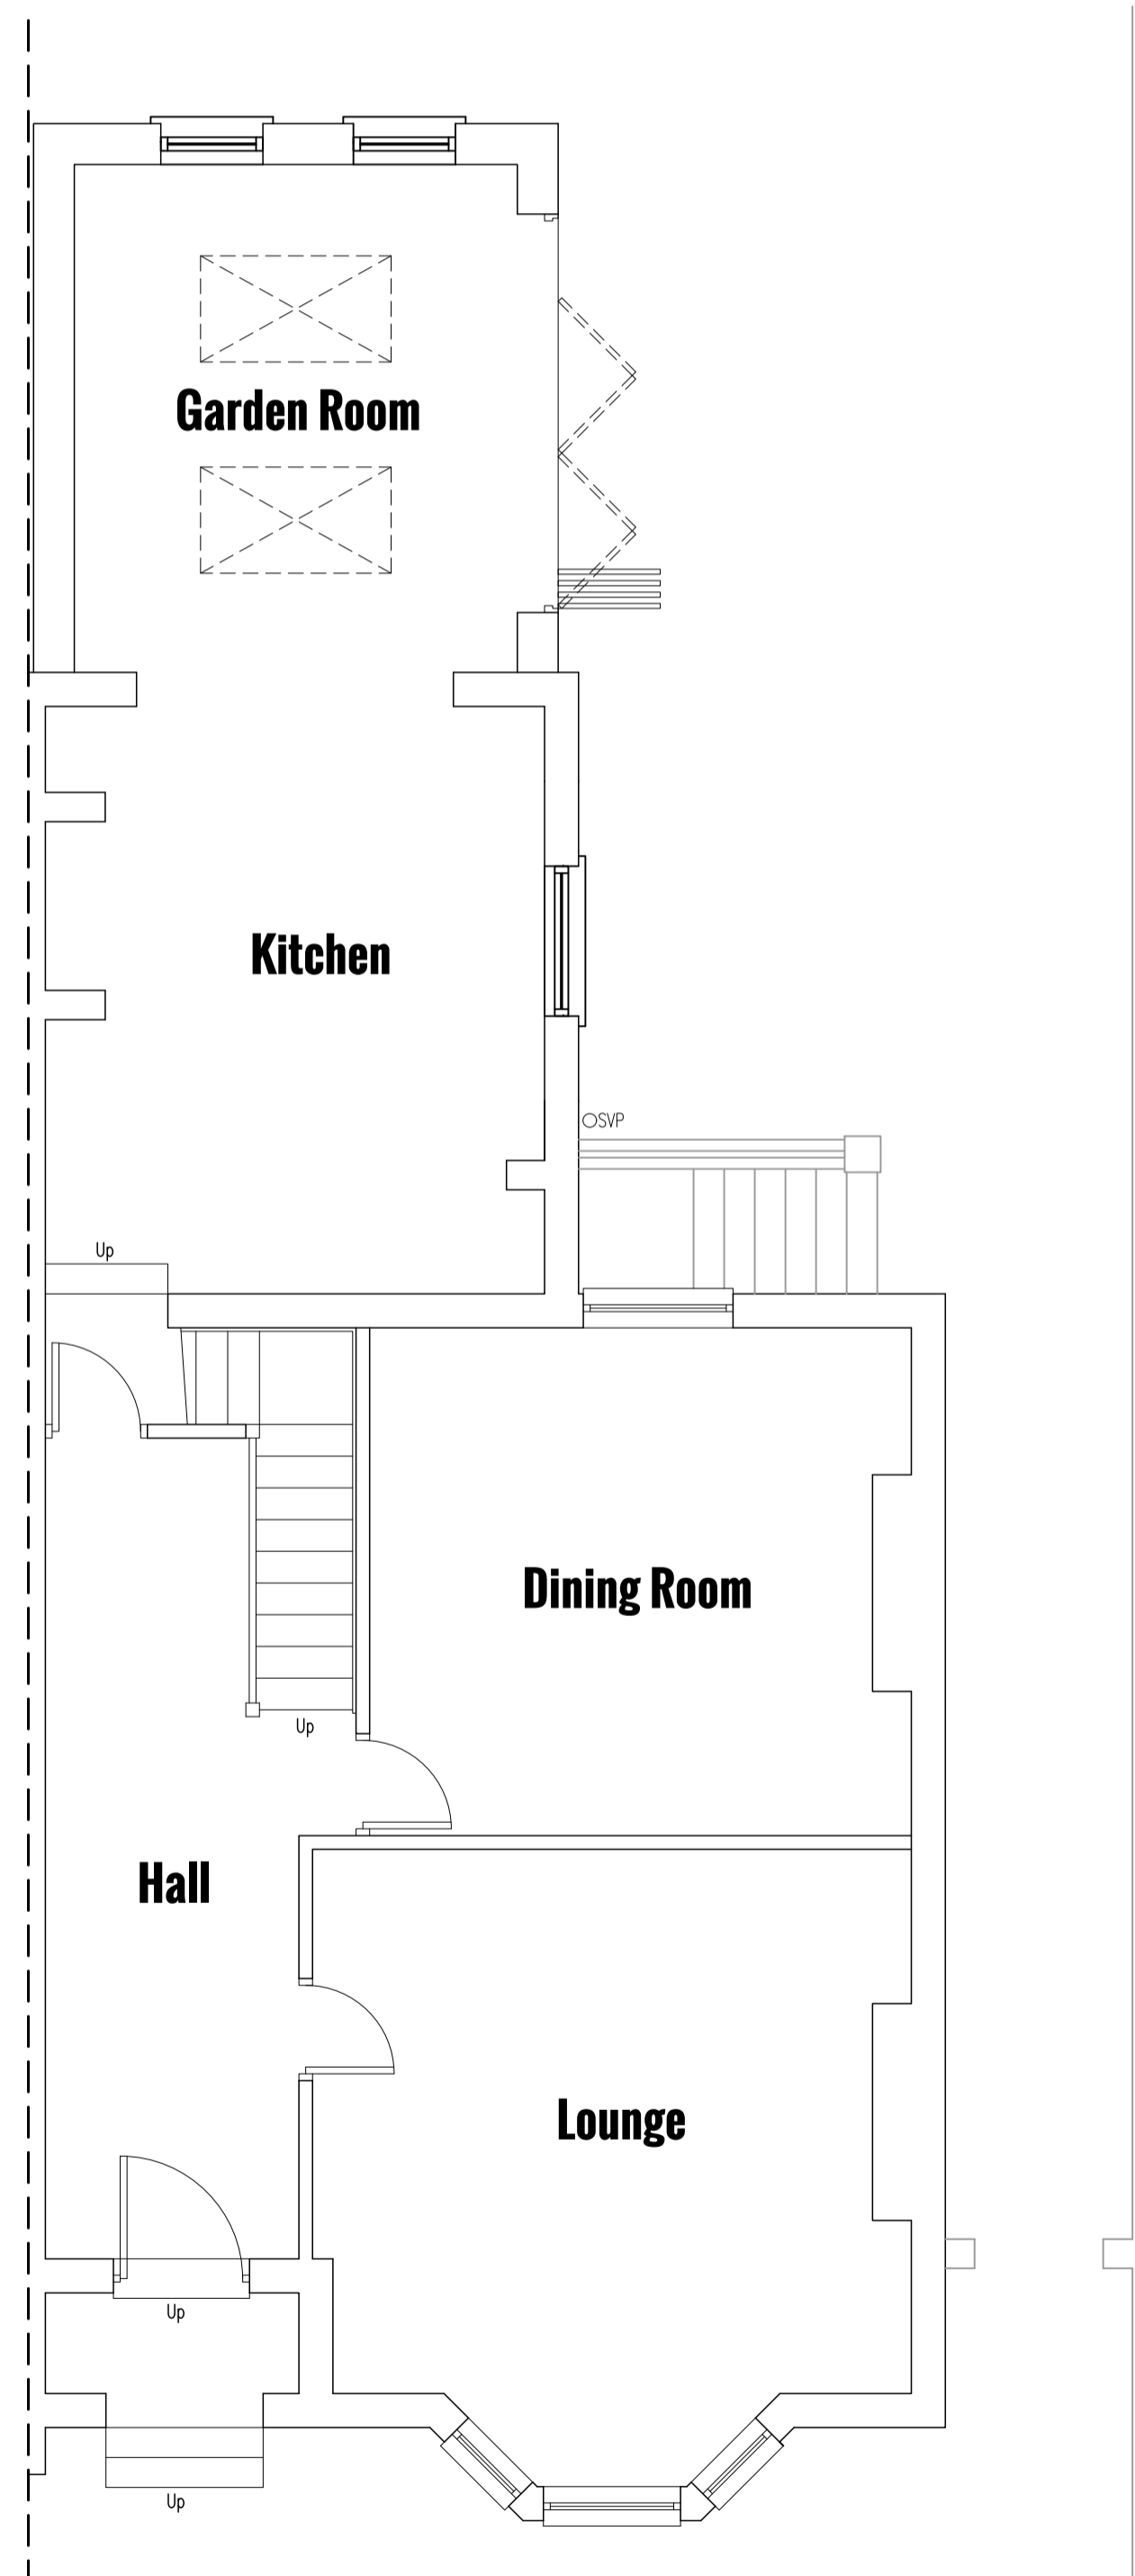

Existing Ground Floor Plan

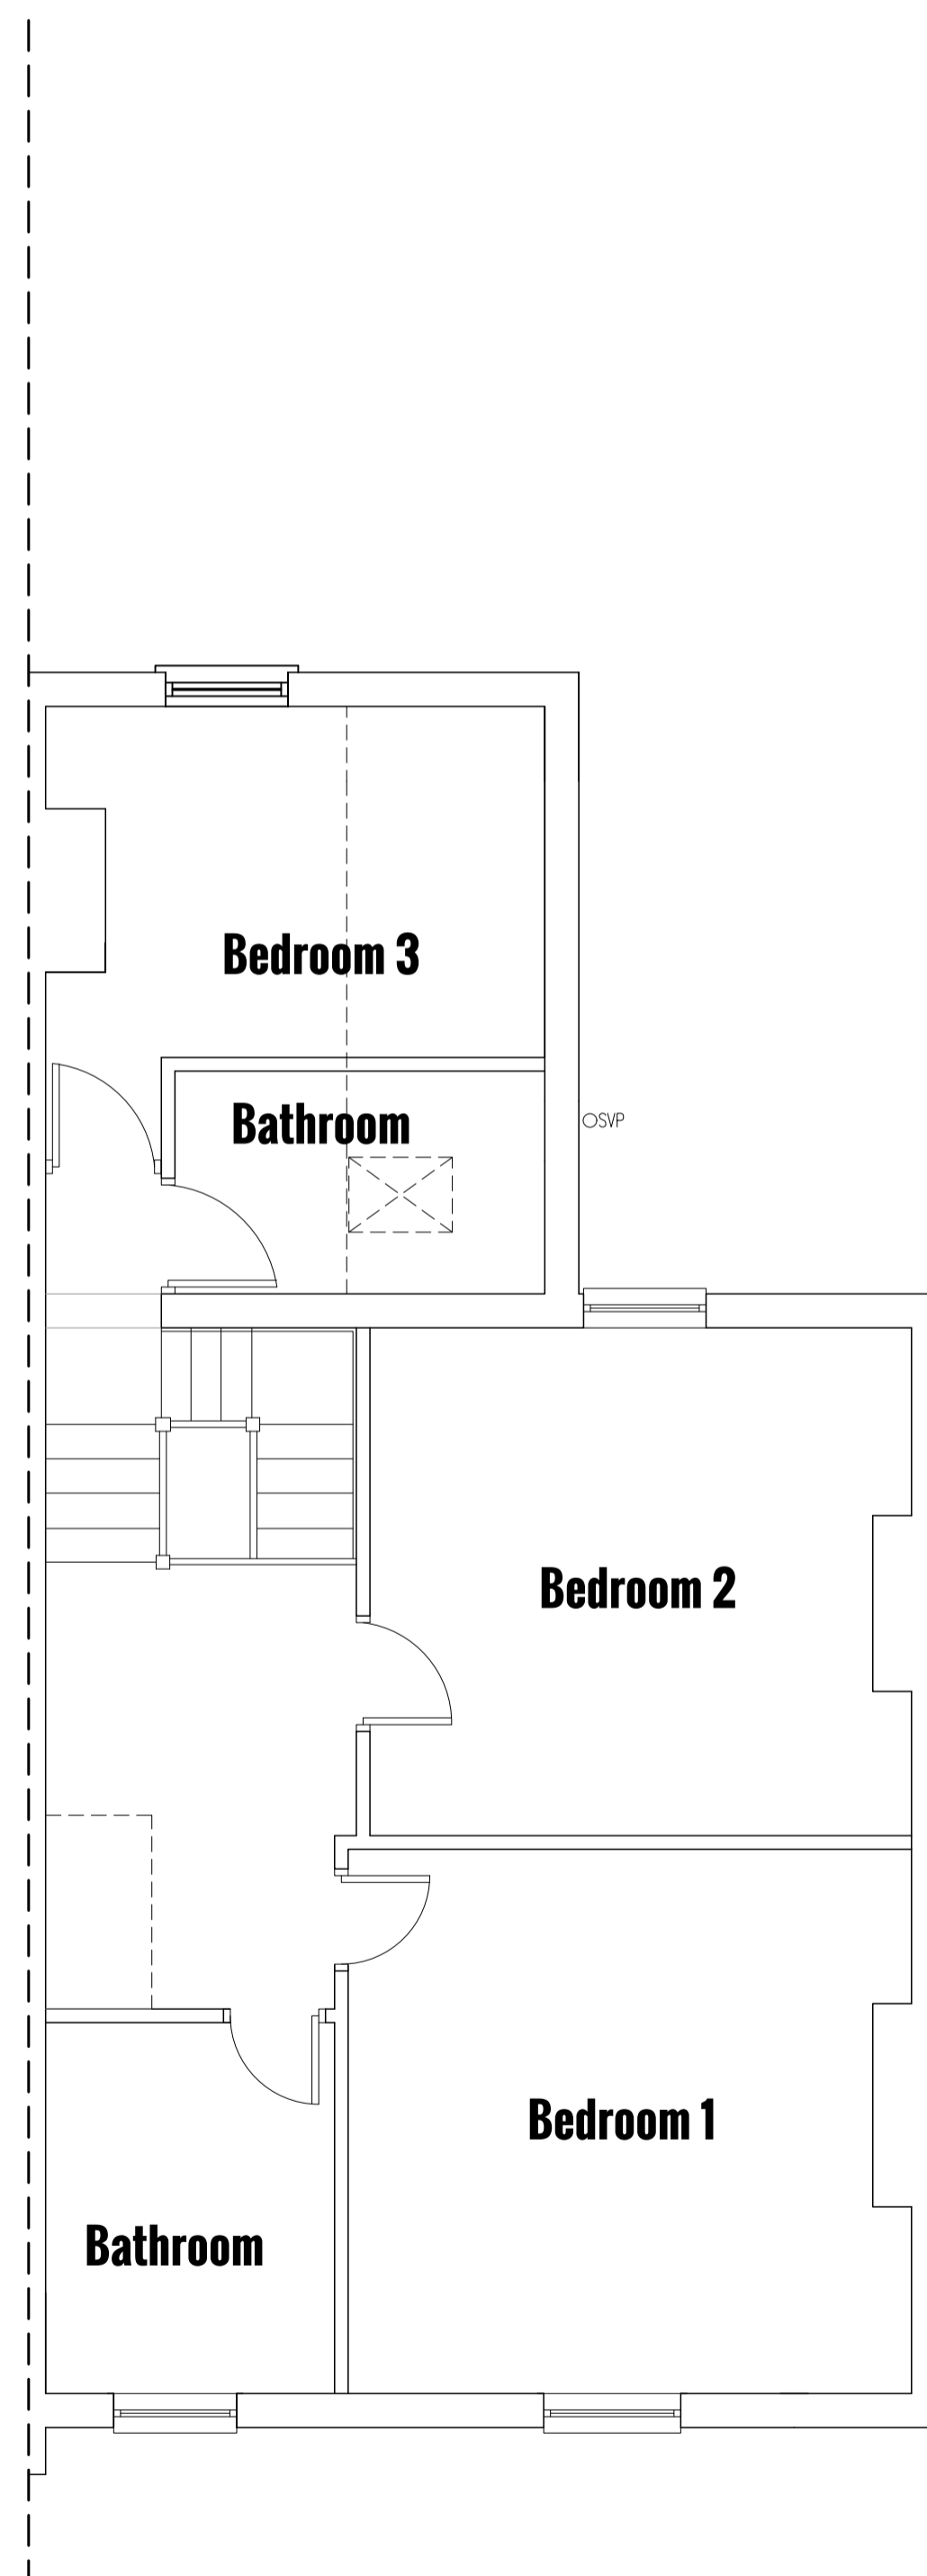

Existing First Floor Plan

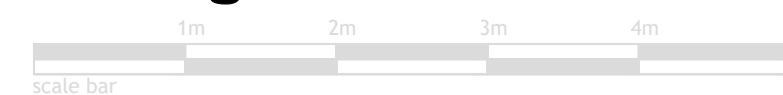

Block Plan 1:500



Site Location Plan 1:1250

Before works begin
 Contractors must verify all dimensions on site before commencing works on site. Any discrepancies must be reported to Vasia Architecture before works are undertaken or materials are ordered.



Lake View House Wilton Drive Tournament Fields Warwick CV24 6RG

project

Proposed Loft Conversion
 86 Radford Road
 Leamington Spa

drawing

Existing Plans & Elevations

scale 1:50/1:100@A1 date December 2020 drawn agh

Job no 4083-01

Copyright
 This drawing is the copyright of Vasia Architecture Limited and must not be reproduced in part or whole without prior written consent.

www.vasia.co.uk