




CLOSE

CUSTOMERS' SEATING AREA

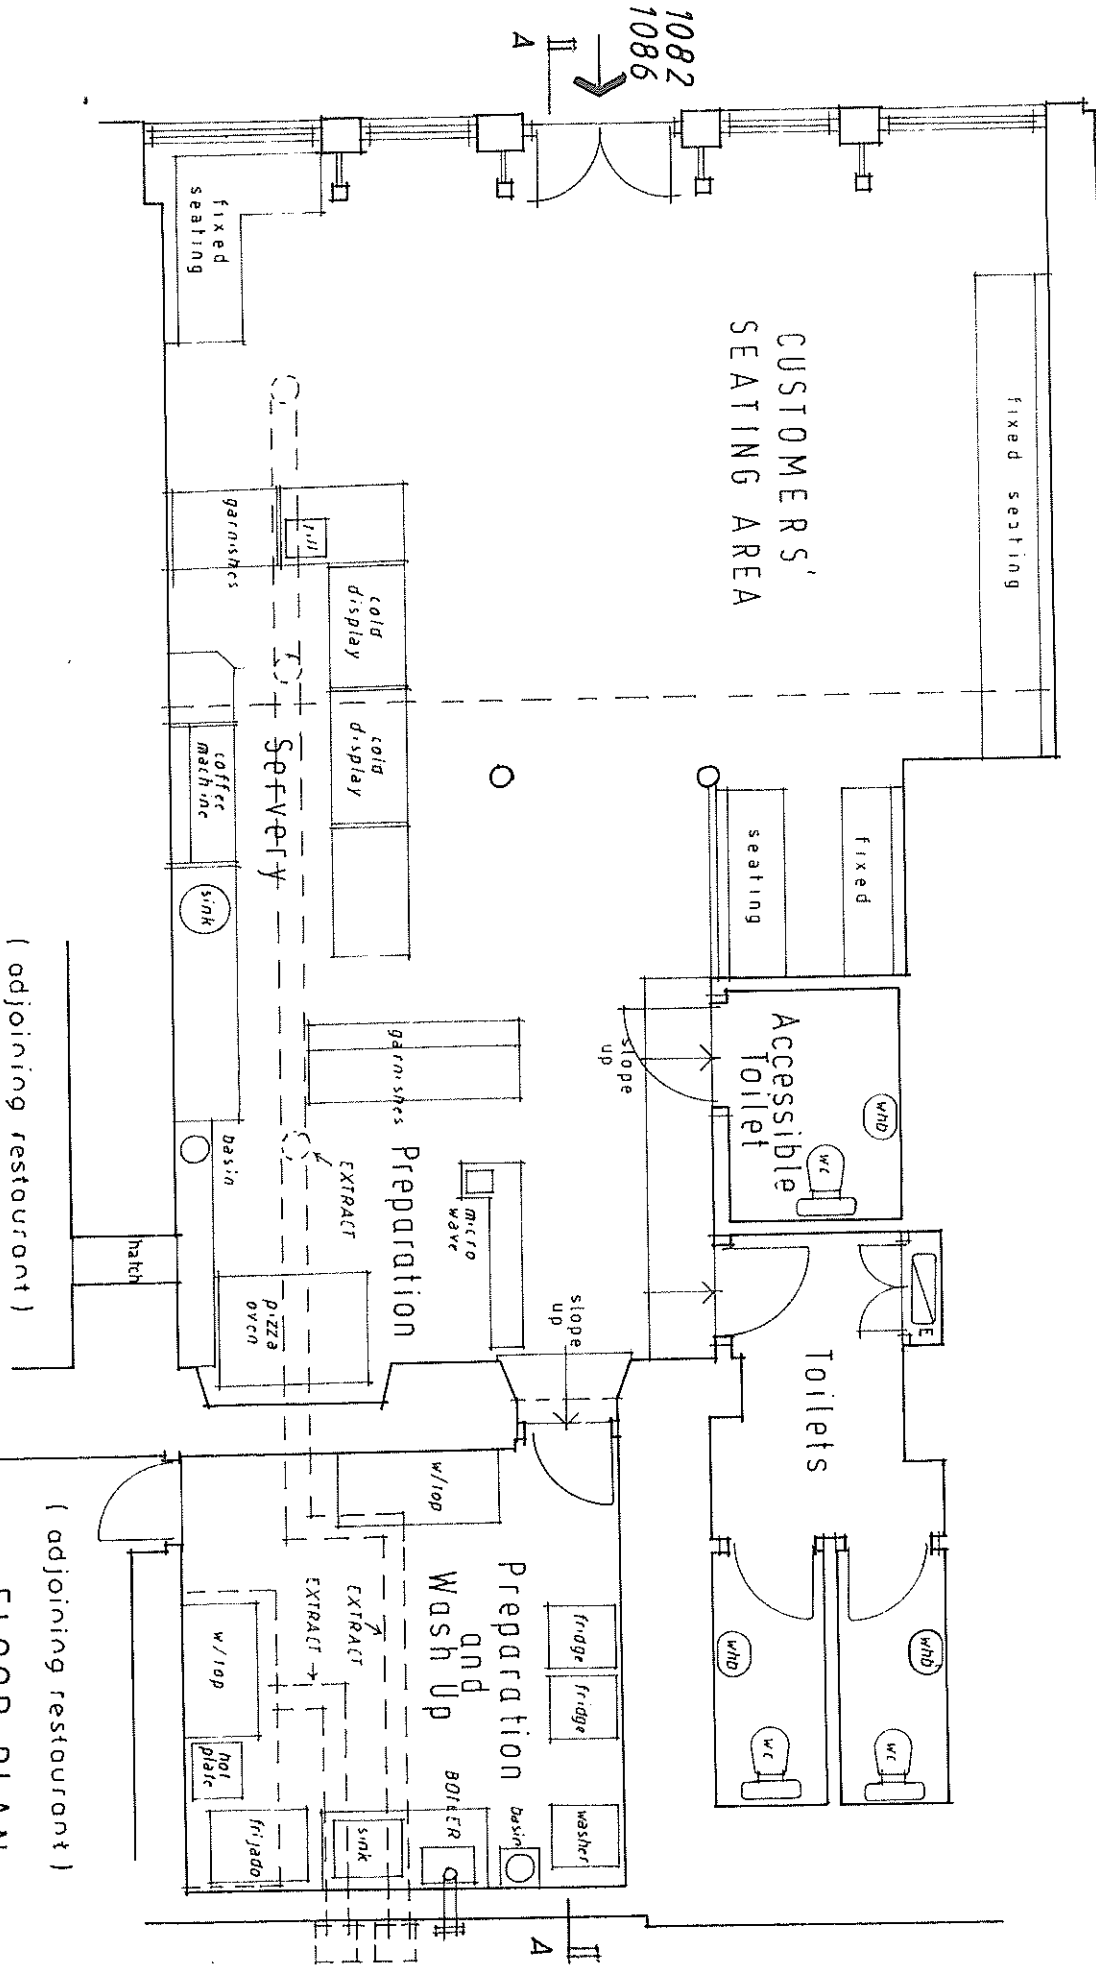

(adjoining restaurant)

(adjoining restaurant)

FLOOR PLAN (Existing)

CHRIS DOAK
Chartered architect

Christopher A M Doak, RIAS
5 Shattisbury Street,
Anderson, Glasgow G3 8UH
0151 248 4215
doakarchitect@yahoo.co.uk

JOB CHANGE OF USE AT 1082-1086 ARGYLE STREET, GLASGOW

DRAWING

Floor Plan as Existing

DATE 1 March 2021
SCALE 1:50
DRG NO 02 Rev