

EXTERNAL FINISHES TO PROPOSED PORCH


Roof finish-
Plain Clay tiles to match colour of main roof tiles

External walls-
Facing brick to match existing

Window -
Double glazed casement window in uPVC frame to match existing windows

External Door-
Composite or Hardwood front door as indicated


Rainwater goods-
Black PVC gutter on uPVC fascia and soffit.
Black PVC downpipe

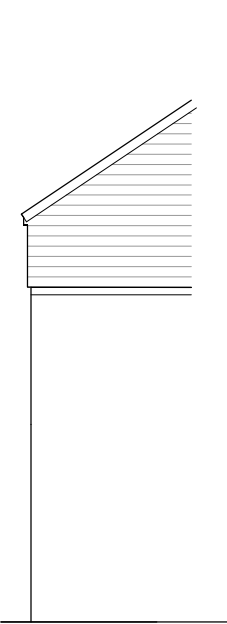


Existing Part Side Elevation 2



Existing Front Elevation

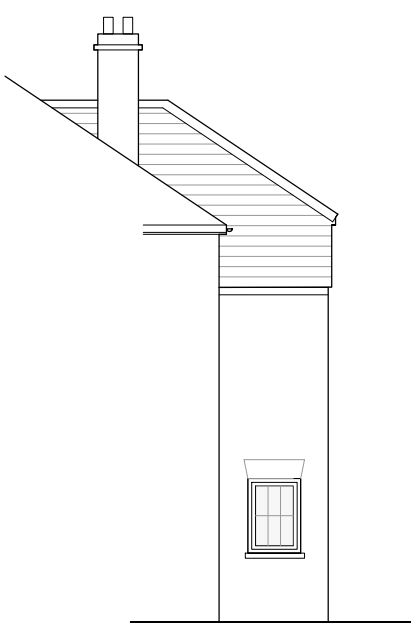


Existing Part Side Elevation 1

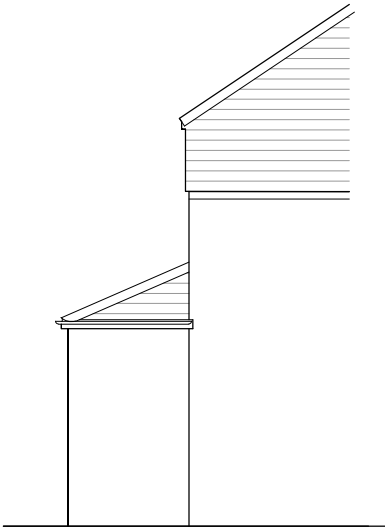


Proposed Part Side Elevation 2



Proposed Front Elevation

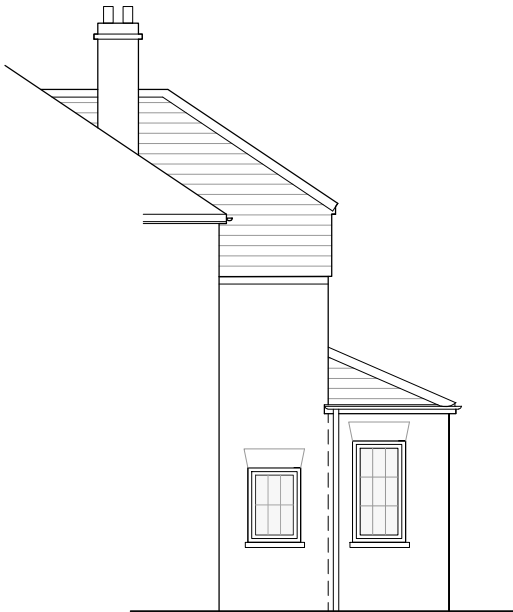

Proposed Part Side Elevation 1

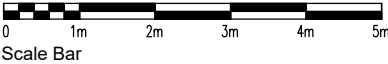

The Workary
1 Dukes Avenue
London W4 2AB
t. 07511 288 625
e. info@ssdsarchitecture.co.uk

General Notes:

Rev	Revision Description	Drn	Date

Project:
**34 Saxon Drive
London W3 0NR**

Client:
Mayur Ladwa & Misha Sheth

Drawing Title: Proposed Entrance Porch- Existing & Proposed Elevations			
Scale: 1:100 @ A3	Status: FOR PLANNING APPROVAL		
Date: April 2021	Project No: 21012	Dwg No: 02	Rev:
Drawn: JJH	Checked:		