




01 | 1:100 | FRONT ELEVATION

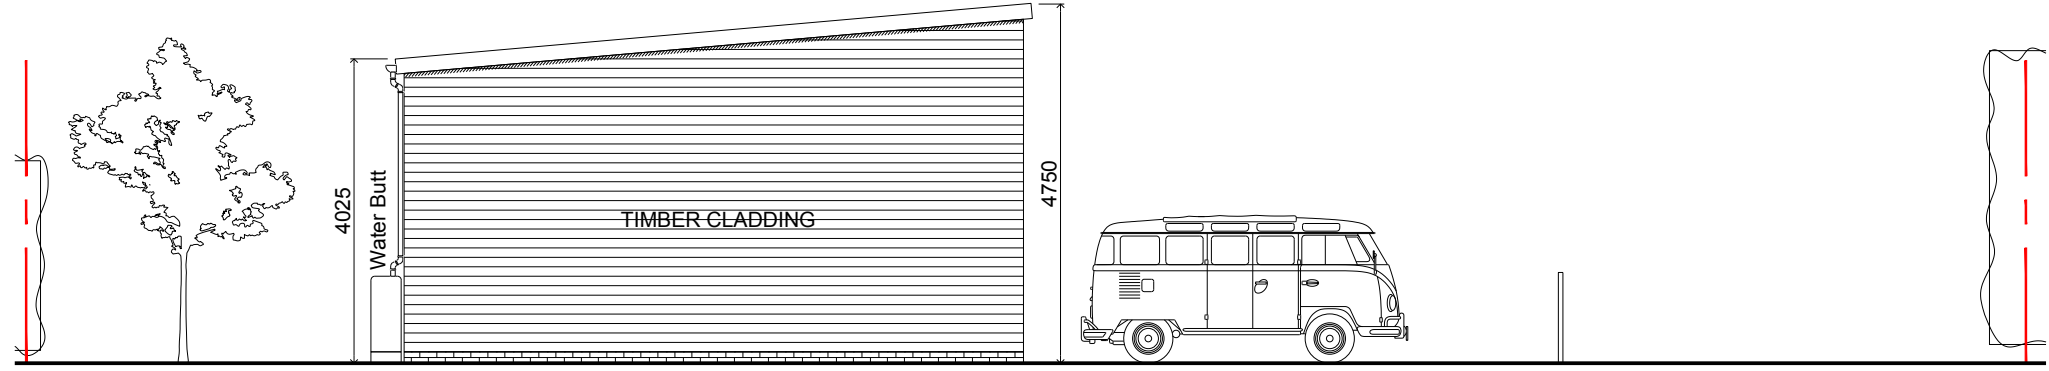

02 | 1:100 | SIDE ELEVATION

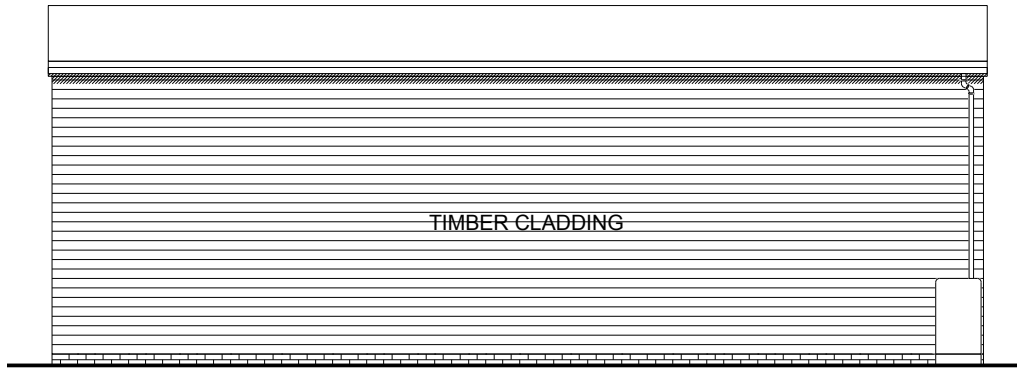

03 | 1:100 | REAR ELEVATION

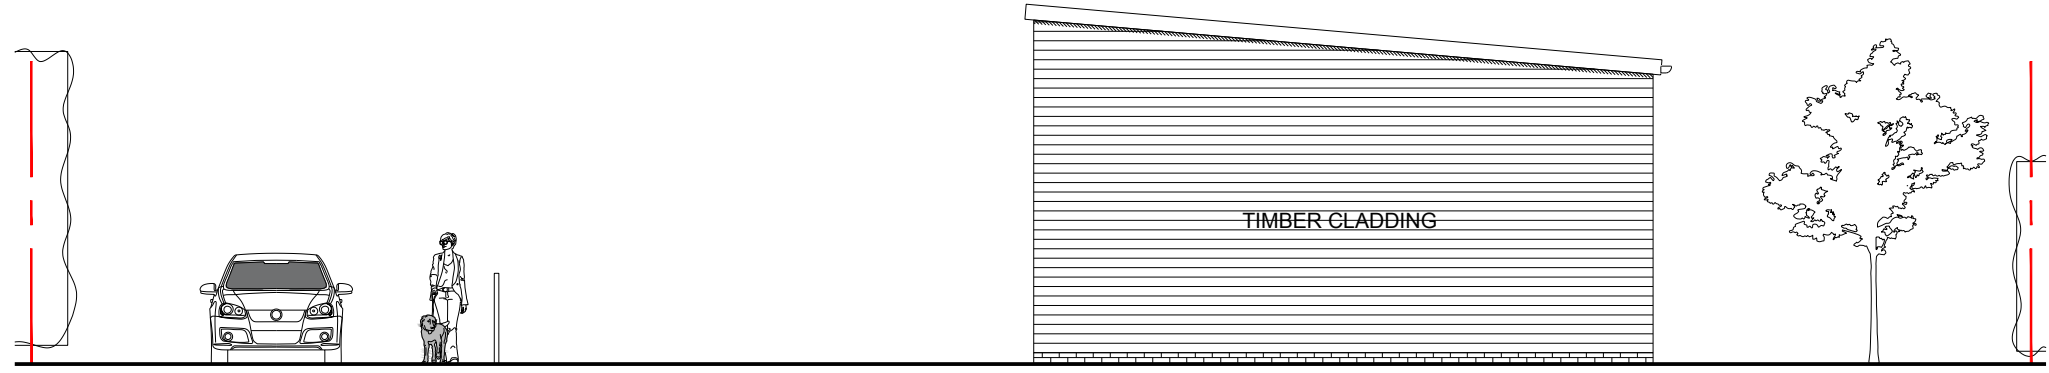


04 | 1:100 | SIDE ELEVATION

SCALE 1:100 | 0m 1 2 5 10

Application Boundary  
DRAWING KEY

Winterfield Farm, Winterfield Lane  
West Malling ME19 6HY  
PROPOSED ELEVATIONS

SCALE 1:100 @ A3  
DATE JANUARY 2021  
PURPOSE PLANNING  
REFERENCE 2041 P 120 REV A

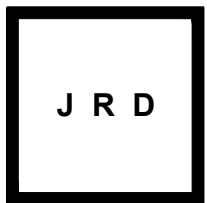

**DRAWING INFORMATION DRAWING REVISIONS**

Drawing copyright of JRD Kent. Do not scale from drawings. Report all discrepancies, errors & omissions. Check dimensions on site before commencing works. Materials, Components & Workmanship to comply with British & European Standards.

JRD Kent Ltd | info@jrdkent.com | www.jrdkent.com