



EXISTING GROUND FLOOR / SITE PLAN

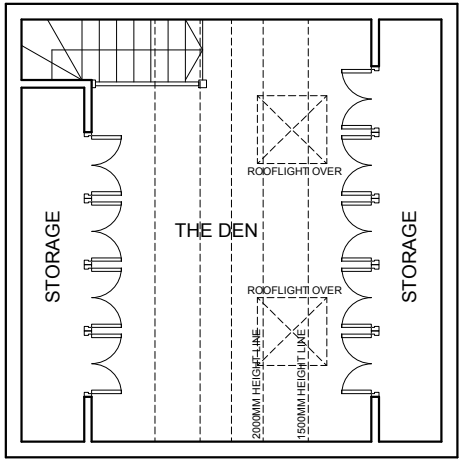


PROPOSED GARAGE
FIRST FLOOR PLAN

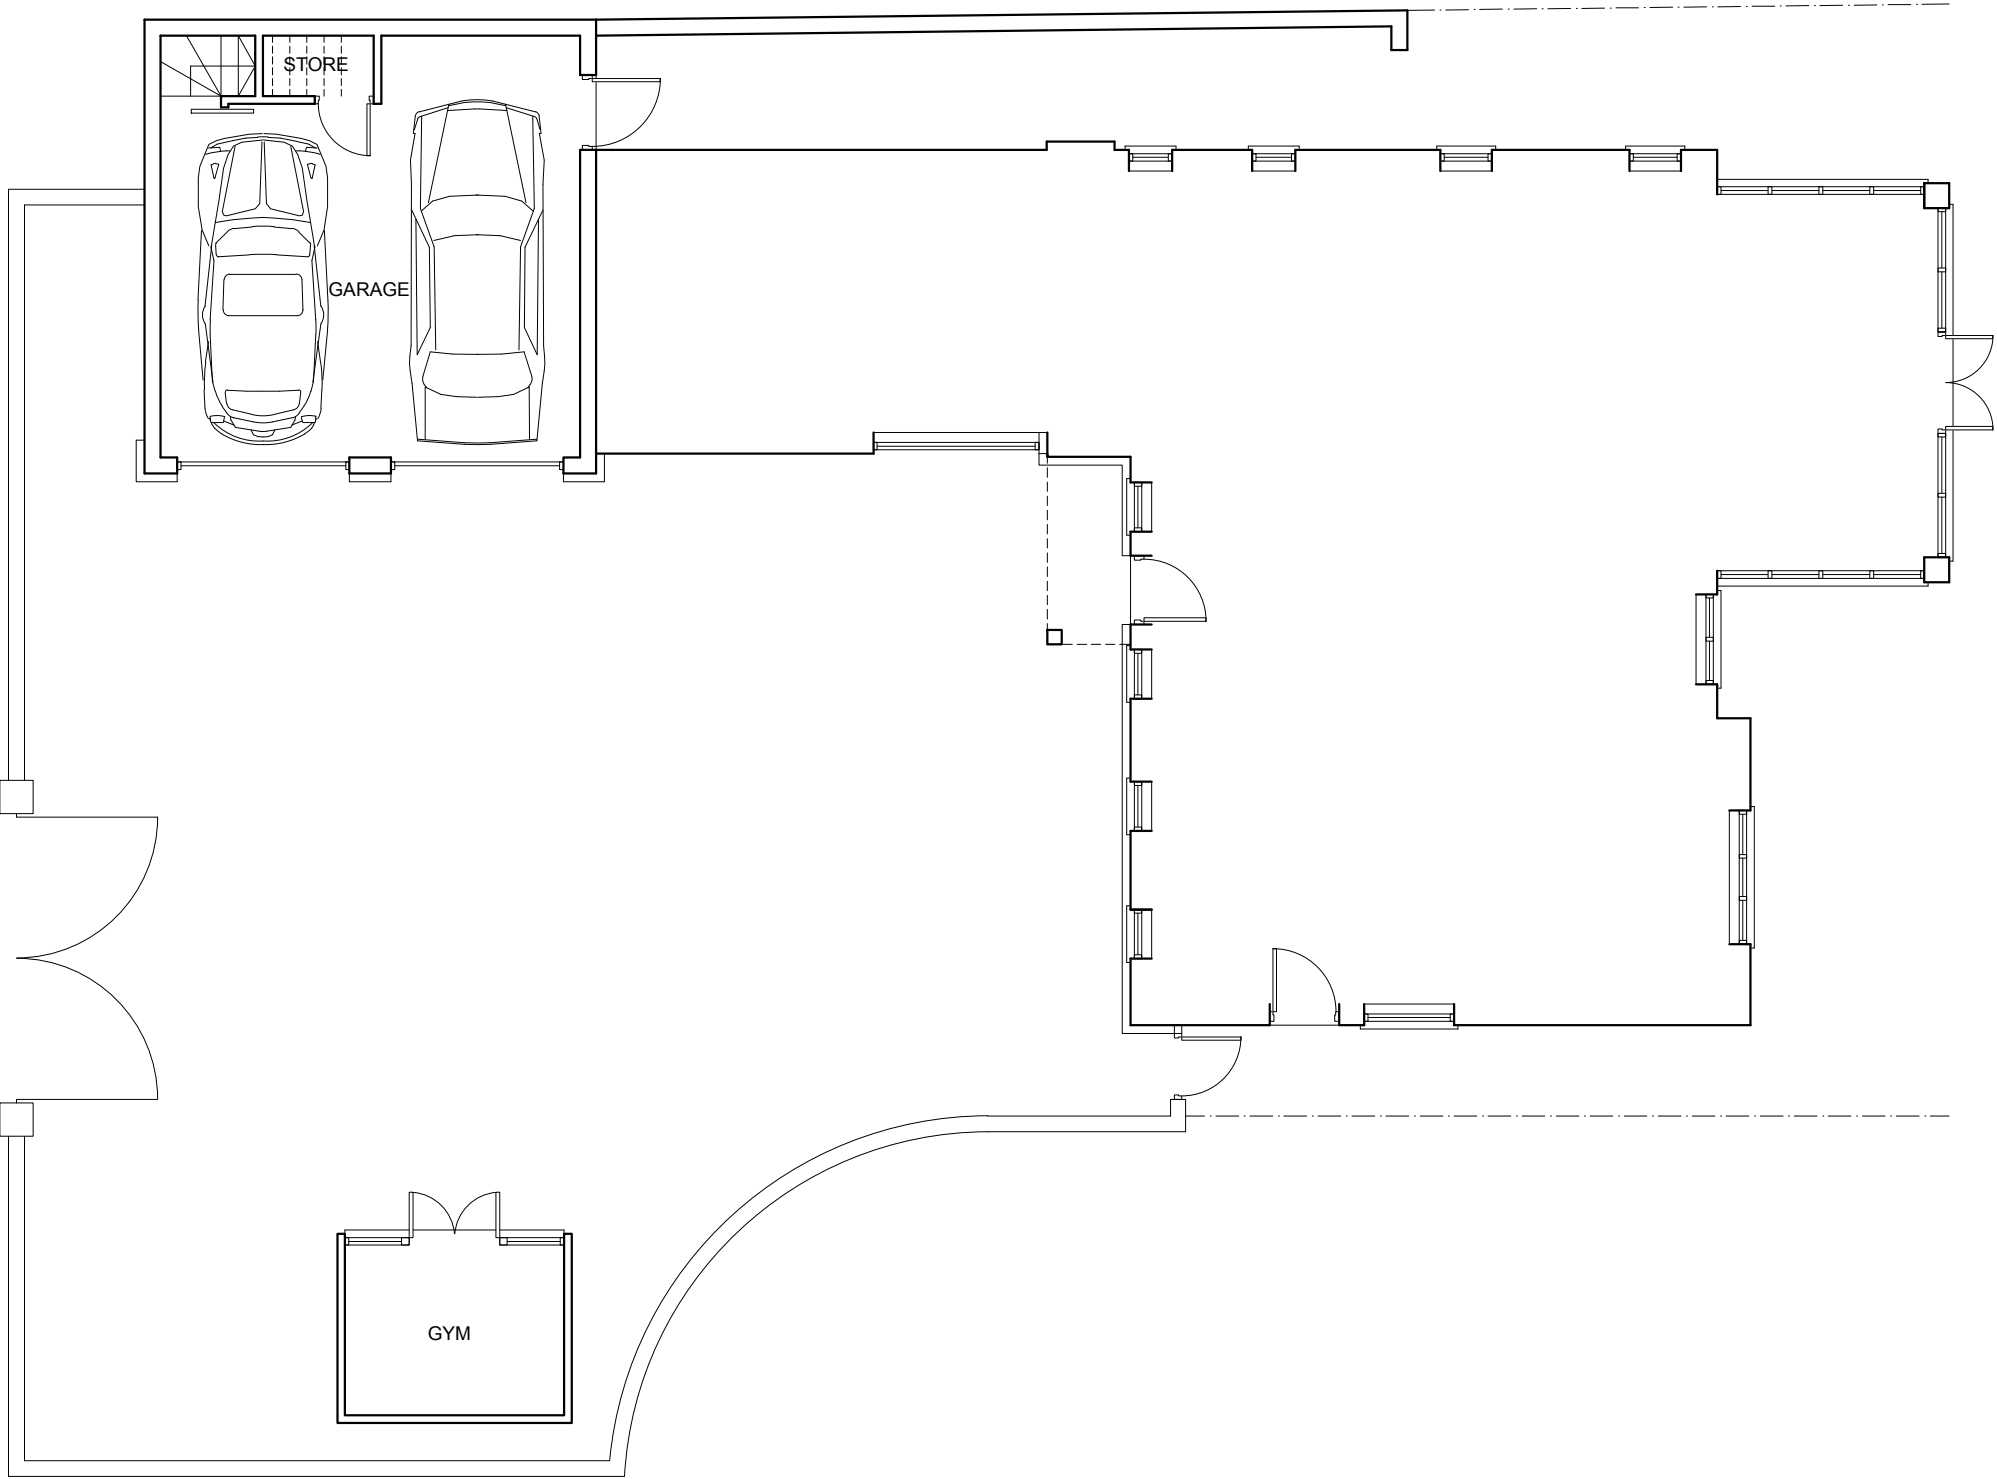

PROPOSED GROUND FLOOR / SITE PLAN




EXISTING REAR ELEVATION

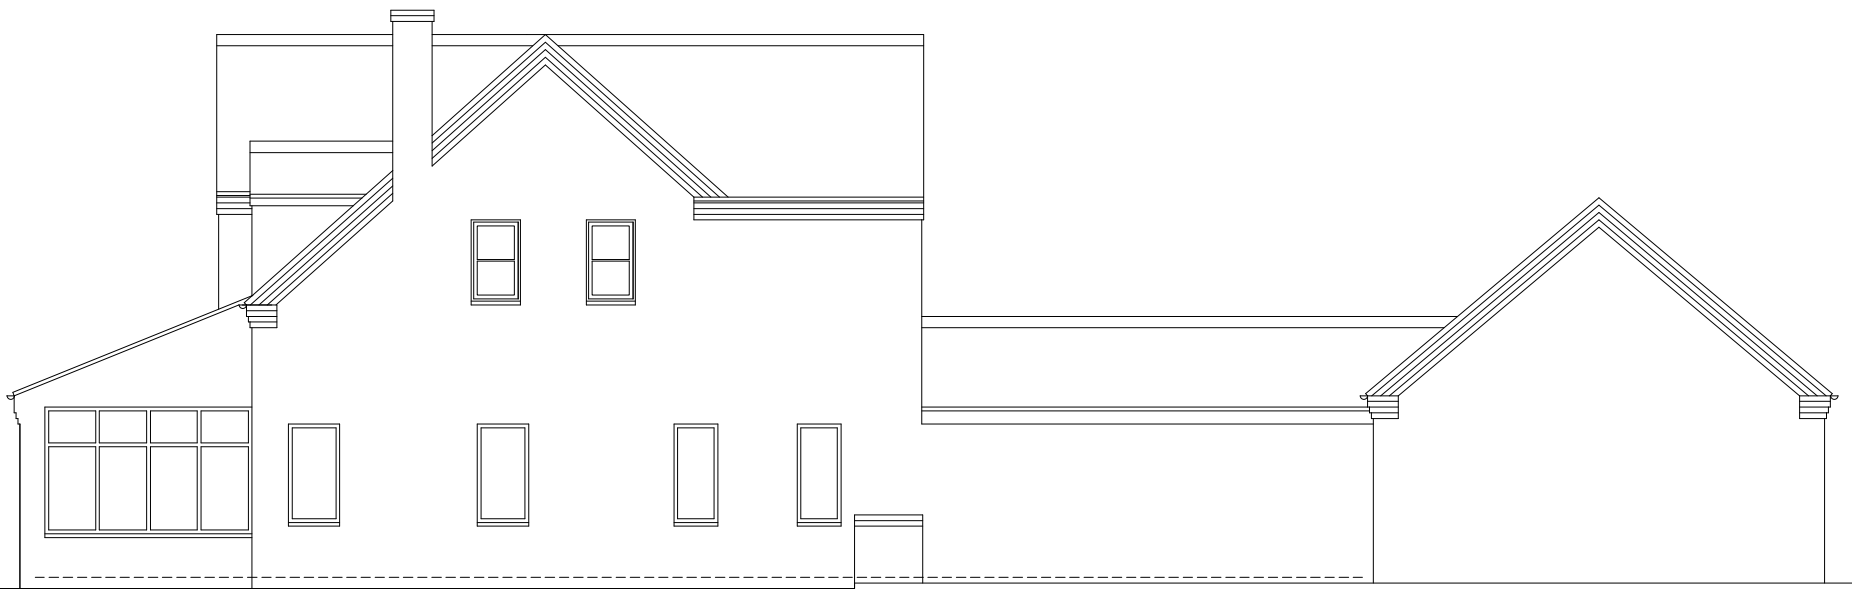


EXISTING SIDE ELEVATION




EXISTING FRONT ELEVATION

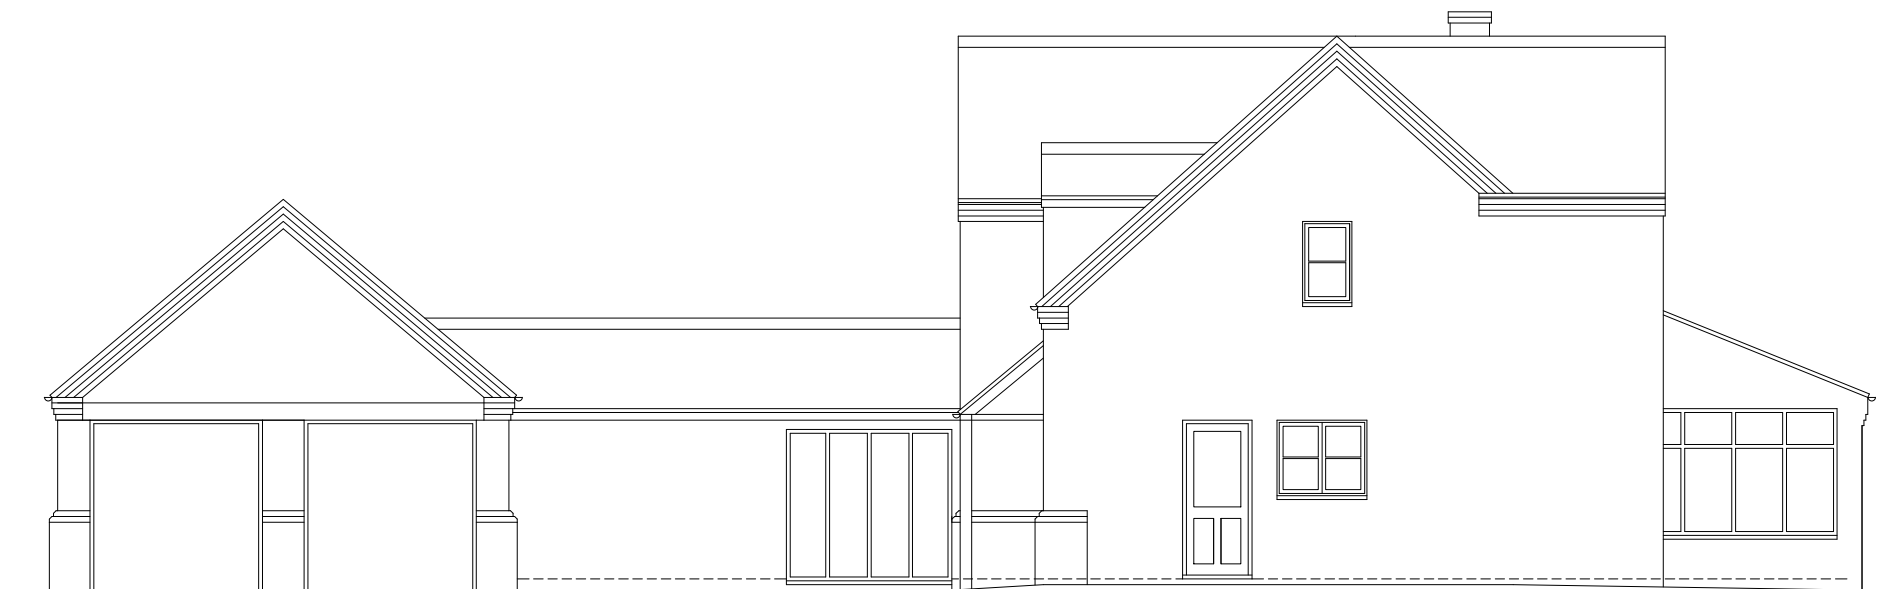


EXISTING SIDE ELEVATION

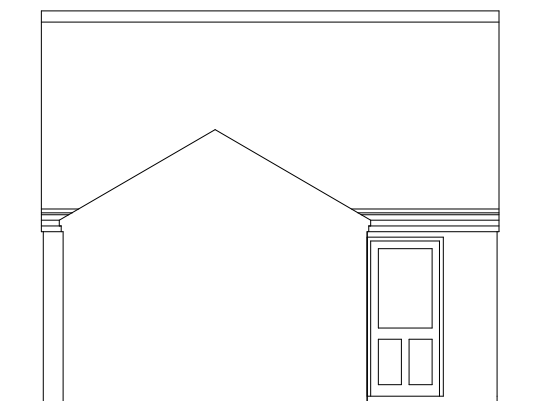


EXISTING GARAGE SIDE ELEVATION

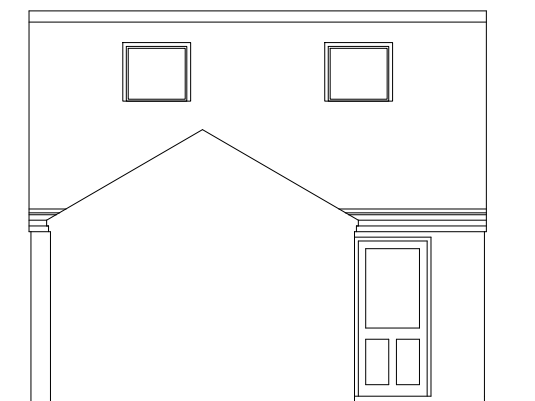


PROPOSED GARAGE SIDE ELEVATION

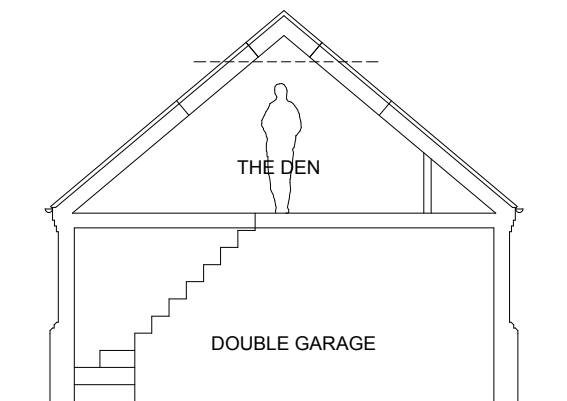


PROPOSED GARAGE SECTION

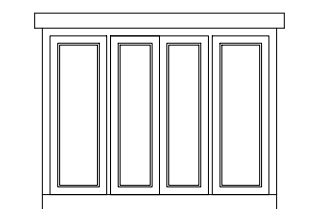


PROPOSED GYM
FRONT ELEVATION

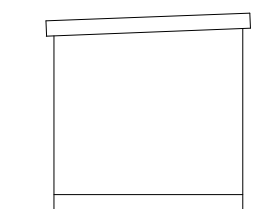


PROPOSED GYM
SIDE ELEVATION

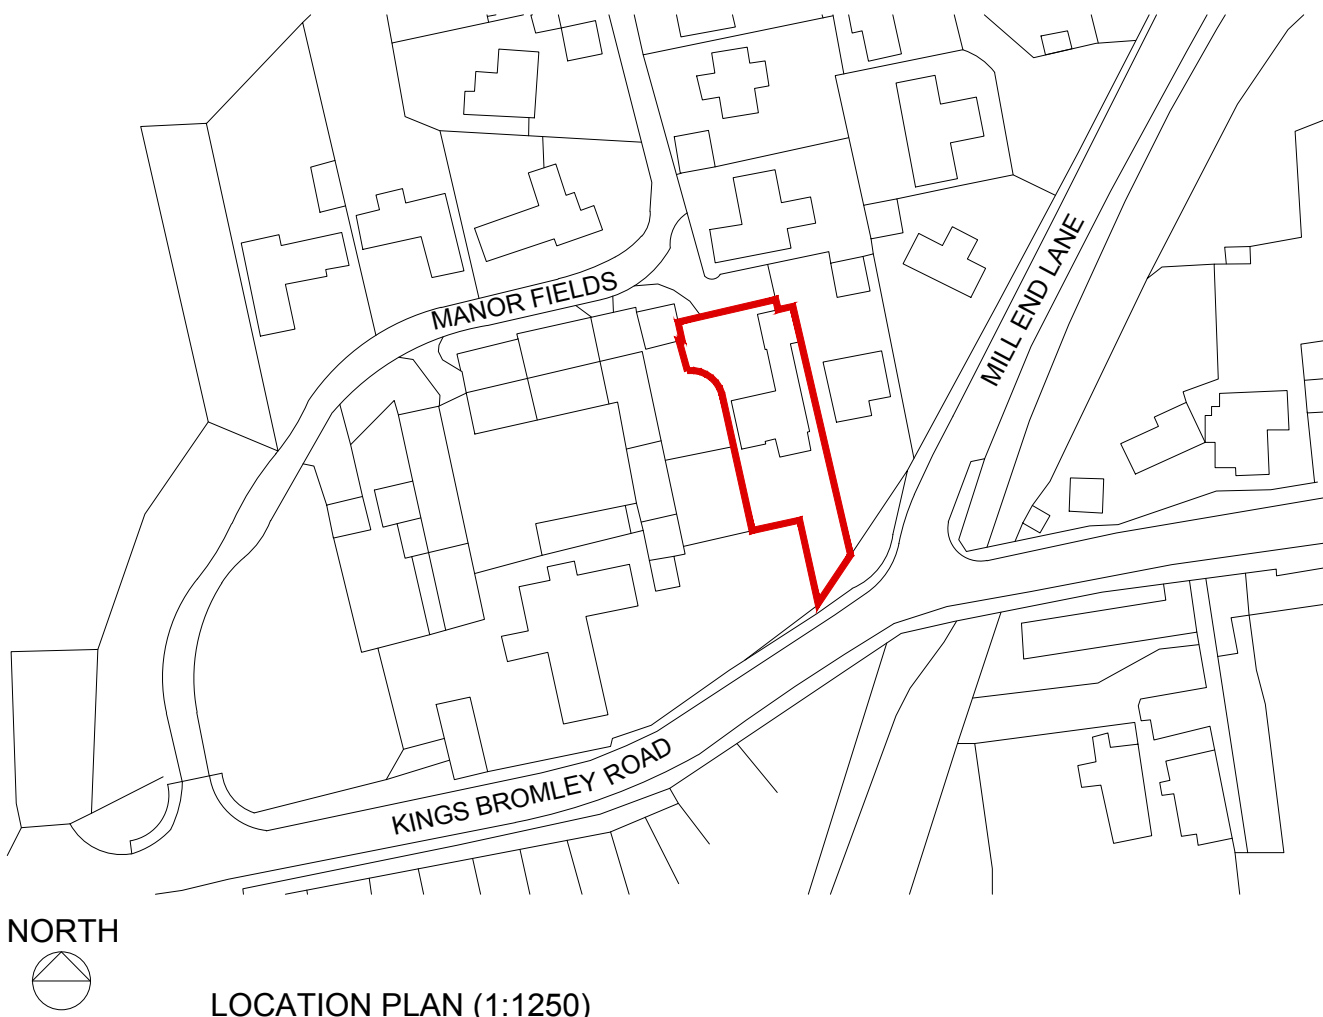

LOCATION PLAN (1:1250)

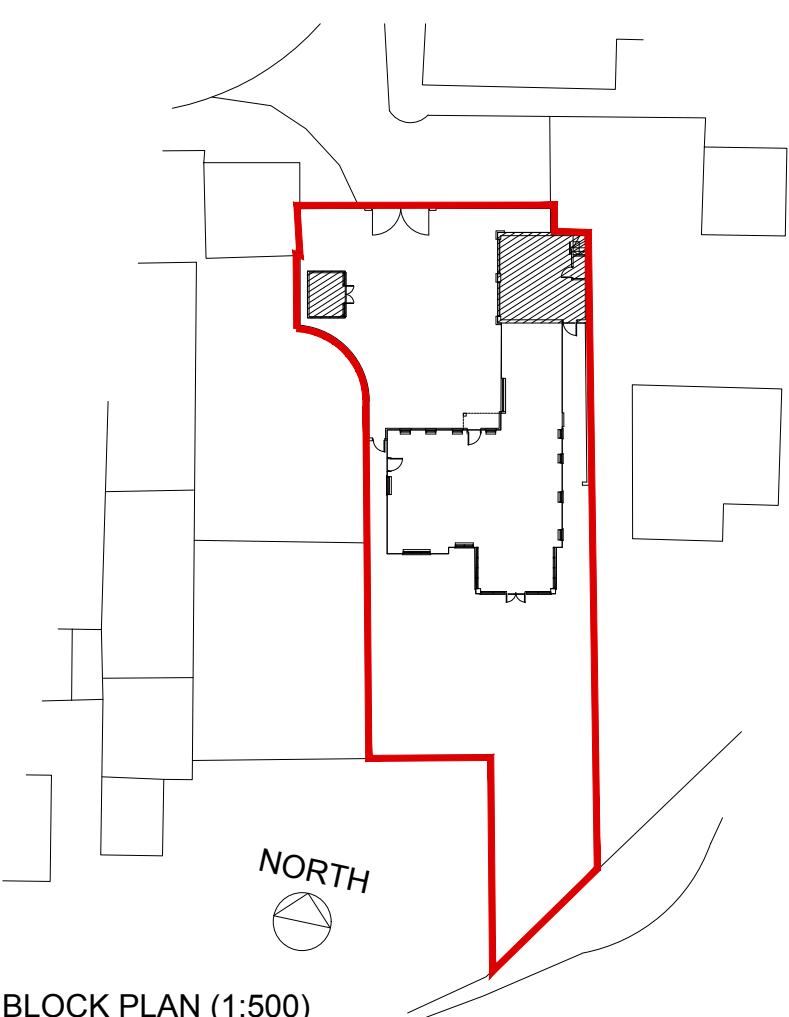

BLOCK PLAN (1:500)

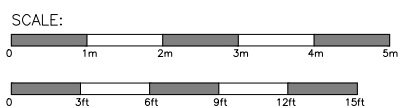

PLANNING ISSUE

30.03.21

Curry Design Studio Ltd 40 Station Rd, Wylde Green Sutton Coldfield B73 5JY Tel: 0121 354 9887 - 07958 309068 Email: matcurry@blueyonder.co.uk	PROJECT 12 Manor Fields Alrewas DE13 7DA		TITLE Planning Plans & Elevations		REV. DATE DESCRIPTION A 03.21 Roof lights omitted to suit planning officers comments. B 04.21 Location plan updated + garage side elevation added to planning requirements.	
	CLIENT Mrs C. Lancashire					
	DRG No. 199/PL01	REVISION B	DATE 11.20	SCALE 1:100@A1		

This drawing and the building works depicted are the copyright of Curry Design Studio Ltd and may not be reproduced except by written permission. The contractor is to check carefully all existing structure and site dimensions, levels and sewer level details at connection points and all discrepancies must be reported to the client before work commences. The drawing must be read in conjunction with the associated specification, relevant schedule and all special provisions provided. Use only written dimensions. Do not scale drawing.

This drawing and the building works depicted are the copyright of Curry Design Studio Ltd and may not be reproduced except by written permission. The contractor is to check and verify all existing structure and site dimensions, levels and sewer invert levels at connection points and all discrepancies must be reported to the client before work commences. The drawing must be read in conjunction with and checked against all relevant structural or other specialist drawings provided. Use only written dimensions - do not scale drawing.