



PROPOSED GROUND FLOOR PLAN

SCALE: 1:50

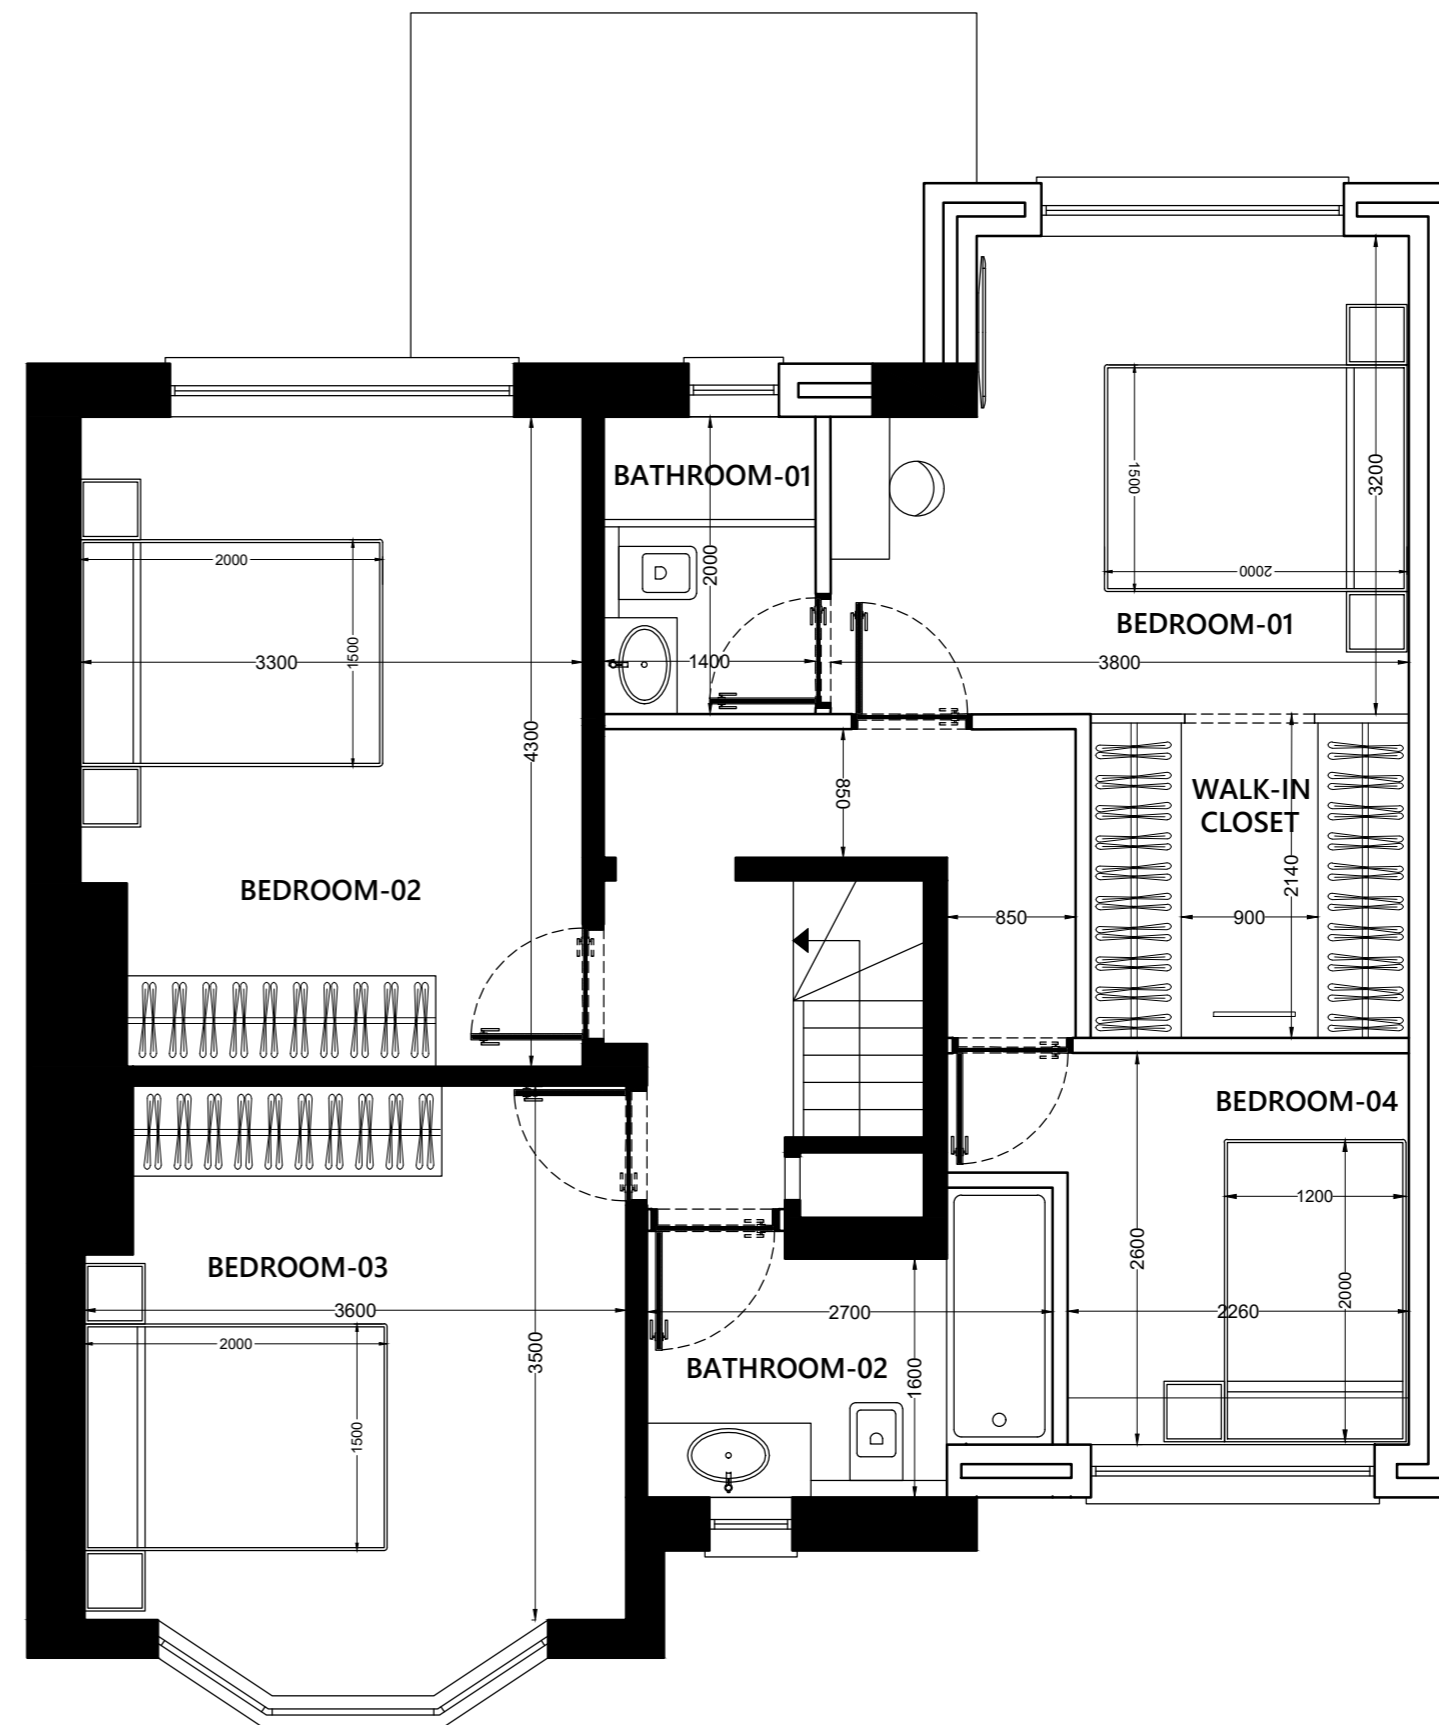

PROPOSED FIRST FLOOR PLAN

SCALE: 1:50

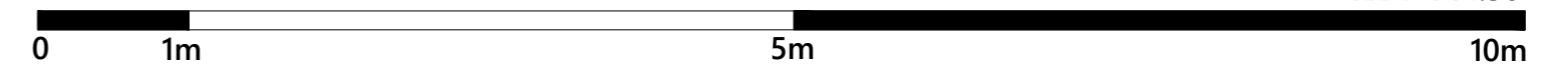

NOTES

- PRELIMINARY ISSUE

CLIENT:
14 Burman Road,
Birmingham,
B90 2BD

DRAWN BY: JF

DRAWING TITLE:
PROPOSED PLANS

SCALE: 1:50 @ A2

DRAWING DATE: March 2021

REVISION:B **DATE:** 11.03.21

SENUOY

Senuoy
Top Floor
92 Vyse Street
Birmingham
B18 6JZ

T: 0121 288 8285
M: 0788 788 8781
E: contact@senuoy.com

SCALE BAR 1:50