






Proposed Front Elevation
Scale 1:100

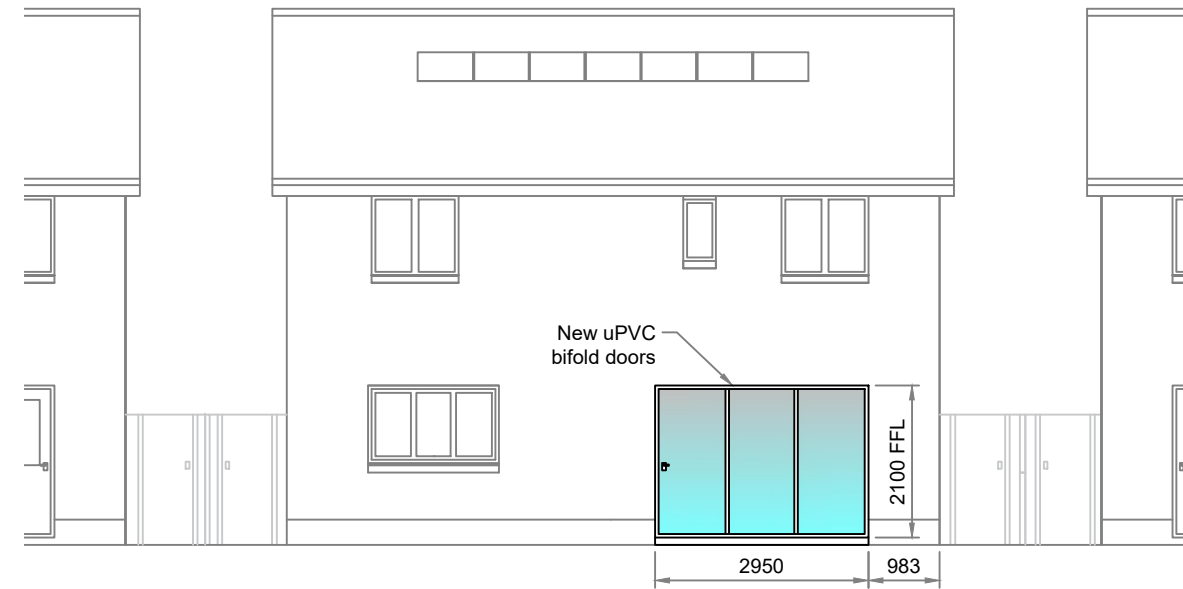


Proposed Rear Elevation
Scale 1:100

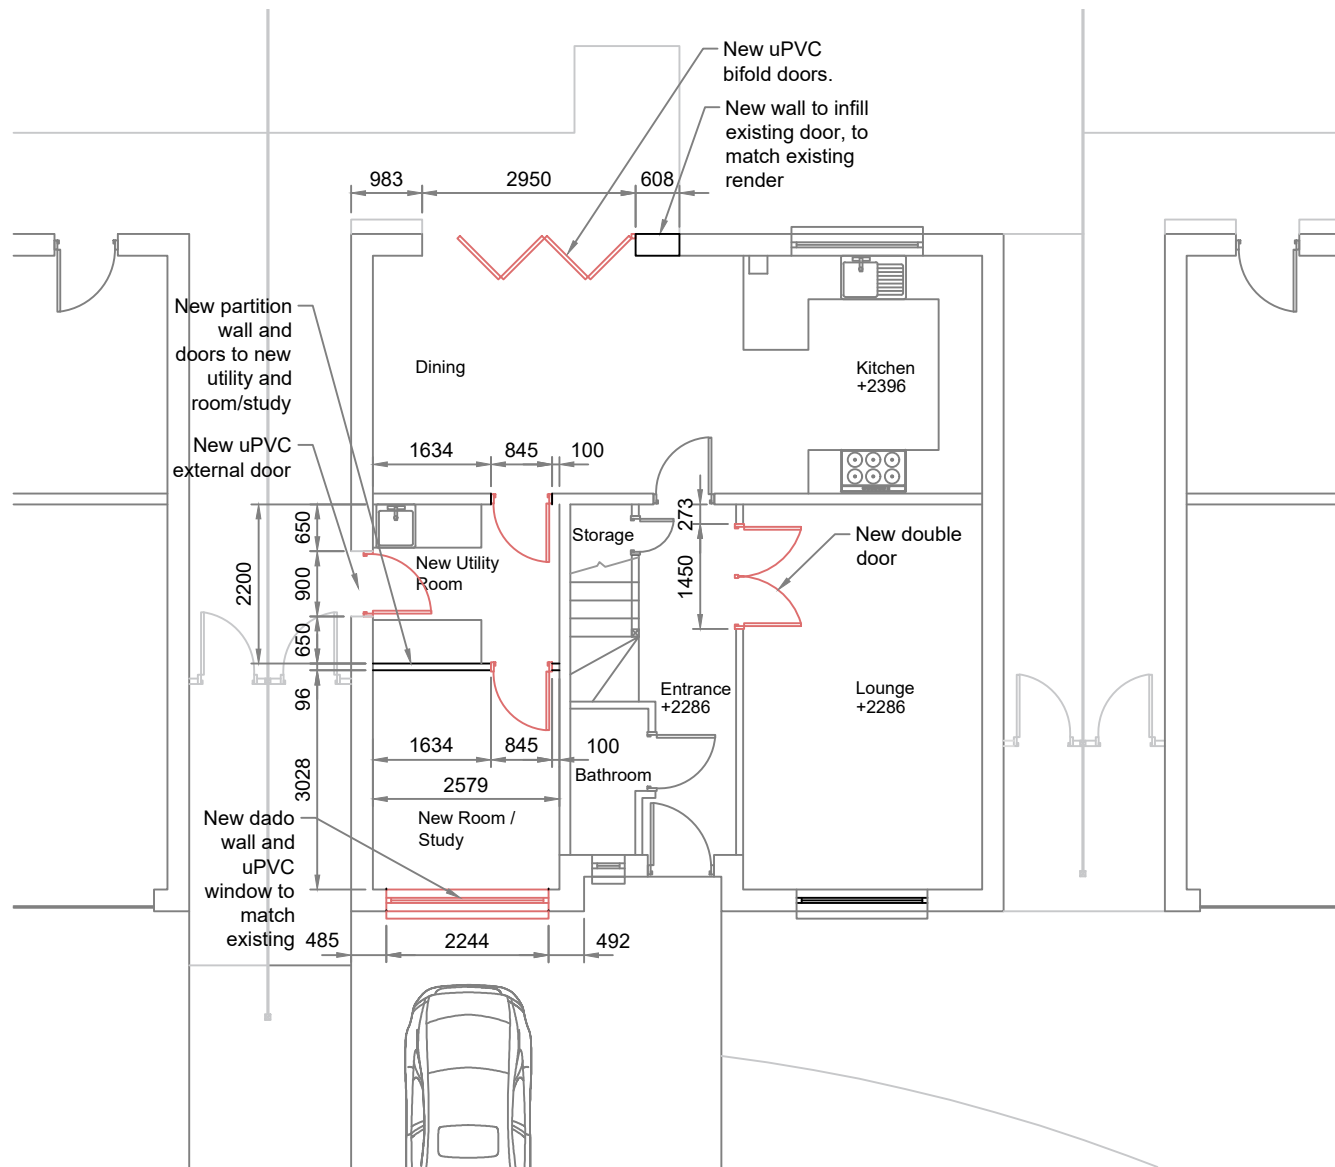

Proposed Ground Floor Plan
Scale 1:100

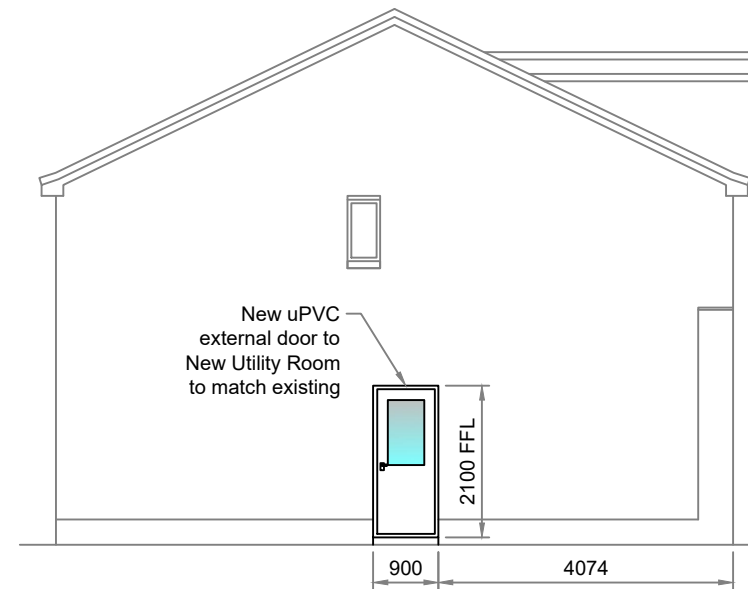

Proposed Gable Elevation
Scale 1:100

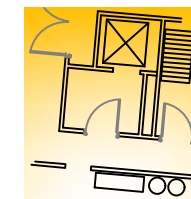

Glanpine Ltd
Architectural & Engineering Services
308 Lanark Road West
Currie
Edinburgh EH14 5RR
gr-ti@blueyonder.co.uk
0131 538 9331
07752877704

**CERTIFICATE
OF LAWFULNESS**

**New Garage Conversion & Internal
Renovations at
24 Lamond Crescent, Winchburgh for
Graham Orr**

Proposed Plan & Elevation

Drawn: GWH	Ck'd:	Scale: 1:100
Date: 10.04.21	Date:	

Drawing No. ORR/PP/03	Revision -
---------------------------------	---------------