


1 metre distance between extension and boundary.

1 metre distance between extension and boundary.

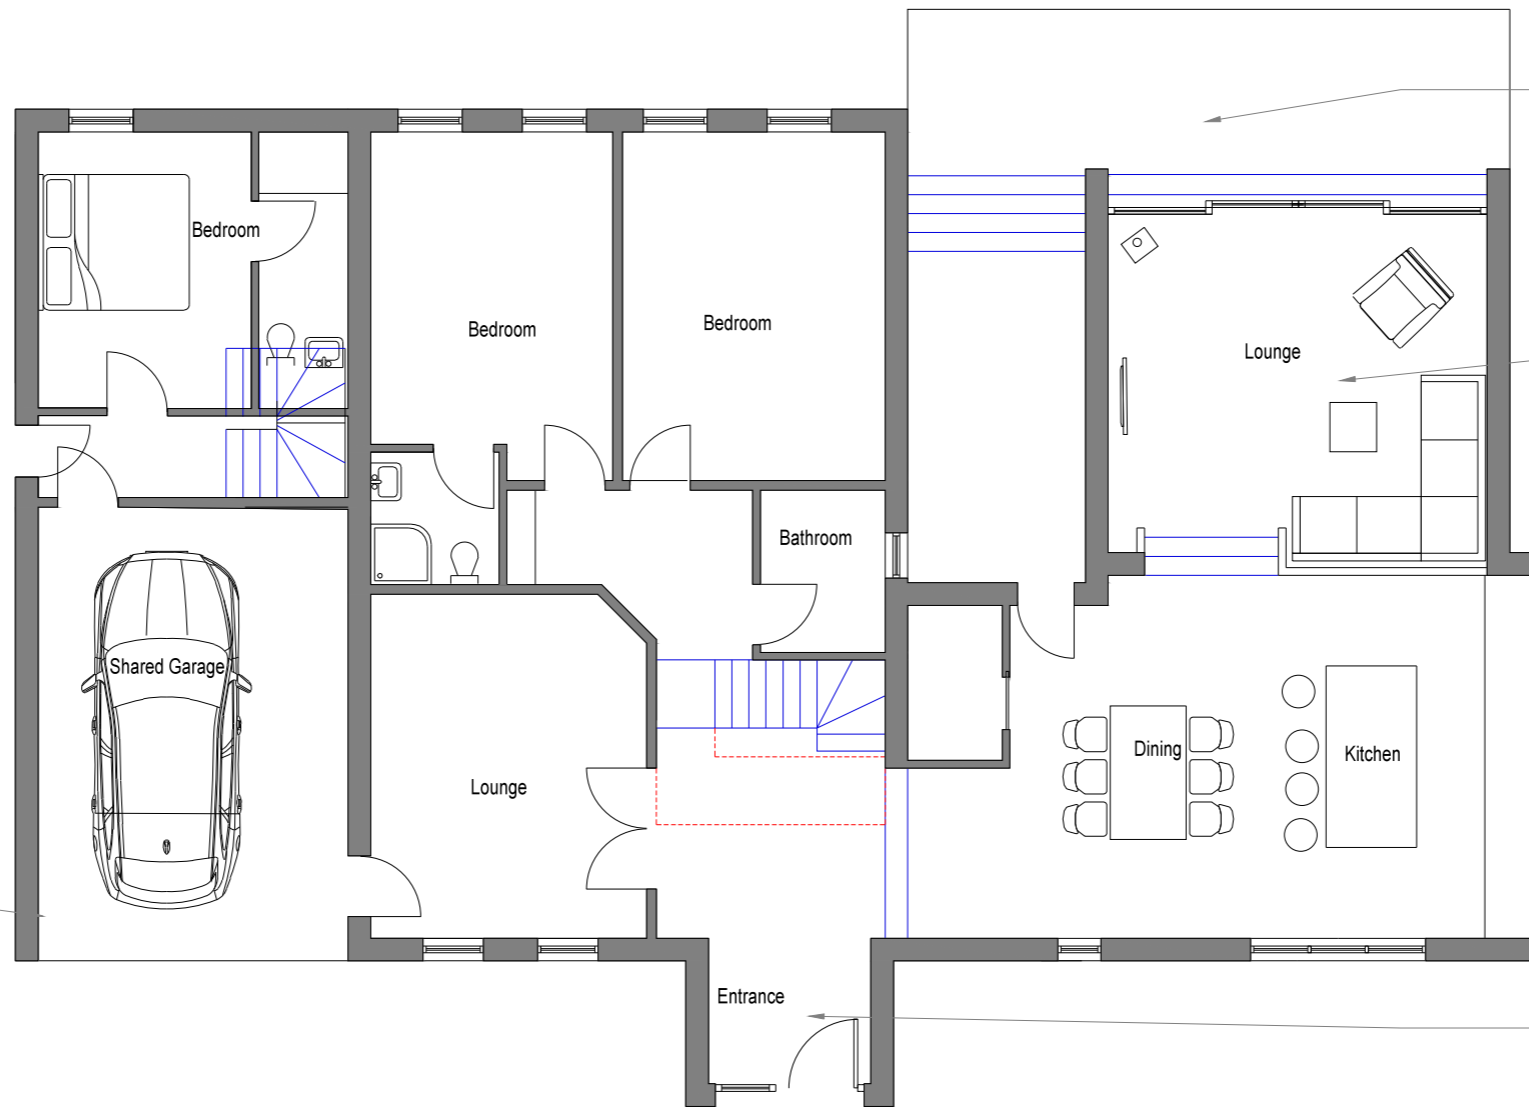

Outside decking


Existing conservatory replaced w/full ht single storey pitched extension.

Existing flat roof renovated w/new pitched roof, with masterbedroom above.


Relocated entrance porch w/zinc clad roof and external wall cladding.

Proposed side extension w/new garage and accommodation above.

PROPOSED ROOF PLAN
1:100

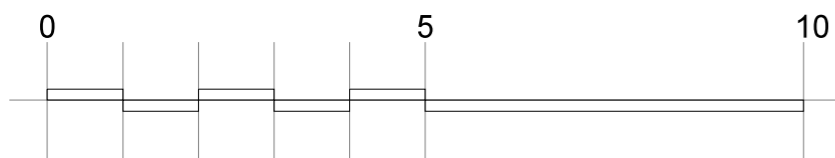

Scale in metres - 1:100 scale bar

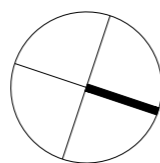

porcupine design
26 Muirpark
Drymen G63 0DX

07540 722 434

www.porcupinedesign.co.uk

DO NOT SCALE. Use figured dimensions only. All dimensions, spot levels and drainage positions to be checked on site by Contractor prior to construction. Any discrepancies to be reported back to Porcupine Design. Drawings to be read & fully understood before work commences. IF IN DOUBT ASK.

client Mr & Mrs Brown	date 24 02 21
address 2 Greenend Road, Killearn	drawn SJK
title Proposed Roof Plan	checked -
	scale 1:100 @ A3

rev	description	date	by	checked

PLANNING

job number
2364-G-PRO

dwg no
A202