




**Part Ground Floor Plan**  
Scale - 1:50

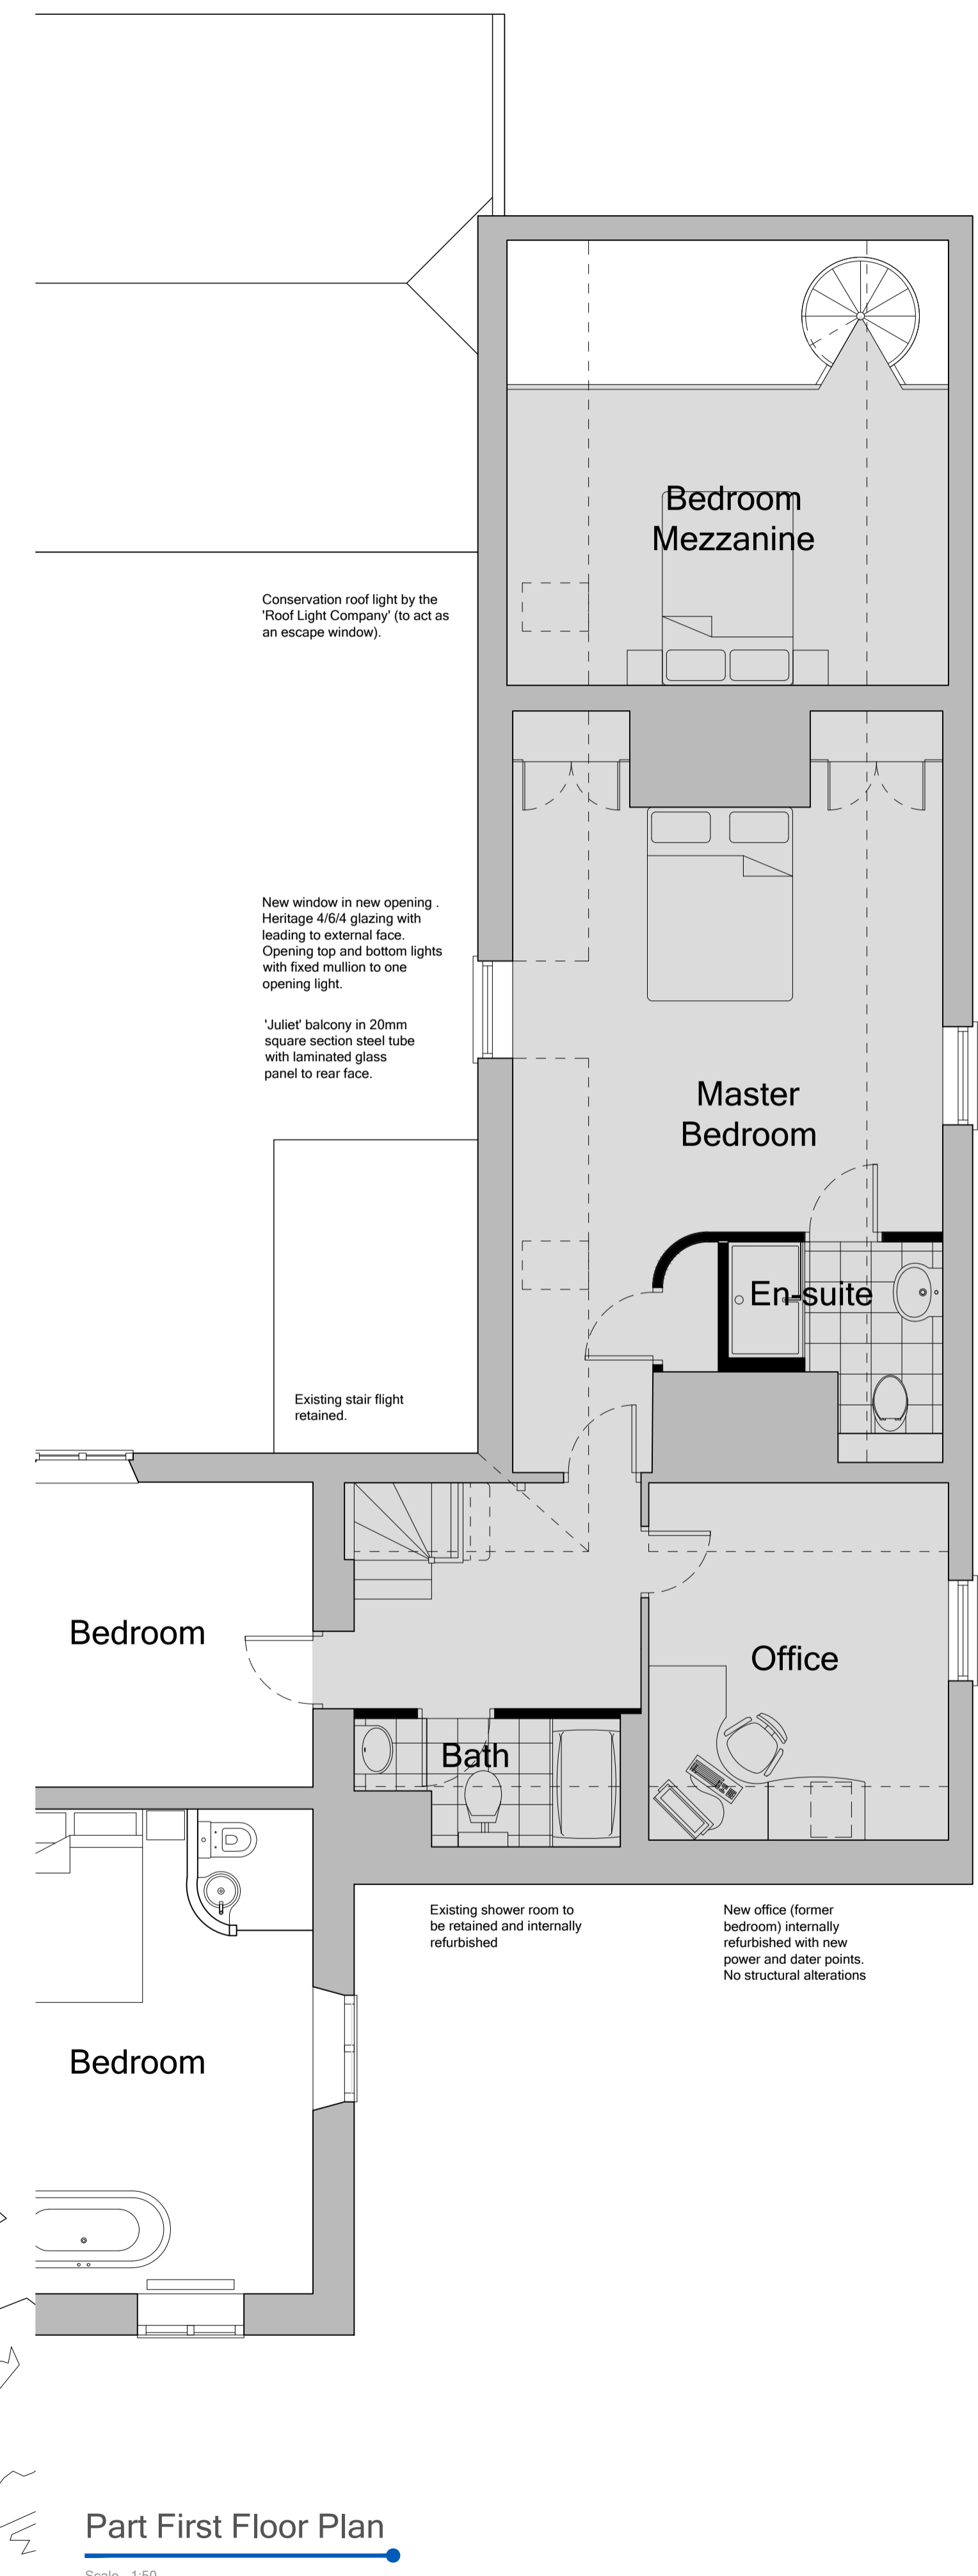


**Part First Floor Plan**  
Scale - 1:50

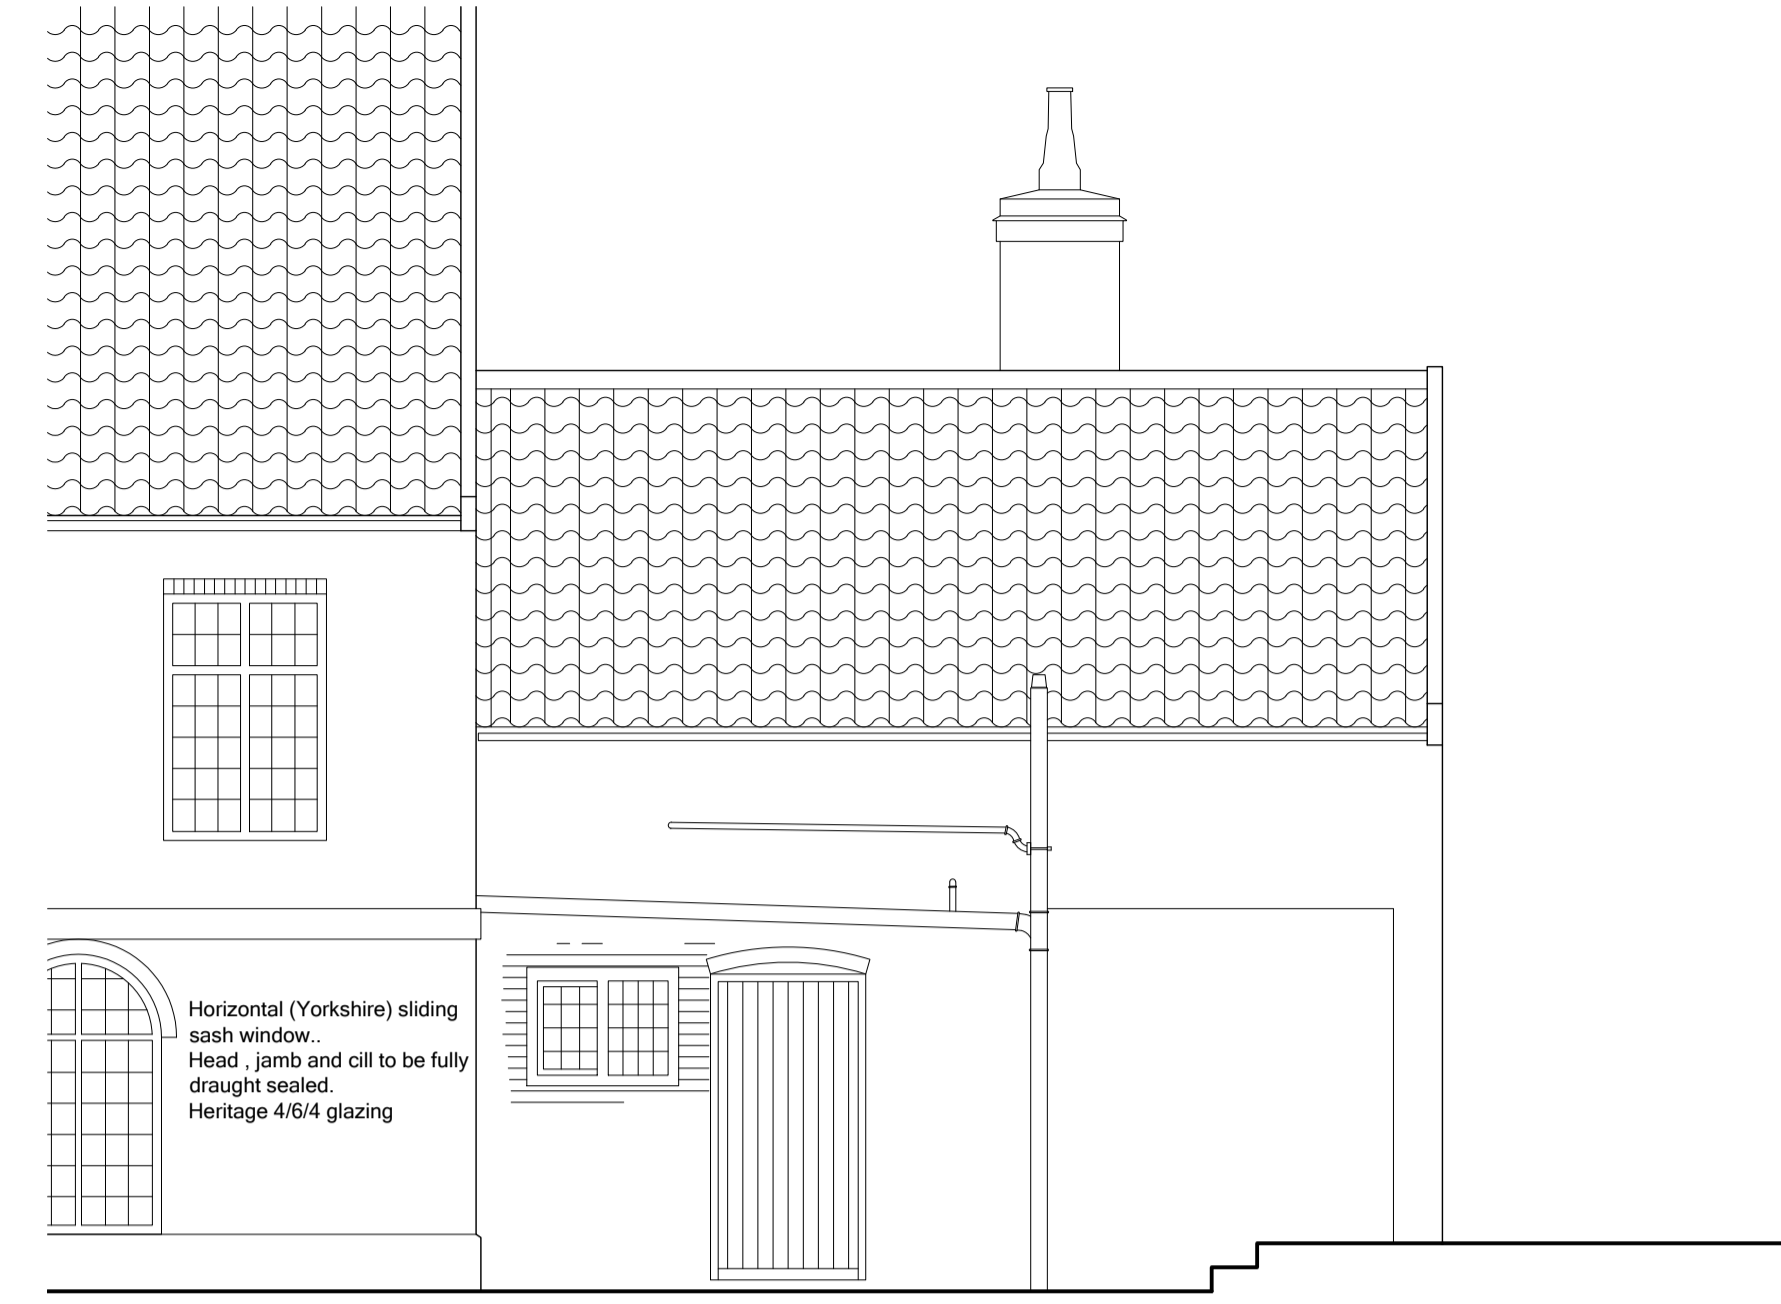

**Part South Elevation**  
Scale - 1:50

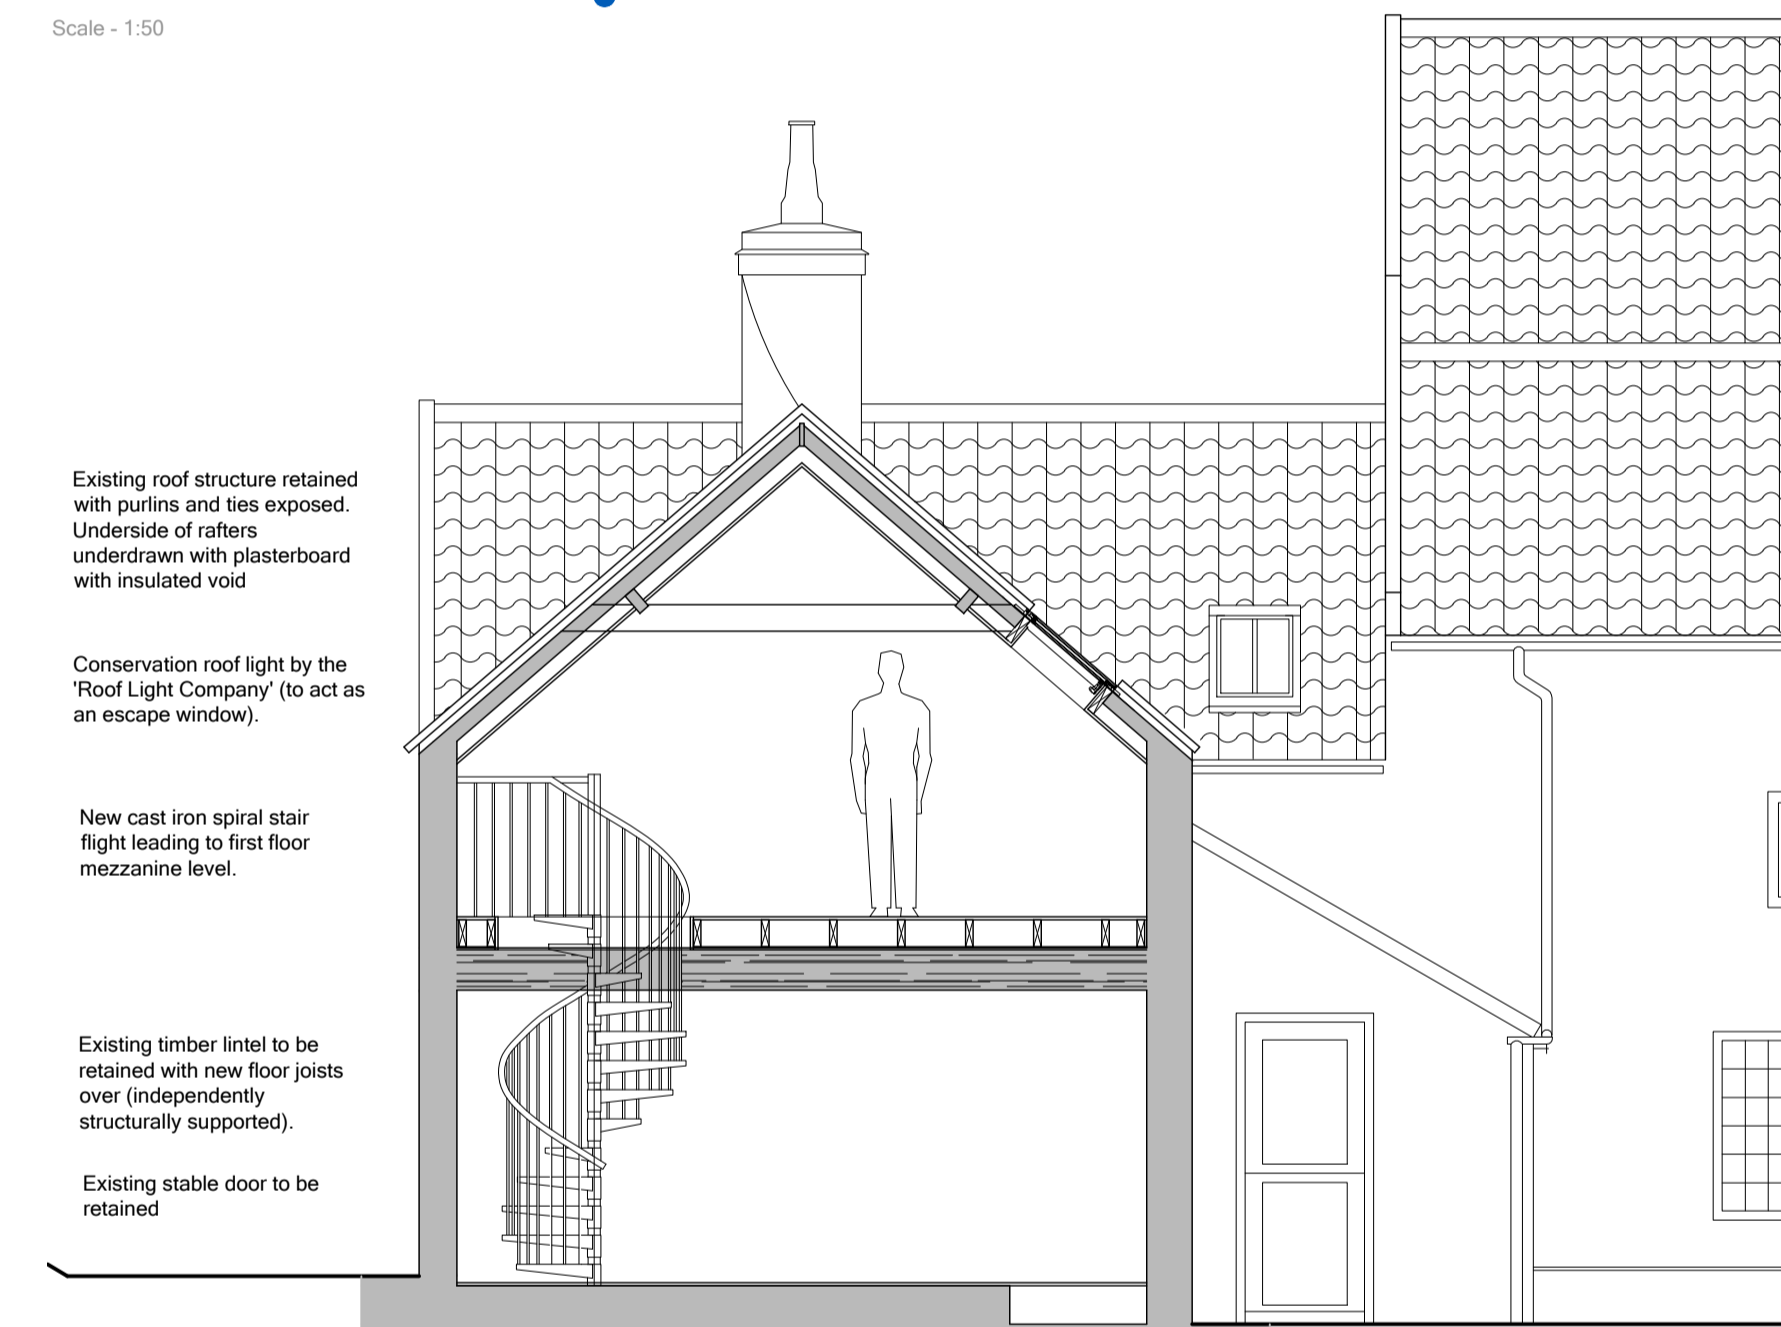

**Typical Section**  
Scale - 1:50

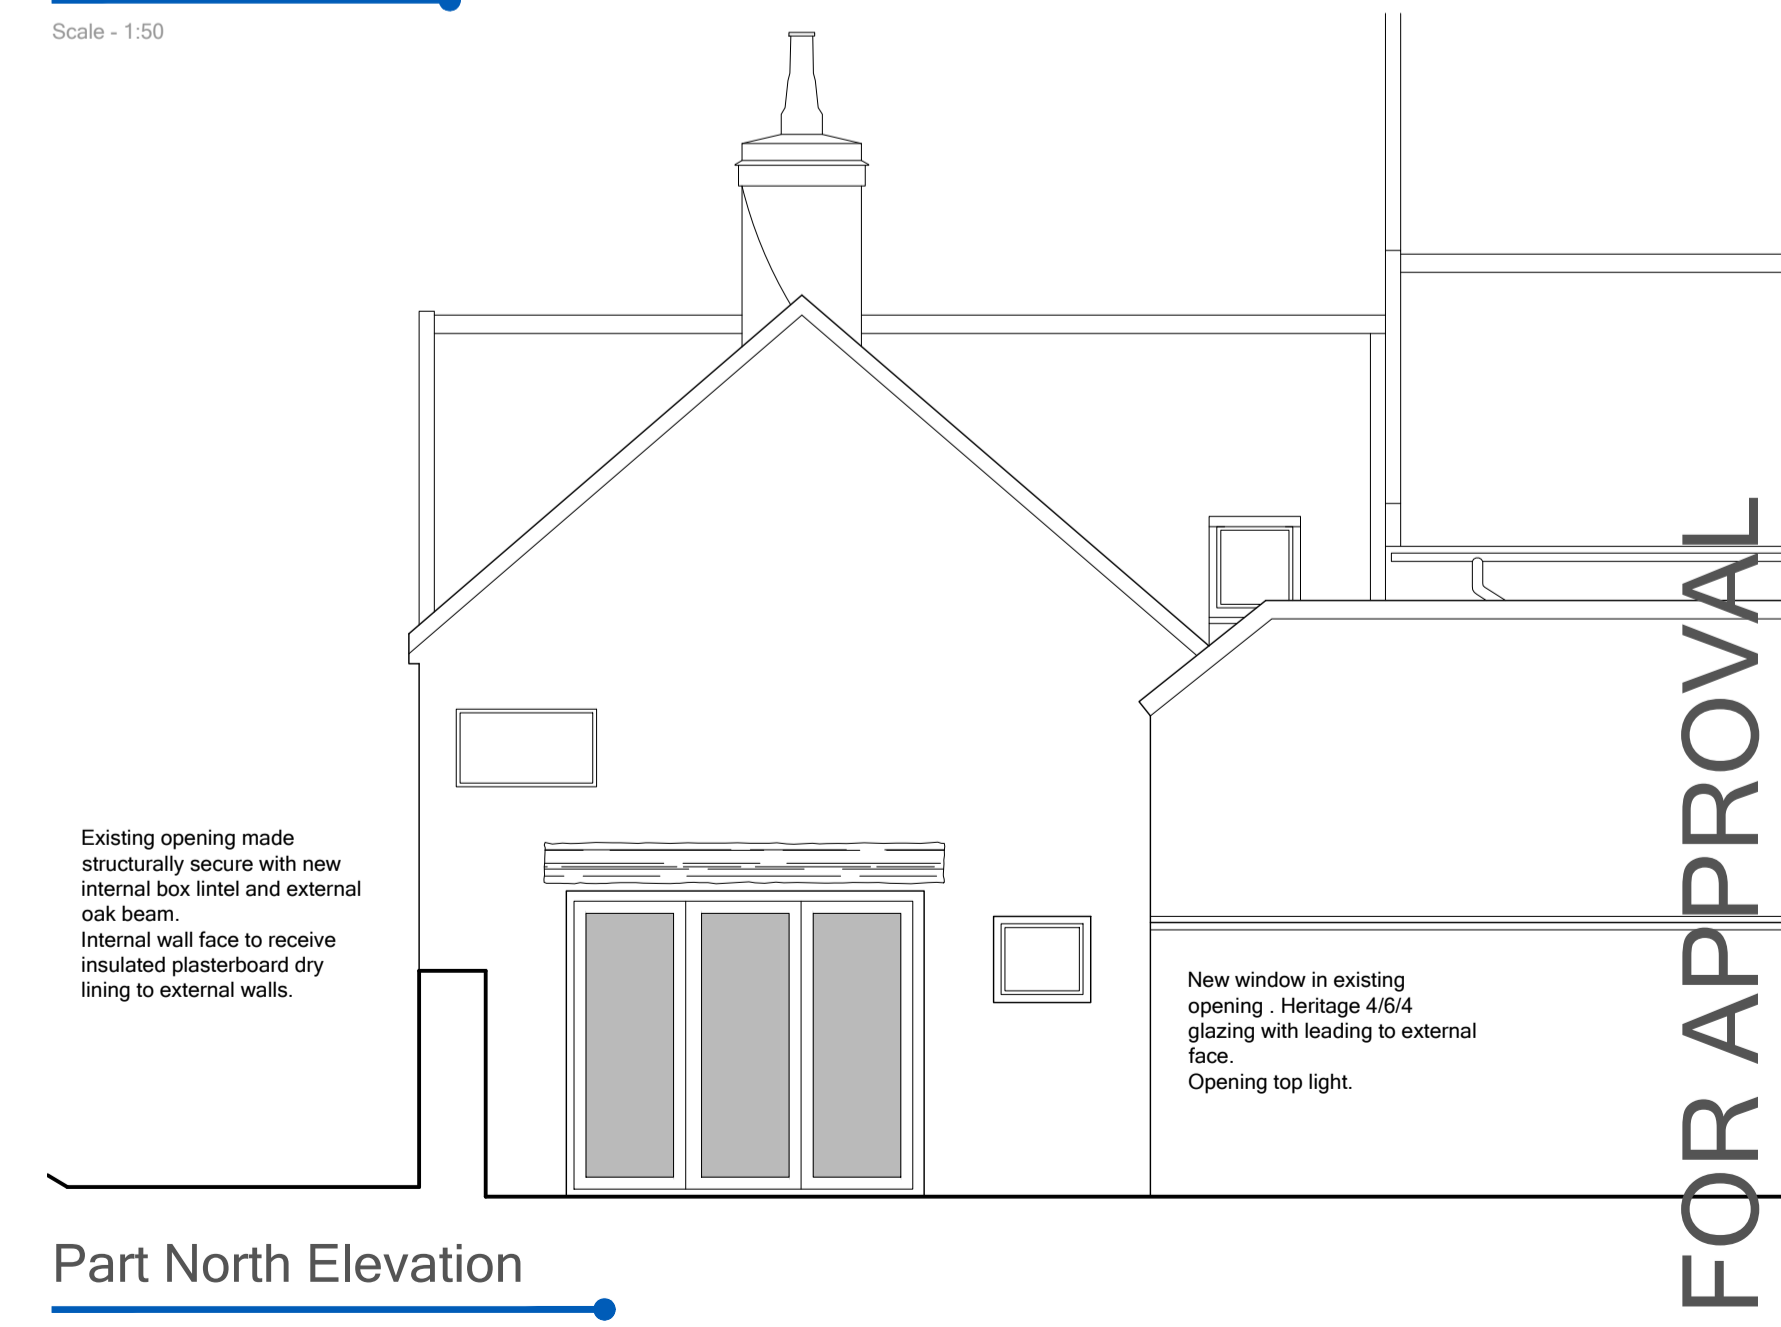

**Part North Elevation**  
Scale - 1:50

**Scale Bar**  
0mm 25mm 50mm 75mm

**Notes**  
 - Drawing copyright of Ross Davy Associates  
 - Used figured dimensions only, do not scale from this drawing  
 - All materials specified are to be used in strict accordance with manufacturers written instructions and current codes of practice  
 - Should the project fall under the scope of the Equality Act, Party Wall Act or the CDM Regulations, it is the Employer's responsibility to initiate the following:  
 - Party Wall Notice and Survey (if required)  
 - Pre-Construction Health and Safety Plan  
 - These drawings are to be considered as Preliminary and for information only until technical approval has been obtained from the relevant Local Authority/Regulator. Commencement of work on site prior to these approvals is at the Client's/Contractor's Risk.  
 - Inspections and Surveys  
 - Where elements of the construction are not visible during the survey, it is the contractor's responsibility to identify structural elements such as floor joist spans and supporting structure, prior to any demolition works and inform client / architectural consultant. Additional works may therefore be necessary. Our survey does not include any destructive investigations.

**Drawing Revisions**

A	19.11.20 - Scheme revised following clients comments
B	26.11.20 - Scheme revised following clients comments
C	16.04.20 - Scheme updated following pre app feed back

**Ross Davy Associates**  
 Pelham House, 1 Grosvenor Street,  
 Grimsby, N.E. Lincolnshire, DN32 0QH  
 Tel: 01472 347956  
 Email: design@rossdavytd.co.uk  
 Web: www.rossdavytd.co.uk

**FOR APPROVAL**

Project	Proposed Internal Alterations Manor House, Main Road, Saltfleet Louth, LN11 7TL For Mr and Mrs Parr		
Drawing Title	EXISTING GENERAL ARRANGEMENT PLANS AND ELEVATIONS		
Drawn	APS	Scale	1:50.
Date	21.10.2020.	Size	A1
Drawing No.	RD:4749 / 03		C