



PROPOSED NEW FLOOR AREA = 6.6 x 8.05 = 53.13  
 PREVIOUSLY APPROVED FIRST FLOOR AREA (DRG 210101/5) = 48.18 SQM  
 ADDITIONAL 1ST FLOOR AREA PROPOSED = 4.95  
 LESS ALLOWANCE FOR DORMERS NOT CONSTRUCTED = 3.00  
 1.95 SQM

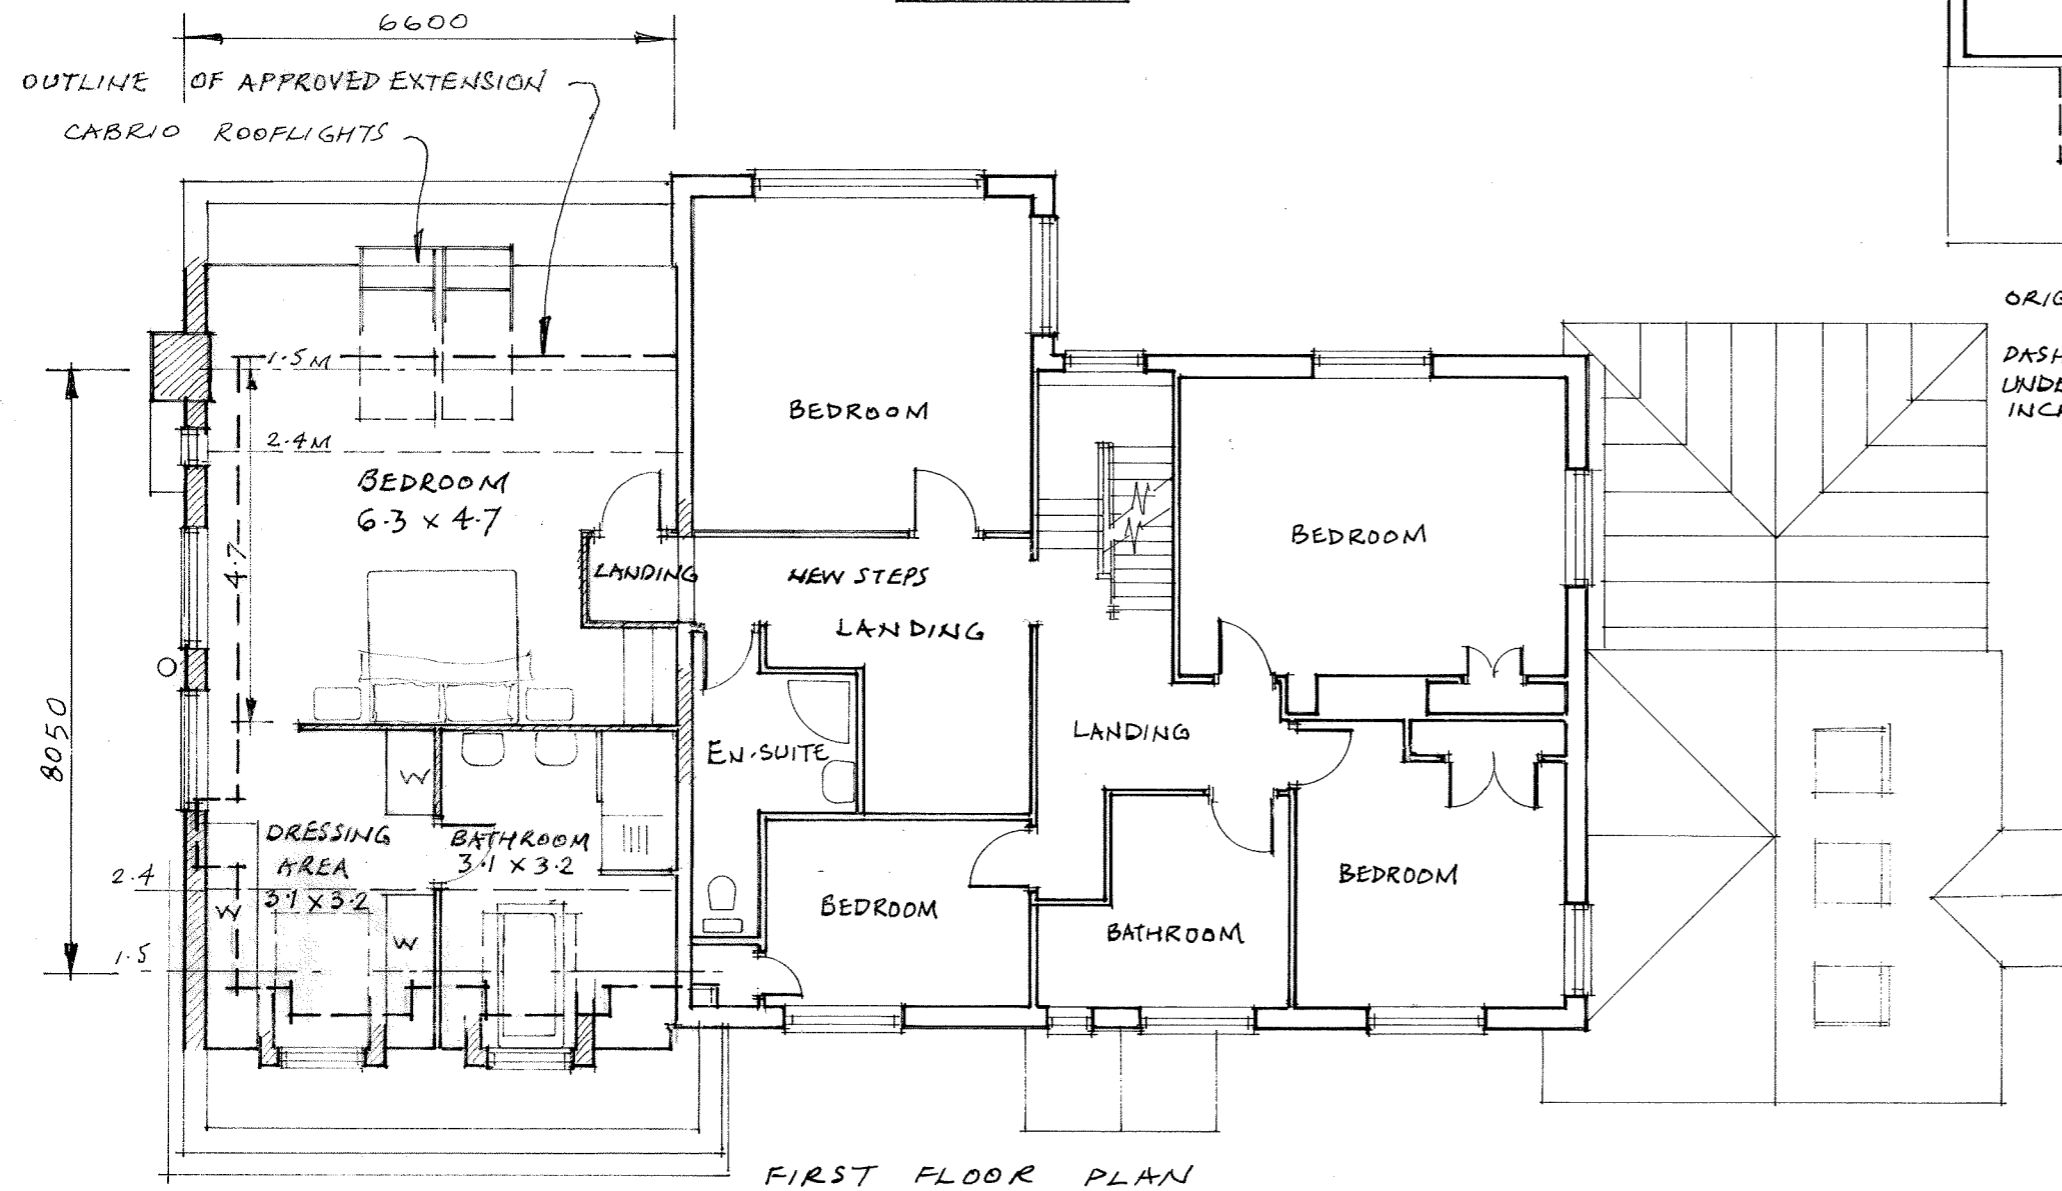


FIRST FLOOR PLAN

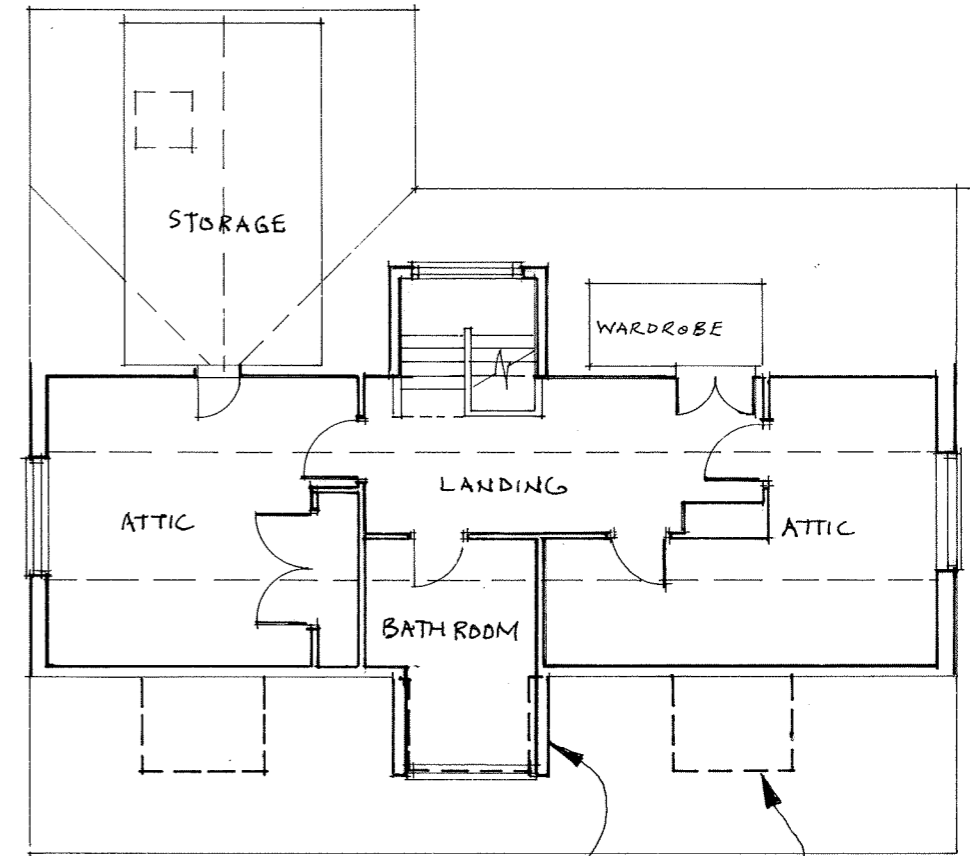

ORIGINAL DORMER RETAINED

DASHED OUTLINE OF 3 NO DORMERS APPROVED  
 UNDER REF 05/02992 BUT NOT CONSTRUCTED.  
 INCREASE IN FLOOR AREA = 1.6 x 2.5 = 2 x 3 NO = 6 SQM  
 LESS EXISTING DORMER = 3  
 INCREASE = 3 SQM.

ATTIC PLAN - NO CHANGES PROPOSED

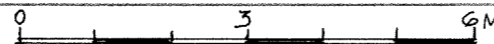

rev	description	date	by
A.	ROOFLIGHTS SHOWN ON ROOF.	27/4/21	JB

Project **NETHER FAWKE HOUSE**  
 Drawing **FIRST FLOOR SIDE EXTENSION**  
**PROPOSED FIRST FLOOR & ATTIC PLANS**  
 Drawn by **JB** Scale **1:100@A3** Date **MAR 21** No **210101/17** Rev **A**  
 Tel. 01732 455831 mob 07999 807394

Copyright © 2008-2020 Essenden Design Limited. All Rights Reserved. This drawing may not be reproduced in any part or form without written consent and is only to be used for the project specified in the title. All levels and dimensions to be checked on site and any discrepancy is to be reported to the Project Manager or Architect prior to commencement of work.