




DO NOT SCALE

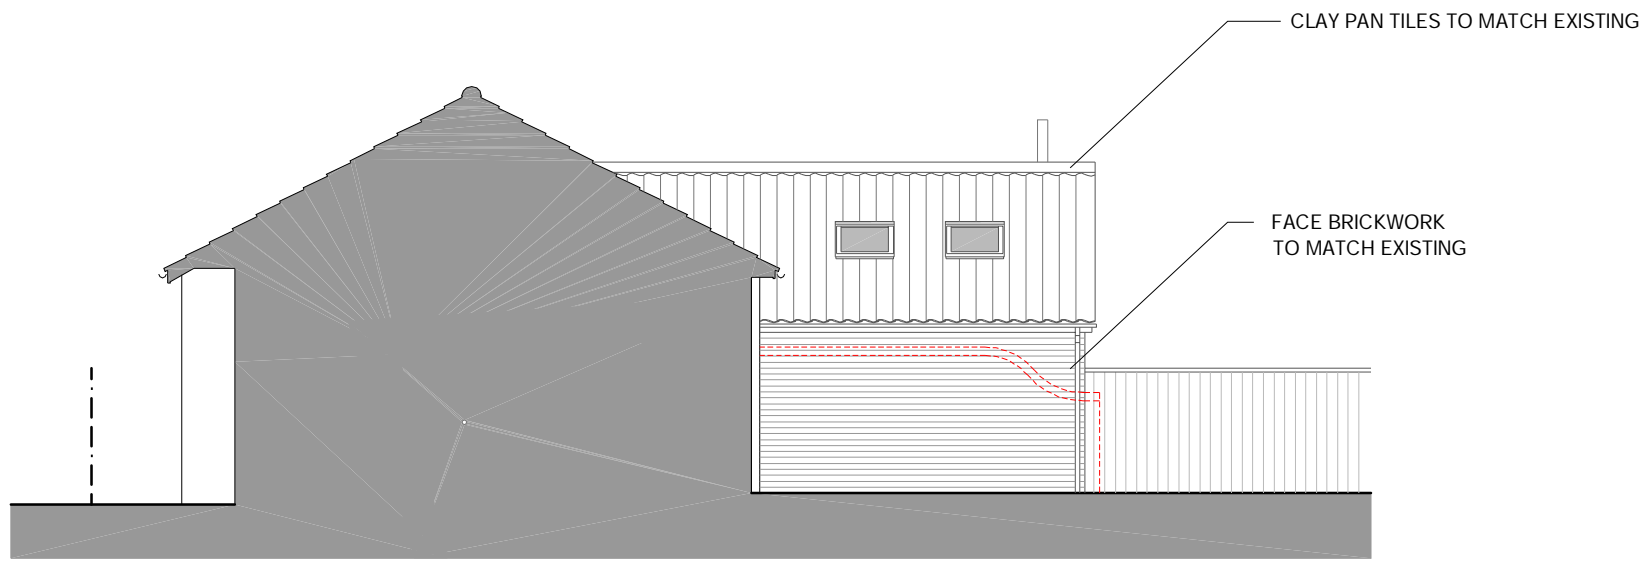


PROPOSED NORTH-EAST ELEVATION (SIDE ELEVATION FROM NO.3)

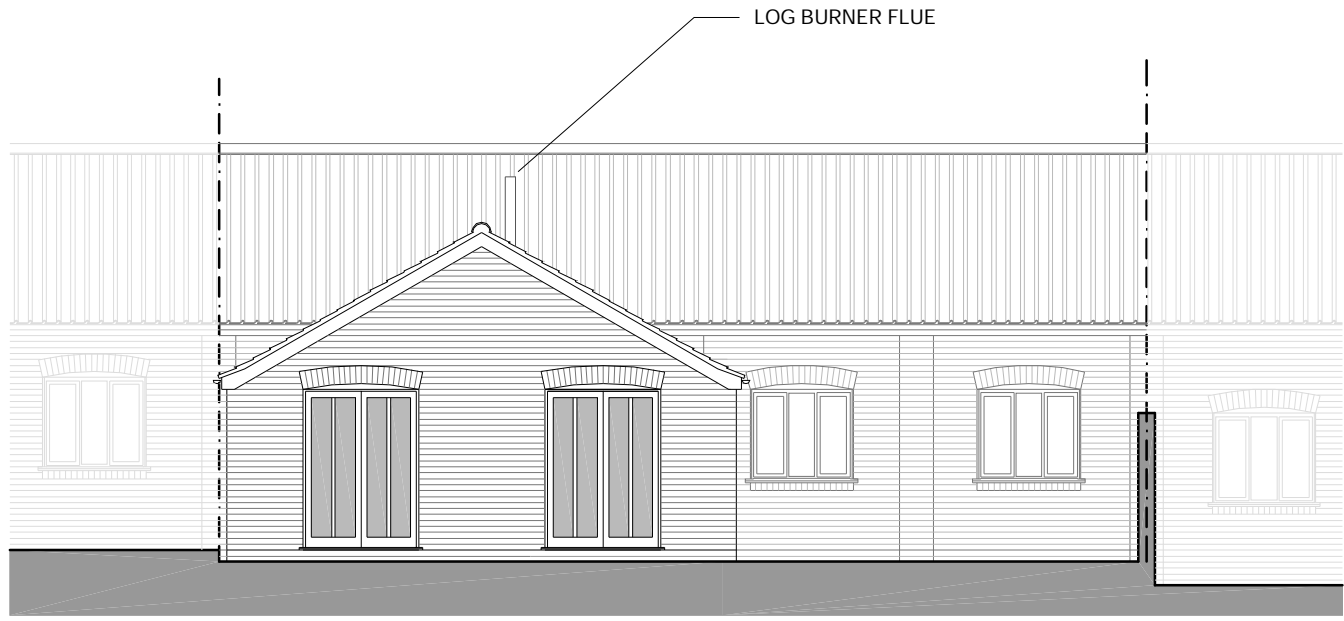

PROPOSED NORTH-WEST ELEVATION (FRONT)

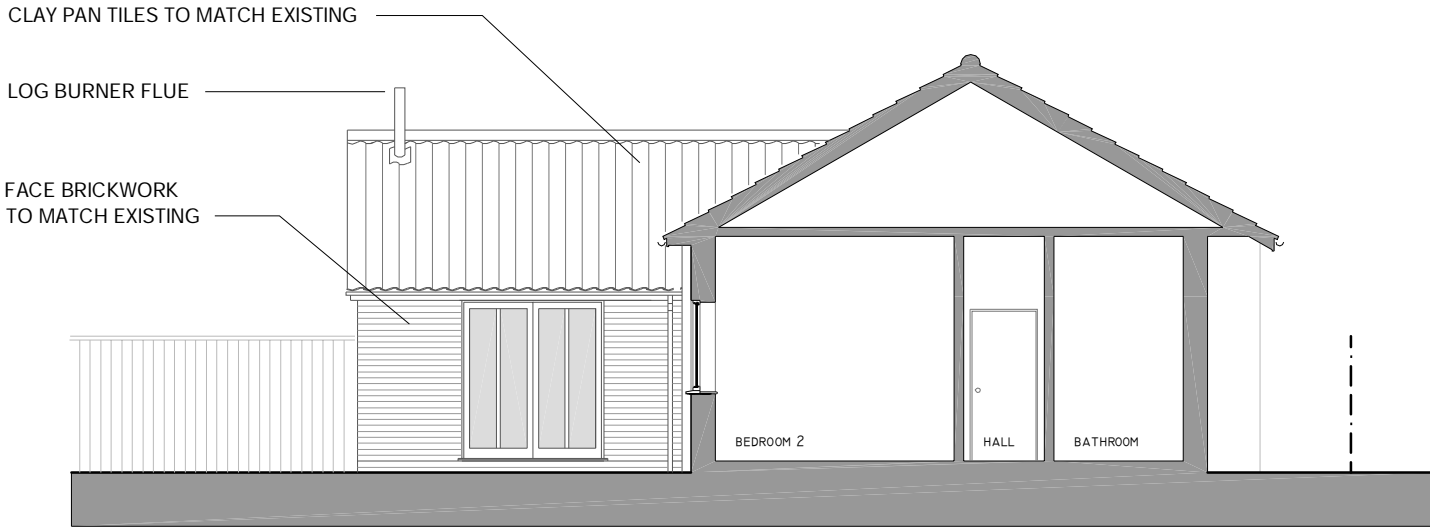



PROPOSED SOUTH WEST ELEVATION (SIDE)

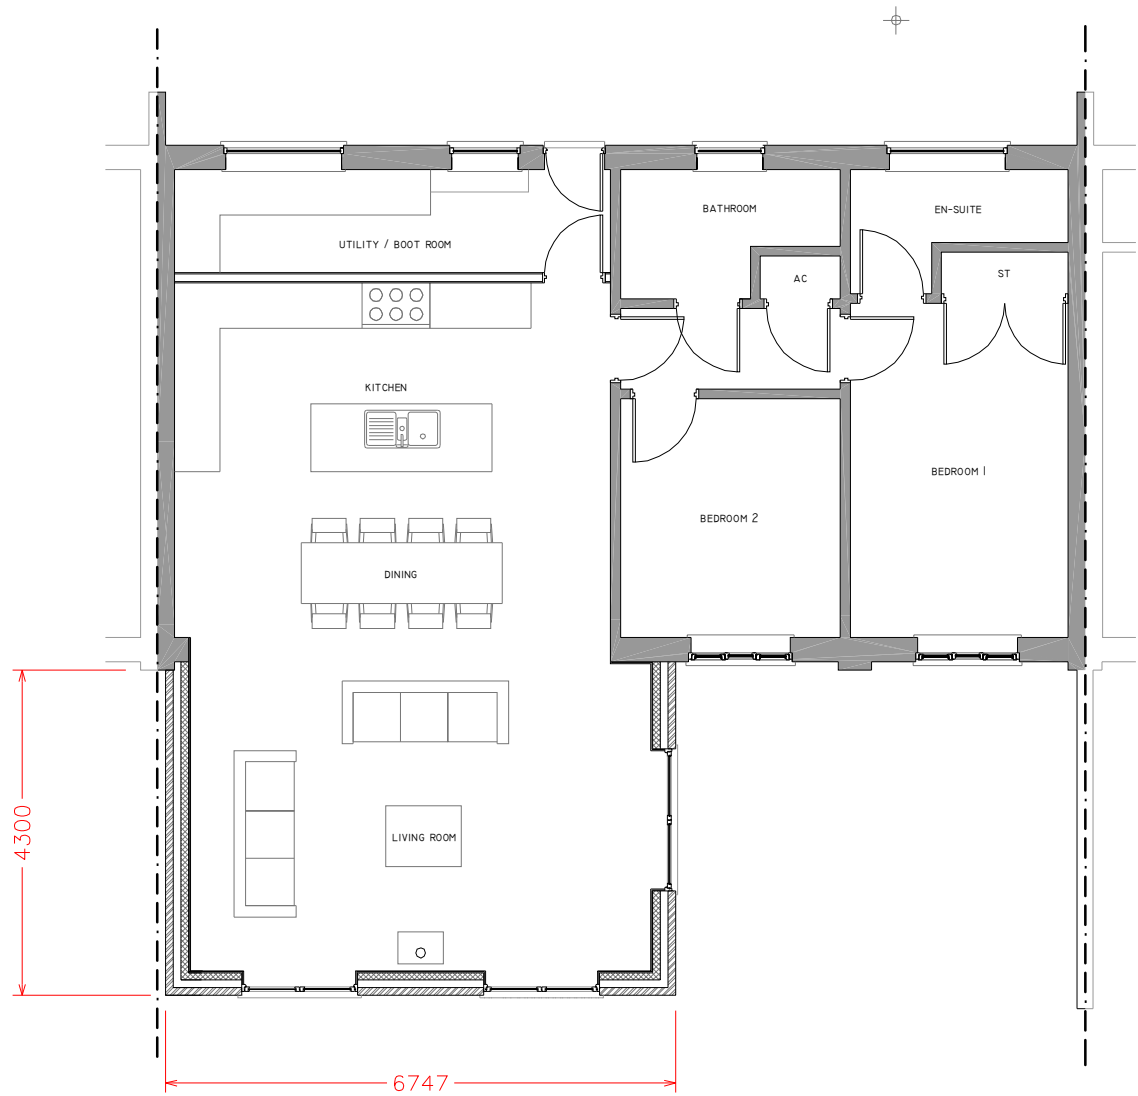


PROPOSED GROUND FLOOR PLAN



PROPOSED SECTION A - A

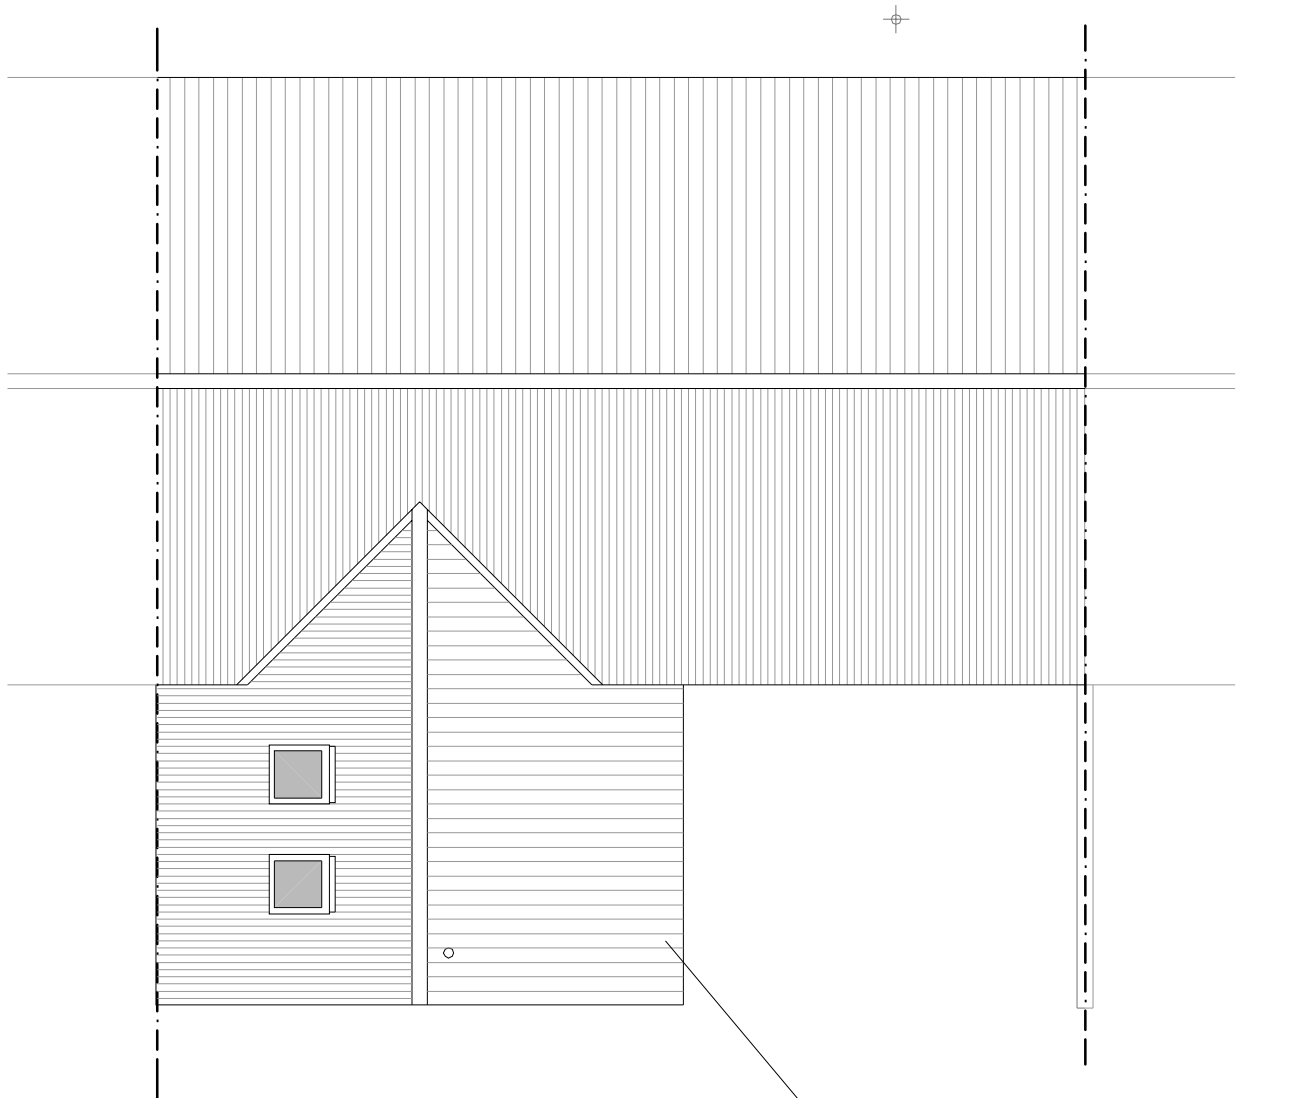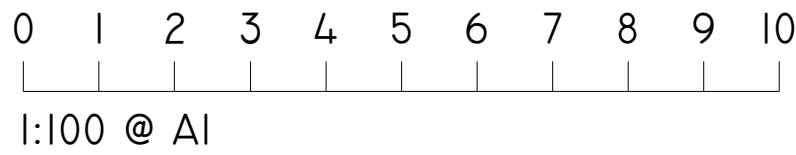

PROPOSED ROOF PLAN

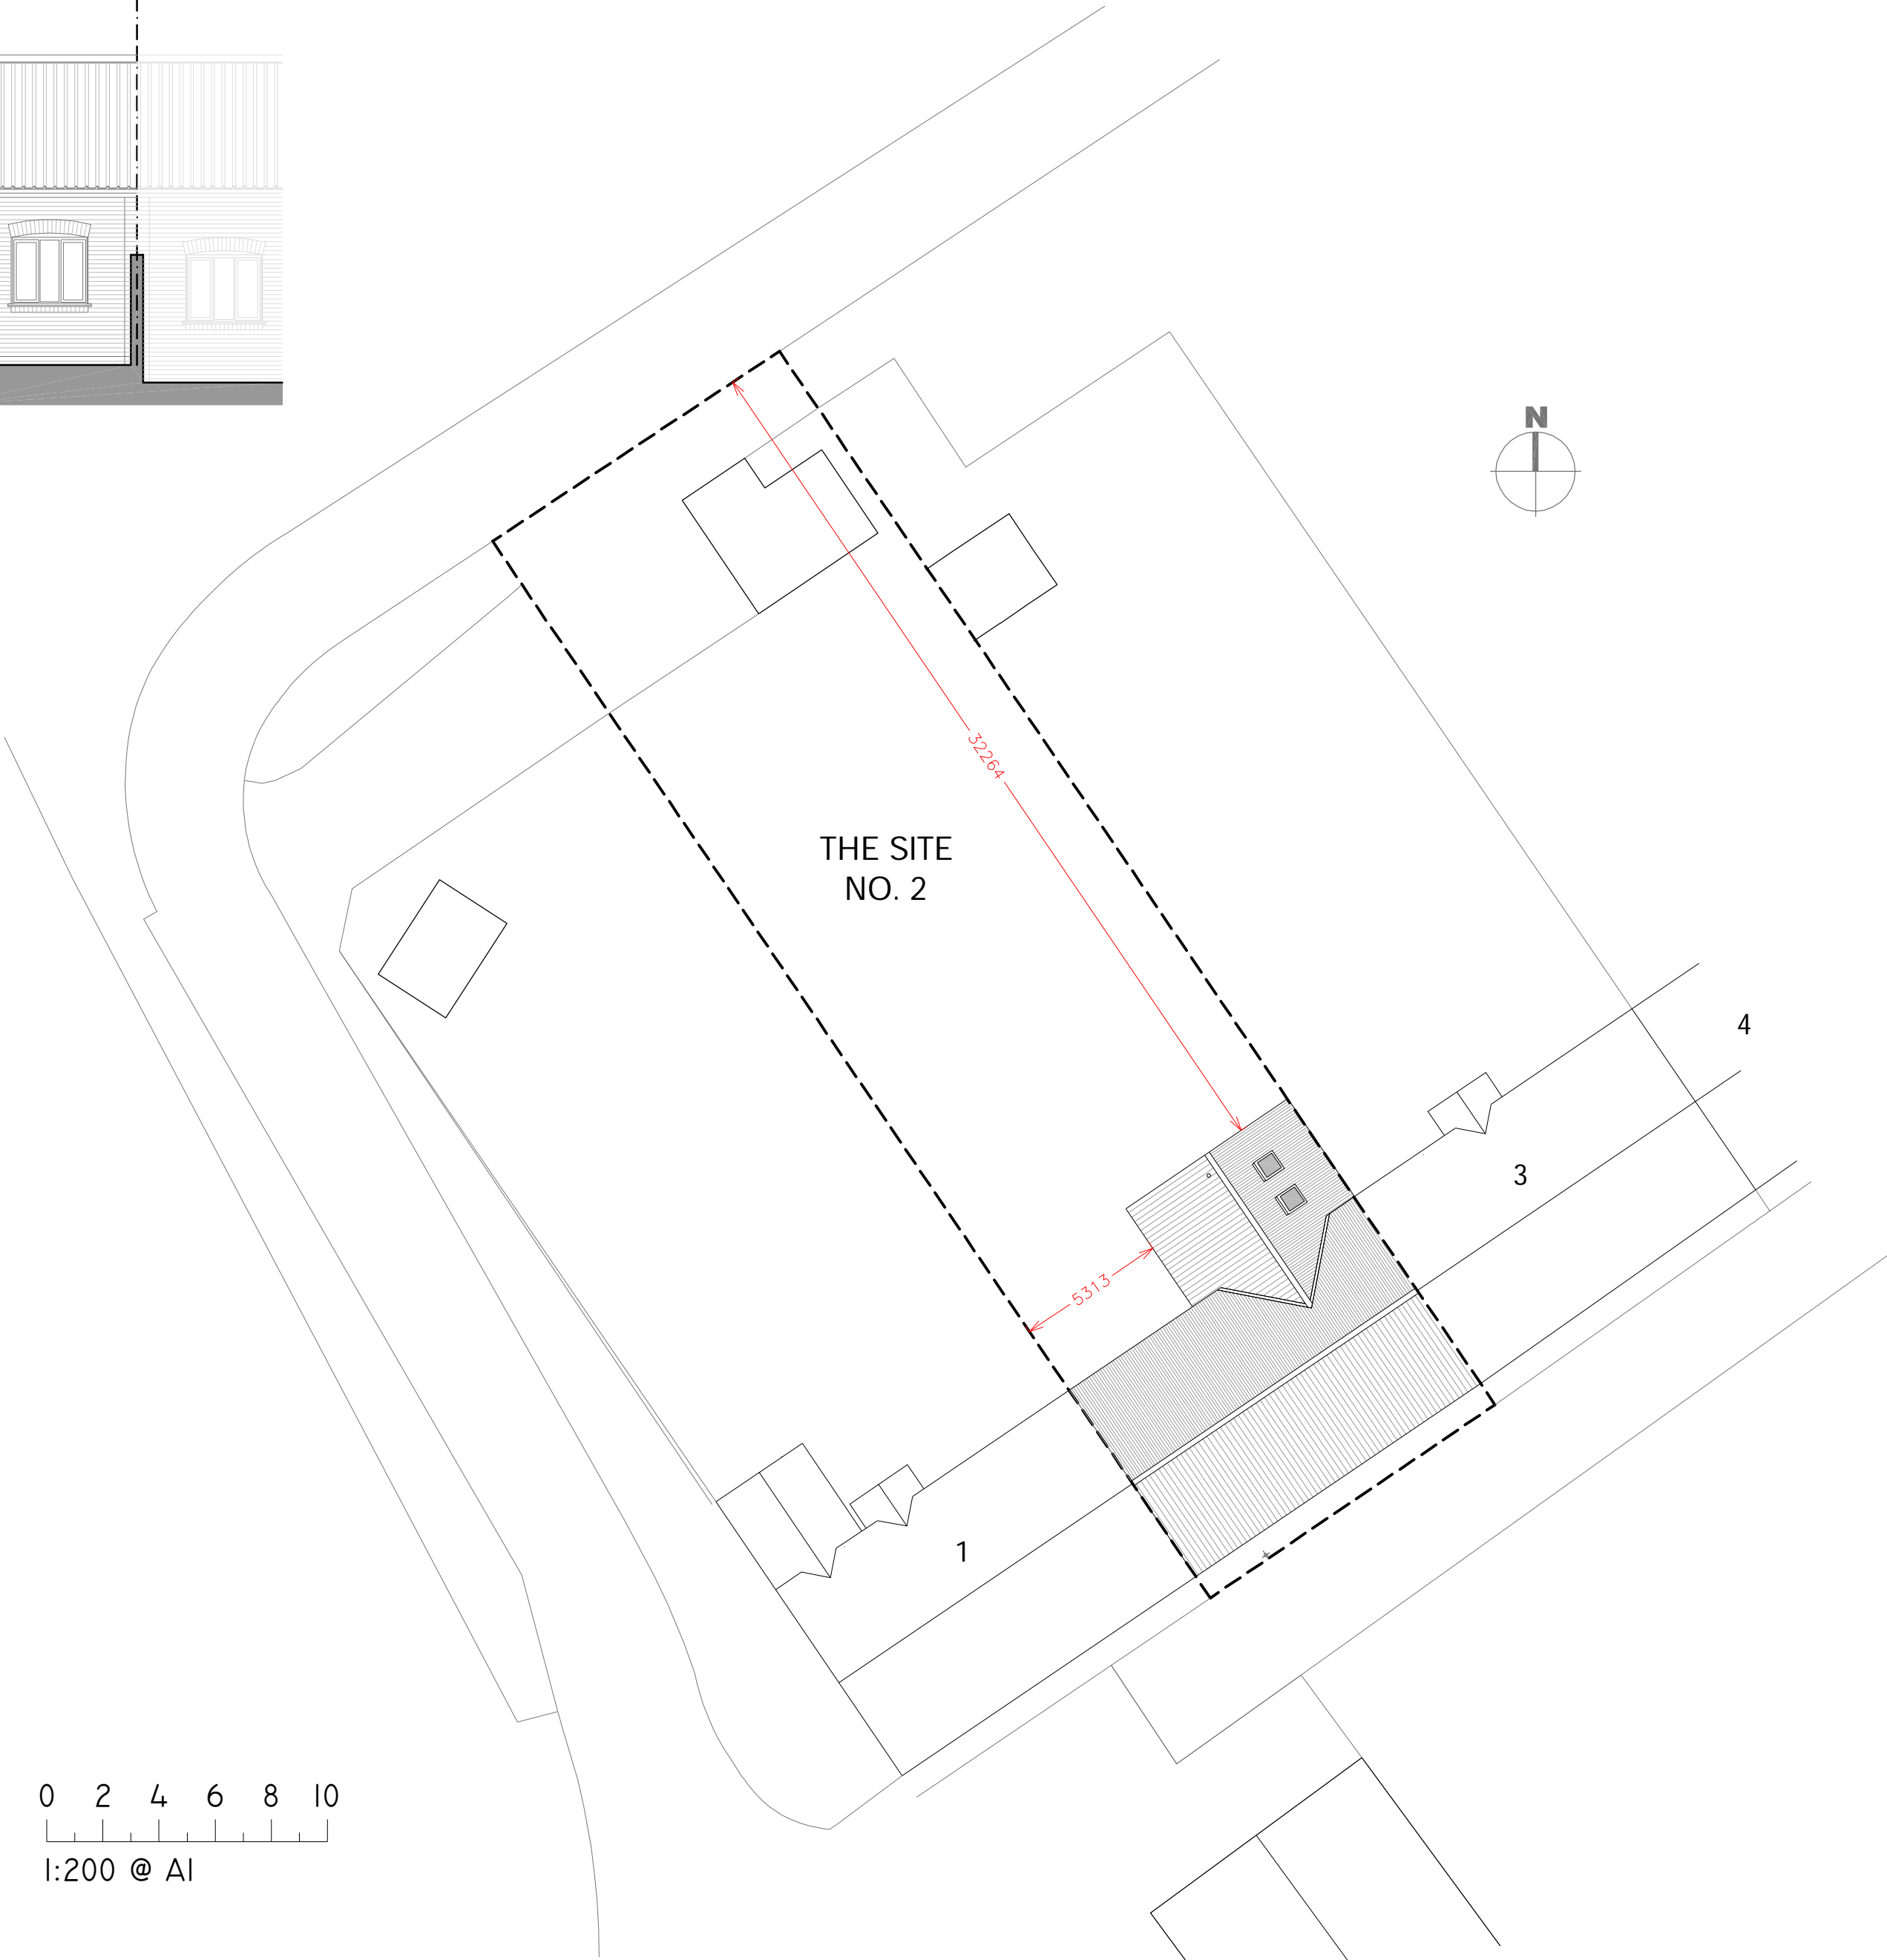

PROPOSED SITE PLAN

NOTES
NO DIMENSIONS ARE TO BE TAKEN FROM THIS DRAWING
THIS DRAWING MUST NOT BE REPRODUCED IN PART OR IN FULL WITHOUT THE WRITTEN CONSENT OF THE DESIGNER
ALL DIMENSIONS ARE TO BE CHECKED ON SITE AND ANY DISCREPANCIES ARE TO BE REPORTED TO THE DESIGNER PRIOR TO ANY CONSTRUCTION WORK TAKING PLACE
CONTRACTORS MUST VERIFY ALL FIGURED DIMENSIONS AT THE SITE BEFORE COMMENCING ANY WORK OR MAKING SHOP DRAWINGS
THIS DRAWING IS TO BE READ IN CONJUNCTION WITH ALL OTHER RELEVANT DRAWINGS, SPECIFICATIONS & ENGINEERS DETAILS
ALL CONSTRUCTION & MATERIALS TO COMPLY WITH THE CURRENT BUILDING REGULATIONS AND BRITISH STANDARDS.
JOHN DENNY ASSOCIATES CAN NOT BE HELD RESPONSIBLE FOR CONSTRUCTION PRACTICES & QUALITY WHERE WE ARE NOT APPOINTED TO OVERSEE AND PROJECT MANAGE ON SITE CONSTRUCTION.

B	21-04-2021	PLANNING ISSUE WITH AMENDMENTS FOLLOWING COMMENTS FROM PRE-APP RESPONSE	J.A.D.
A	29-03-2021	PRE-APP PLANNING ISSUE	J.A.D.
Rev.	Date	Description	Checked

JOHN DENNY ASSOCIATES
ARCHITECTURAL DESIGNS
architecture · design · planning · surveying · feasibility

43 OULTON ROAD
IPSWICH
SUFFOLK
IP6 6DD
TEL/FAX: 01473 258888
MOB: 07773 92989
E: CONTACT@JOHNDENNYASSOCIATES.CO.UK
W: JOHNDENNYASSOCIATES.CO.UK

JDA

Client
MR & MRS COOK
2 RECTORY FARM BARN
MAIN ROAD
HENLEY
SUFFOLK
IP6 6RU

Project
PROPOSED SINGLE STOREY REAR EXTENSION TO DWELLING

Location
2 RECTORY FARM BARN, MAIN ROAD, HENLEY, SUFFOLK, IP6 6RU

Drawing Title
PROPOSED PLANS, ELEVATIONS AND SECTIONS

Drawn
JAD

Date
MARCH 2021

Scale
1:100 & 1:250 @ A1

Drawing Number
0325 - PL-003

Revision
A B