





② Existing Front Elevation
1 : 50




③ Existing Rear Elevation
1 : 50

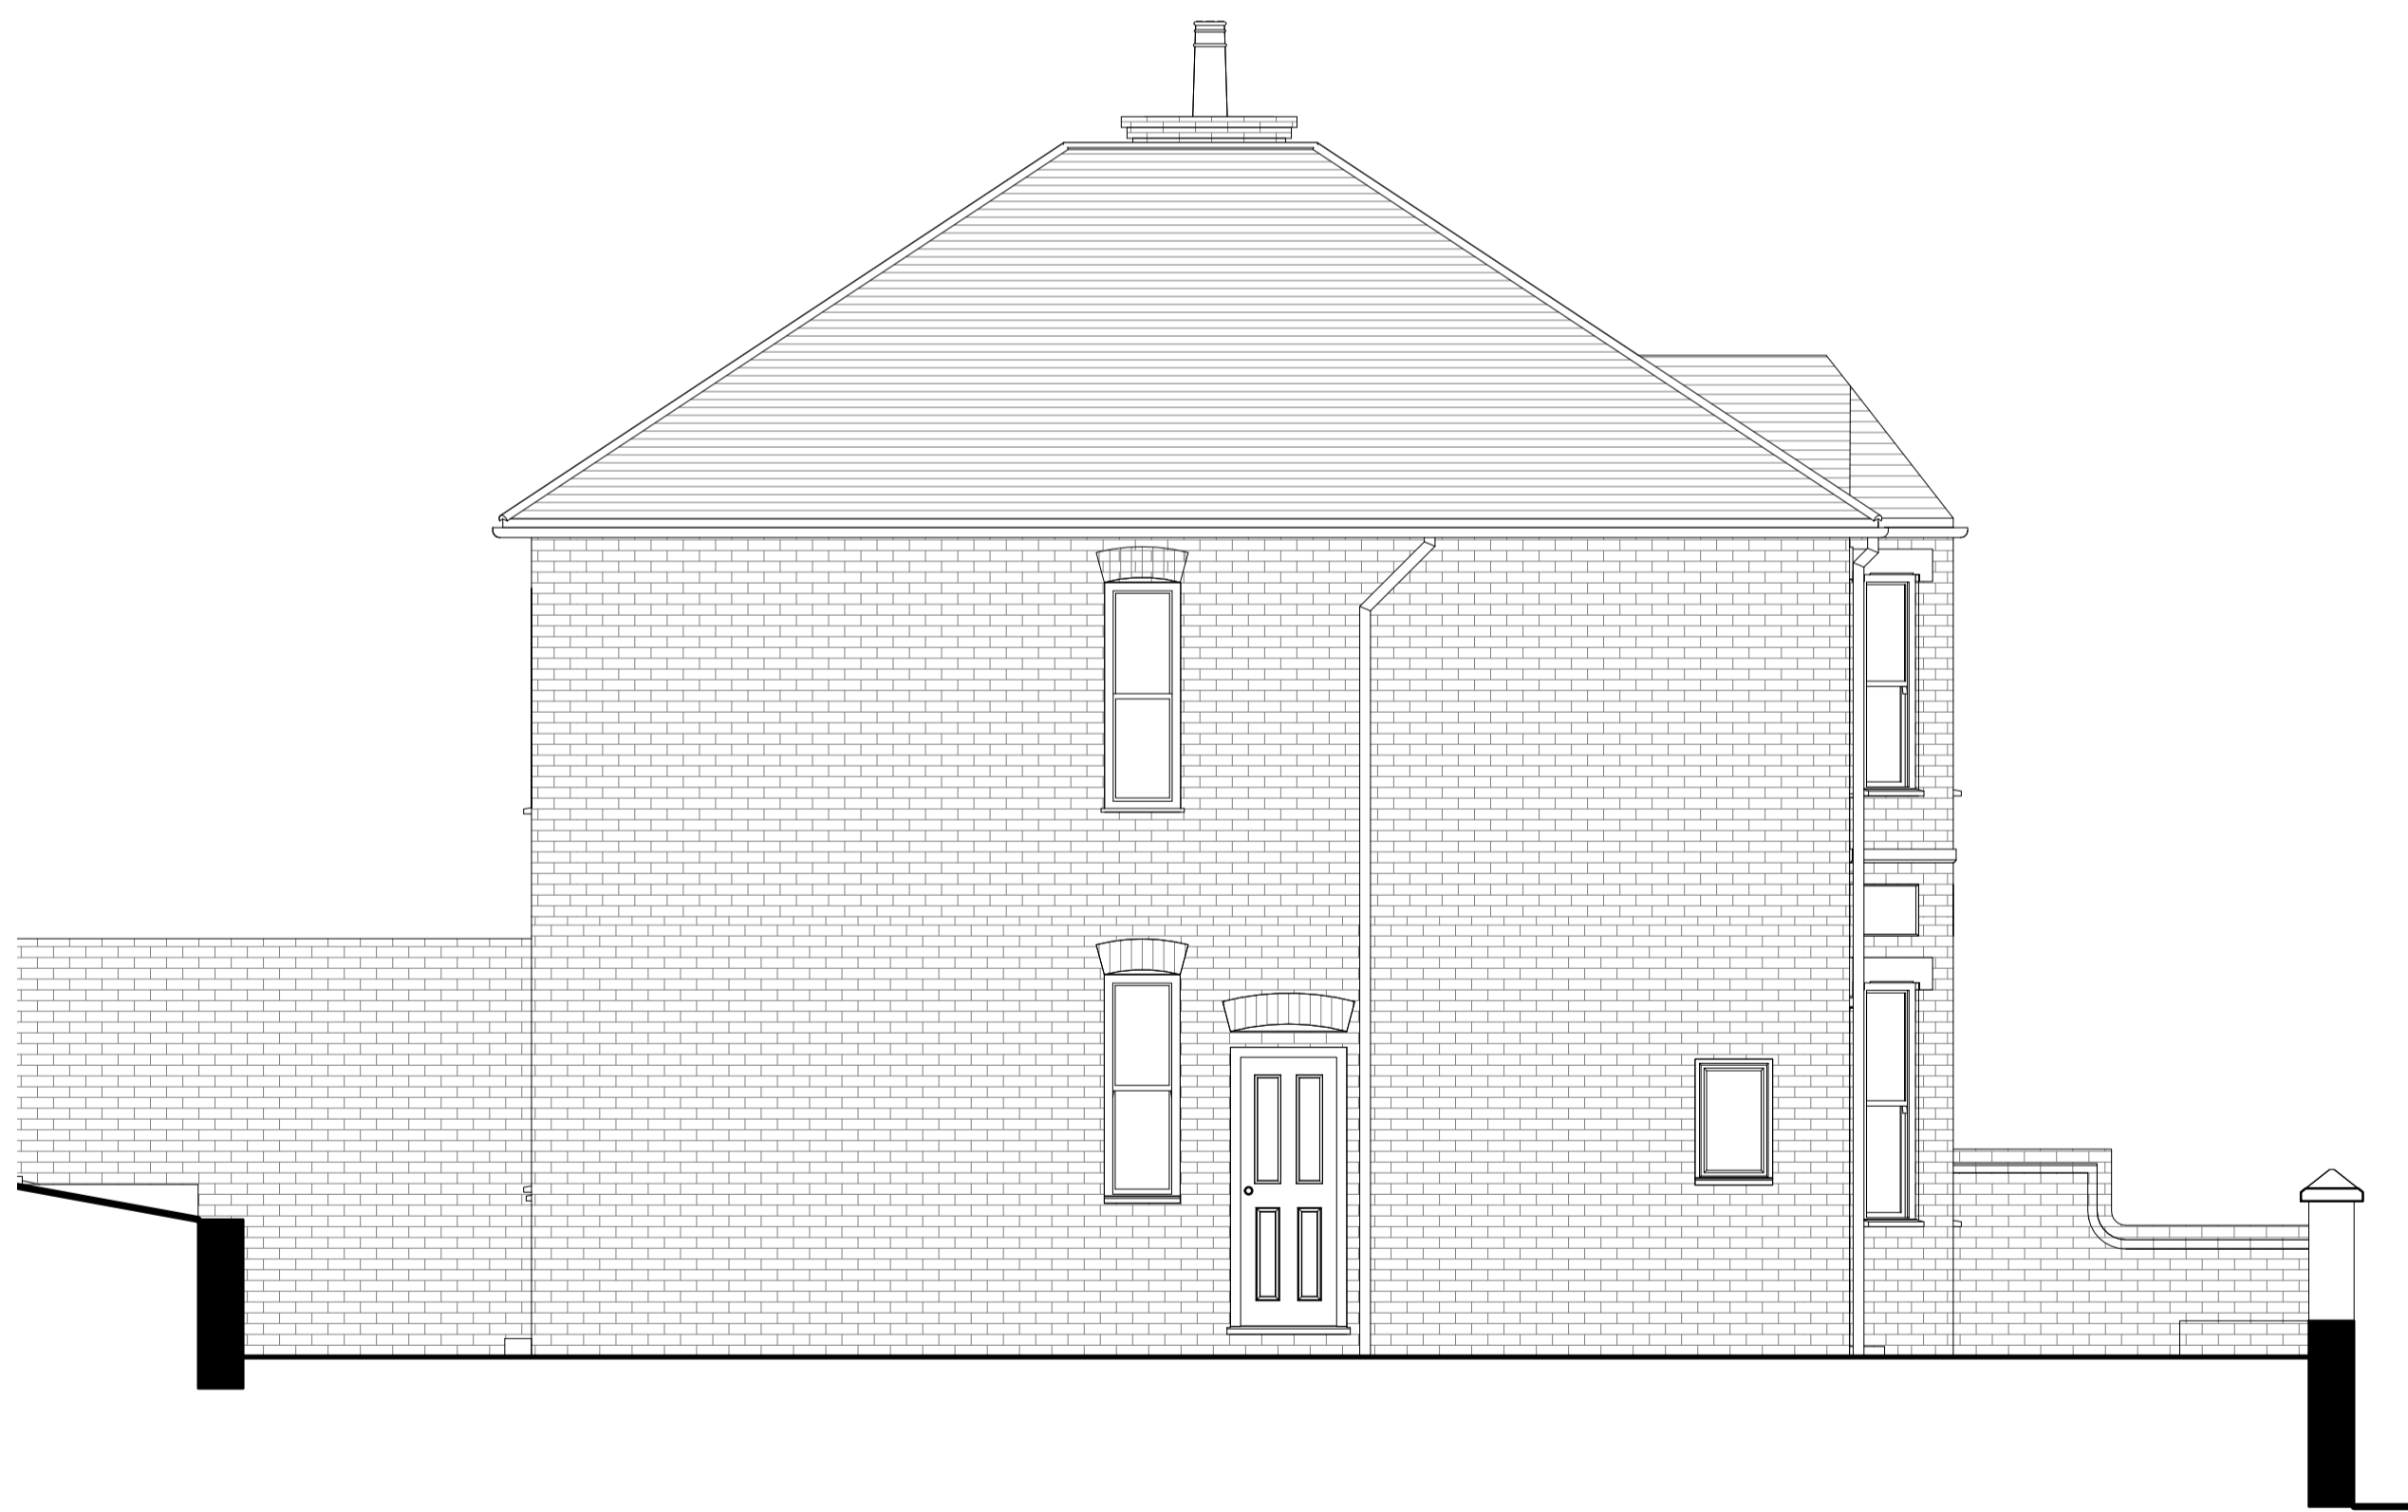

④ Existing Side Elevation
1 : 50

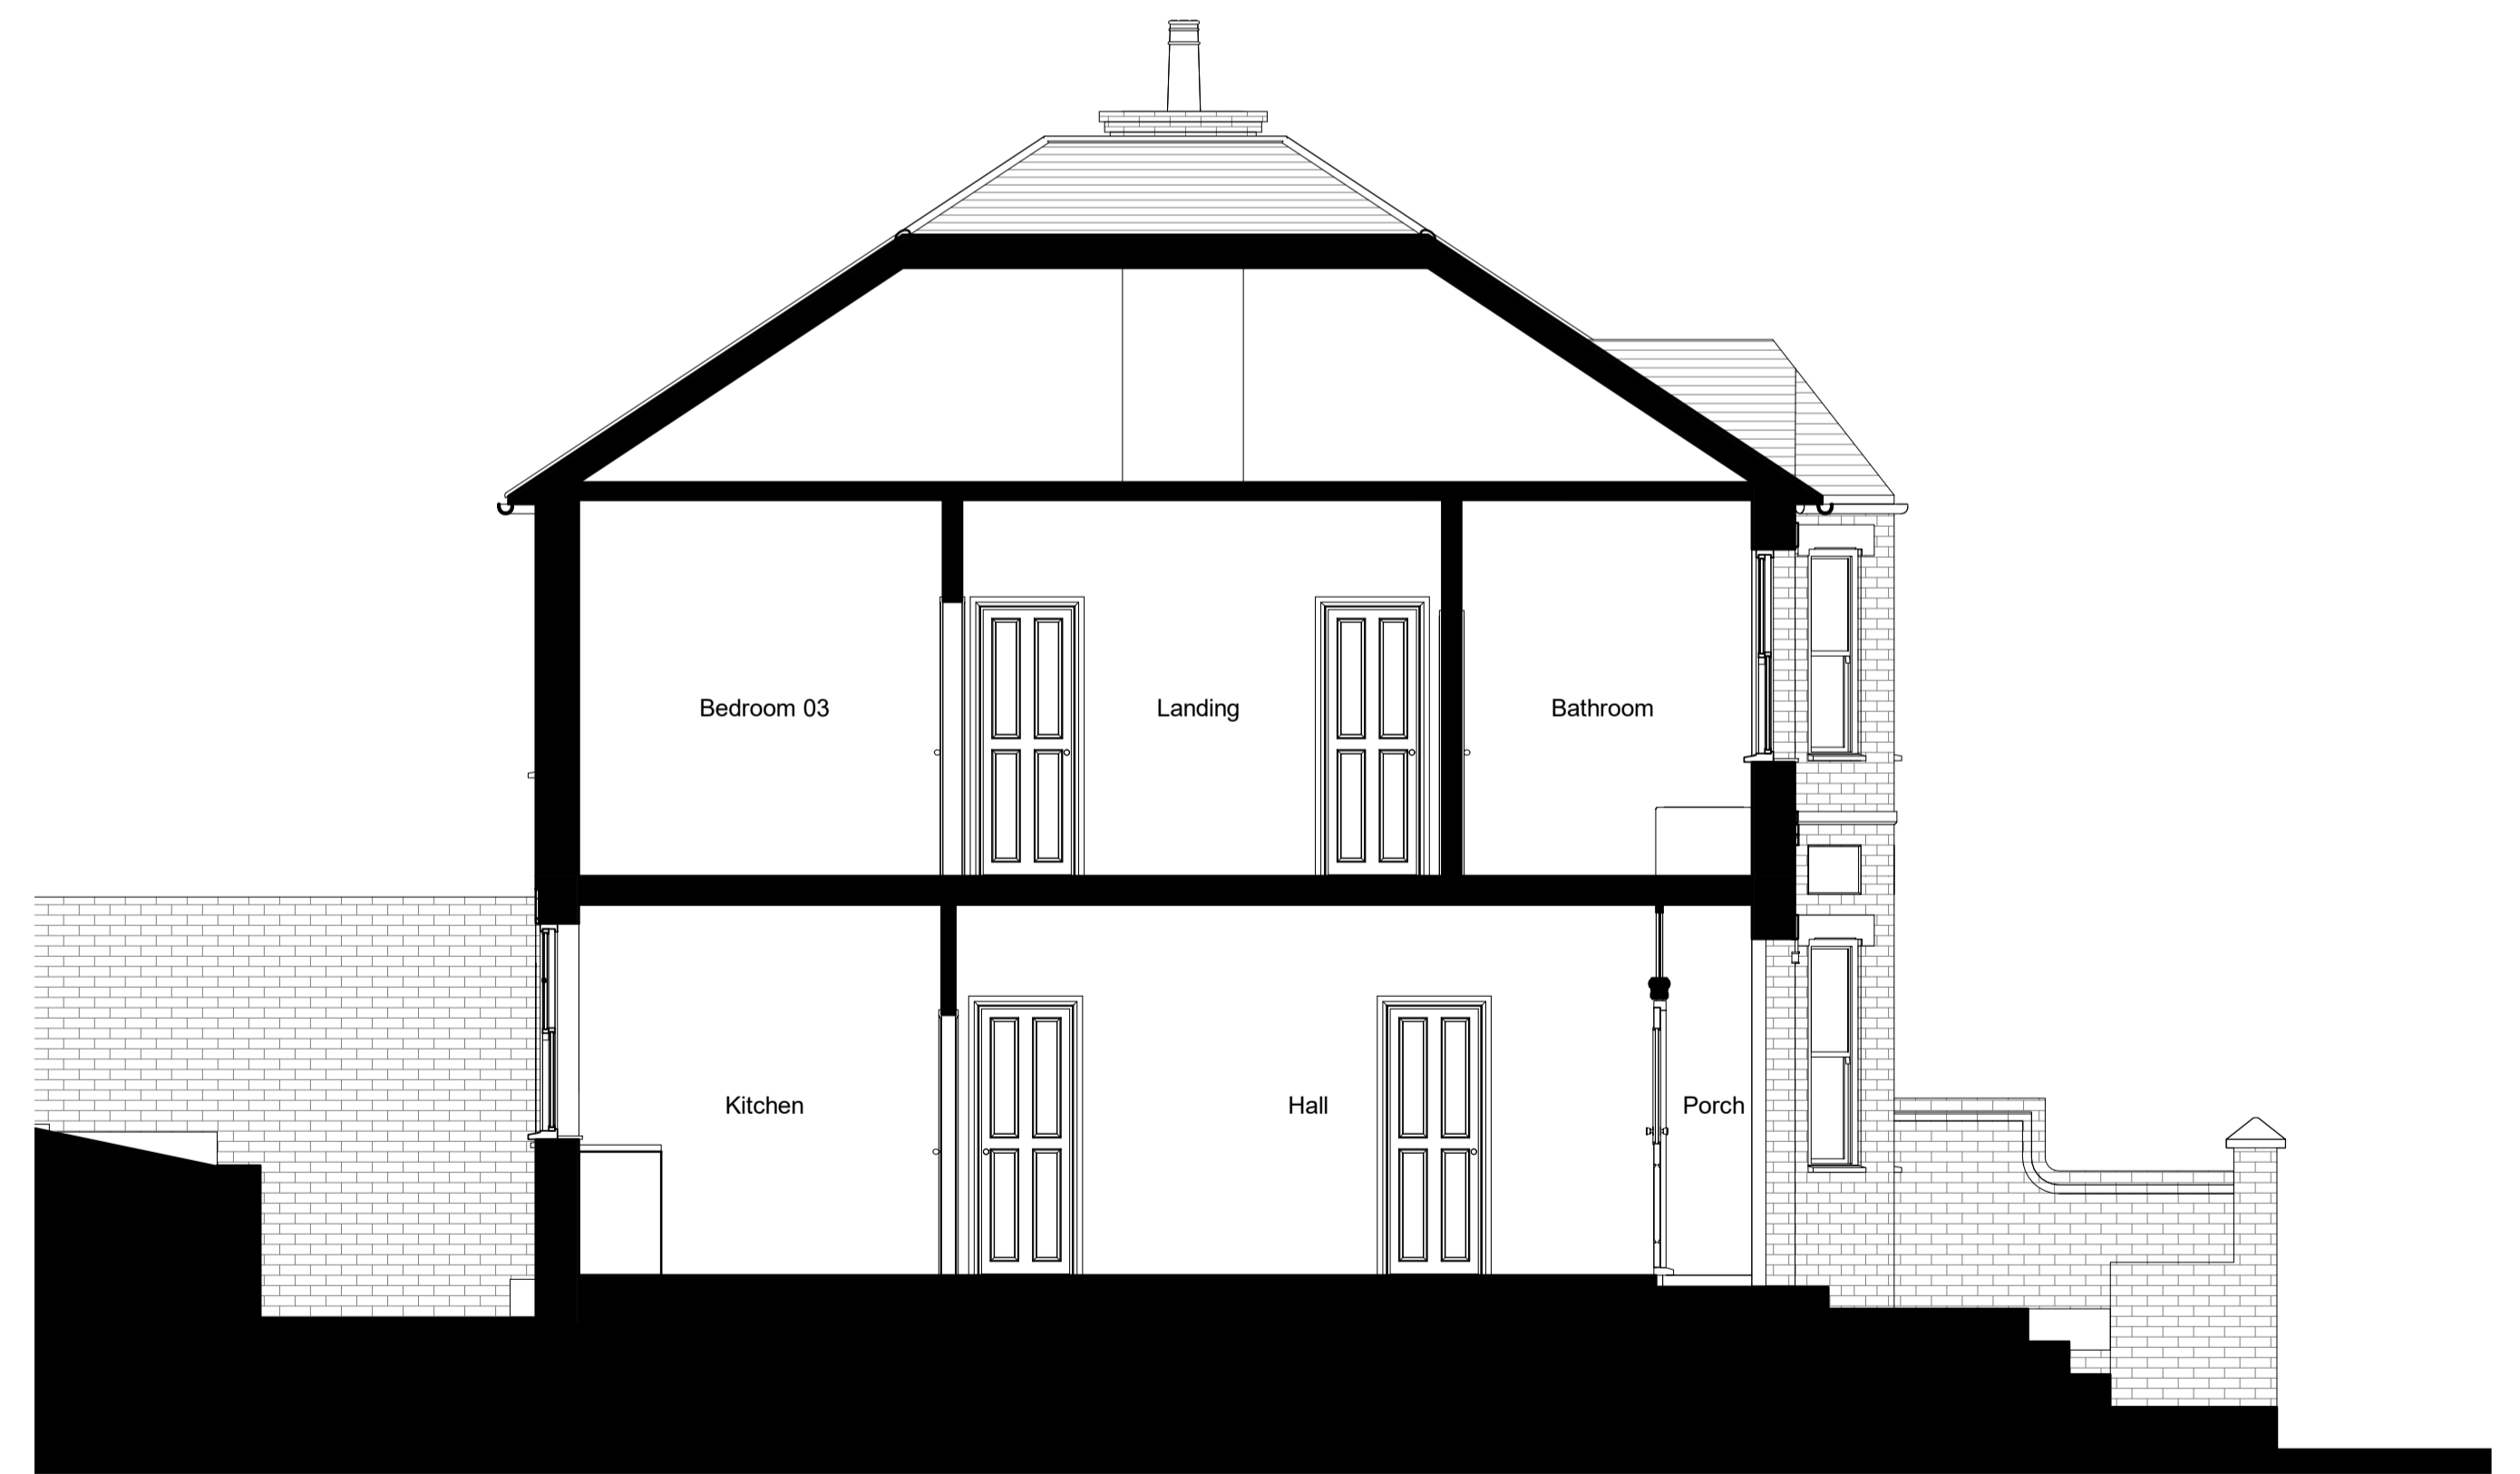

① Existing Section
1 : 50

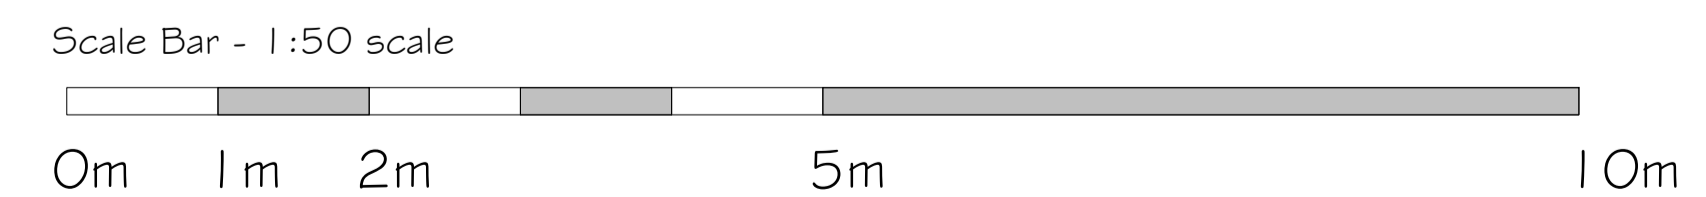

This drawing is expressly for the purpose of use as part of the Planning application for this scheme and should not be used for construction.

key plan

rev
by chkd
date
amendments

project 7 Wodland Avenue
title Existing Elevations
date 27/11/20
drawn by EC checked by MW

drawing status Planning
scale 1 : 50 @ A1
drawing no 456 P 05
client ref. 456

STYLUS | ARCHITECTS
ARCHITECTURE · MASTERPLANNING · INTERIOR DESIGN
76 White Hart Lane · Barnes · London · SW13 0PZ
Email: info@stylusarchitects.co.uk · www.stylusarchitects.co.uk