




PLANNING				
REVISION	DATE	DRAWN	CHECK	

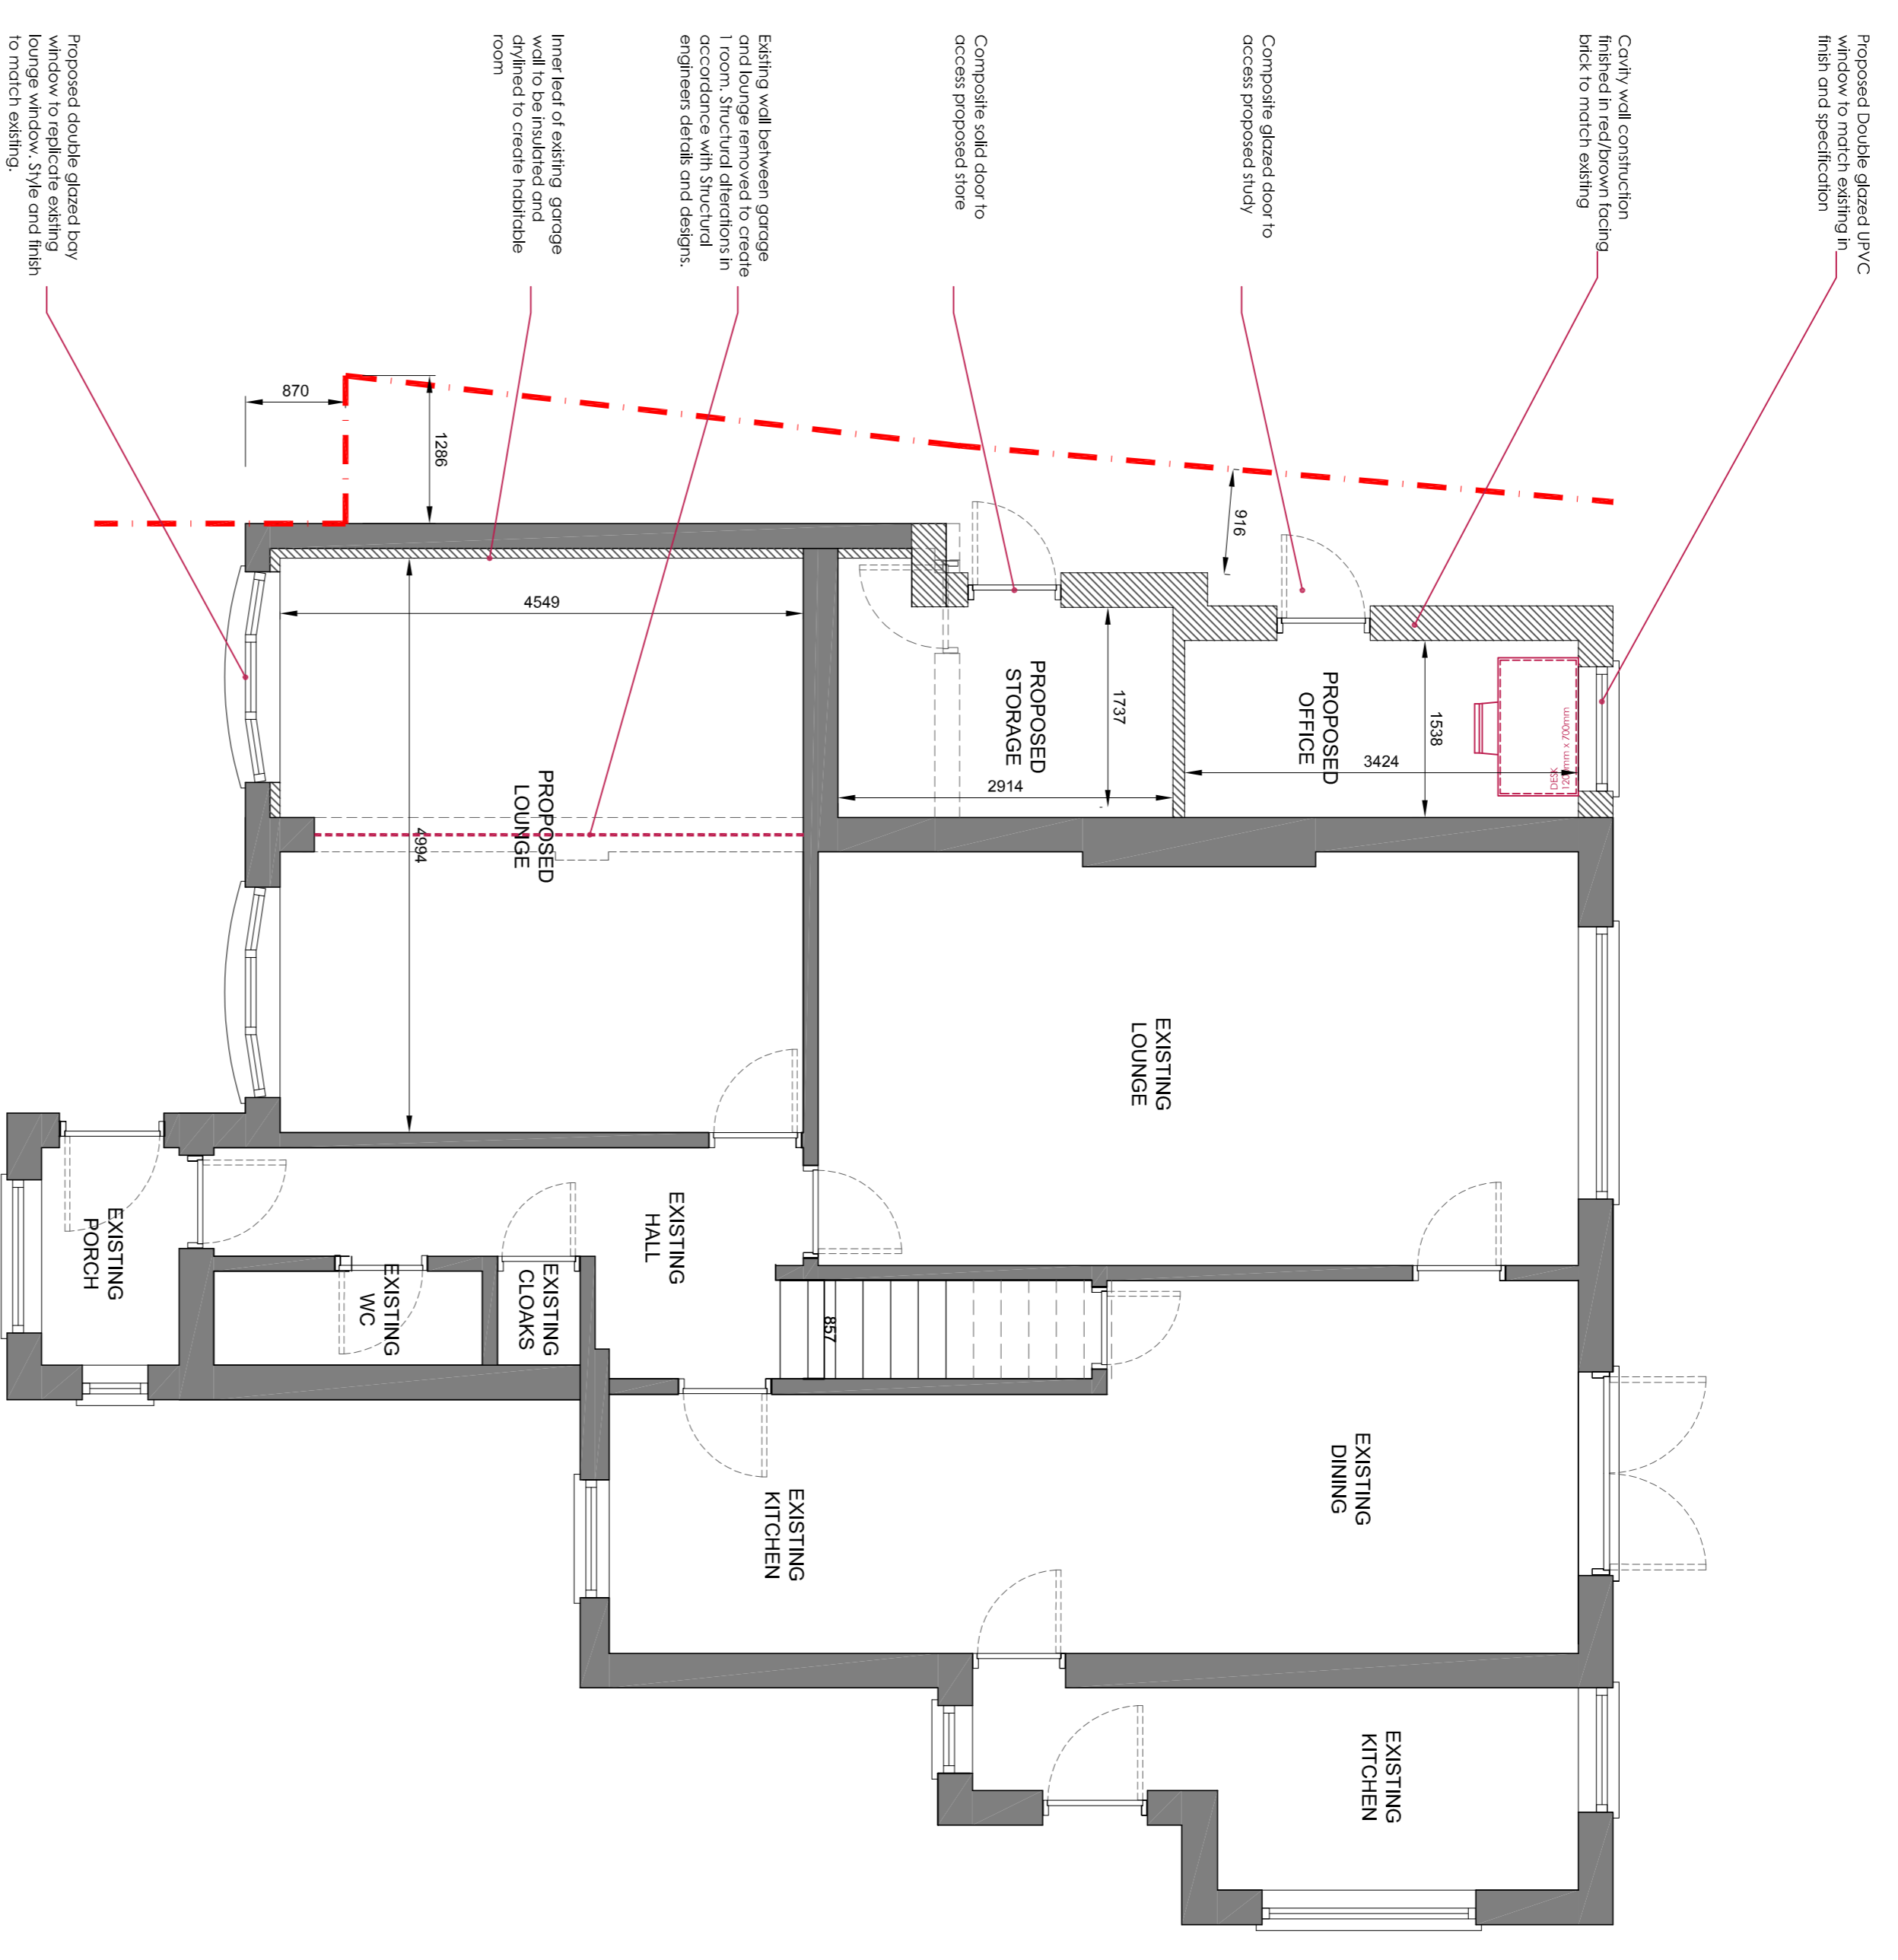


PROPOSED GROUND FLOOR PLAN | Scale 1:50

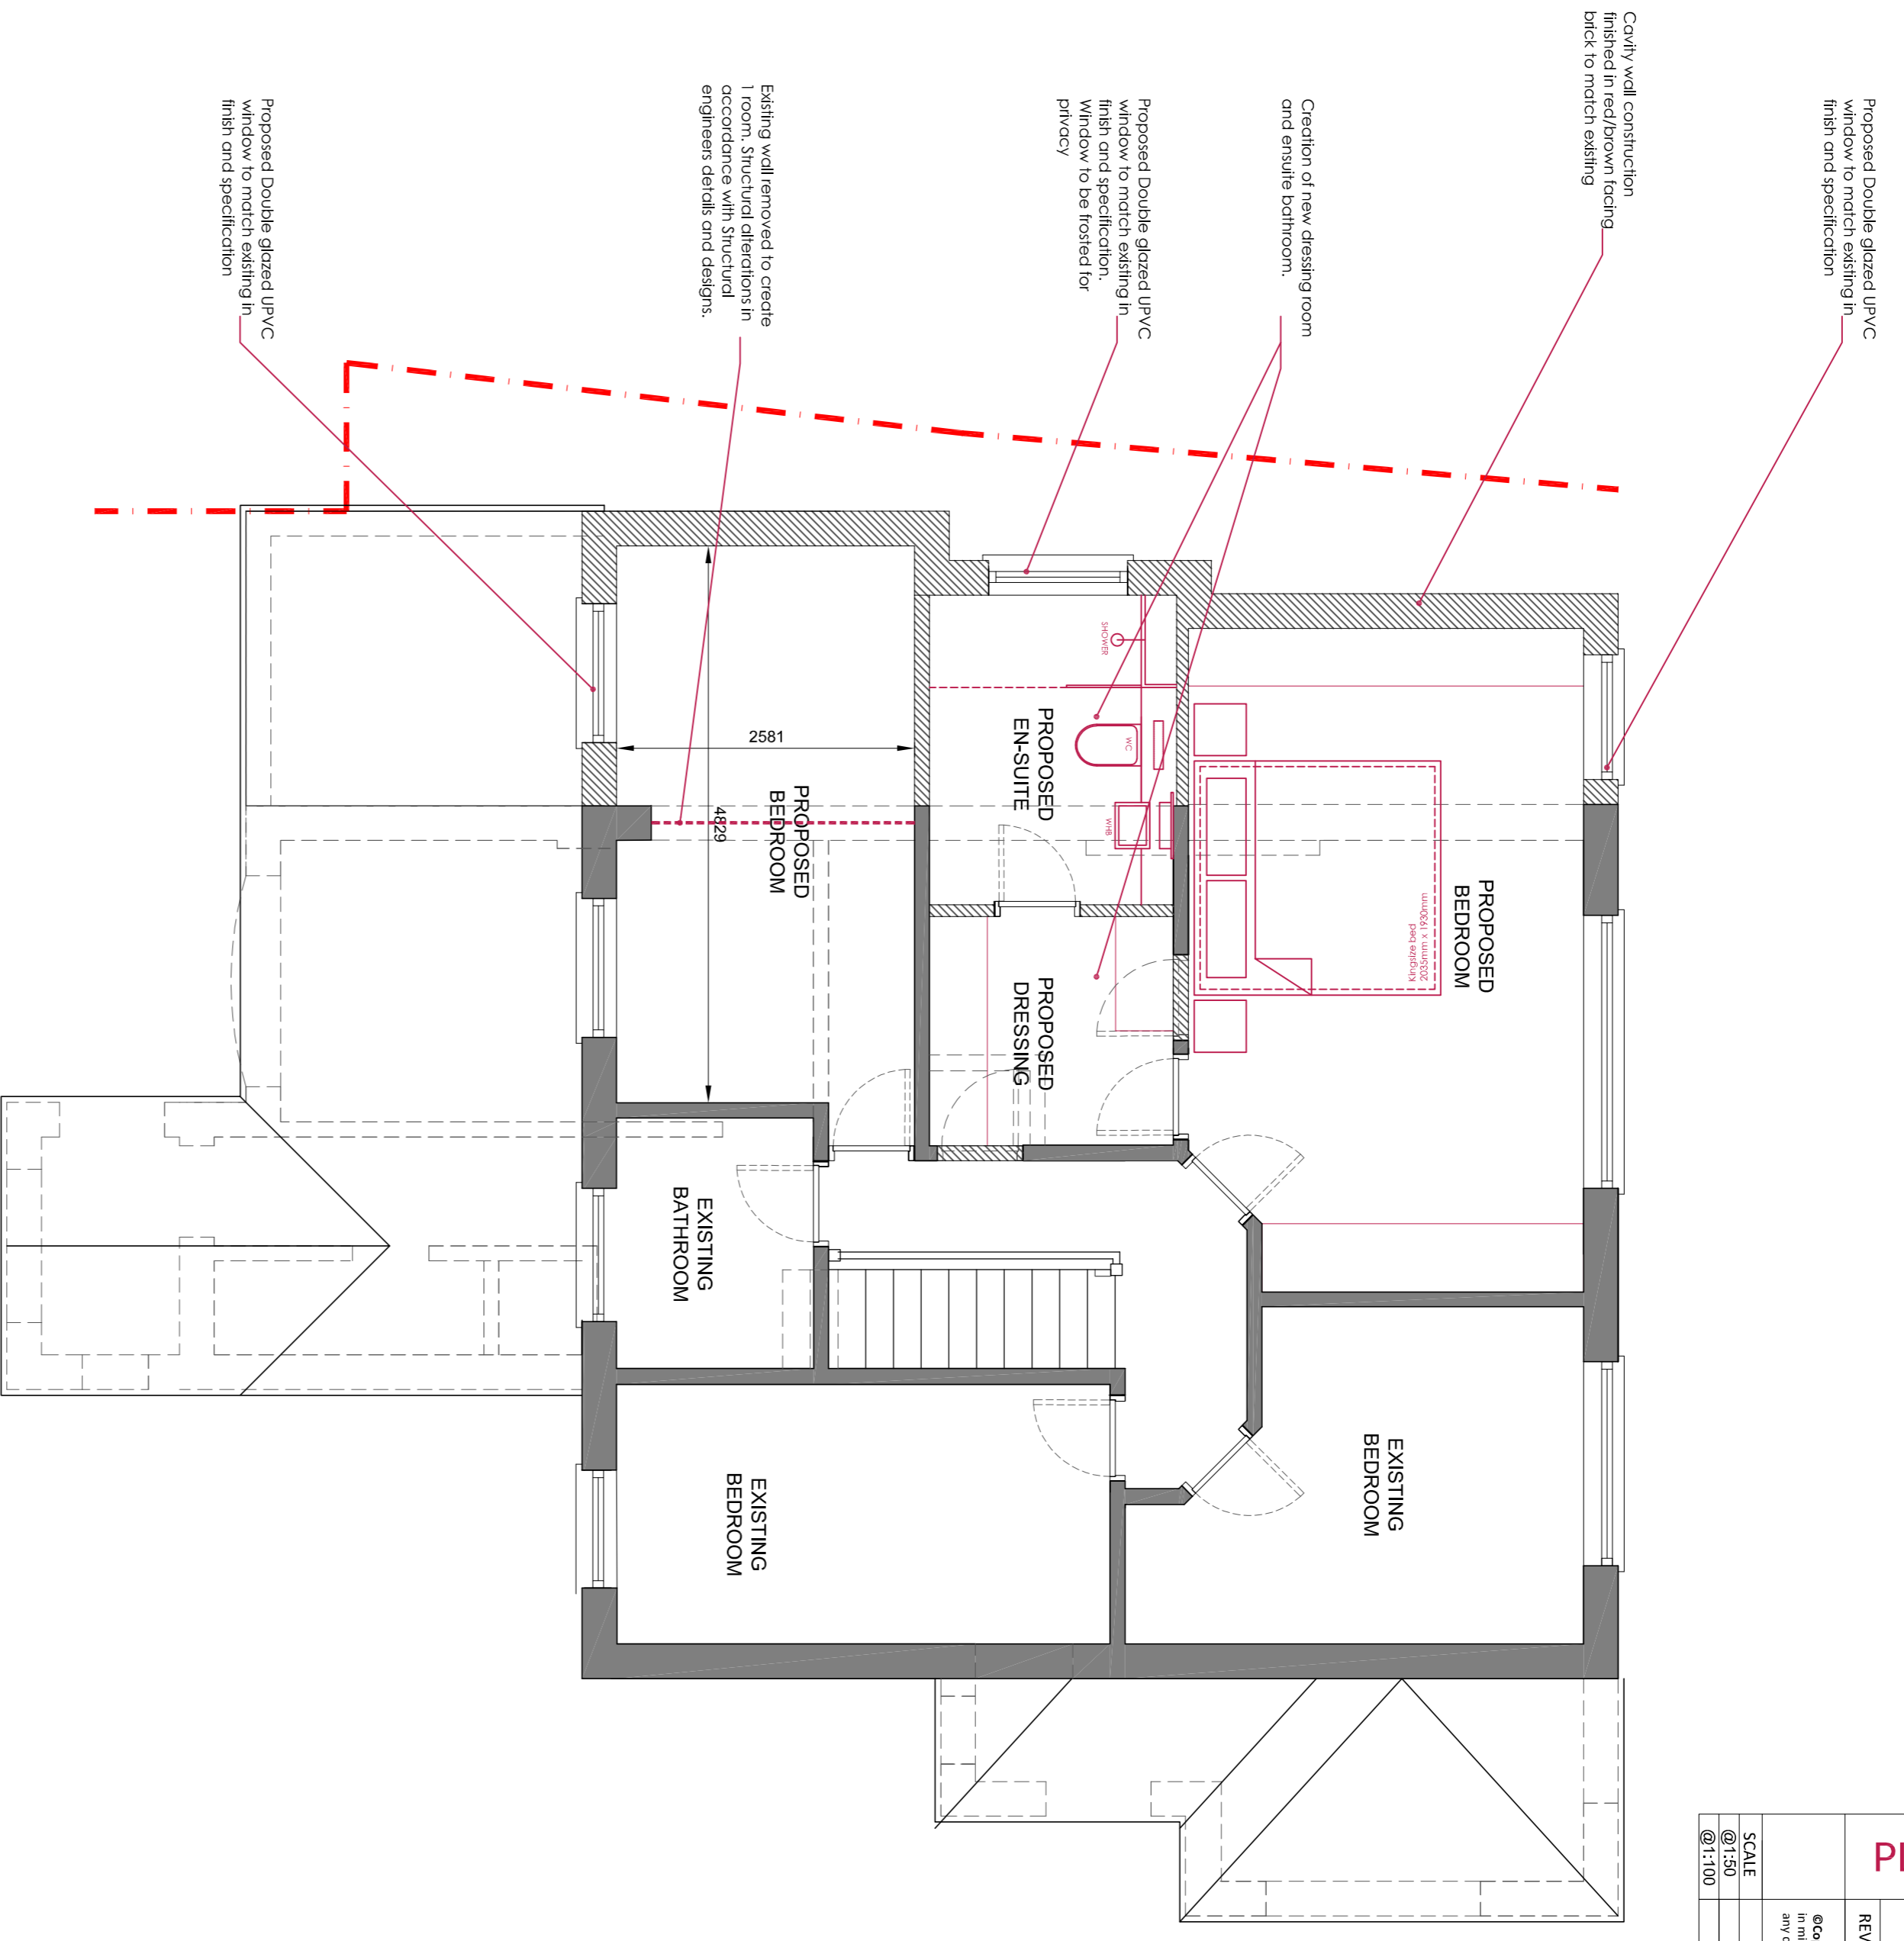

PROPOSED FIRST FLOOR PLAN | Scale 1:50

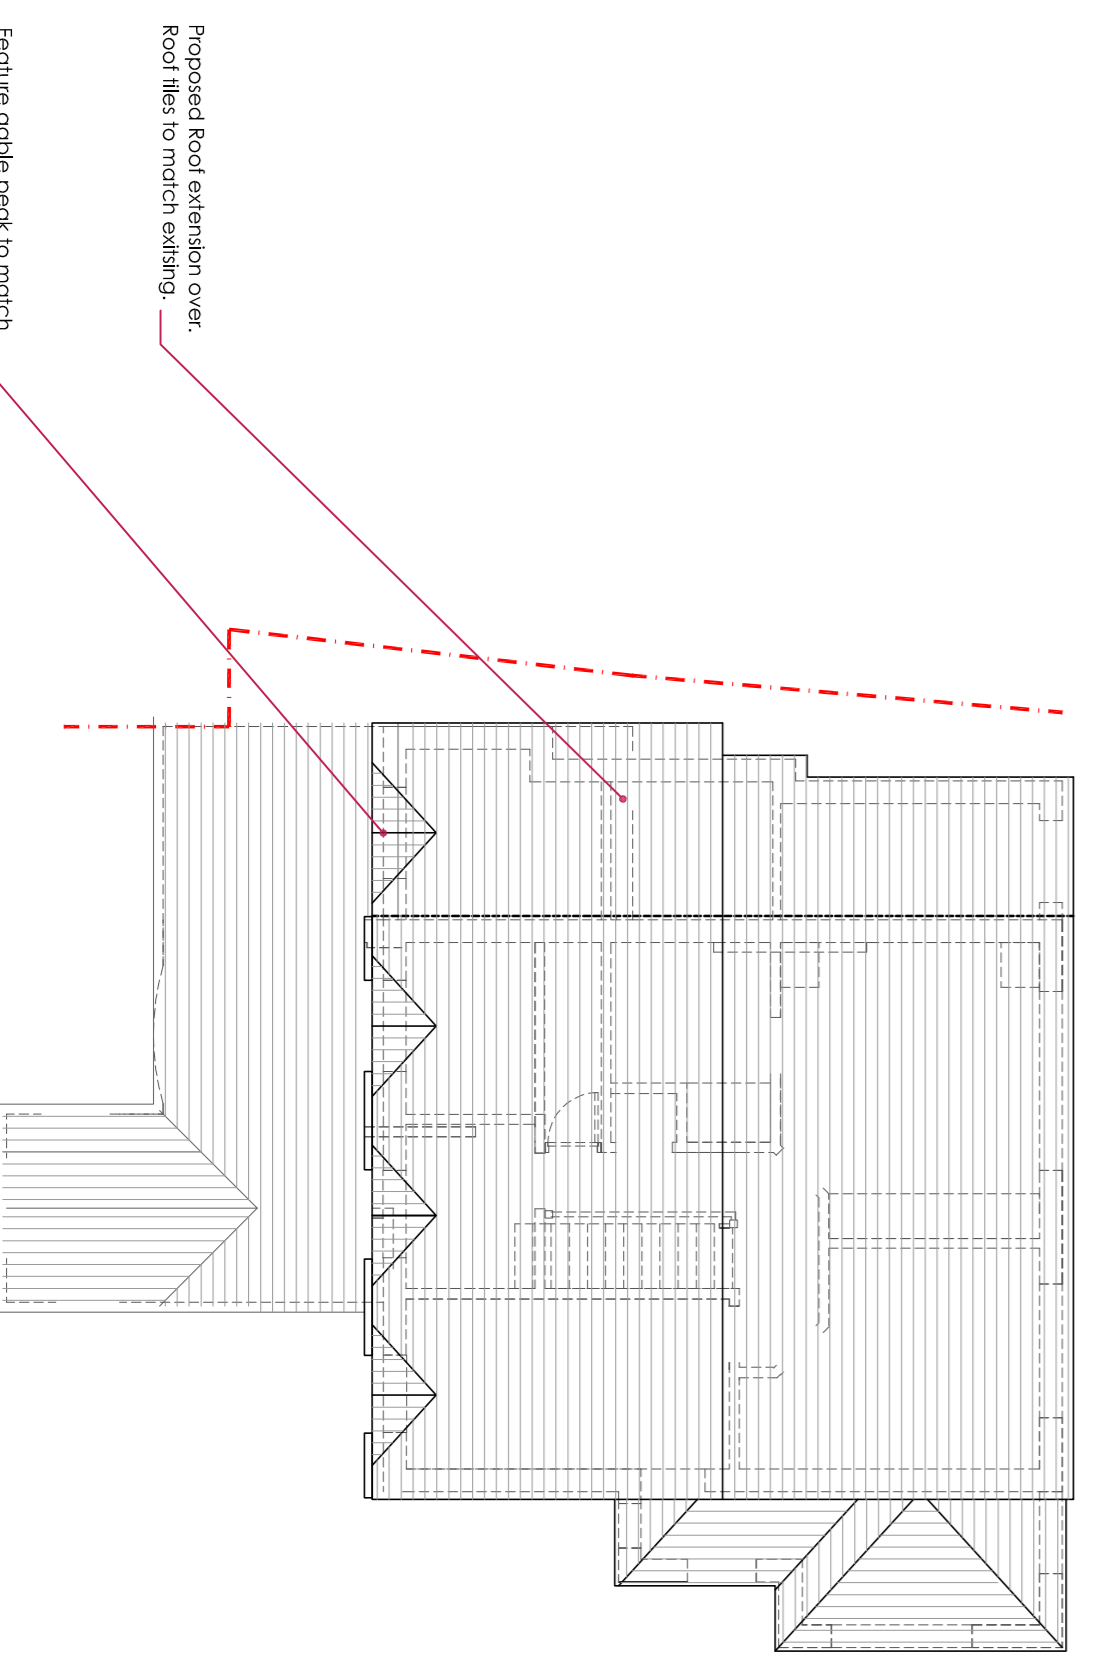

PROPOSED ROOF PLAN | Scale 1:50

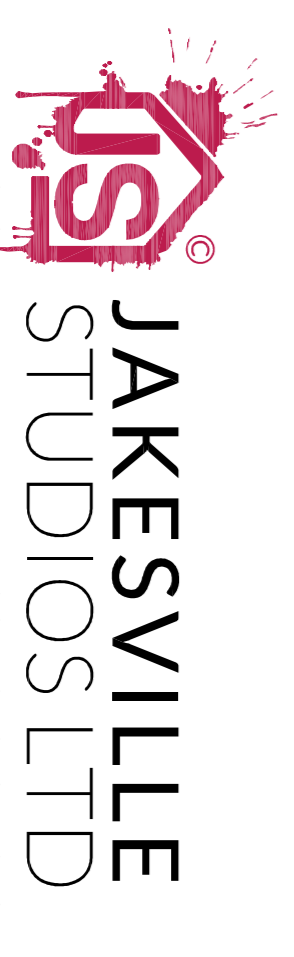

A. Bermer Park, Croydon | Liverpool L23 7TW | T: 07723 98 4015 | E: jakes@jakesvillestudios.co.uk | W: jakesvillestudios.co.uk

Client: MR & MRS FAHY
 Project: 2 EMPRESS CLOSE MAGHULL
 Title: PROPOSED SIDE EXTENSION AND INTERNAL ALTERATIONS
 PROPOSED GA PLANS AND ROOF PLAN
 Scale: VARIES@A1 Project No: 6215 Date: 26/03/2024 Rev: 1