
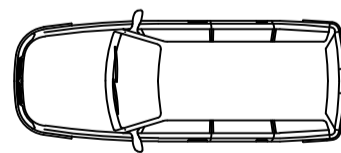
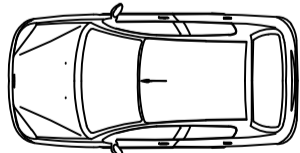



— Proposed site boundary, owned by applicant, currently part of no. 26 Graham Road
— Property owned by applicant

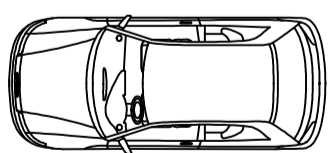

GRAHAM ROAD

26 Graham Road

EXISTING FLOOR PLAN
1:100

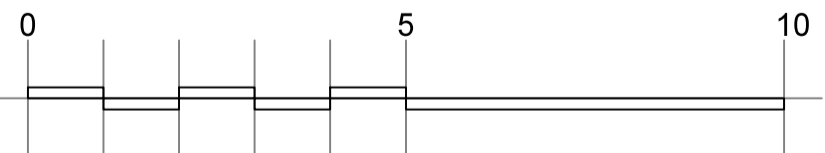

Scale in metres - 1:100 scale bar



porcupine design
 26 Muirpark
 Drymen G63 0DX

 07540 722 434
 www.porcupinedesign.co.uk

client Millar Shaw	date 28 Nov 20
address 26 Graham Road, Killern	drawn SJK
title Existing Floor Plan	checked -
	scale 1:100 @ A3

rev	description	date	by	checked

DO NOT SCALE. Use figured dimensions only. All dimensions, spot levels and drainage positions to be checked on site by Contractor prior to construction. Any discrepancies to be reported back to Porcupine Design. Drawings to be read & fully understood before work commences. IF IN DOUBT ASK.

PLANNING

job number
6126 -G-PLA

dwg no.
A102