


Proposed site boundary, currently part of no. 26 Graham Road

**PROPOSED GROUND FLOOR PLAN**  
1:50

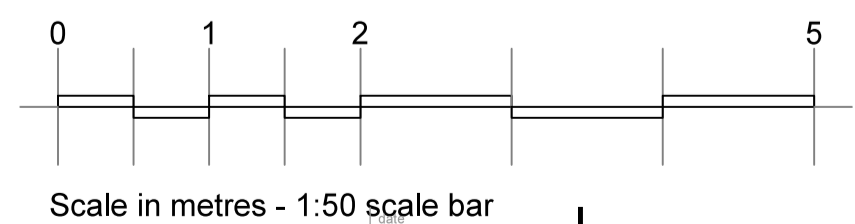

porcupine design 26 Muirpark Drymen G63 0DX 07540 722 434 www.porcupinedesign.co.uk		06 04 21		
DO NOT SCALE. Use figured dimensions only. All dimensions, spot levels and drainage positions to be checked on site by Contractor prior to construction. Any discrepancies to be reported back to Porcupine Design. Drawings to be read & fully understood before work commences. IF IN DOUBT ASK.				
B	Test Fit			
A	Site size reduced			
rev	description	date	by	checked

client <b>Millar Shaw</b>	date 28 Nov 20
address 26 Graham Road, Killearn	drawn SJK
title Proposed Ground Floor Plan	checked -
	scale 1:50 @ A3
<small>© 6126 Planning dwg</small>	
<b>PLANNING</b>	job number <b>6126 -G-PLA</b>
	dwg no <b>A201</b>
	rev <b>B</b>