

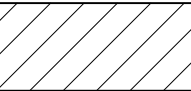


SCHEDULE OF WORKS GROUND FLOOR PLAN 1:100

 TO BE DEMOLISHED/REMOVED OR OPENING MADE

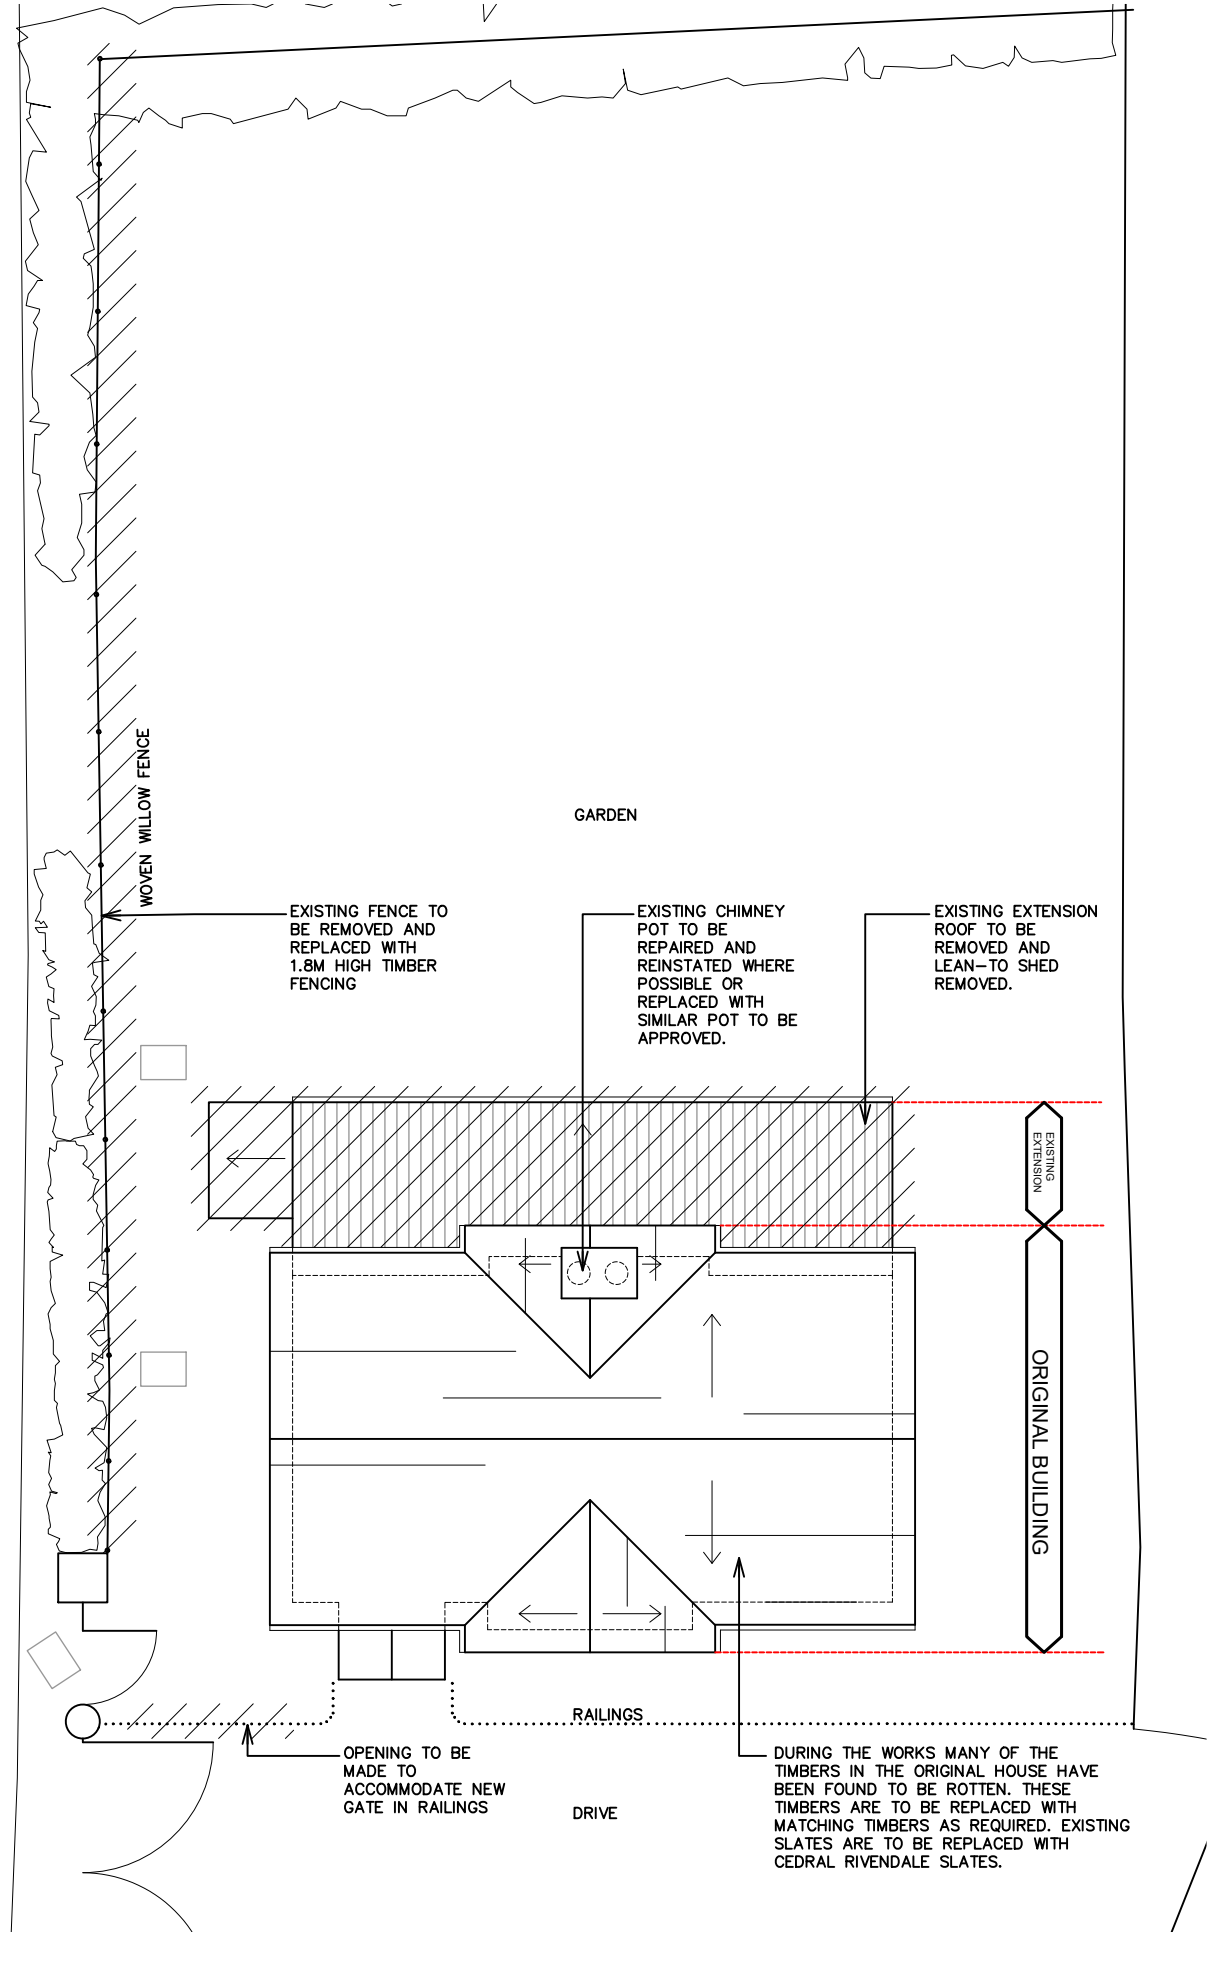

SCHEDULE OF WORKS SITE PLAN 1:100

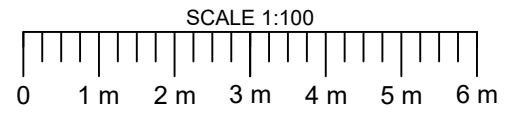

FIELD

GARDEN

EXISTING FENCE TO BE REMOVED AND REPLACED WITH 1.8M HIGH TIMBER FENCING

EXISTING CHIMNEY POT TO BE REPAIRED AND REINSTATED WHERE POSSIBLE OR REPLACED WITH SIMILAR POT TO BE APPROVED.

EXISTING EXTENSION ROOF TO BE REMOVED AND LEAN-TO SHED REMOVED.

FIELD

EXISTING EXTENSION

ORIGINAL BUILDING

C NOTE ADDED REFERRING TO ROOF REPAIRS 22.04.21

Revisions

**FLORIAN WINKLER**  
ARCHITECT

TEL: 01392 840002  
MOB: 07748515077  
Email: fphwinkler@googlemail.com  
Unit 1 Imbert Green Technology Park, Stoke Canon, Exeter EX5 4RJ

1 LOWER HAREFIELD LODGE  
EXMOUTH ROAD  
LYMPSTONE EX8 5LT

SCHEDULE OF WORKS

Scale 1:100@A3

Date 14.04.21

**J790 09** **C**

The contractor must verify all dimensions on site before making shop drawings or commencing work of any kind. No dimensions to be scaled from this drawing.