




Type E - Ground Floor
1 : 100

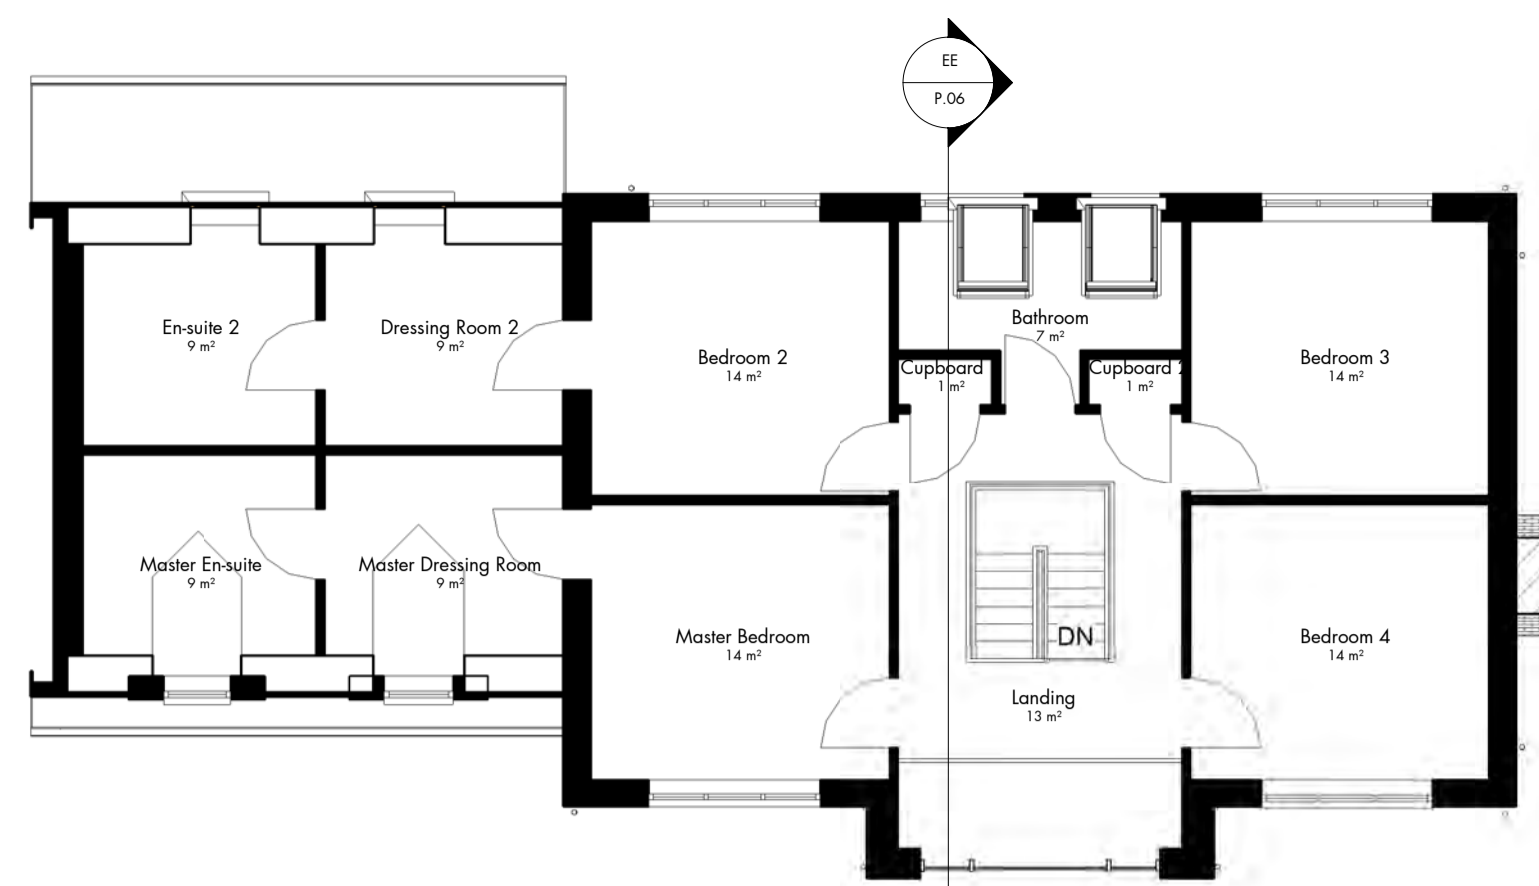

Type E - First Floor
1 : 100

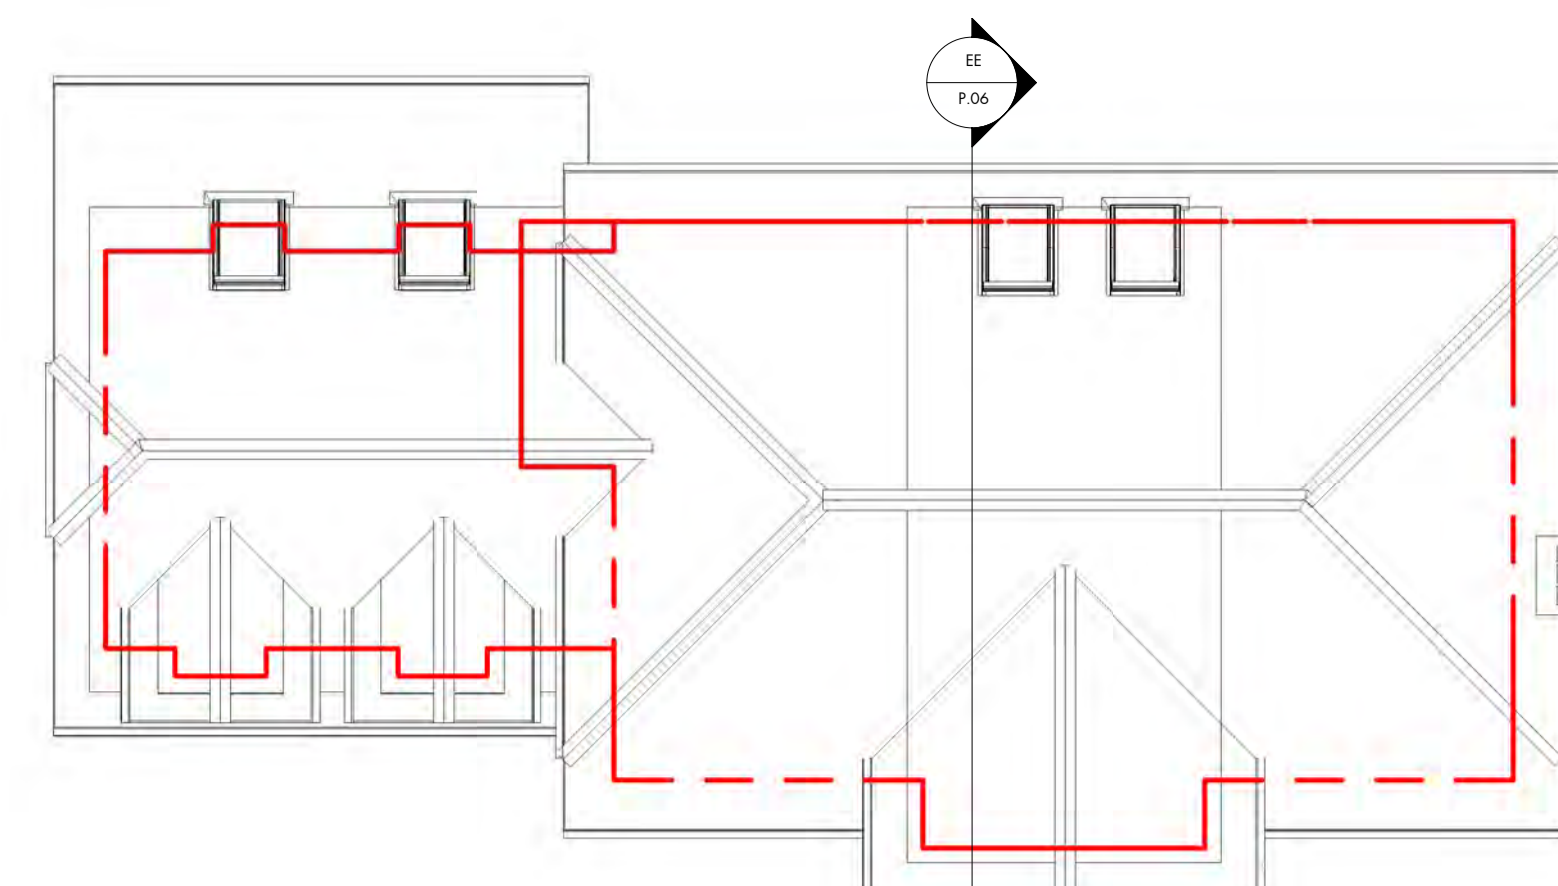

Type E - Roof Plan
1 : 100

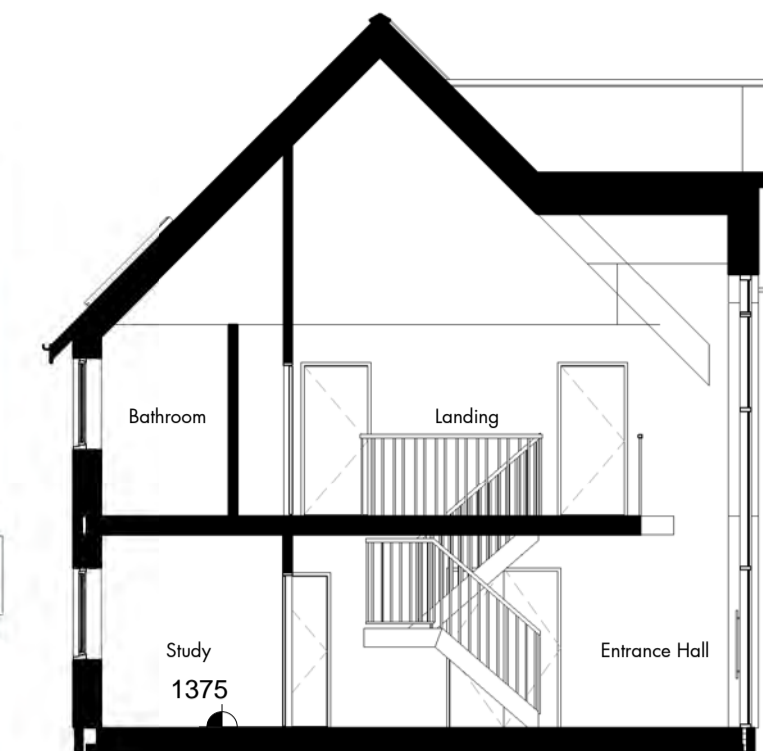

Type E - Section EE
1 : 100

This drawing and the information contained within, remain the intellectual property of Lipscomb Jones Architecture LLP and may not be modified, copied, traced, photographed or used for any purpose other than that for which it has been issued.

Contractors must check all dimensions on site prior to the commencement of works.

Do not scale off drawings. Only figured dimensions are to be worked from, discrepancies must be reported immediately to Lipscomb Jones Architecture LLP before proceeding.

All building work should comply with current Building Regulations, relevant Standards and Codes of Practice. All components should be fitted in accordance with manufacturer's instructions and details.

All details are based on typical site conditions for this area. No responsibility can be taken for abnormal conditions unless reported to Lipscomb Jones Architecture LLP in writing so that appropriate amendments can be made.




Revisions:

No.	Date	Description
A	20/03/16	Amended address
B	28/11/2016	Type E & E1 WC room rearranged

0m 1.0 2.0 3.0 4.0 5.0 6.0
Scale Bar 1:100




Type E - Front Elevation
1 : 100

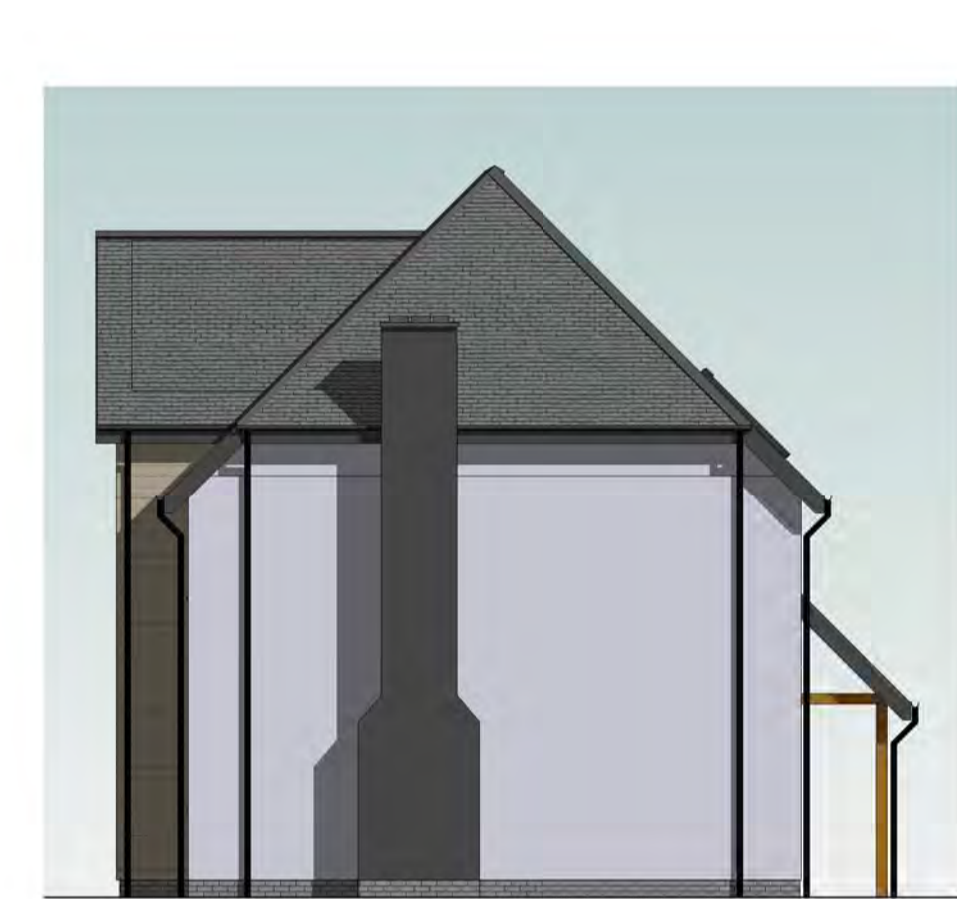


Type E - Side Elevation
1 : 100




Type E - Rear Elevation
1 : 100

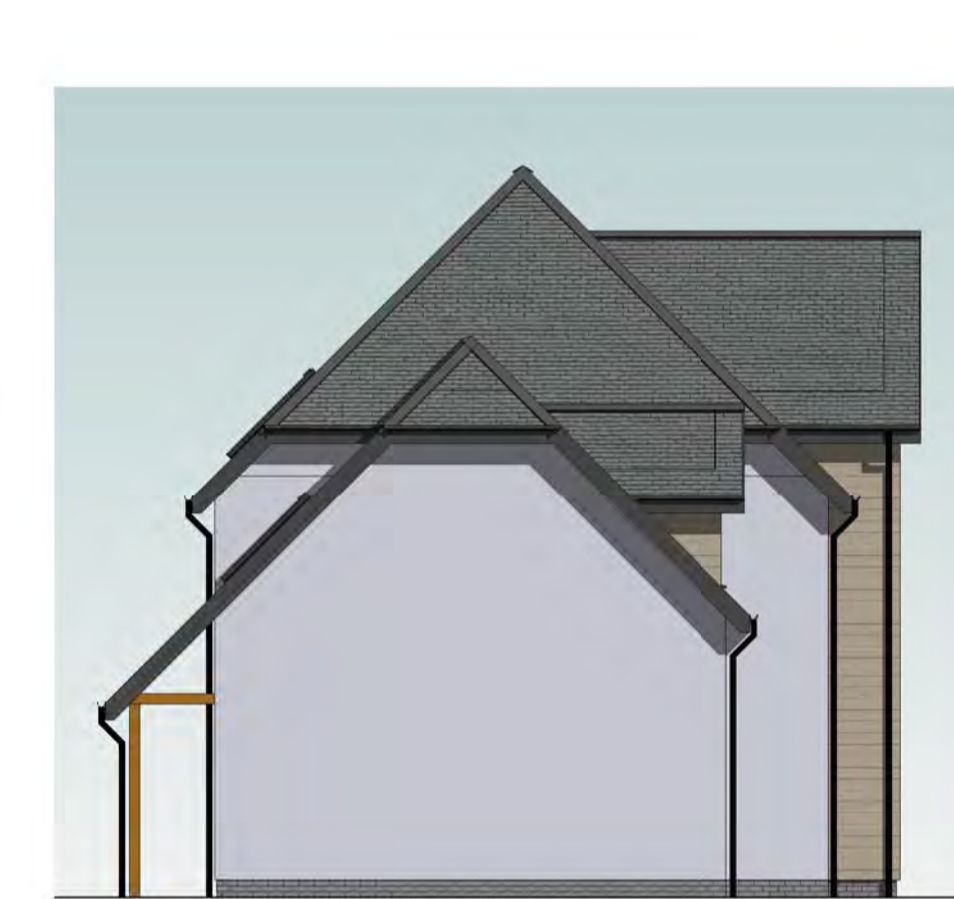


Type E - Side Elevation
1 : 100

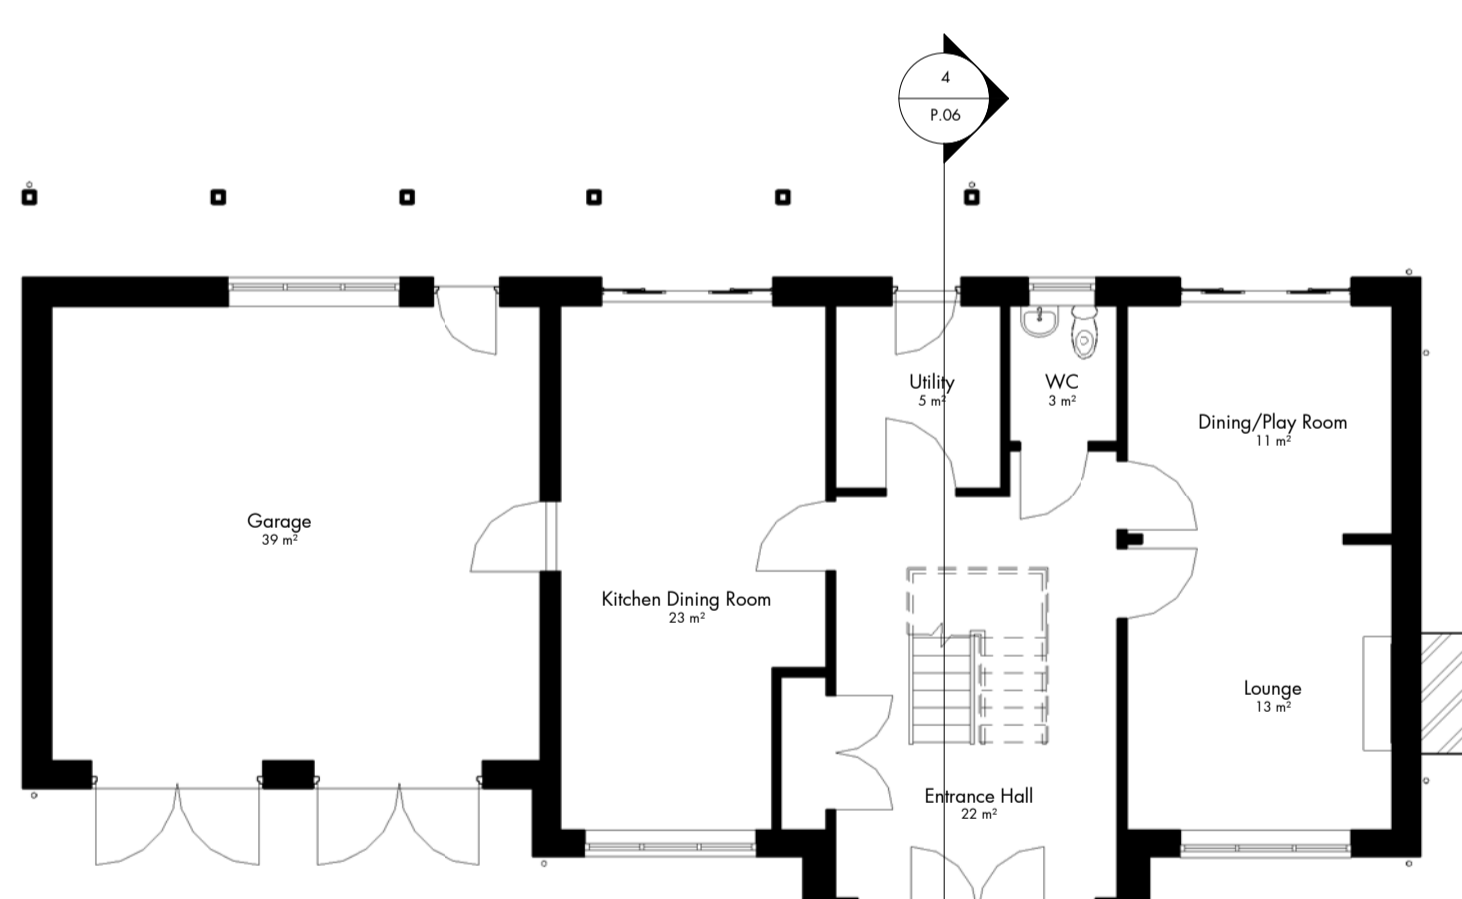


Type E1 - Ground Floor
1 : 100

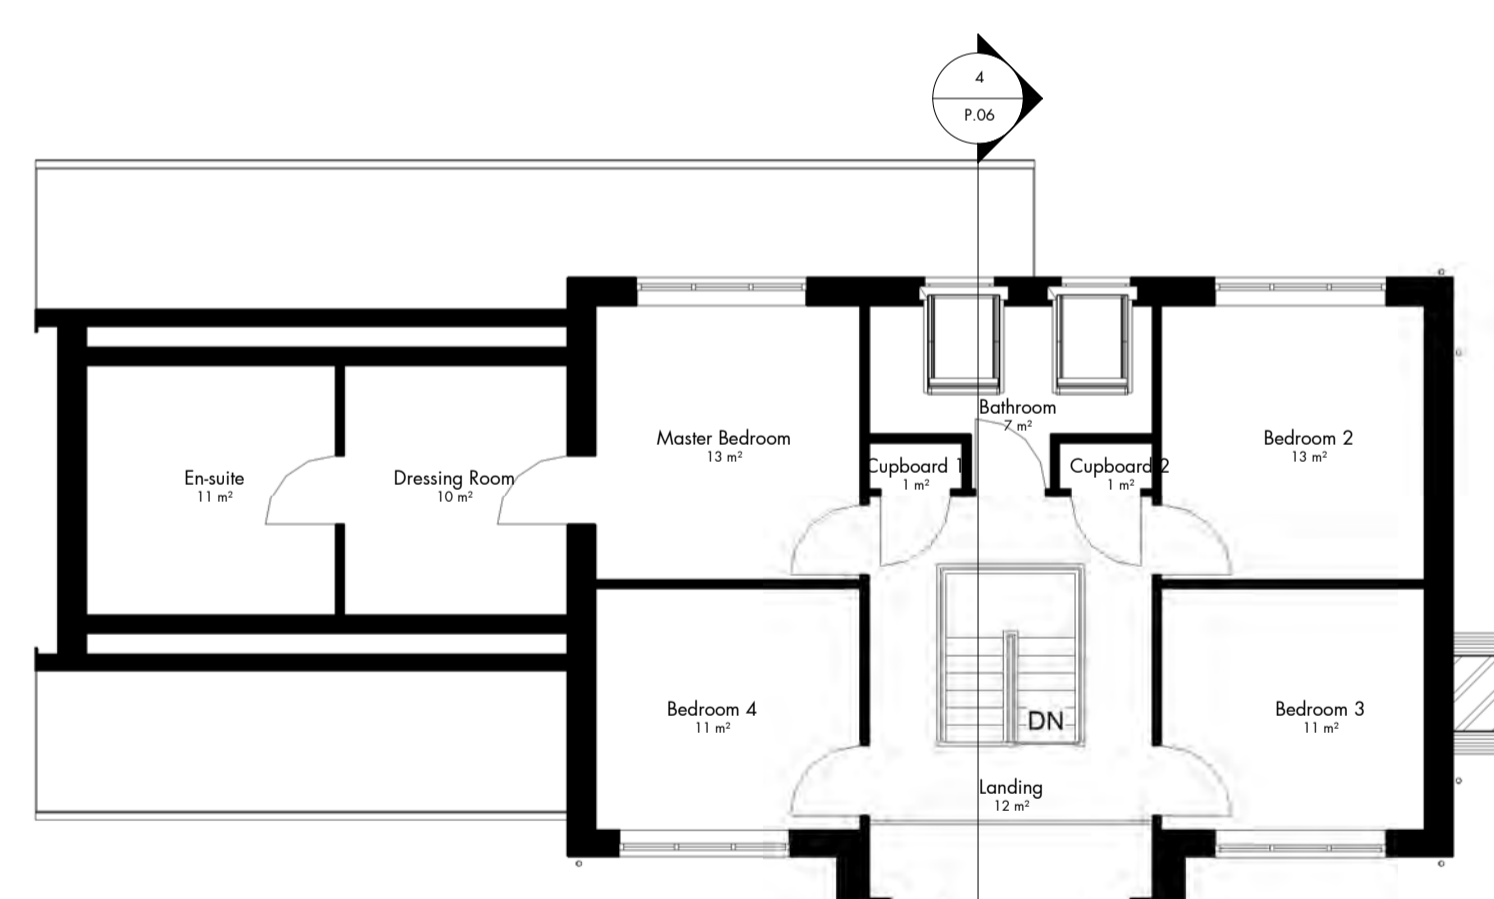

Type E1 - First Floor
1 : 100

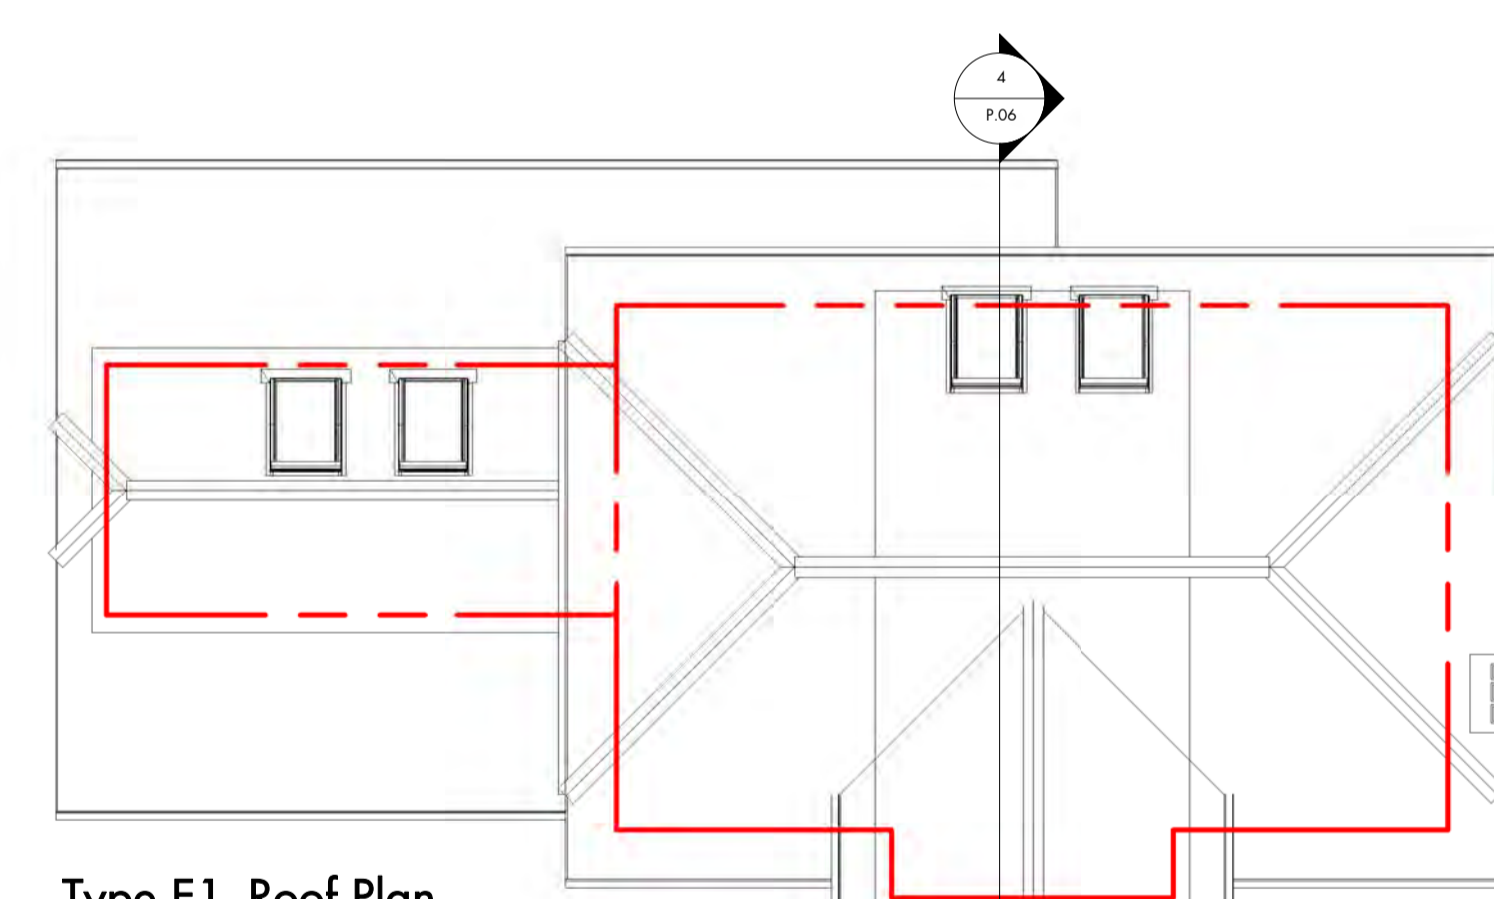

Type E1 - Roof Plan
1 : 100

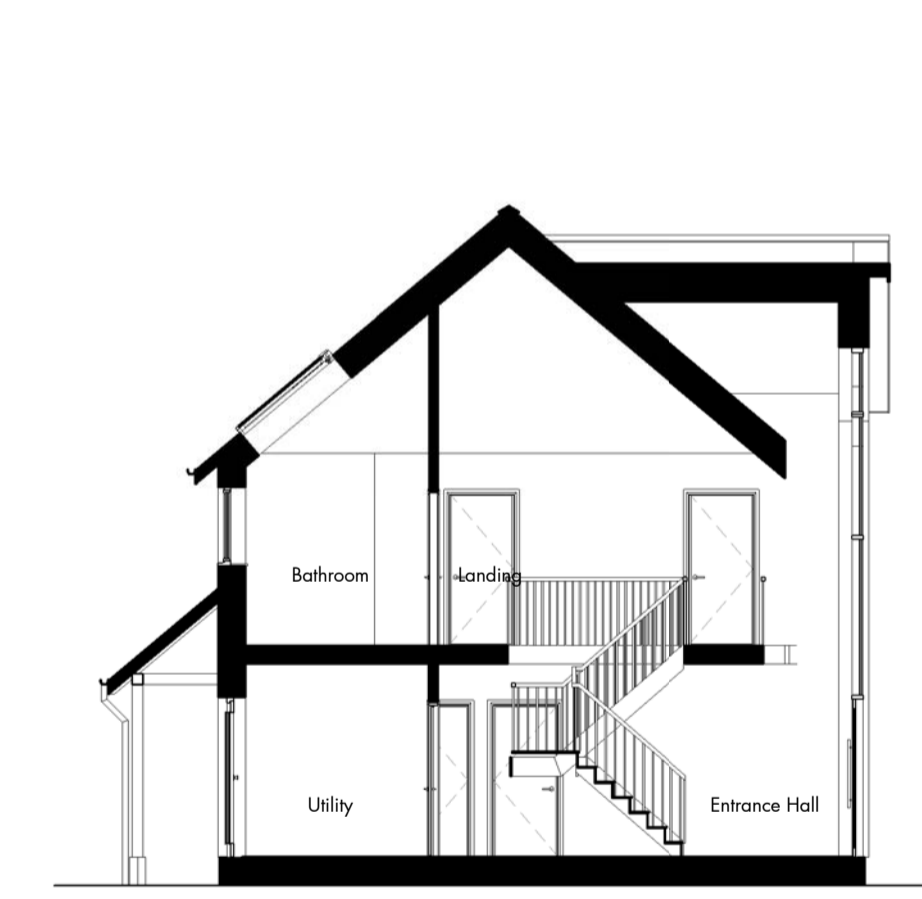

Type E1 - Section FF
1 : 100




Type E1 - Front Elevation
1 : 100



Type E1 - Side Elevation
1 : 100



Type E1 - Rear Elevation
1 : 100

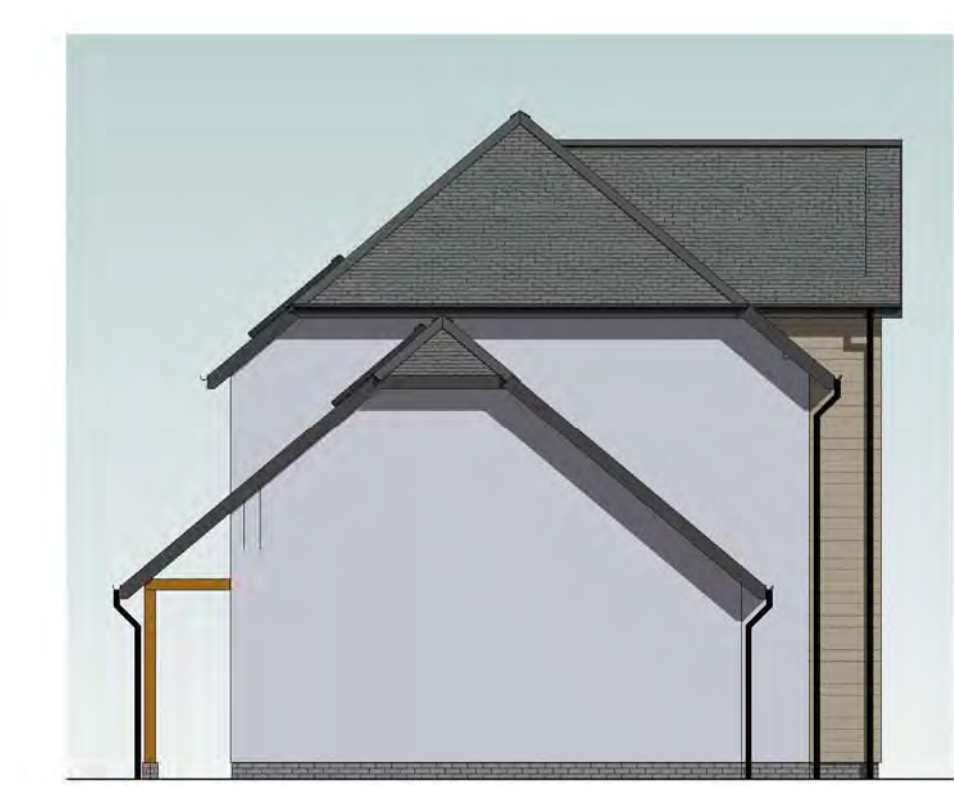

Type E1 - Side Elevation
1 : 100



LIPSCOMB JONES ARCHITECTURE

15 SAMBARD HOUSE, BRUNEL BUSINESS PARK, THE BIRNINGS, ST ALUSTEL, CORNWALL, PL33 4ET | www.lipscombjones.co.uk | 01726 63388

Client Name: Mr. Simon Clark
Address: Chapelfield, St. Mabyn, Cornwall, PL30 3BG

Project: New Residential Development

Drawing Title: Type E & E1
Drawing Ref: A.2014.00122.SC.P.06.B
Drawn by: SJ
Checked by: JJ
Date: 22 December 2015

Drawing Status: Applied
Client No: 00122
Drawing No: P.06

Paper Size: A1L
Revision: B

PLANNING