
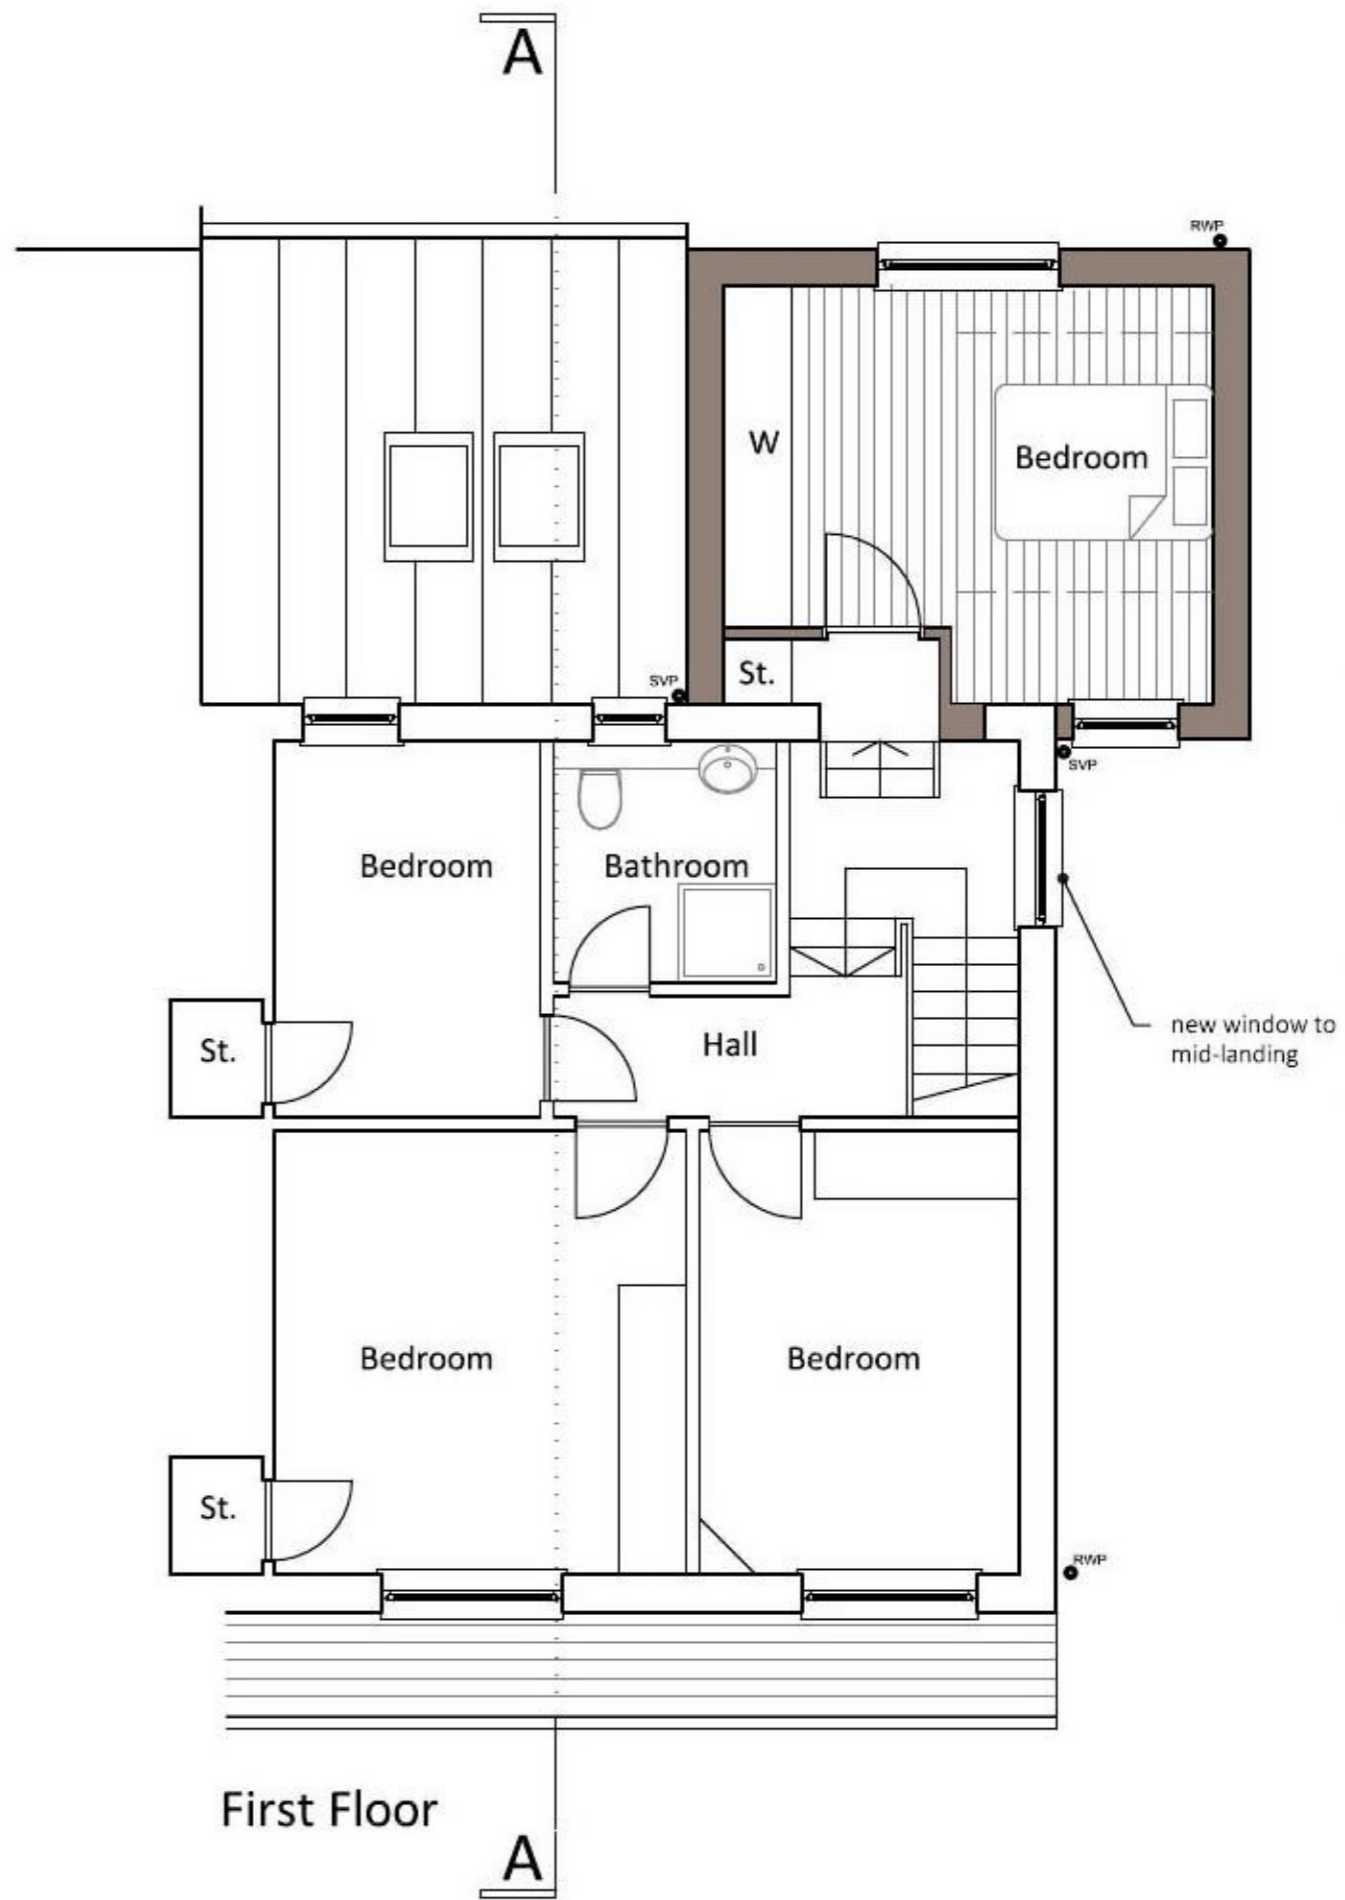


Notes:  
ALL DIMENSIONS TO BE CHECKED ON SITE  
BY THE CONTRACTOR AND ANY  
DISCREPANCIES TO BE NOTIFIED TO THE  
ARCHITECT PRIOR TO WORKS COMMENCING.  
DO NOT SCALE. IF IN DOUBT ASK.


THIS DRAWING REMAINS THE PROPERTY  
OF E. BLAIR ARCHITECT LTD & MAY NOT BE  
REPRODUCED IN ANY FORM WITHOUT  
WRITTEN CONSENT.

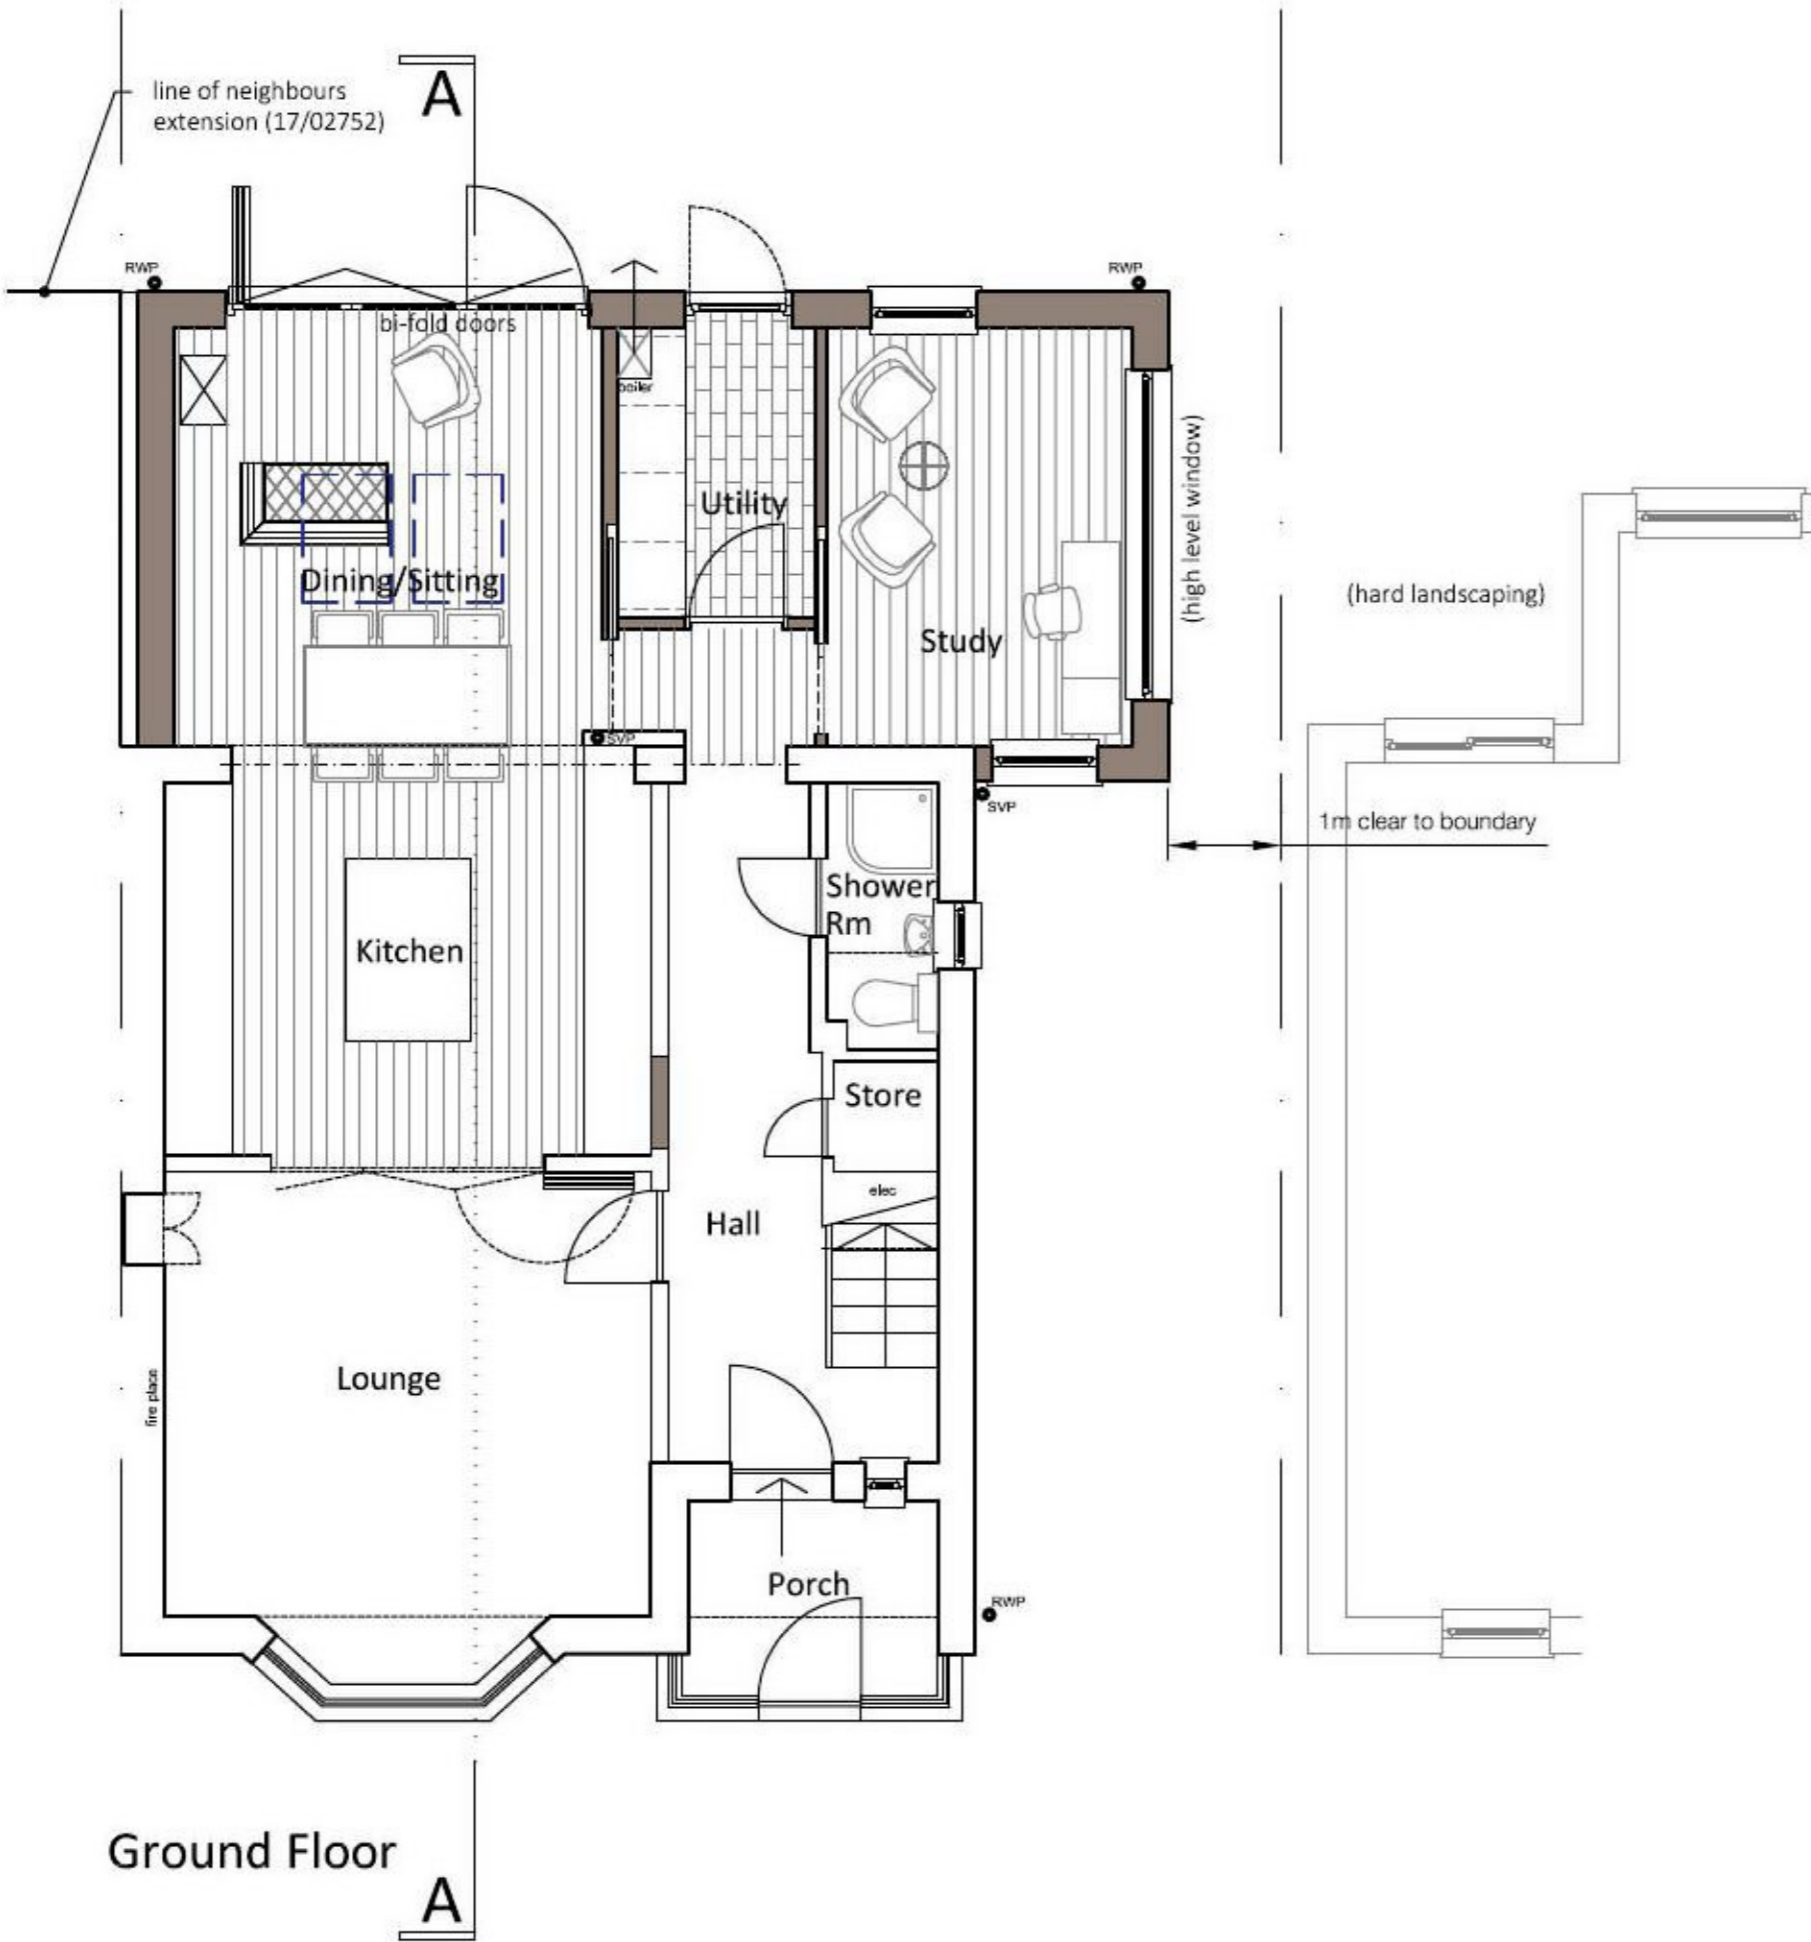

The purpose of this drawing is solely for obtaining either Planning or Building Warrant approval. Whilst this drawing may be suitable for construction it may be necessary to augment information for this purpose. No liability will be accepted for any omission on this drawing should it be used for construction purposes.

All dimensions shown are **STRUCTURAL** sizes (or from face of existing walls)

External landscaping shown for illustration only. A full levels survey has not been carried out. Note as above.

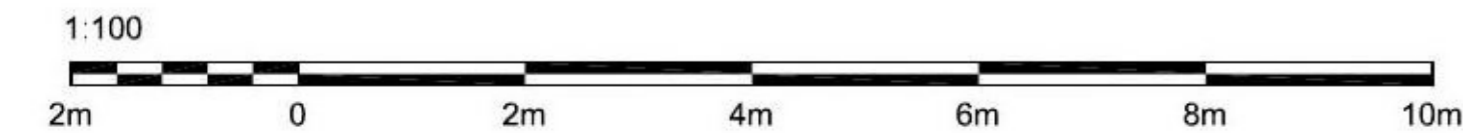

PLANNING

Client Jon & Naomi		
Project Proposed Alterations & Extension 66 Manchester Drive Kelvindale G12 0NQ		
Drawing Floor Plans As Proposed		
Date March 2021	Job No. G2003	<b>A3</b>
Scale 1:100	Drawing No. AL(0)210	Rev. -
E. BLAIR ARCHITECT and interior designer		