





WEST ELEVATION 1:100

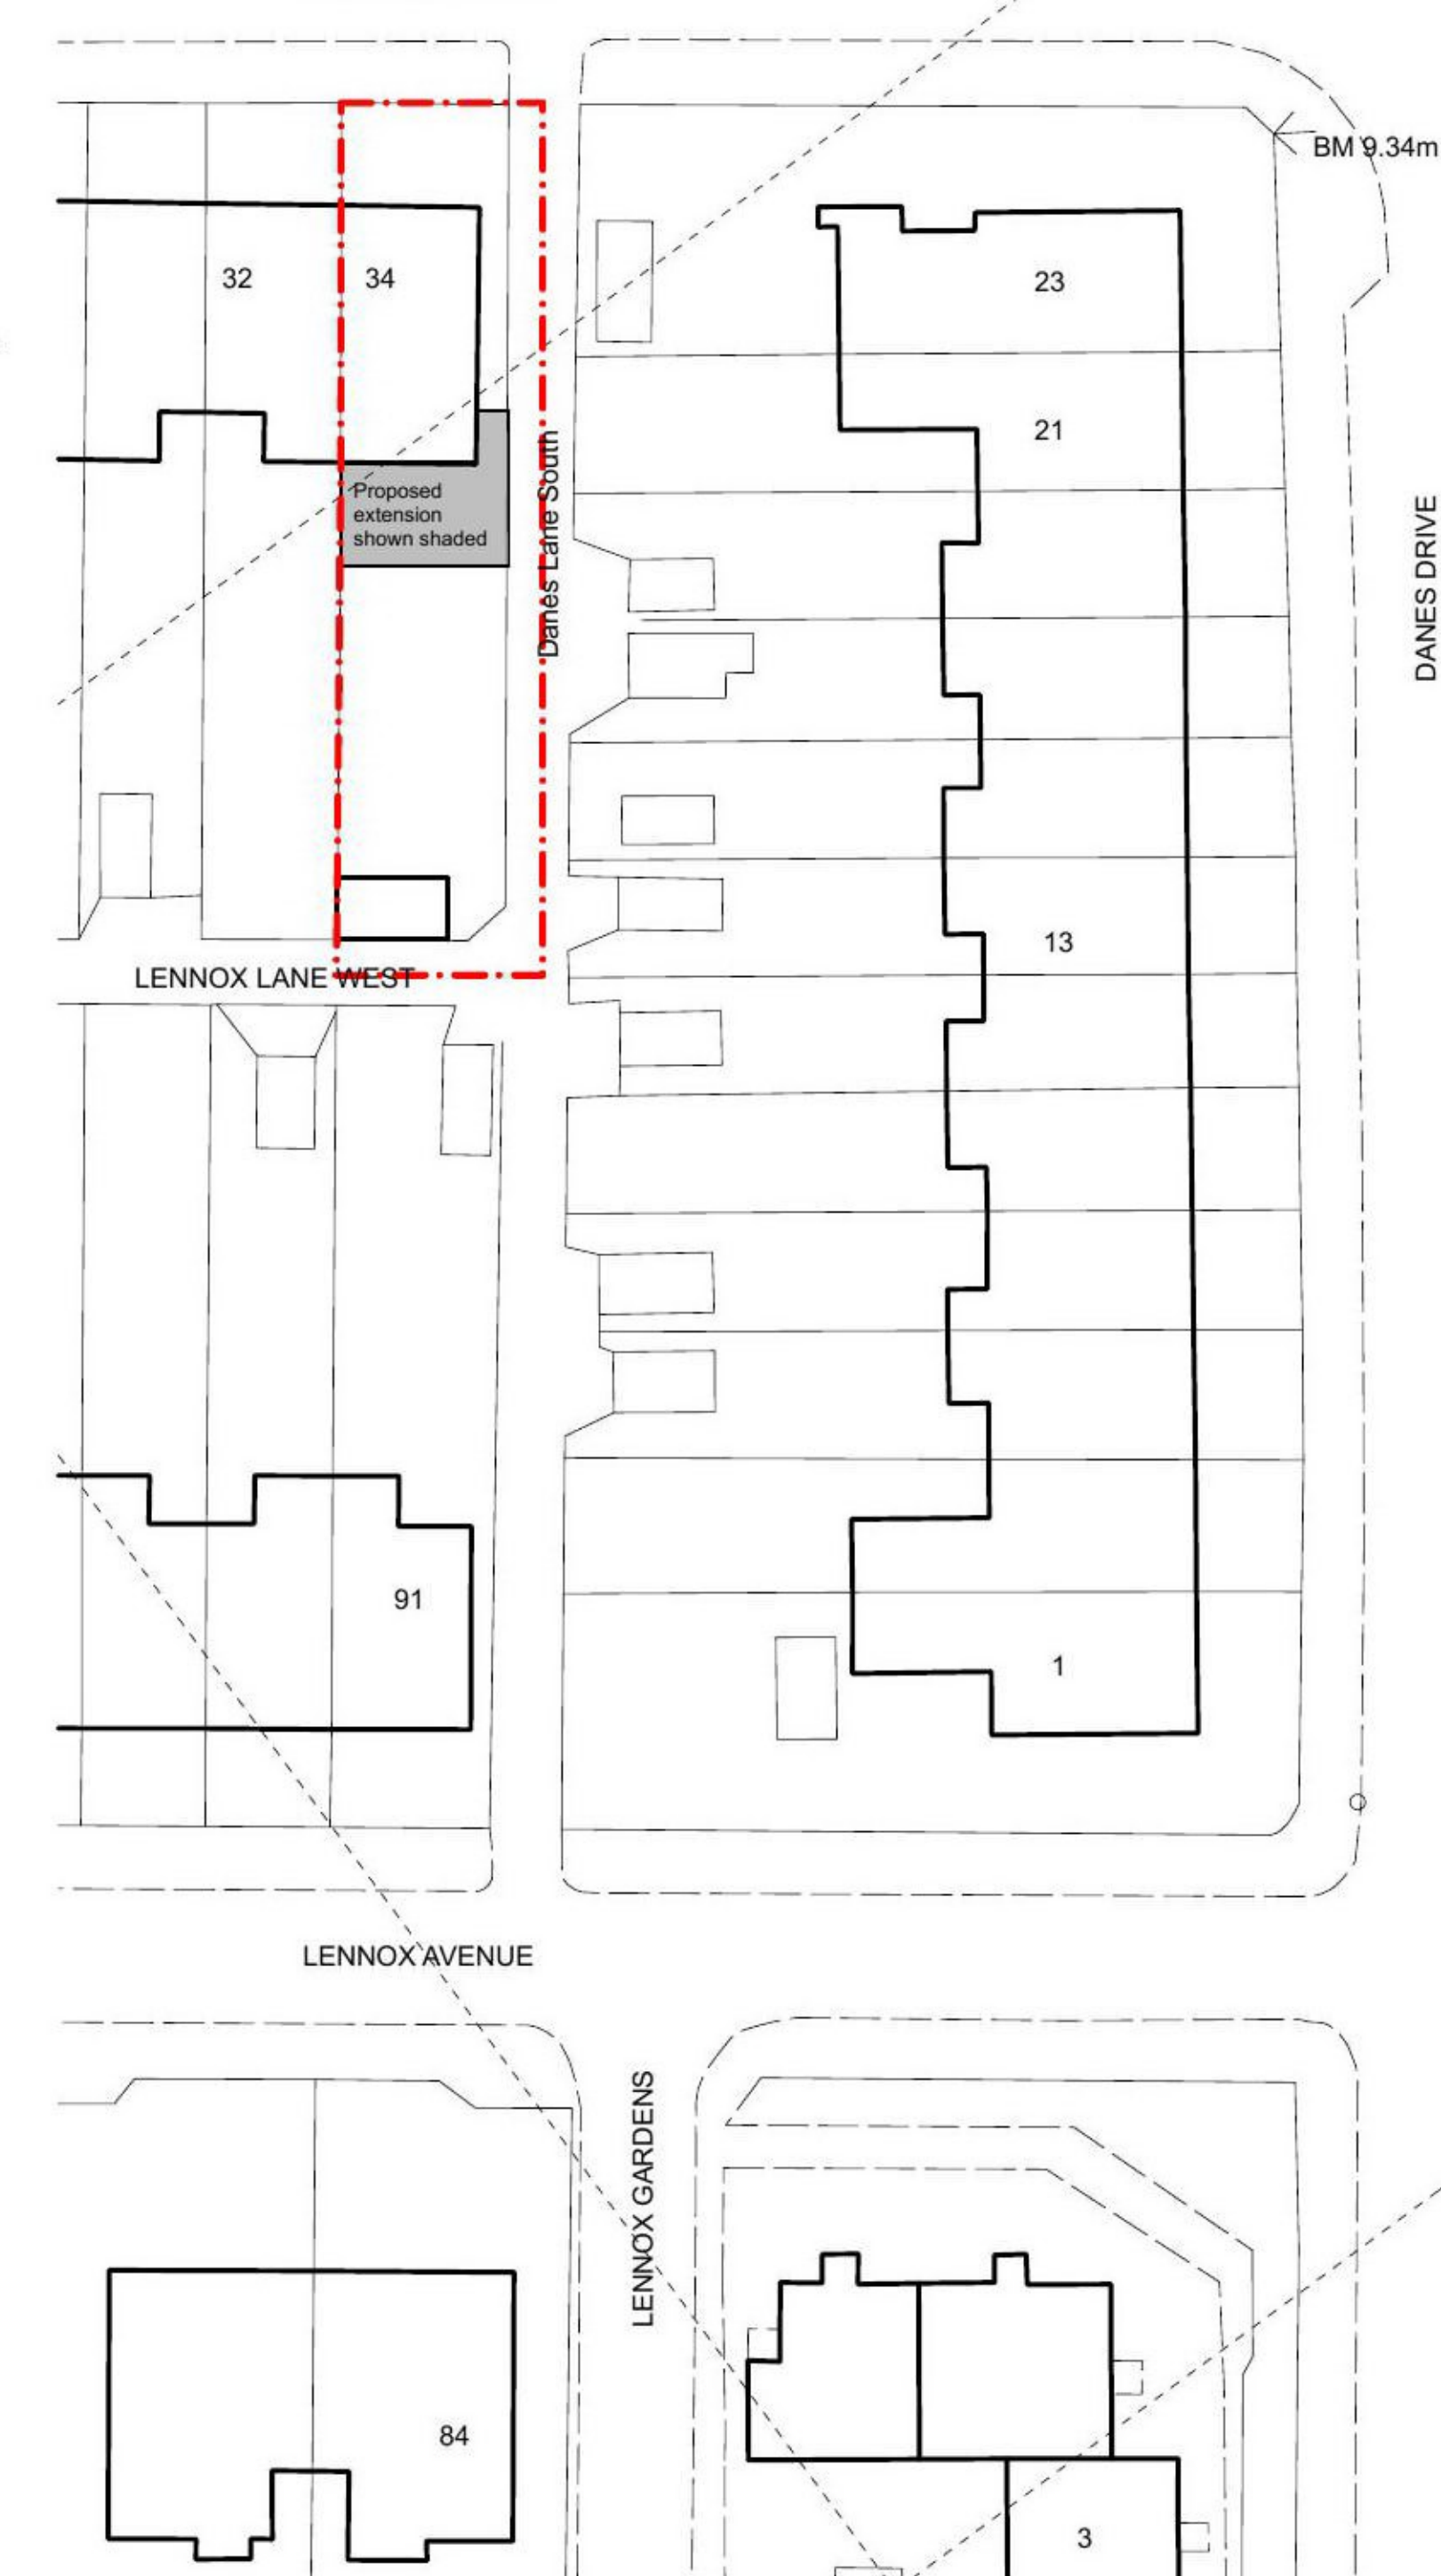

EAST ELEVATION 1:100

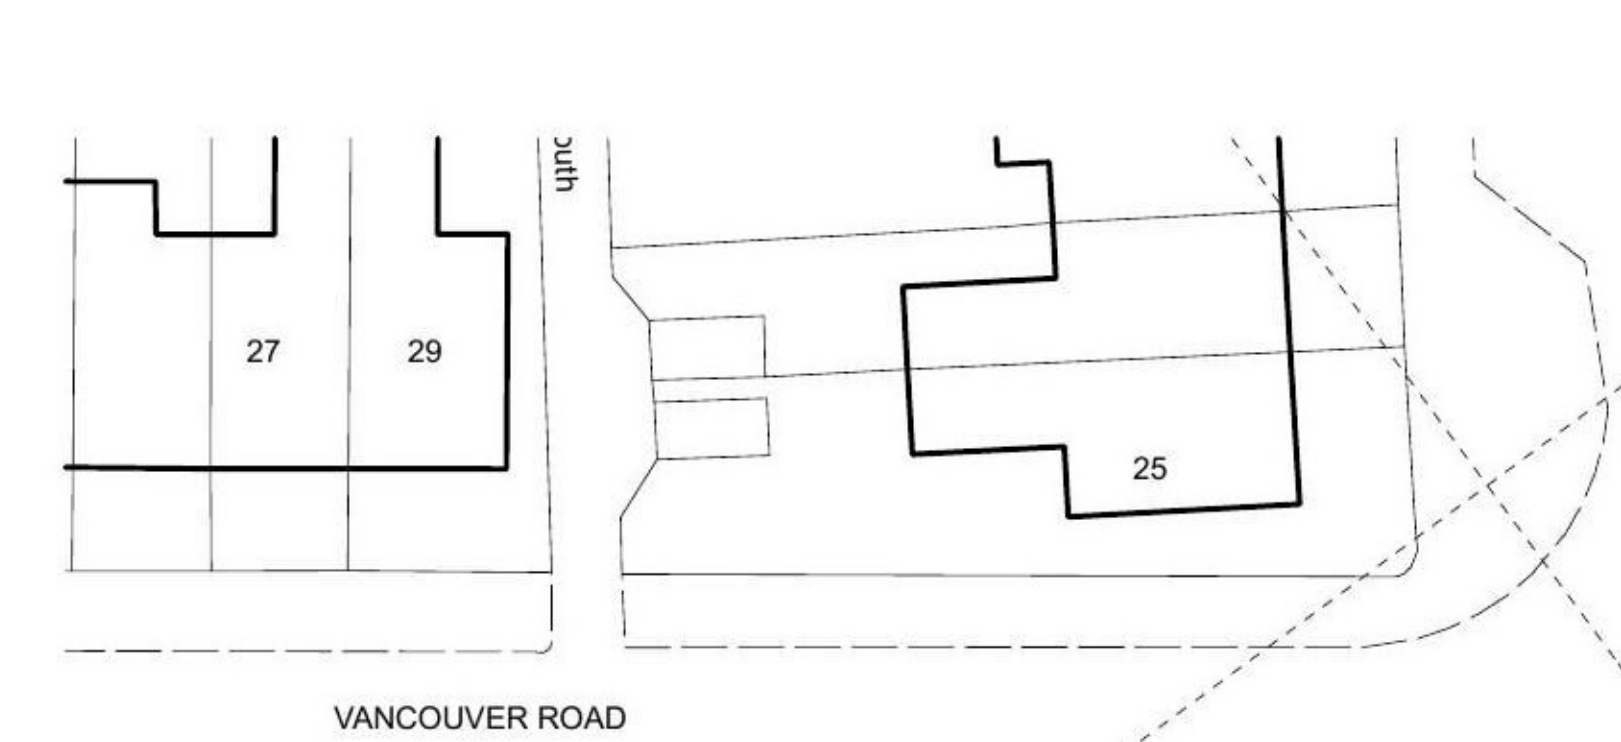

SITE PLAN - 1:500

SCALE 0 5 10 20


Useable rear garden area (excluding garage etc) without extension 173.7 m²

Useable rear garden area (excluding garage etc) with extension 128.2 m²


Area of addition = 38.0 m²




WEST ELEVATION 1:100

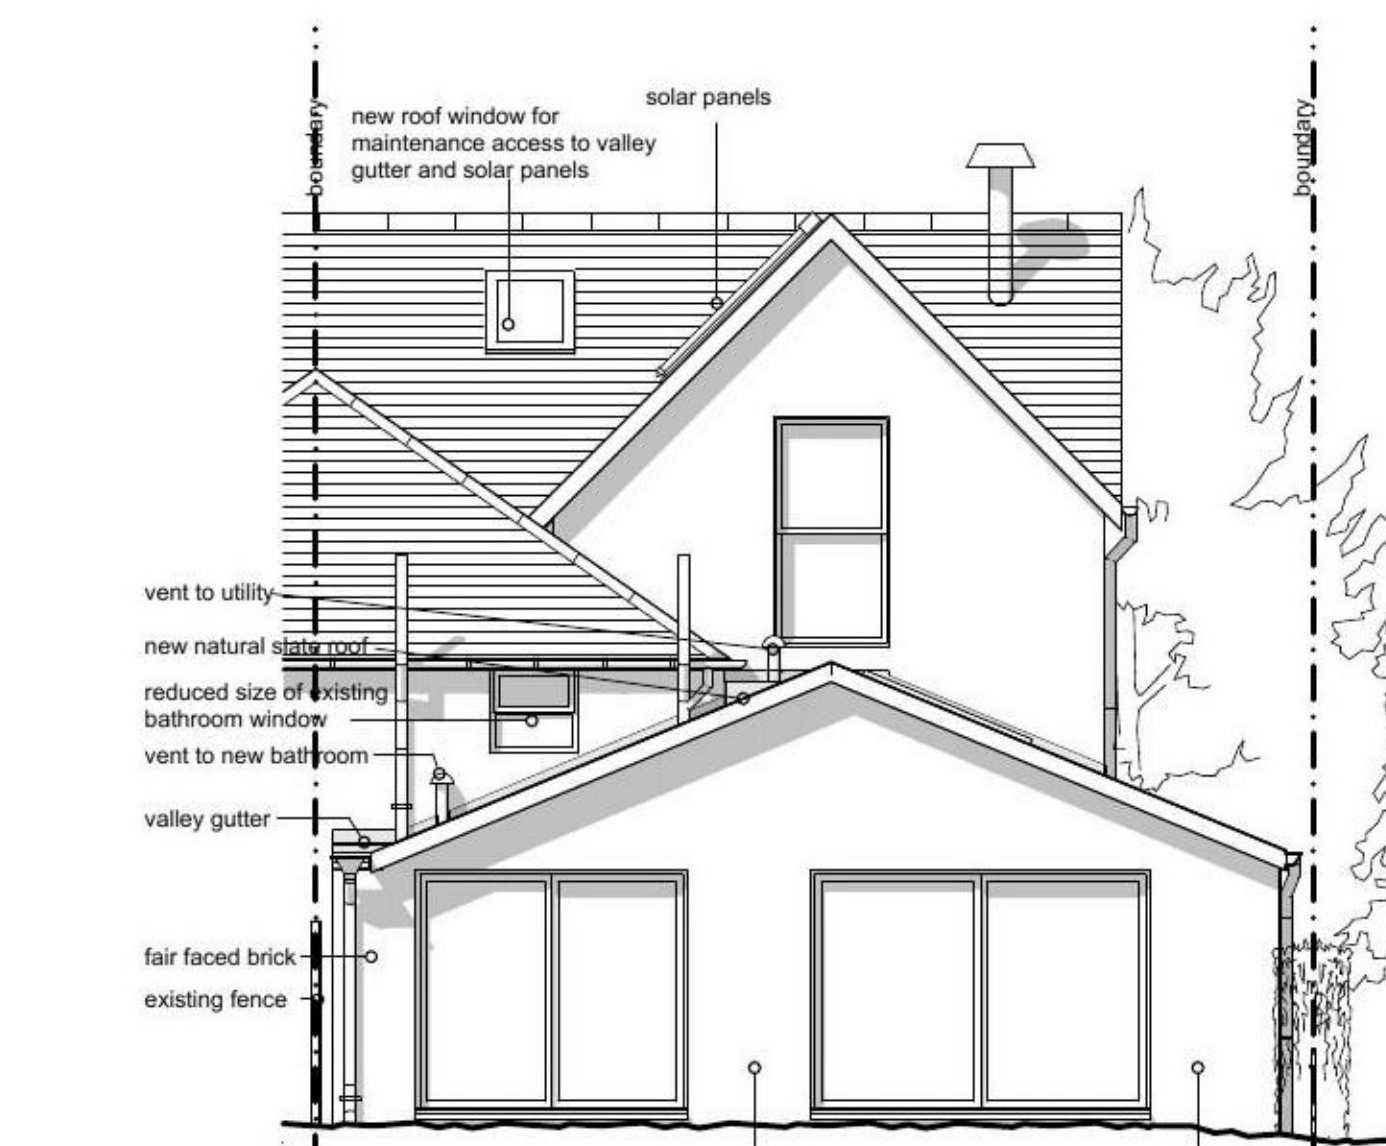

EAST ELEVATION 1:100

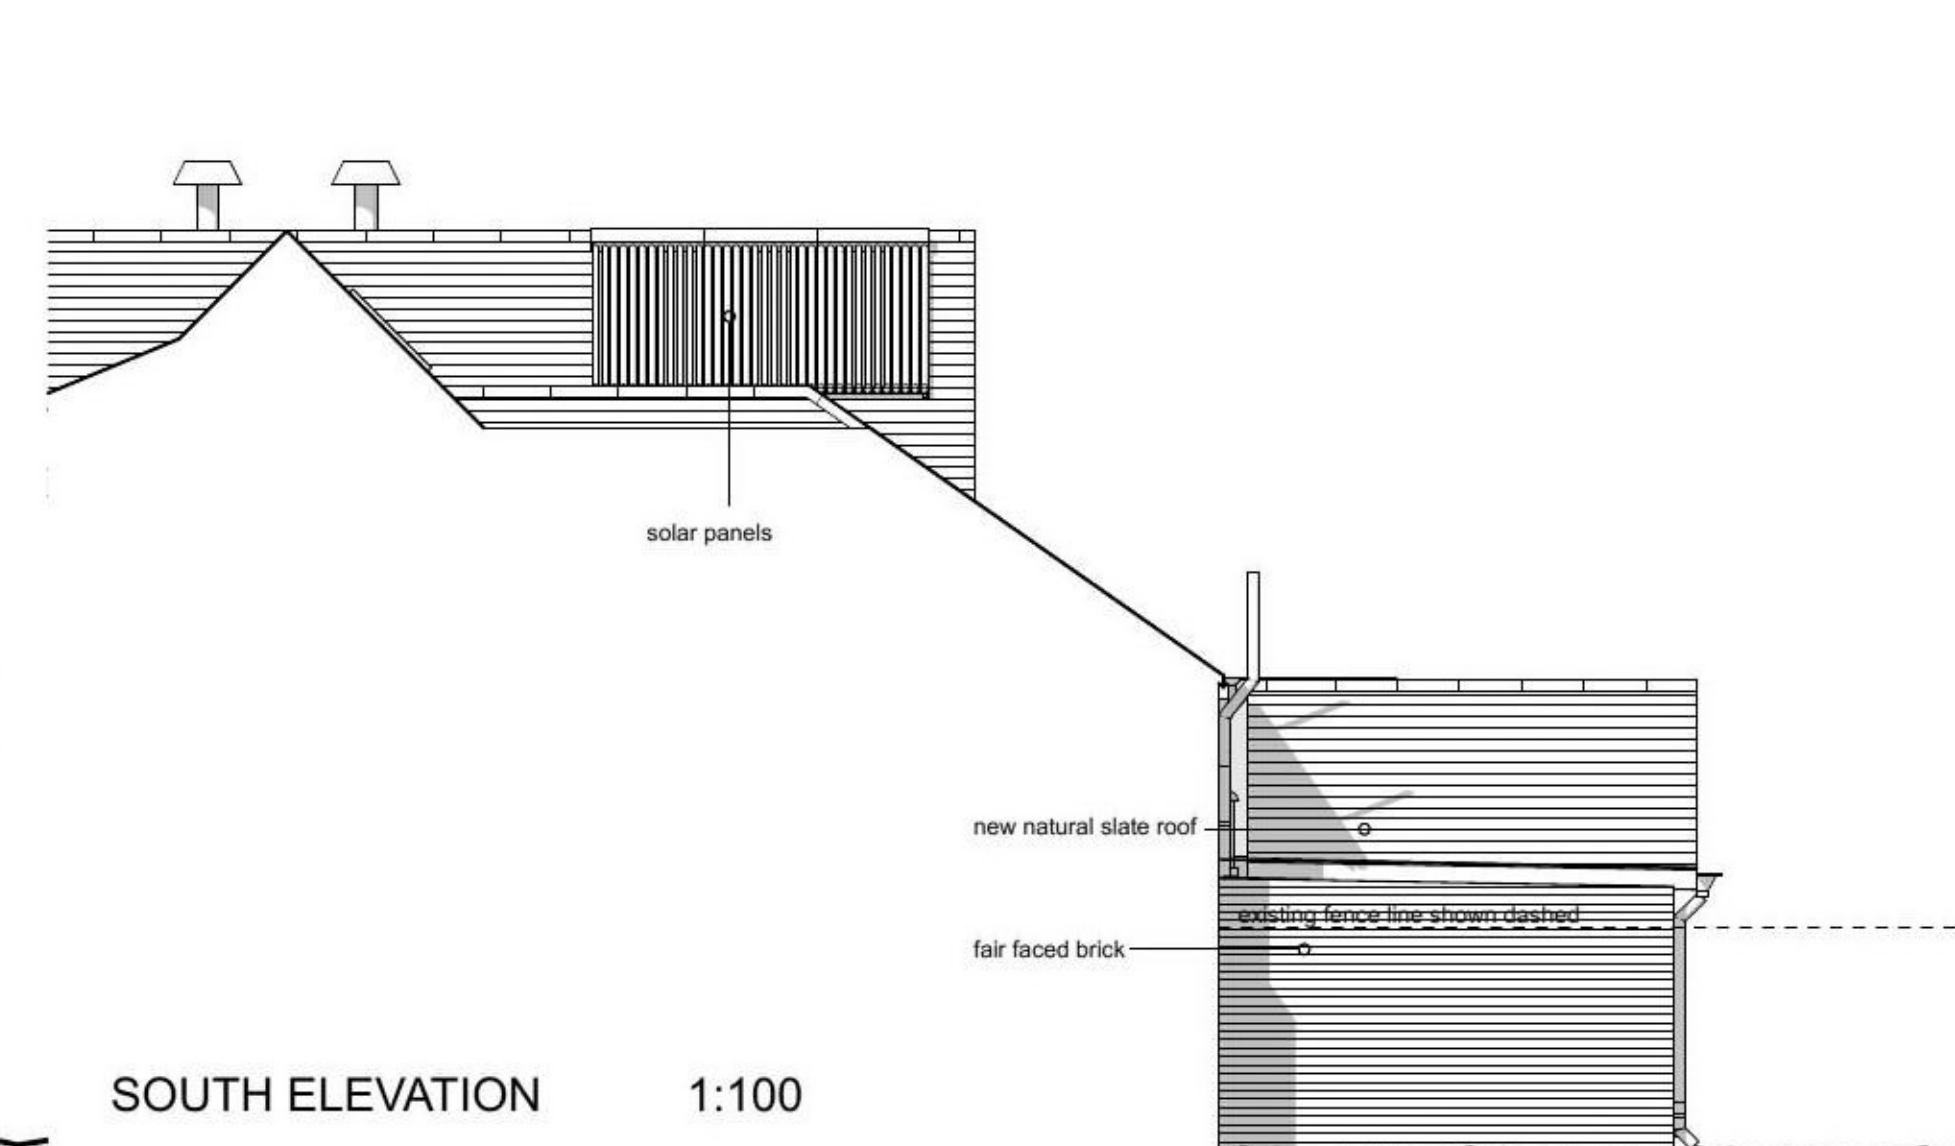


SOUTH ELEVATION 1:100

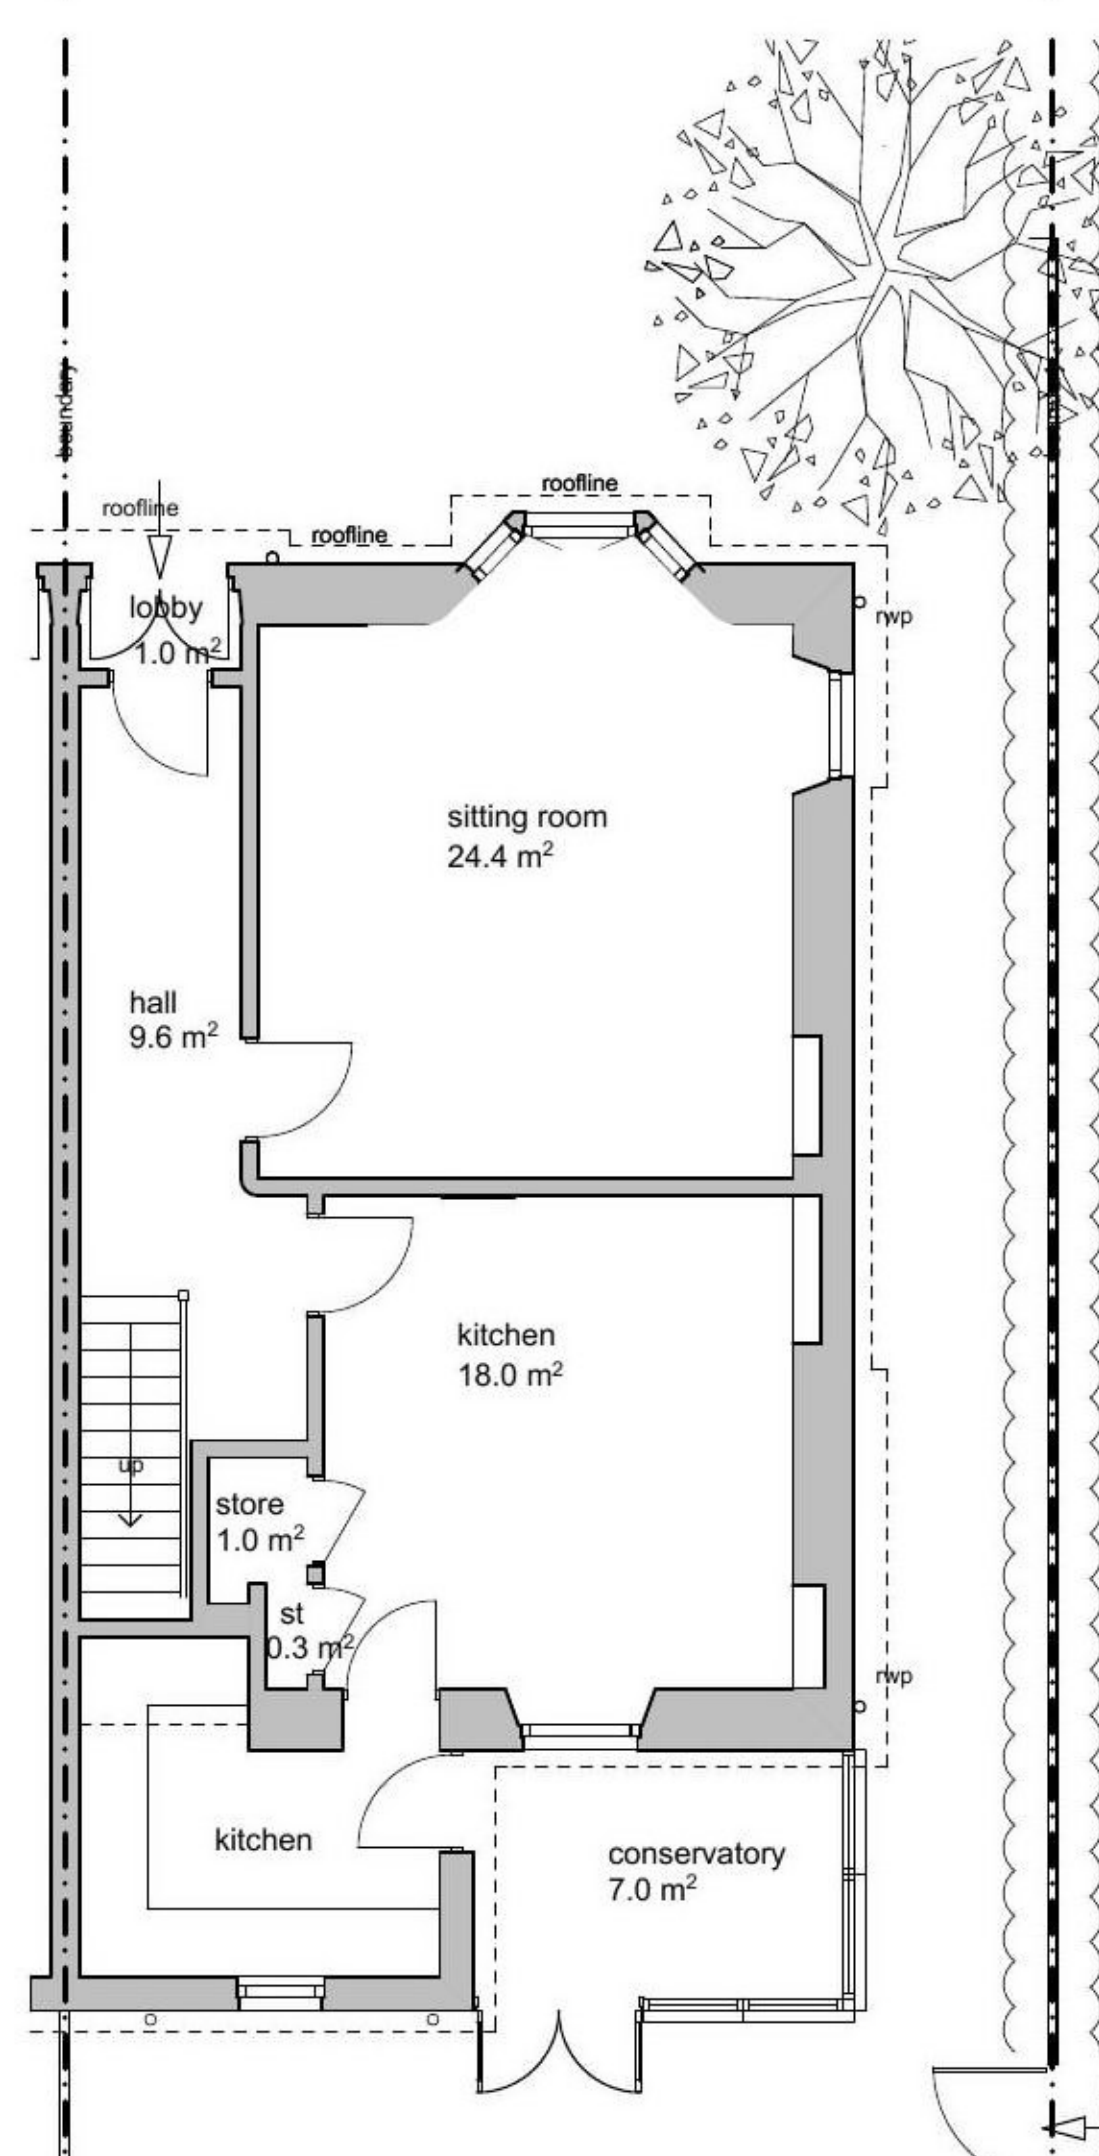


GROUND FLOOR PLAN 1:100

GROUND FLOOR PLAN 1:100


as existing...

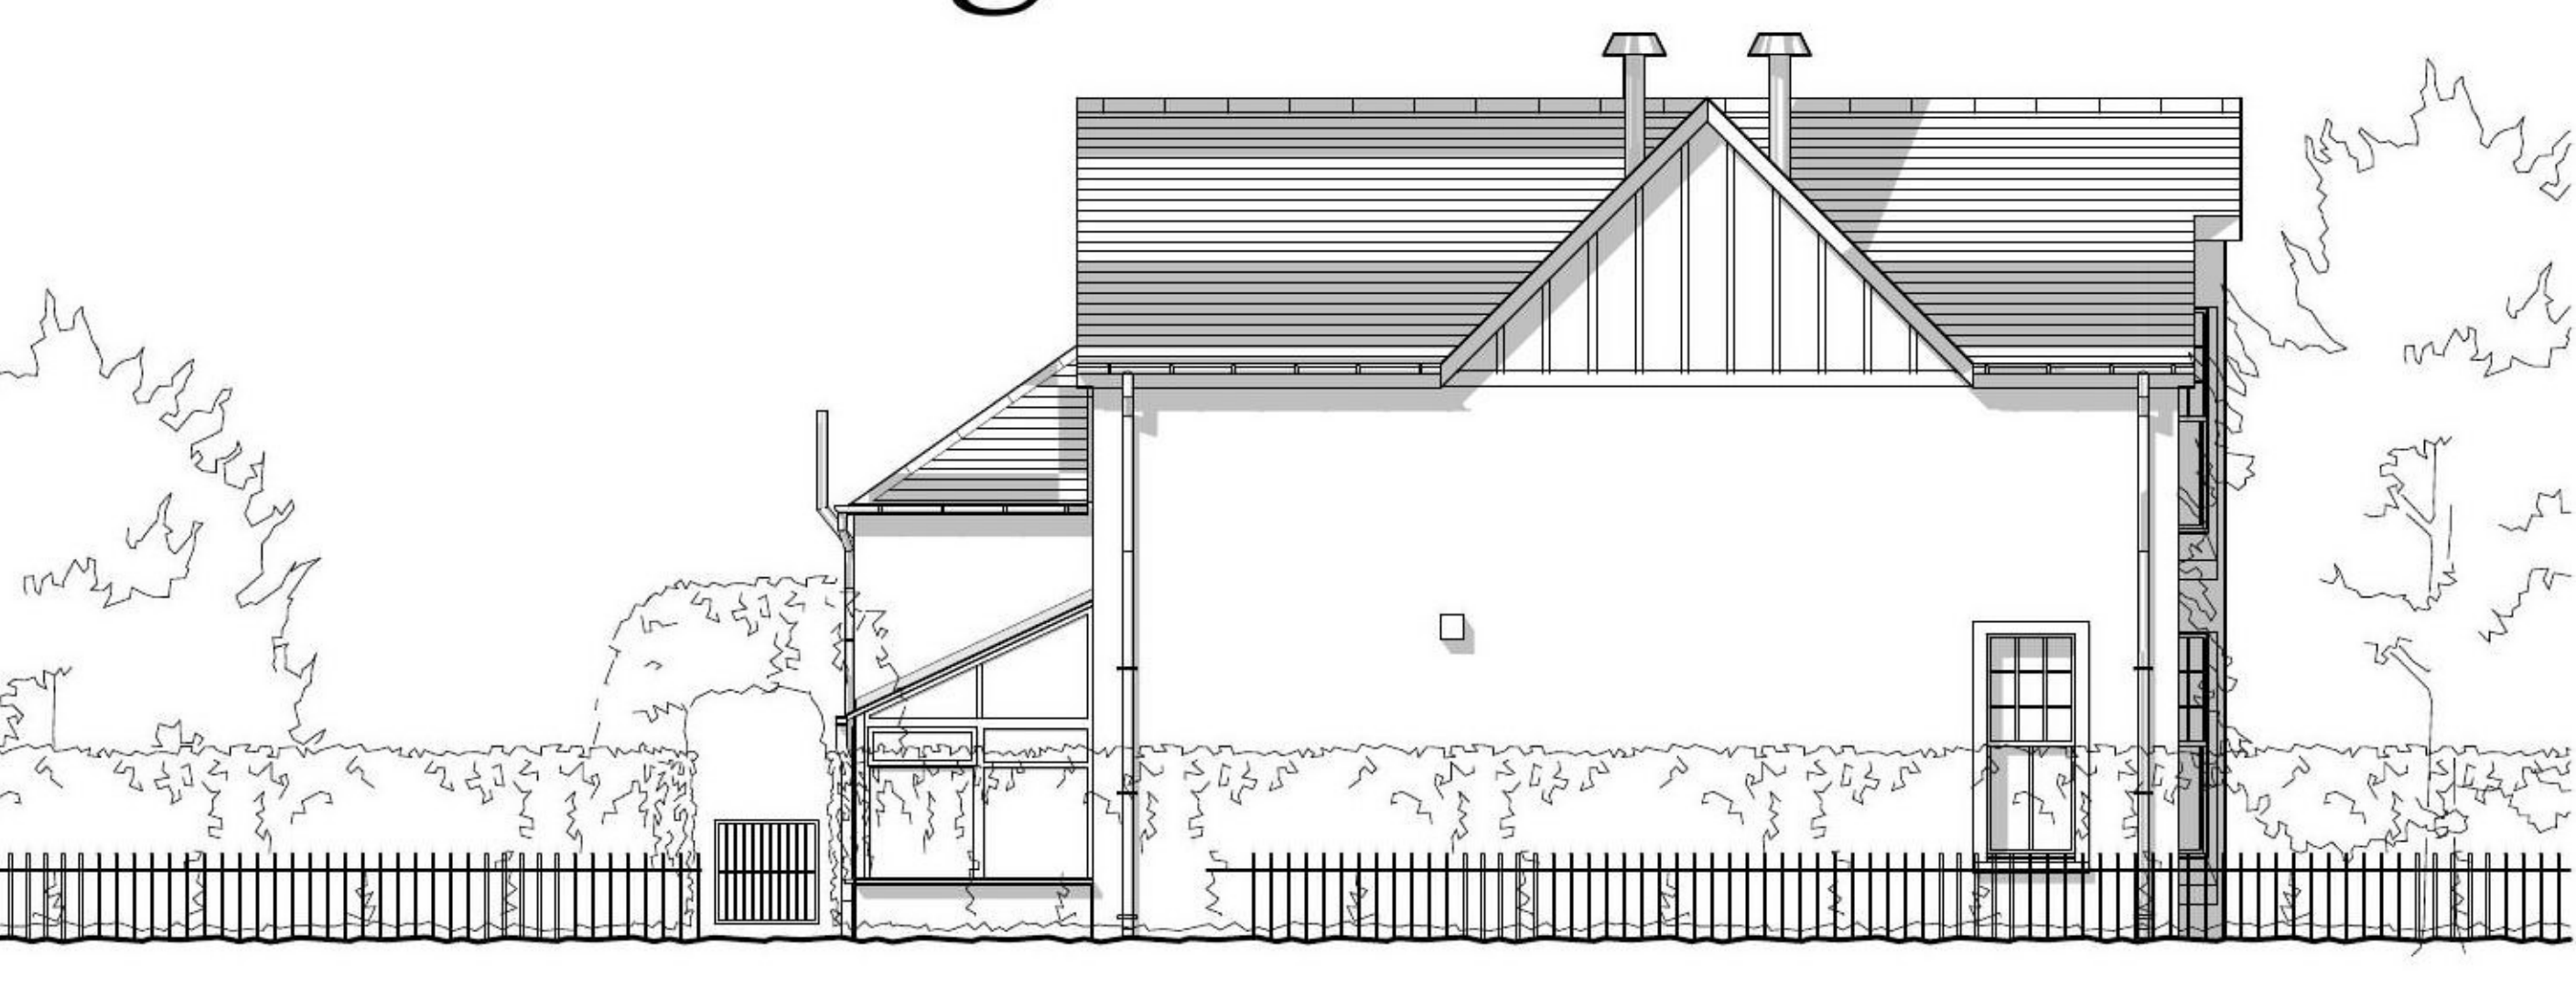

NORTH ELEVATION 1:100

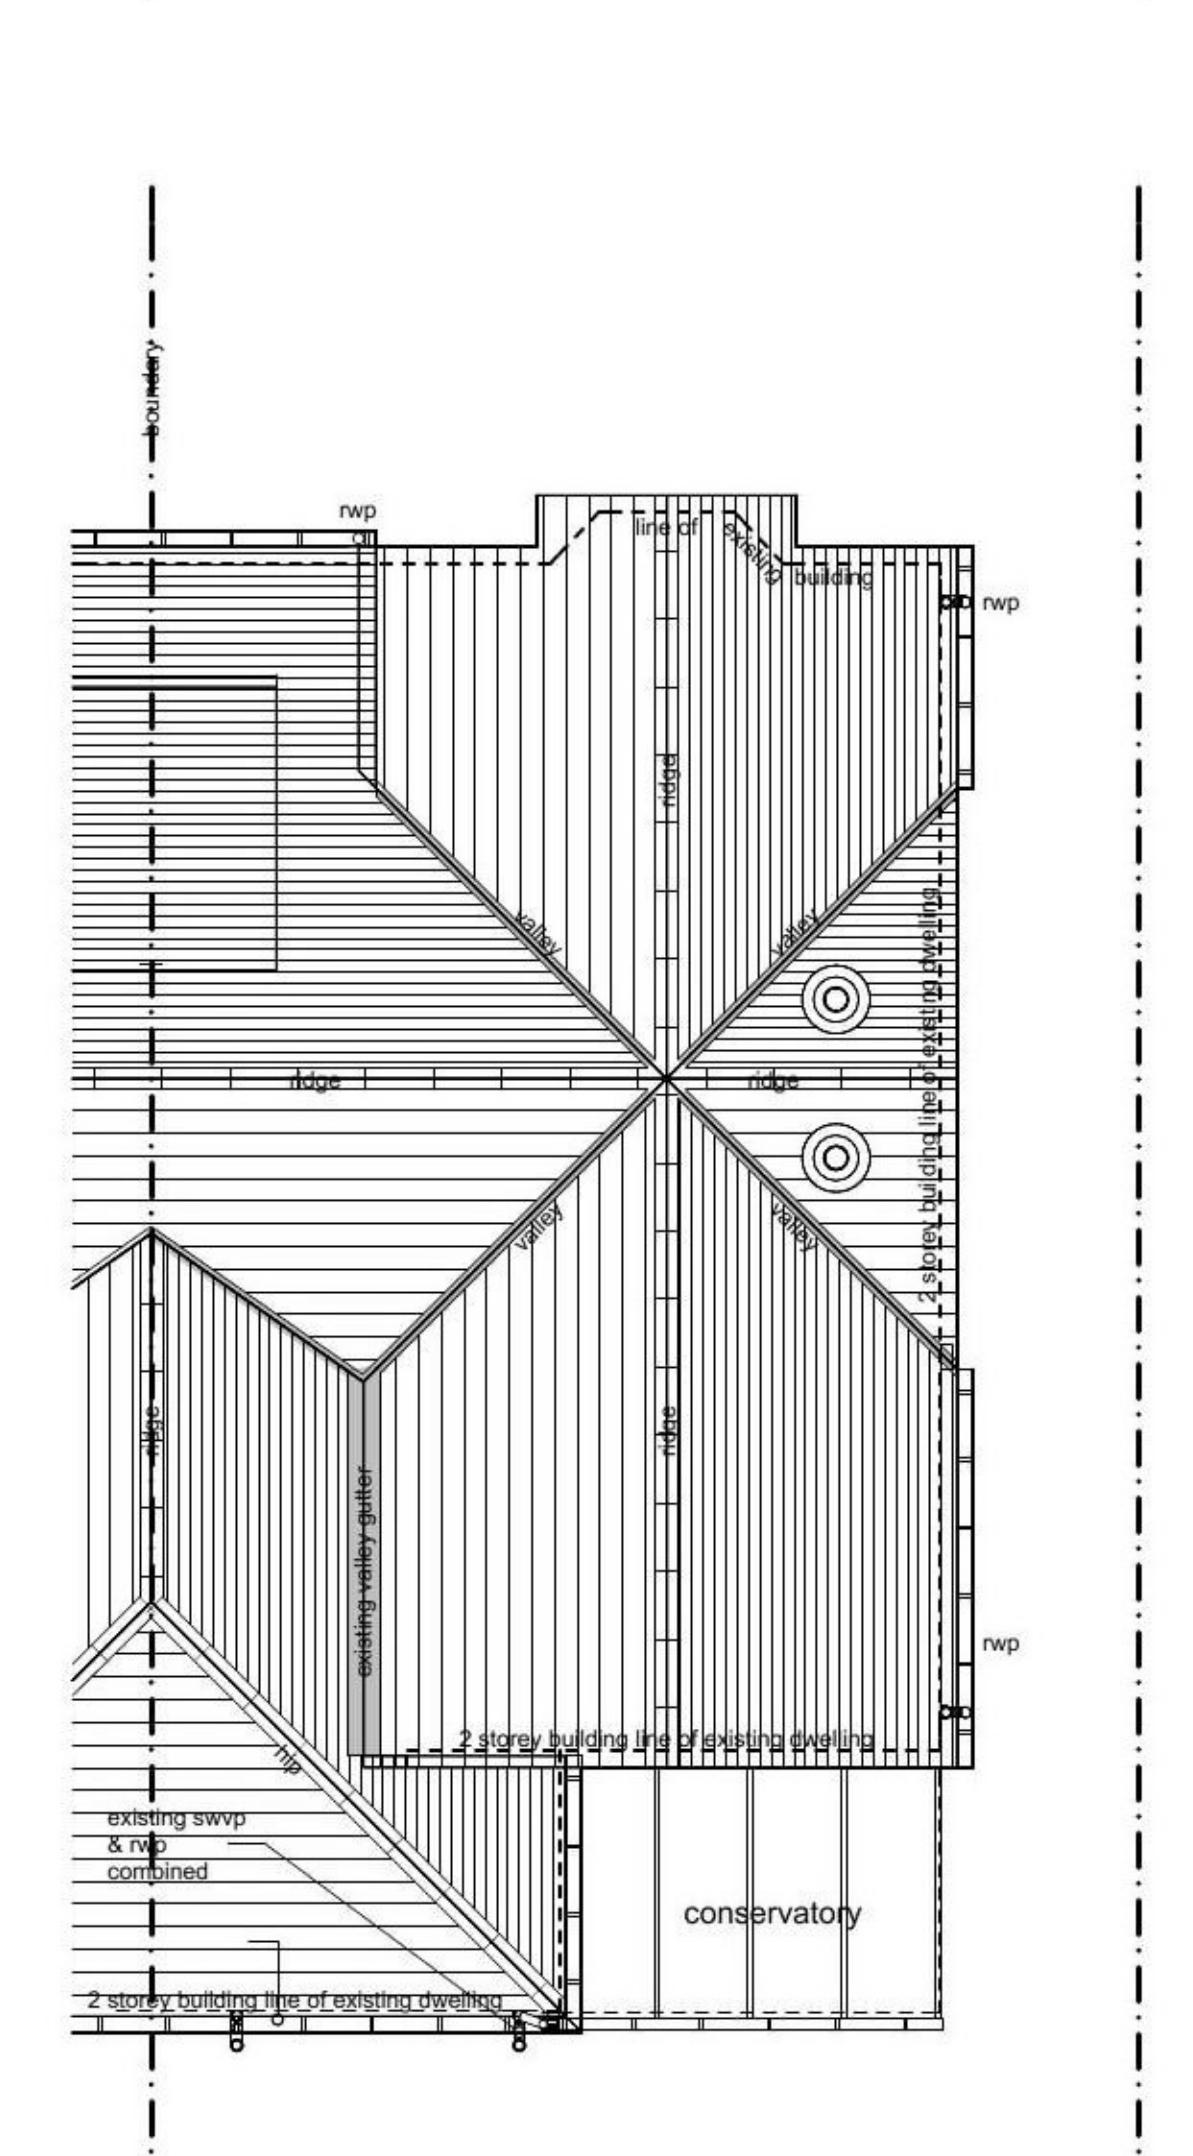


ROOF PLAN 1:100

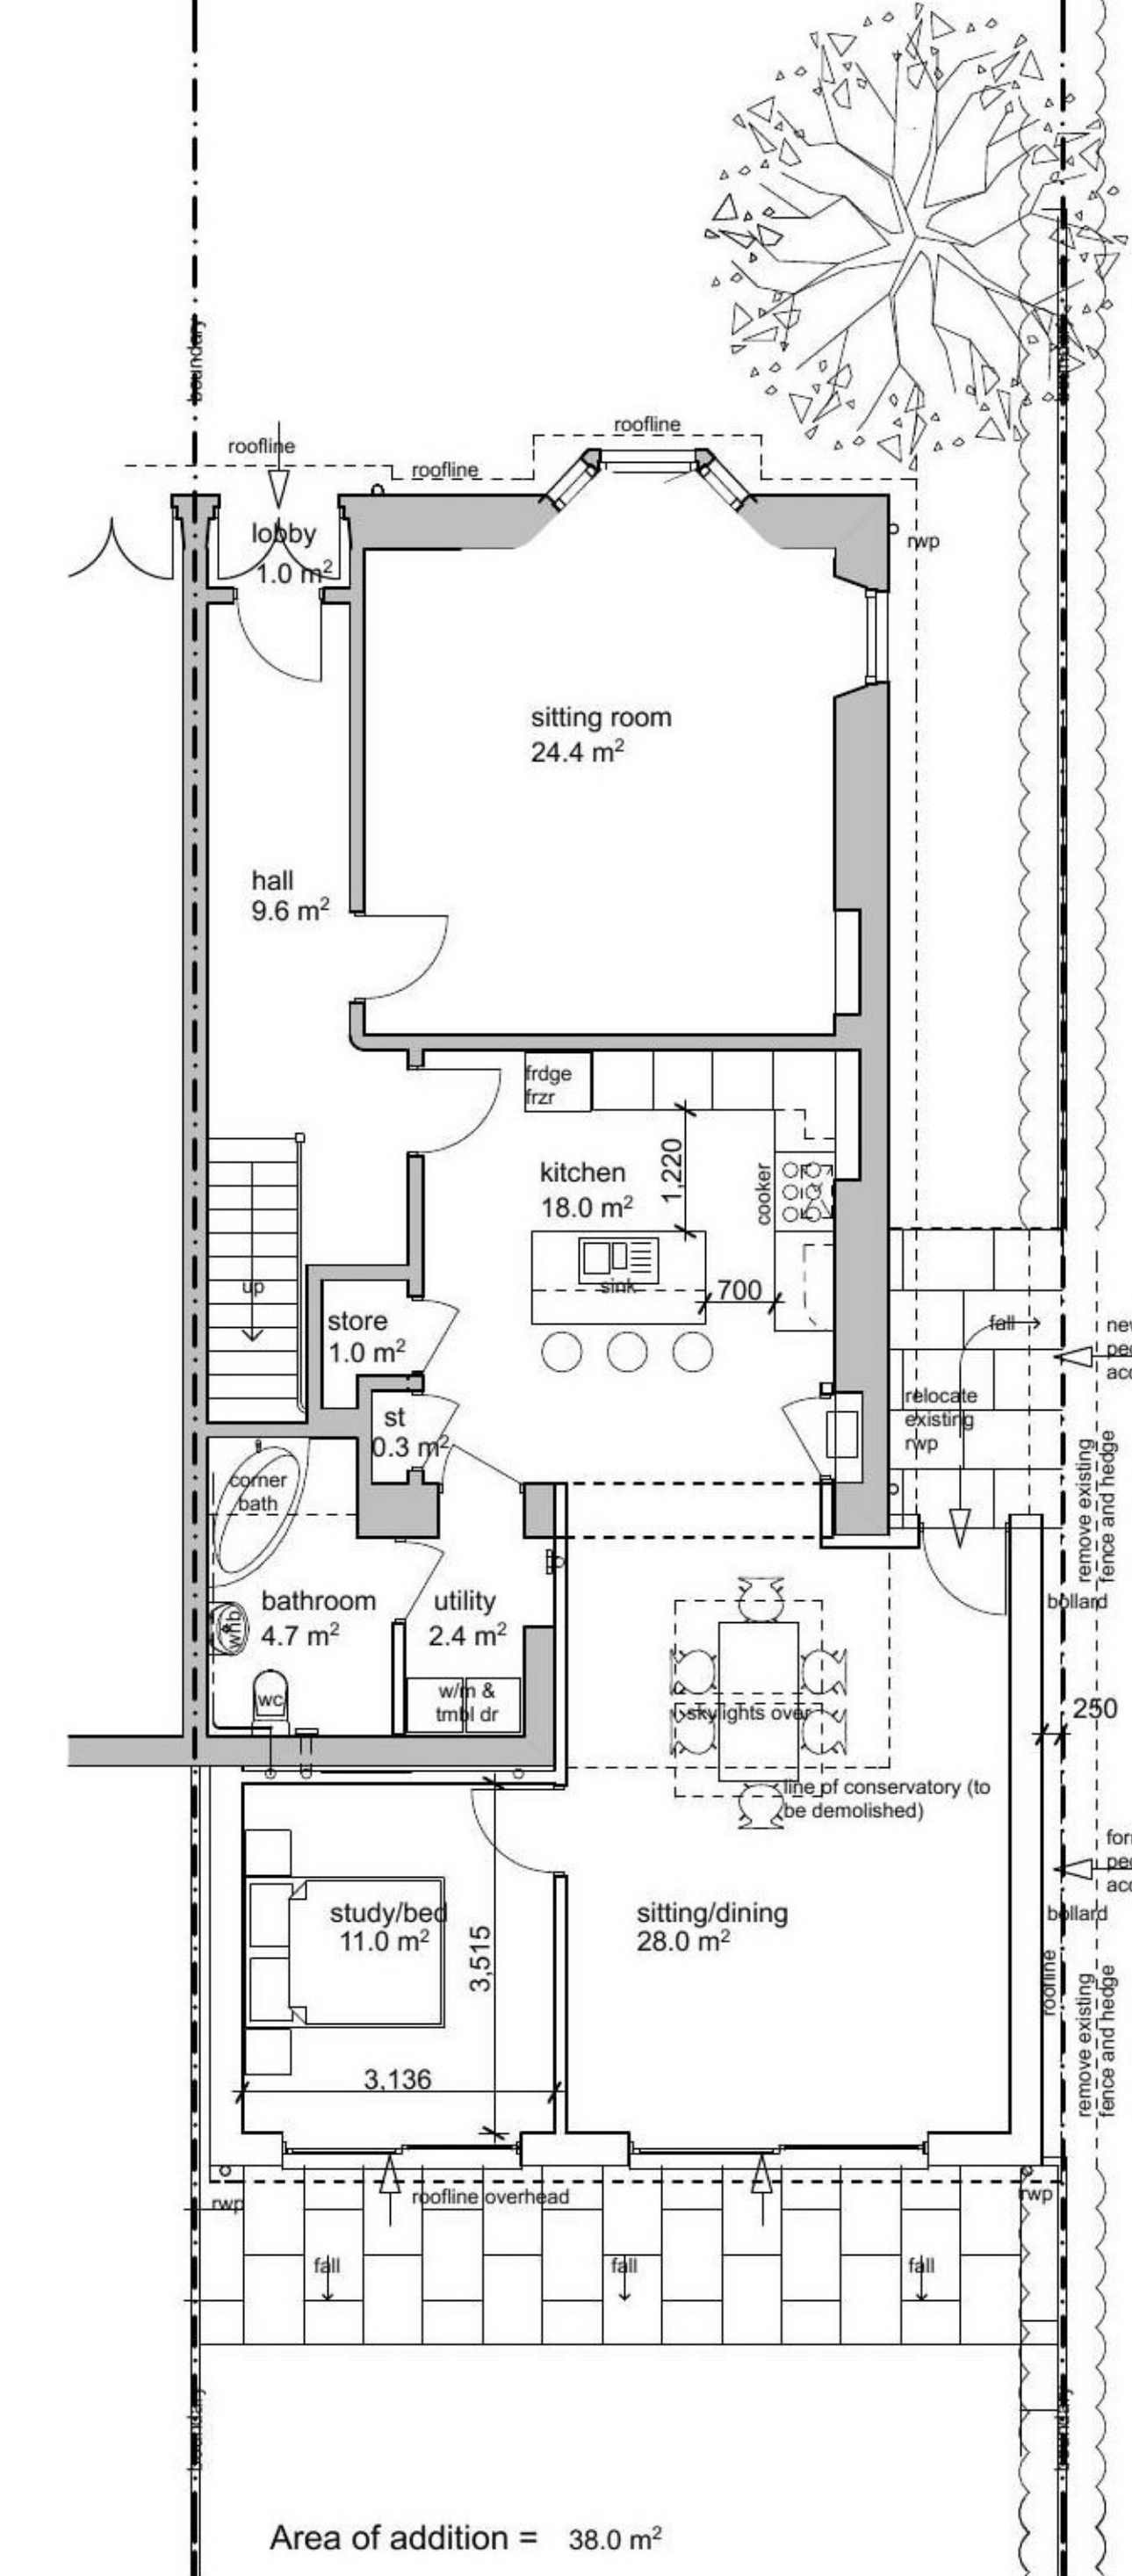


GROUND FLOOR PLAN 1:100


as proposed...

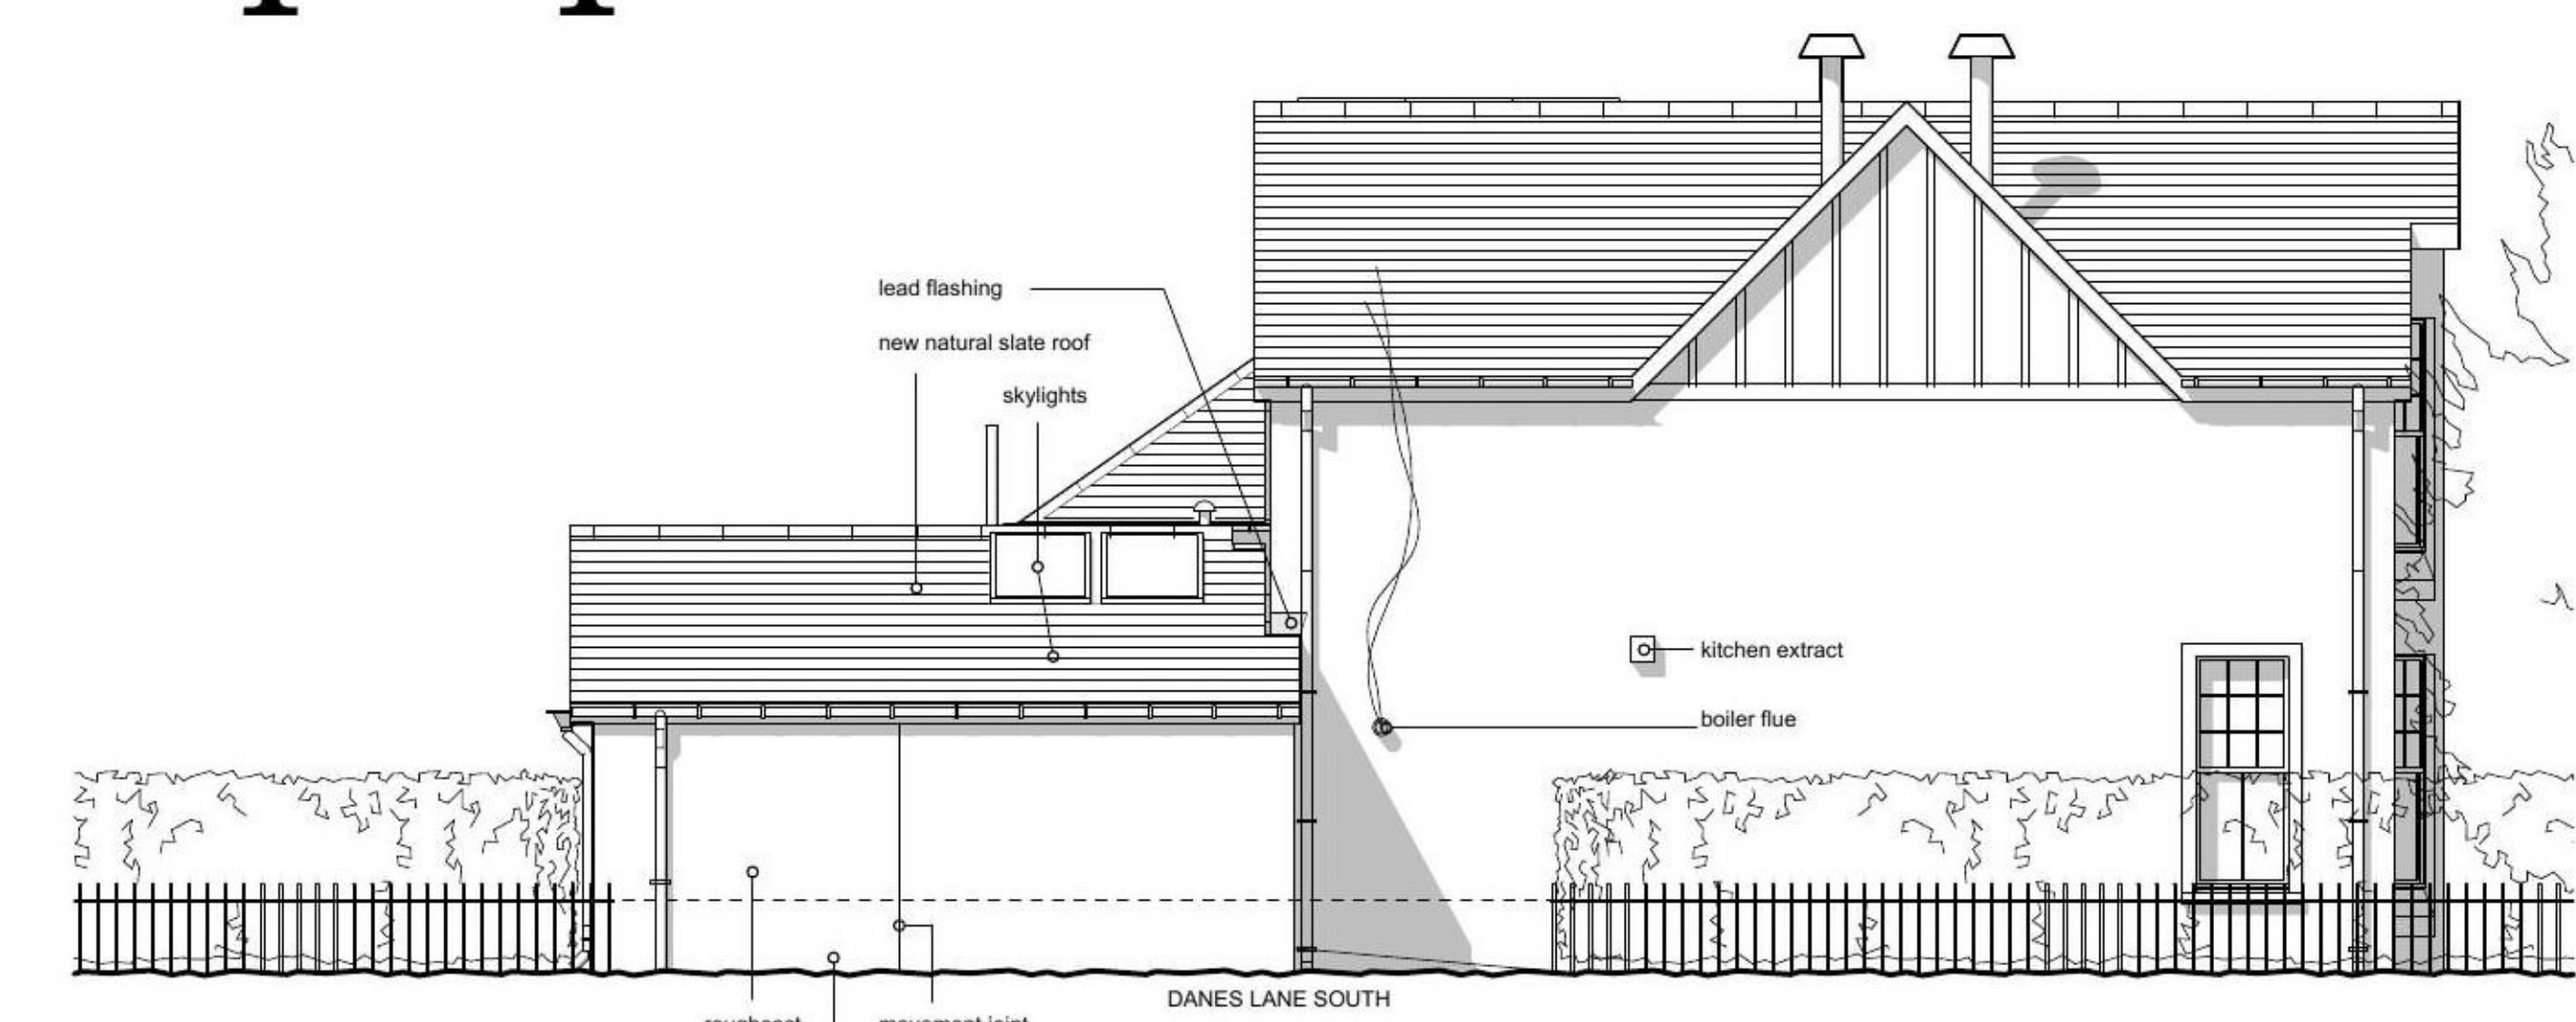


NORTH ELEVATION 1:100

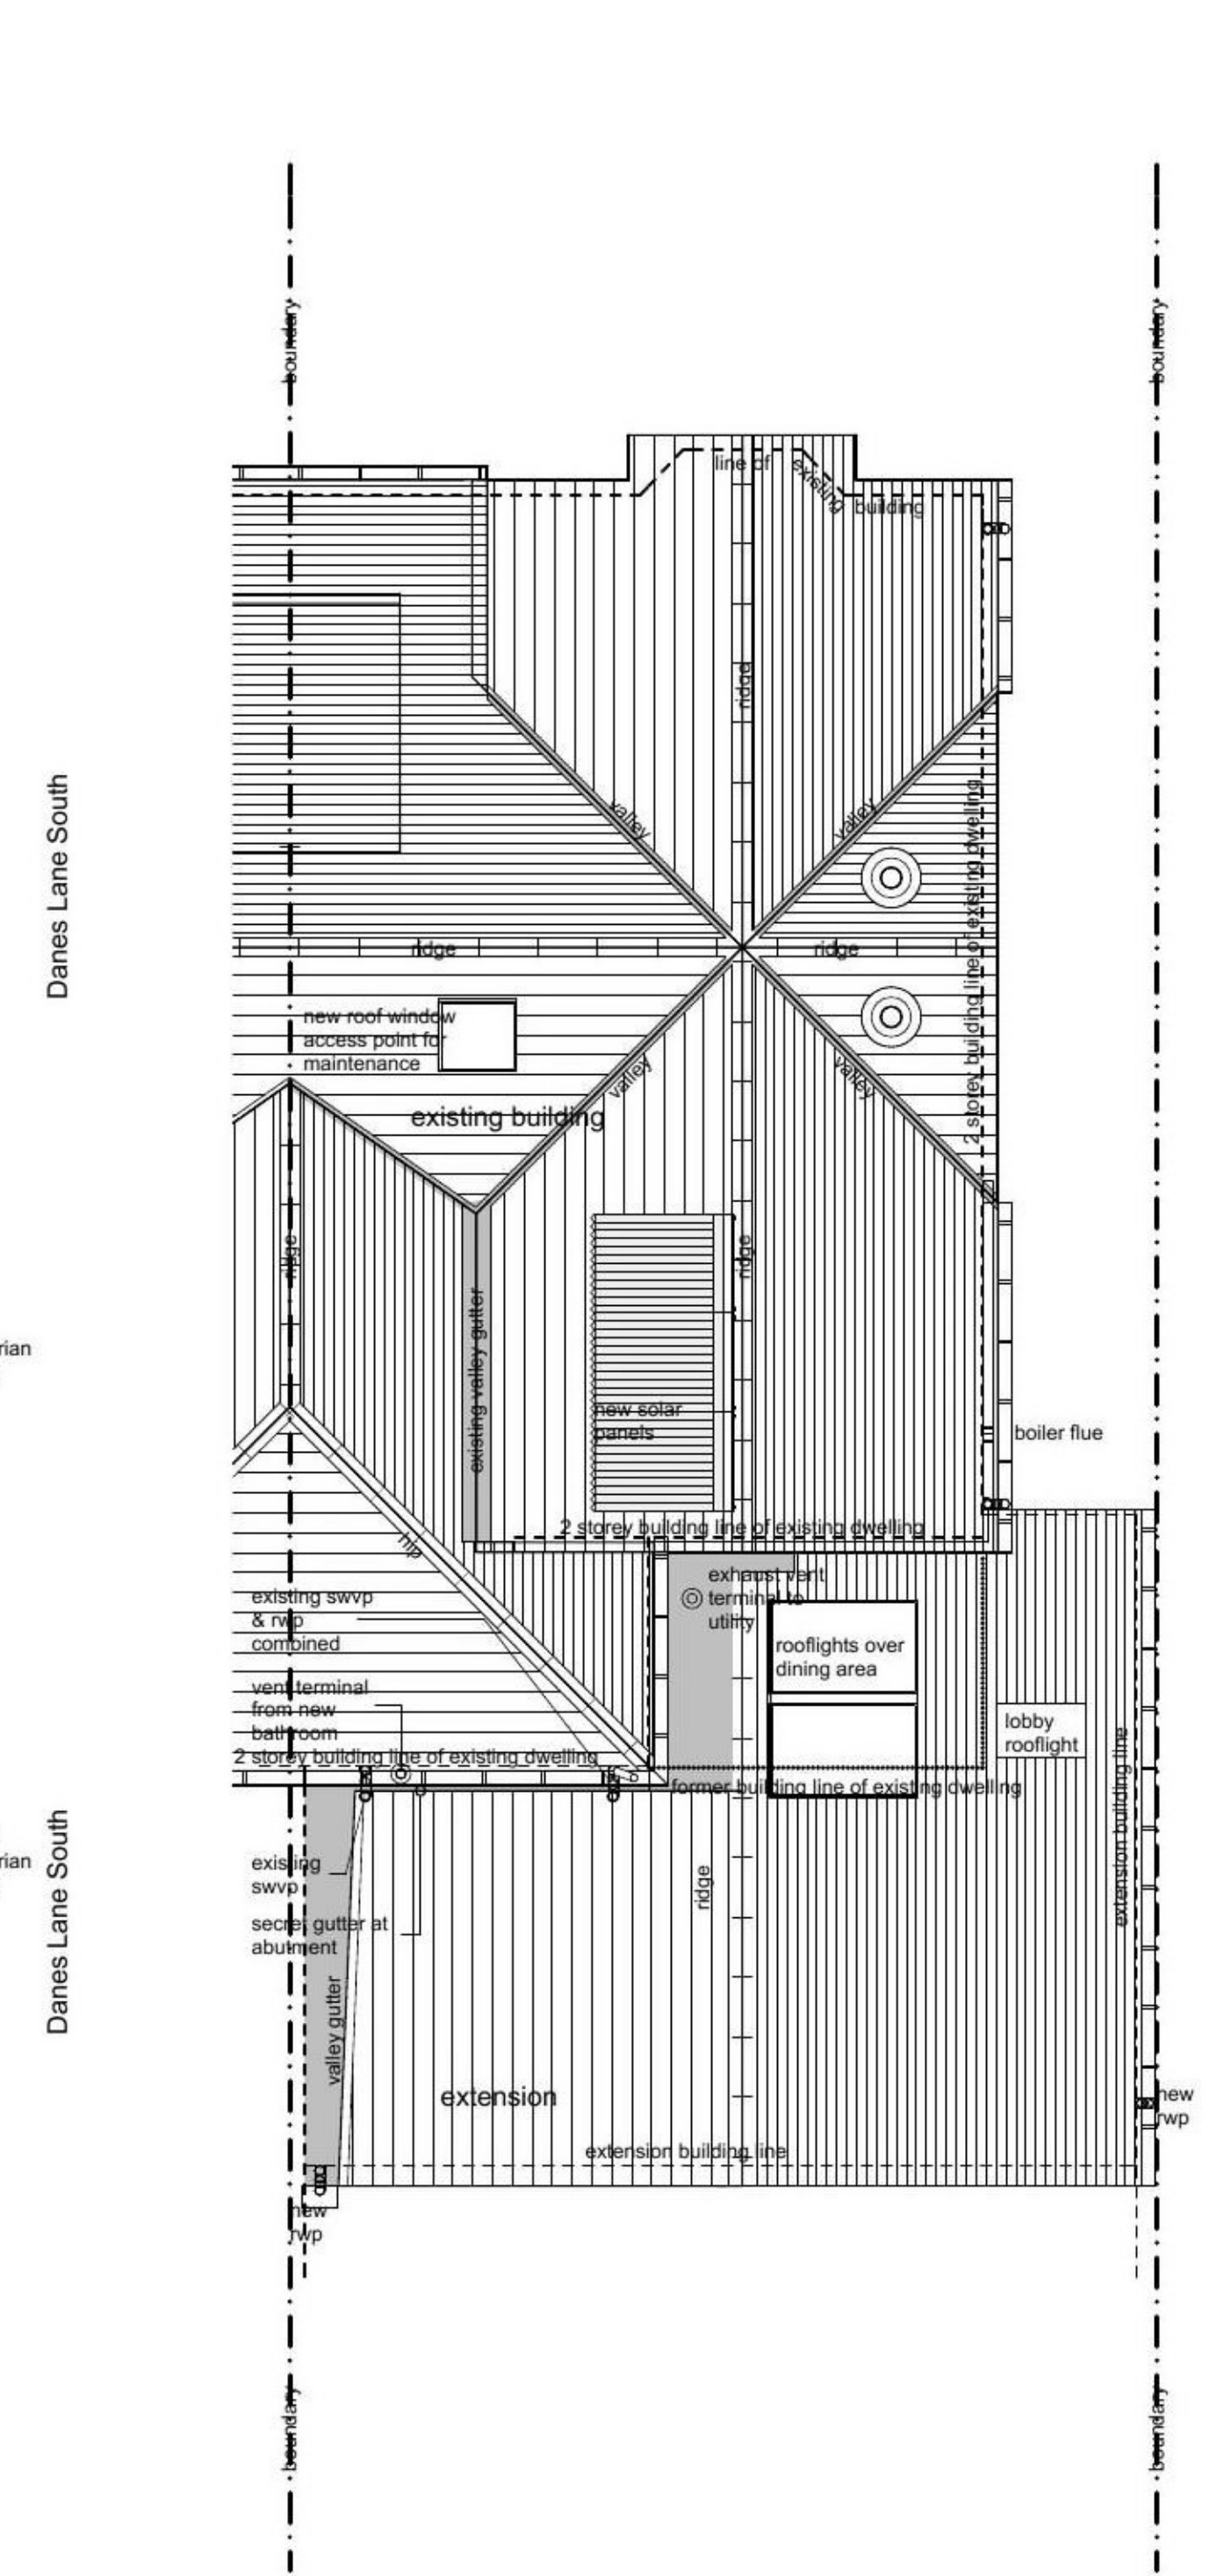


ROOF PLAN 1:100

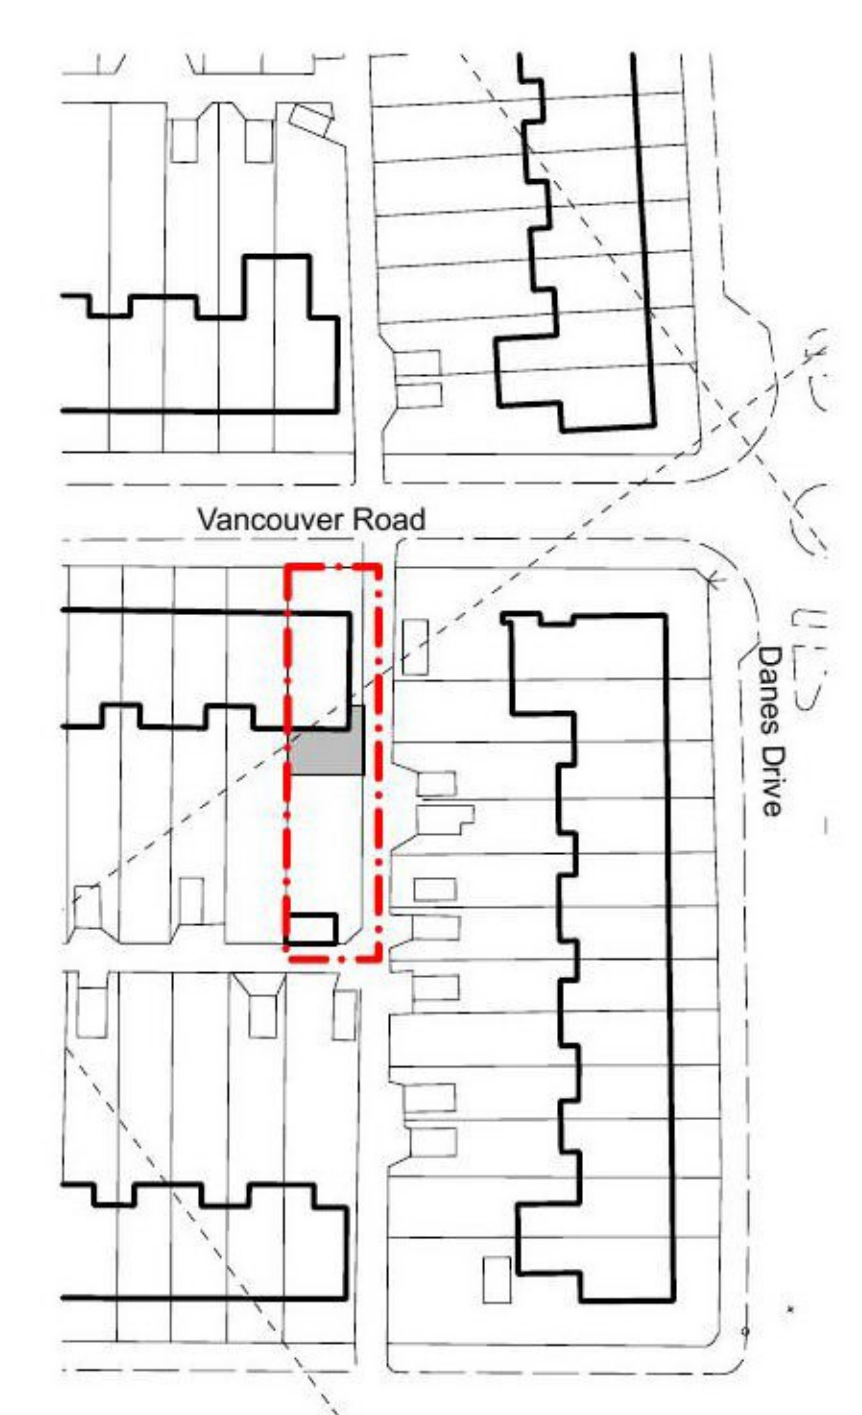

LOCATION PLAN - 1:1250

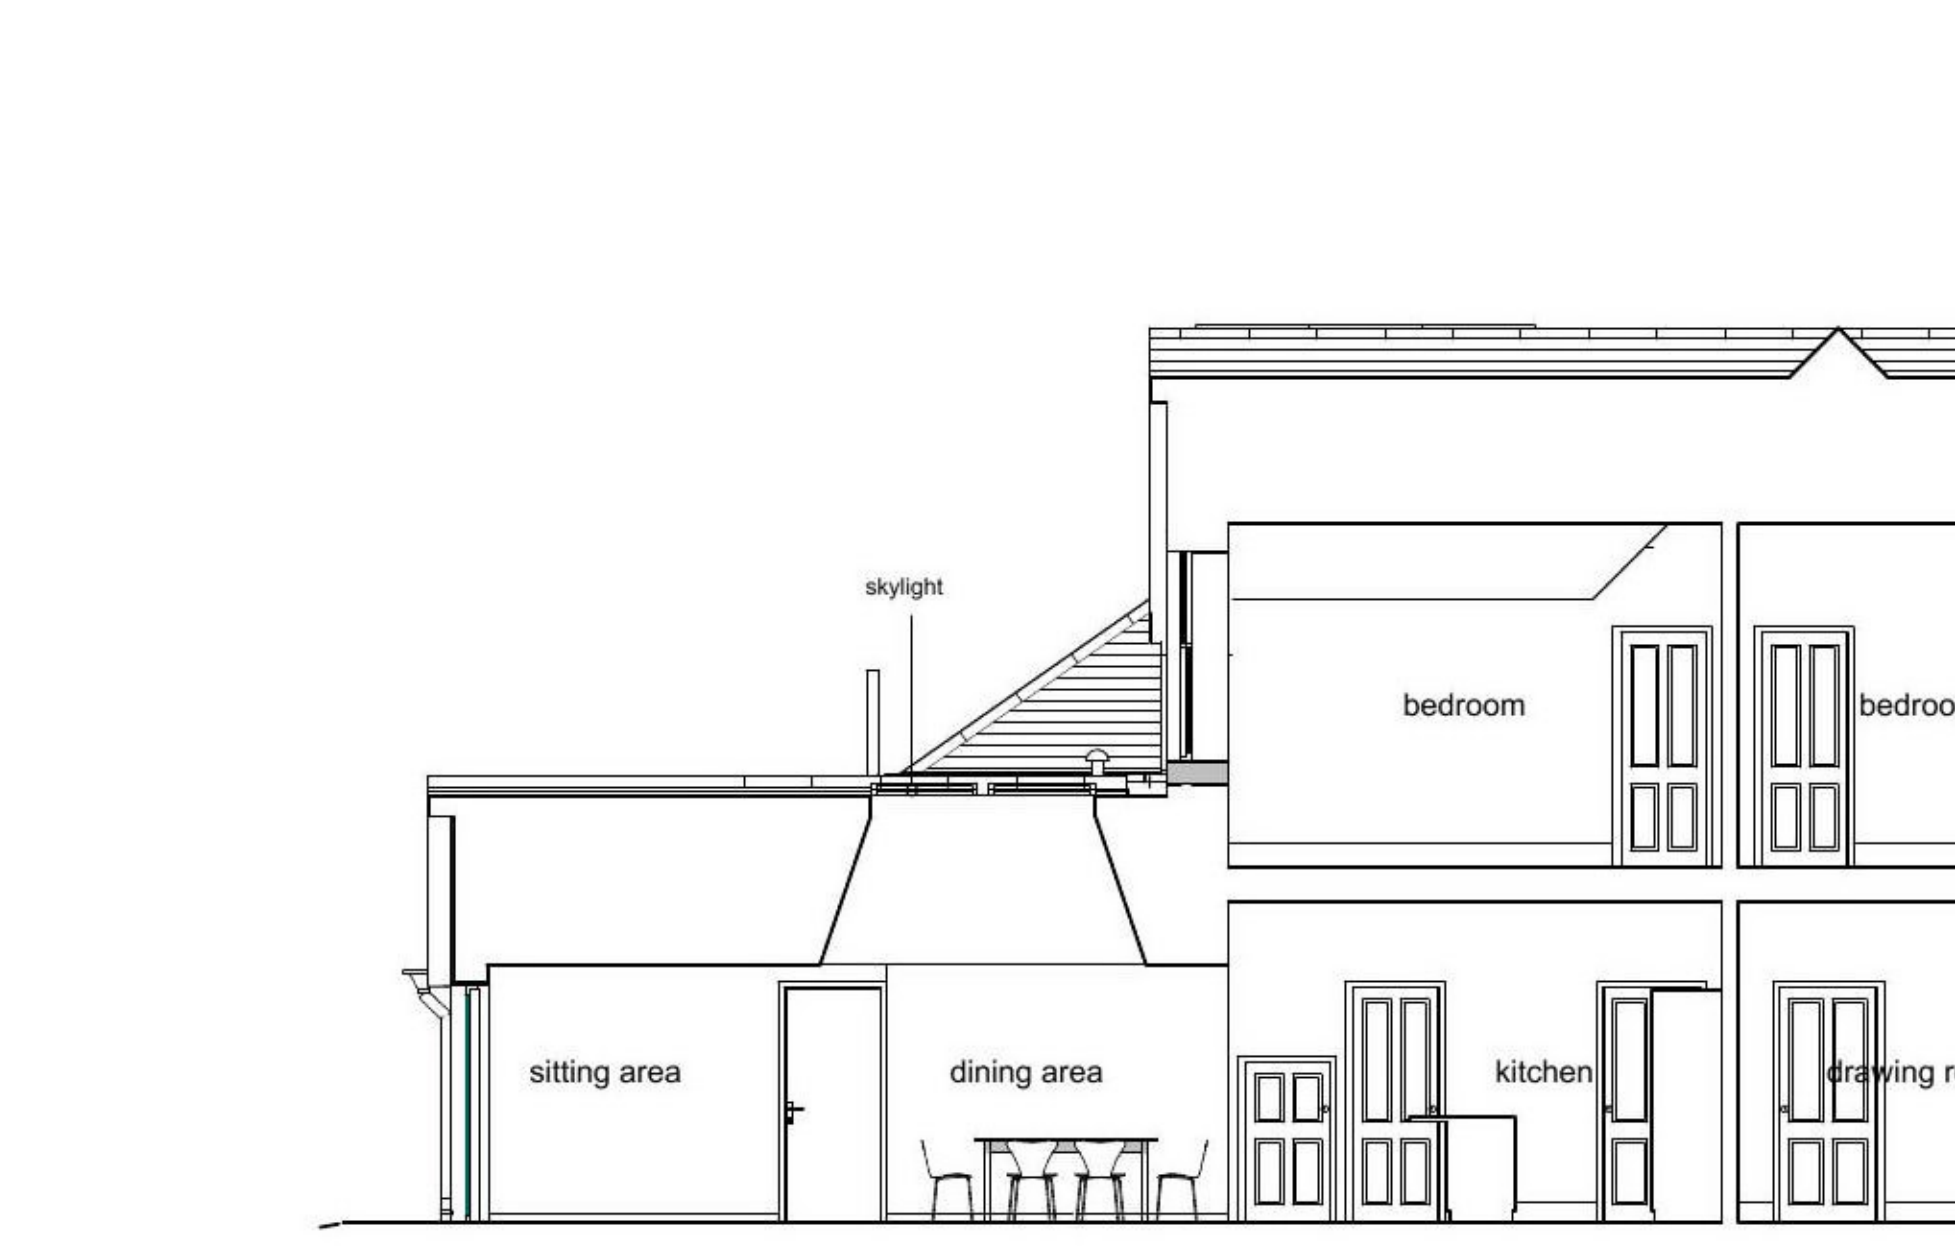

SECTION XX 1:100

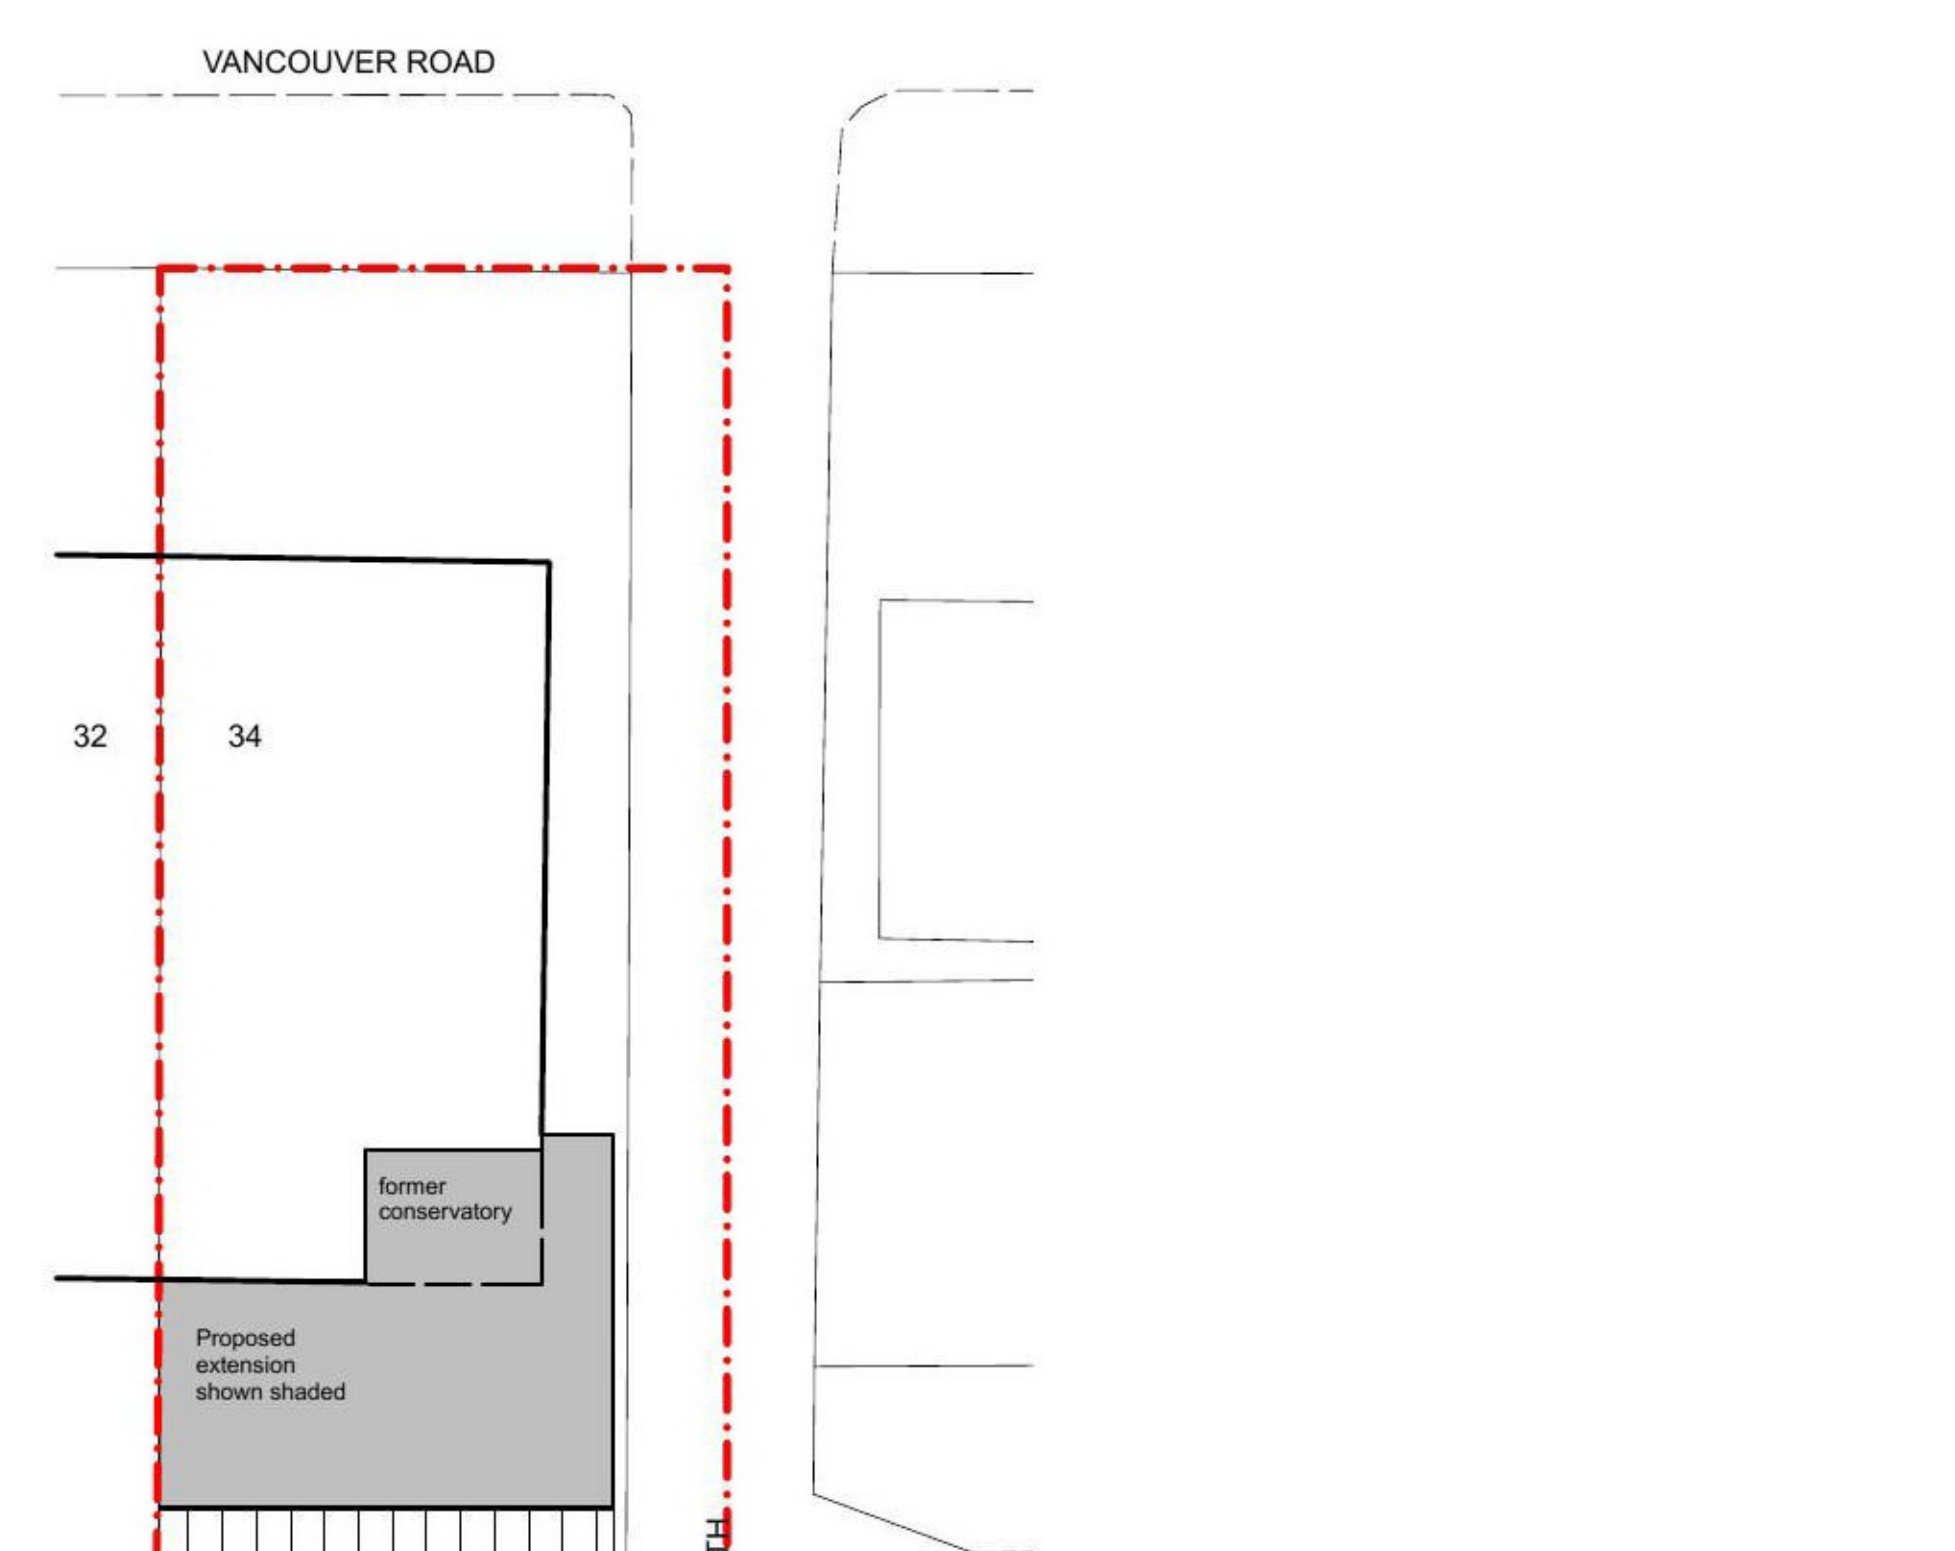

BLOCK PLAN 1:200

APPLICATION PLANNING FOR PLANNING PERMISSION

Rev B: 21.04.21 GA - final adjustments to proposals further to client comment.

Rev A: 12.04.21 GA - adjustments to proposals further to client comment.

REVISIONS

Do not scale. All dimensions to be checked on site prior to commencement of work.

GA
Guy Archavir
architect

21 Vancouver Road, Glasgow, G14 9HT

Alterations and Extension to 34 Vancouver Road for Neil & Suzanne Brown

DRAWING TITLE
Existing and Proposed

SCALE 1:100, 1:500, 1:1250 DATE April 2021
DRAWN BY: GA CHECKED BY: GA
DRAWING NO. REV.

3041/300 8