




First Floor Plan

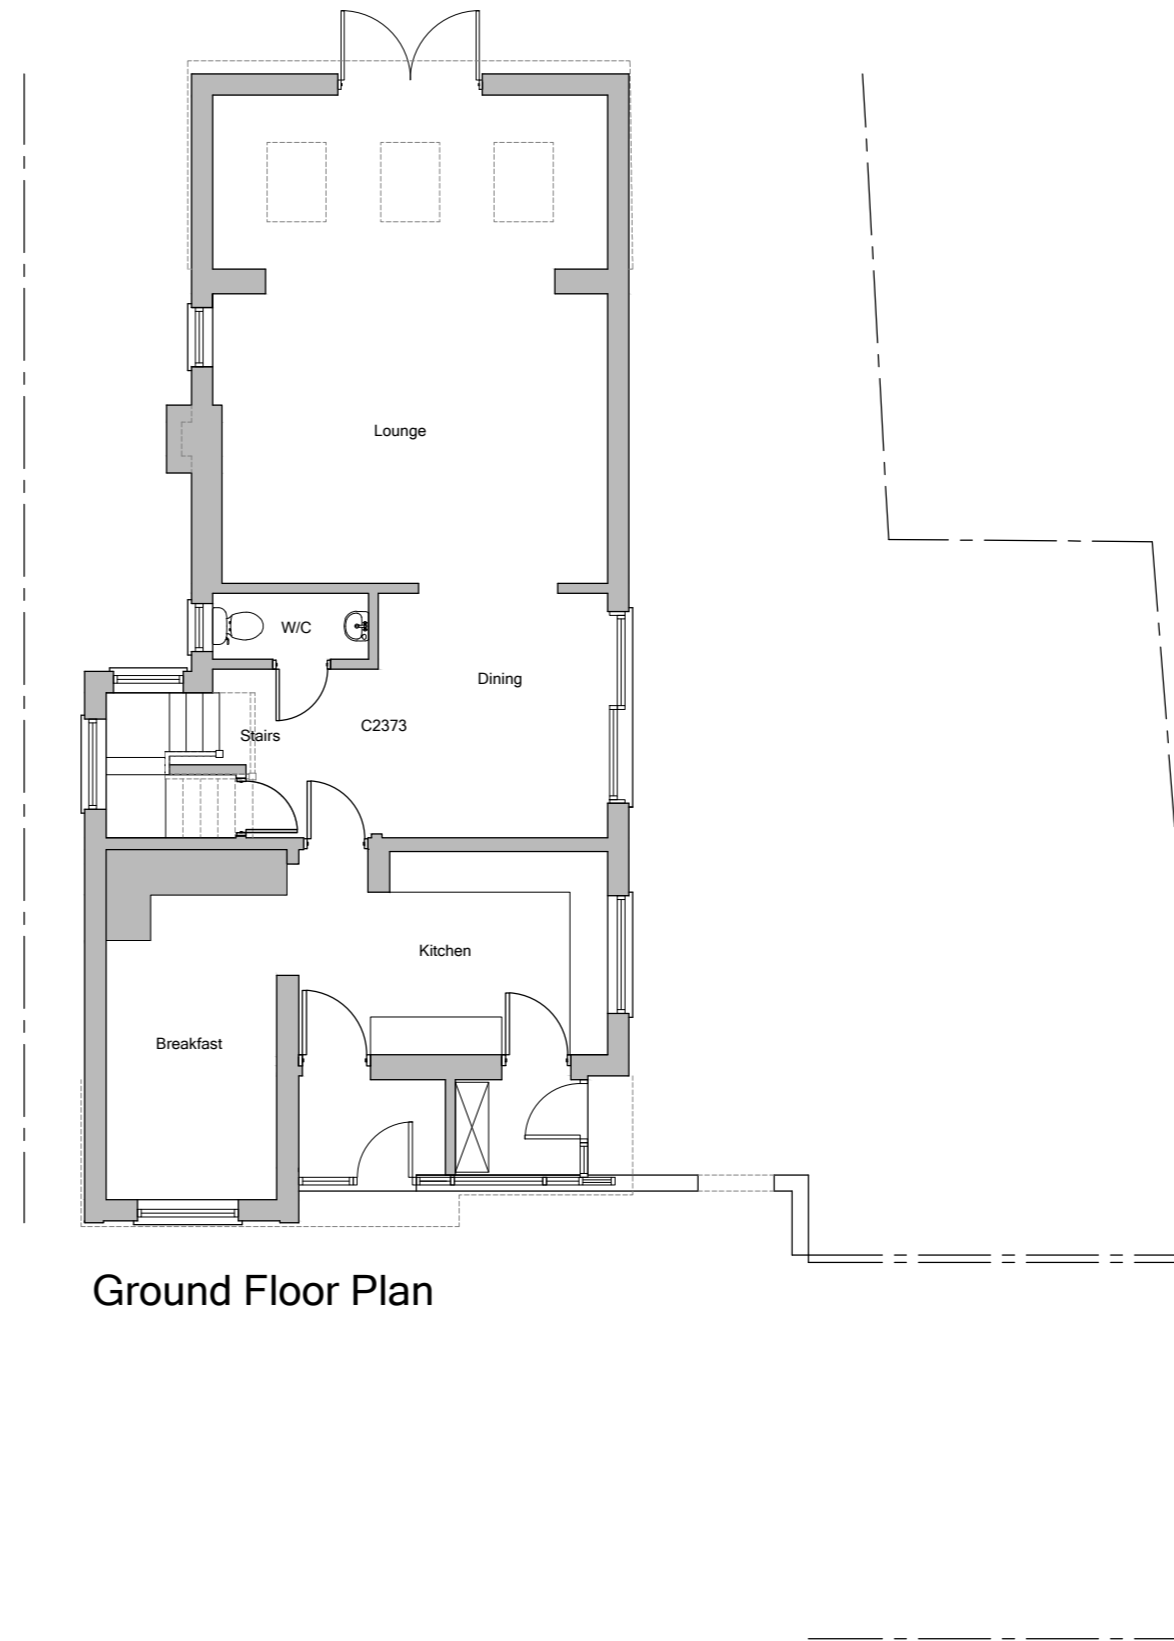

Ground Floor Plan

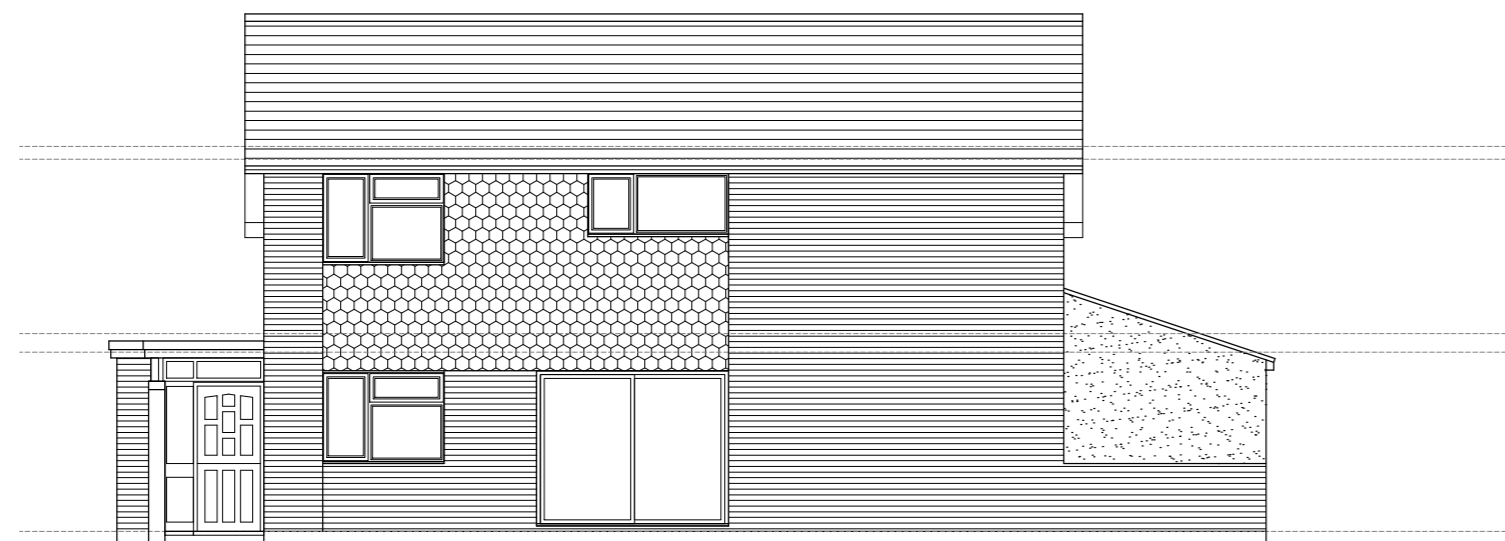


Side Elevation

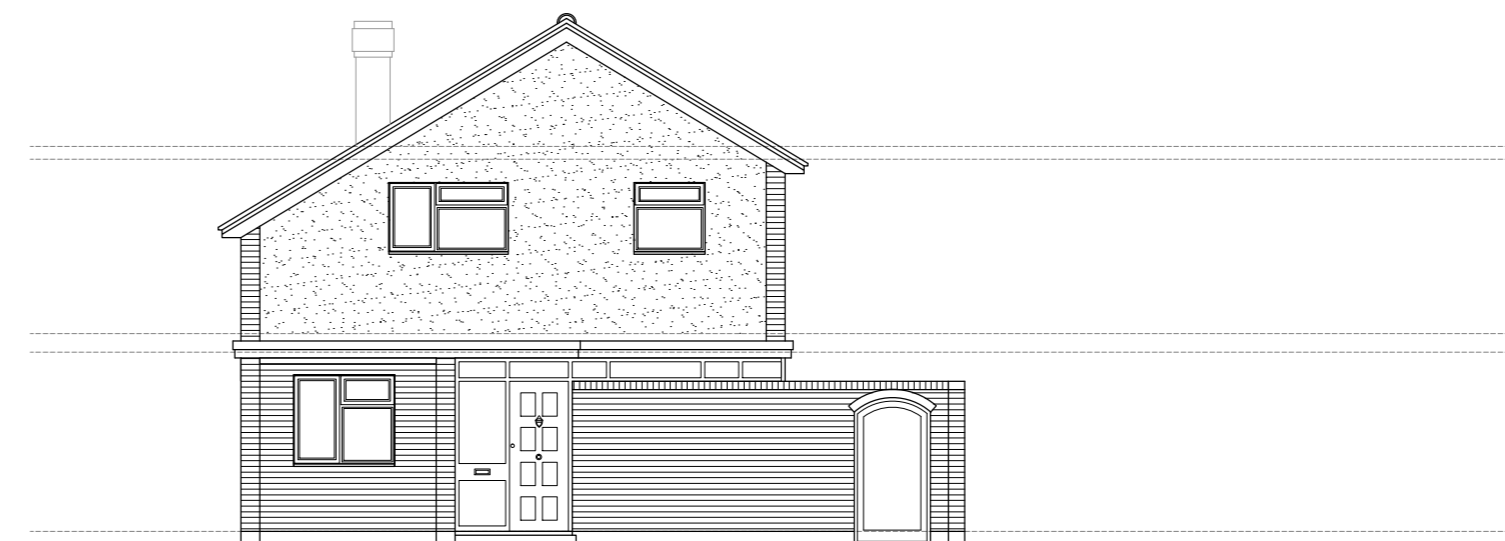

Front Elevation



Rear Elevation

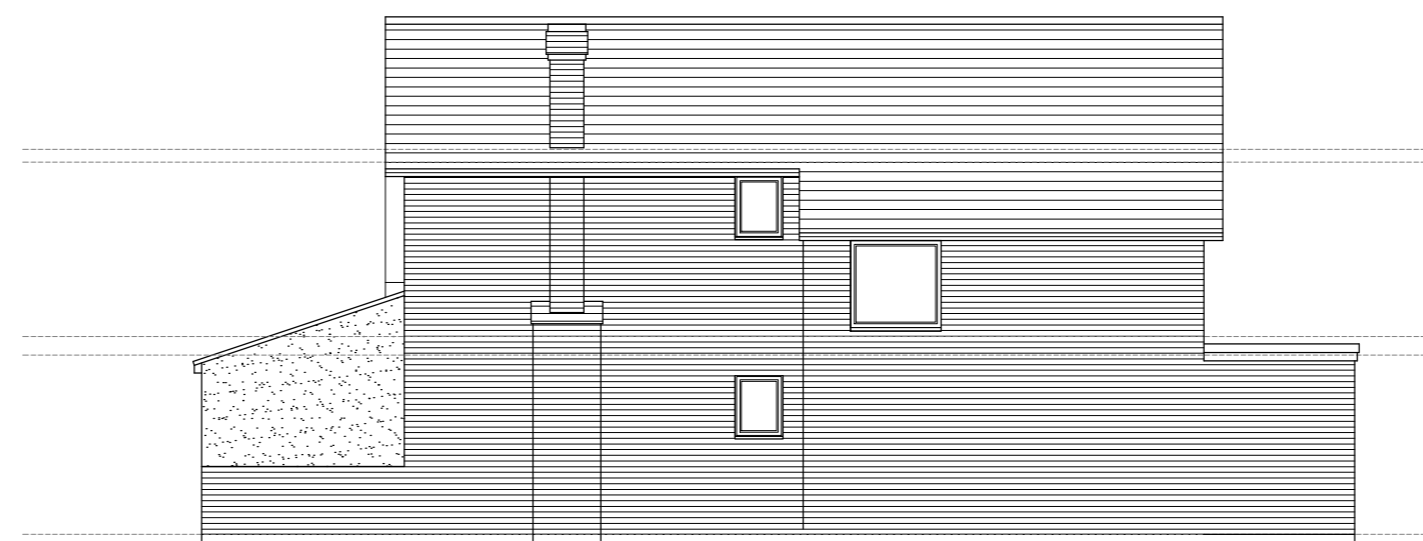

Side Elevation

NOTES

THIS DRAWING IS FOR PLANNING PURPOSES ONLY AND IS TO BE SCALED ONLY BY THE LOCAL AUTHORITY. NOT TO BE USED FOR CONSTRUCTION

Rev	Date	Revision

Description

Existing Elevations & Floor Plans

Project
**2 Avonmore Avenue,
 Guildford,
 Surrey, GU1 1TW**

Scale
 1:100 & 1250 ON A2 SHEET

Date
 MARCH 2021

Drawing Number
RB/AA/PL01 Rev

rmbdesigns
 Architectural Design Services

Top Cottage, Blanchards Hill,
 Sutton Green, Surrey GU4 7QP
 tel. 07769 582713
 email. info@rmbdesigns.co.uk