




THIS DRAWING IS FOR PLANNING PURPOSES ONLY AND IS TO BE SCALED ONLY BY THE LOCAL AUTHORITY. NOT TO BE USED FOR CONSTRUCTION

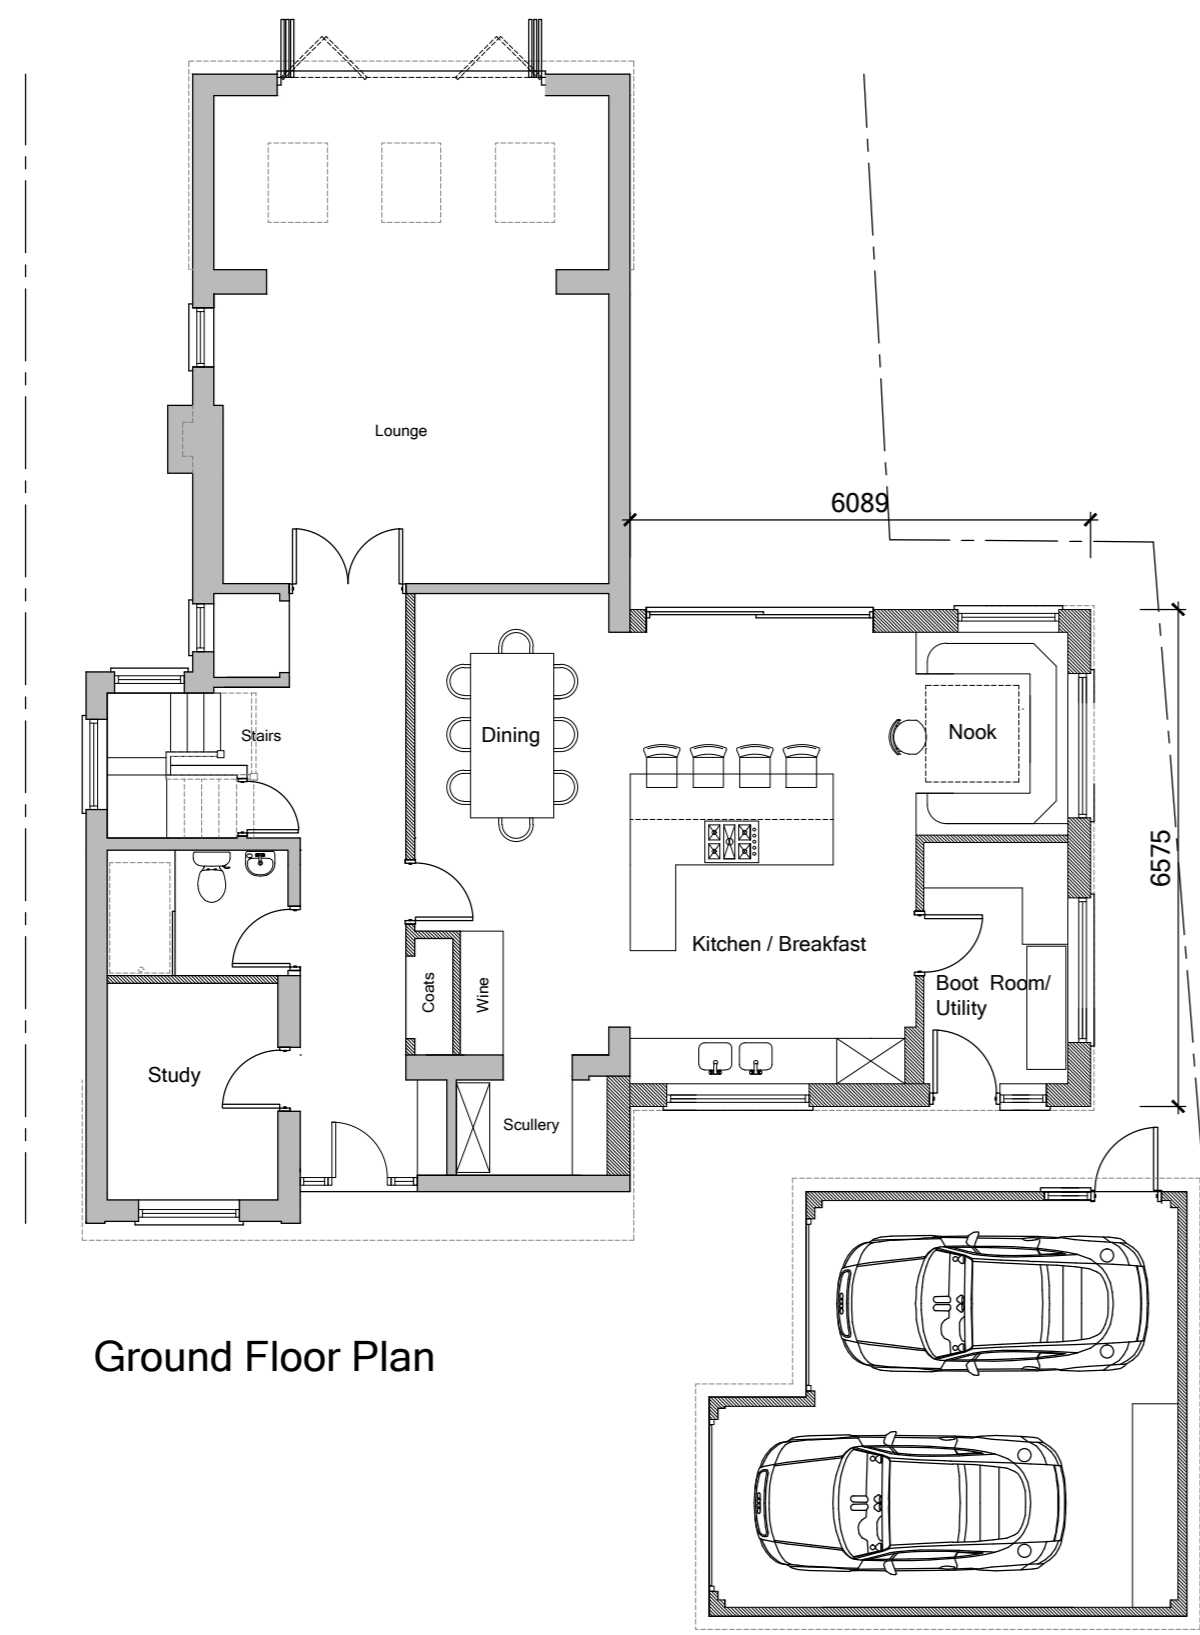

Ground Floor Plan

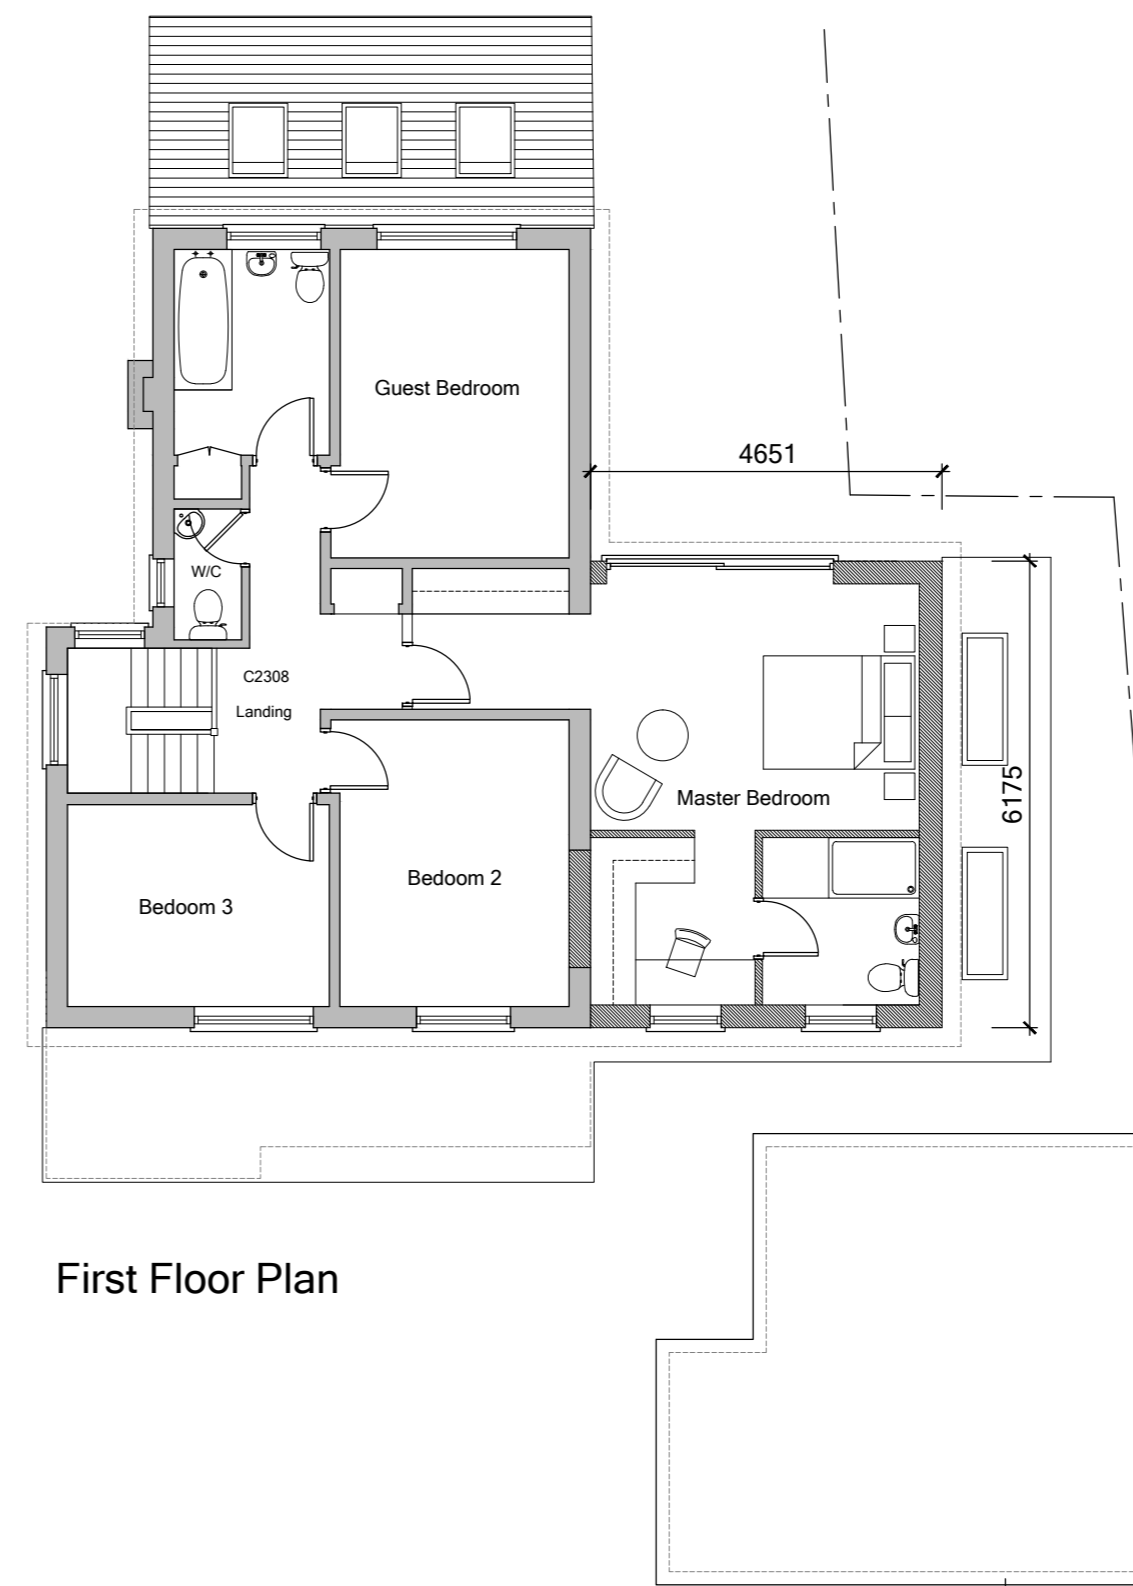

First Floor Plan

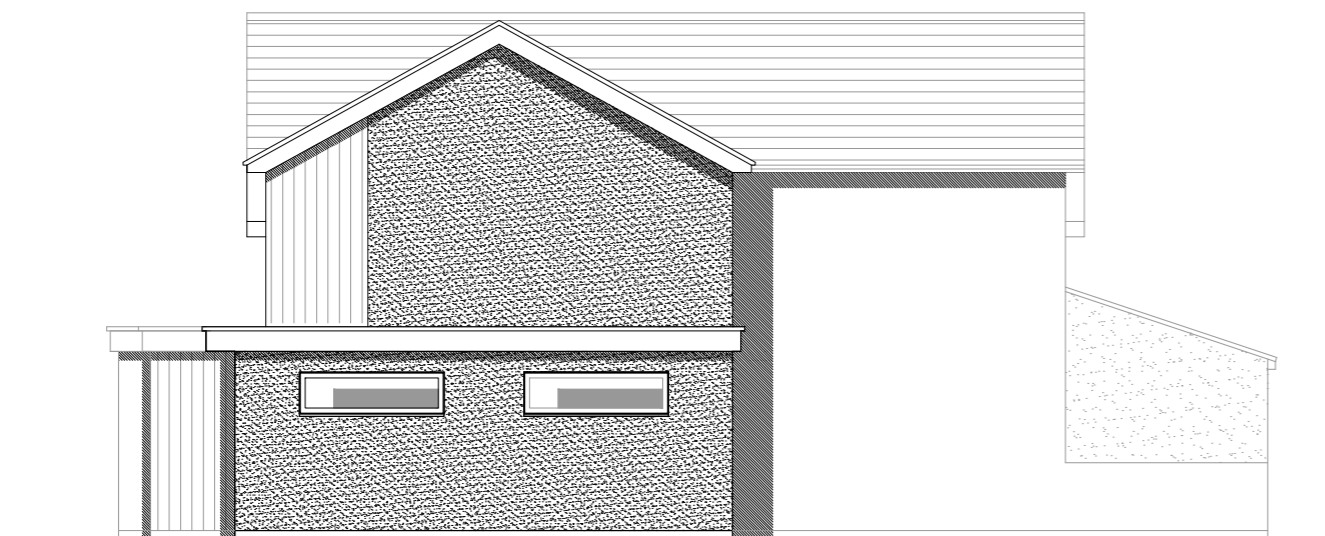

Side Elevation



Front Elevation



Rear Elevation



Side Elevation

Rev	Date	Revision

Description

Proposed Plans and Elevations

Project

**2 Avonmore Avenue,
Guildford,
Surrey, GU1 1TW**

Scale

1:100 & 1250 ON A2 SHEET

Date

APRIL 2021

Drawing Number

RB/AA/PL02

rmbdesigns
Architectural Design Services

Top Cottage, Blanchards Hill,
Sutton Green, Surrey GU4 7QP
tel. 07769 582713
email. info@rmbdesigns.co.uk