





1. Do not scale this drawing - if in doubt ask.
 2. All sizes to be checked on site prior to construction.
 3. This drawing is the copyright of the author.

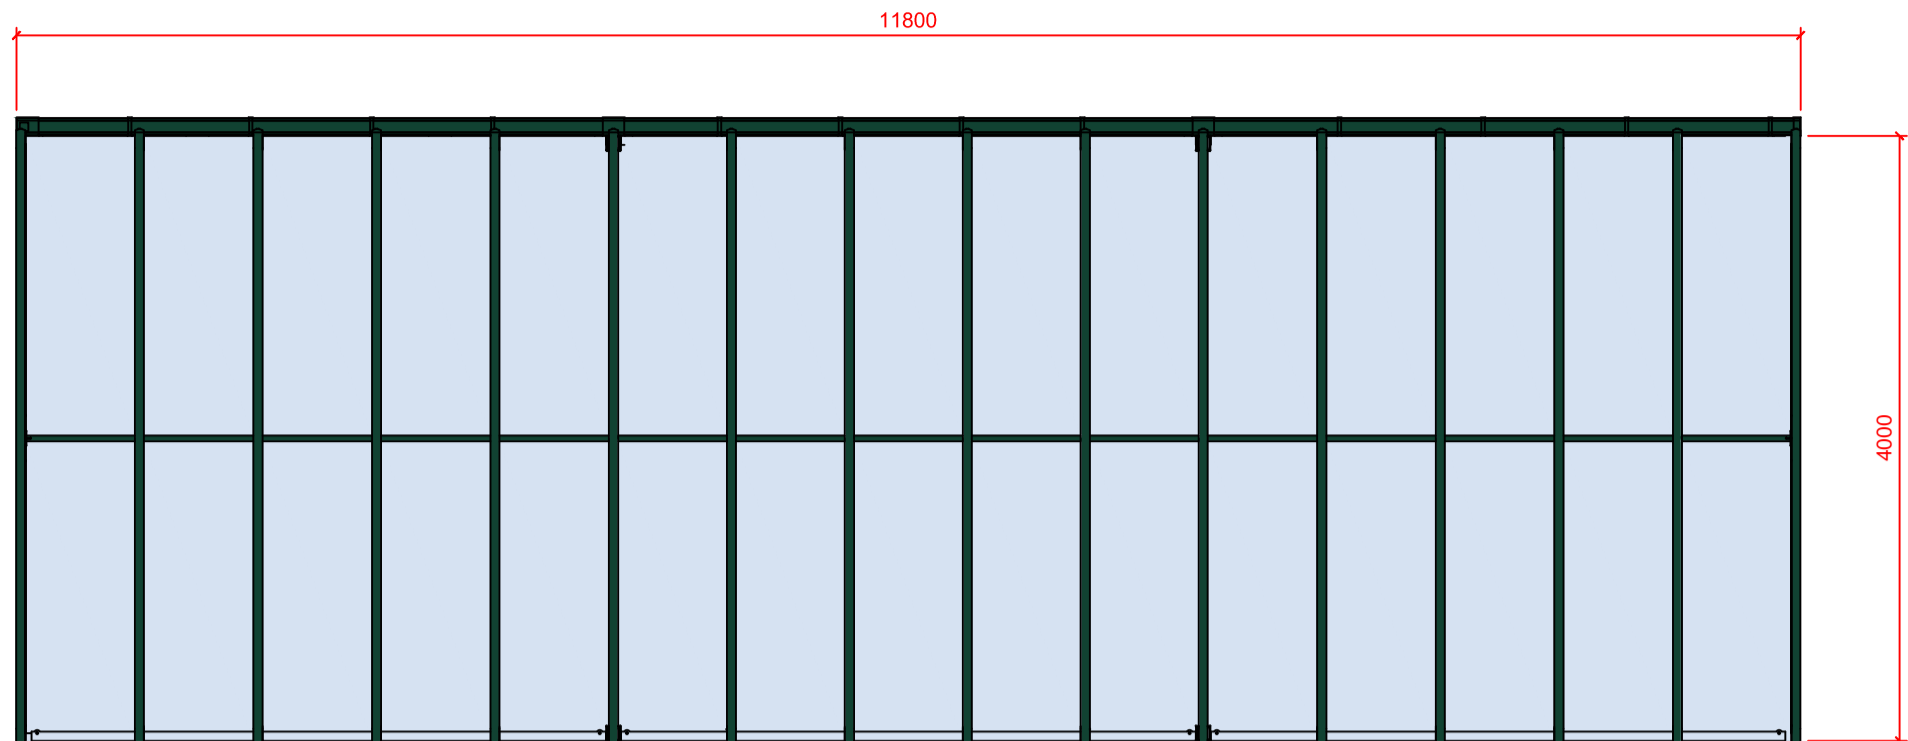


Proposed Roof Plan
Scale 1:50

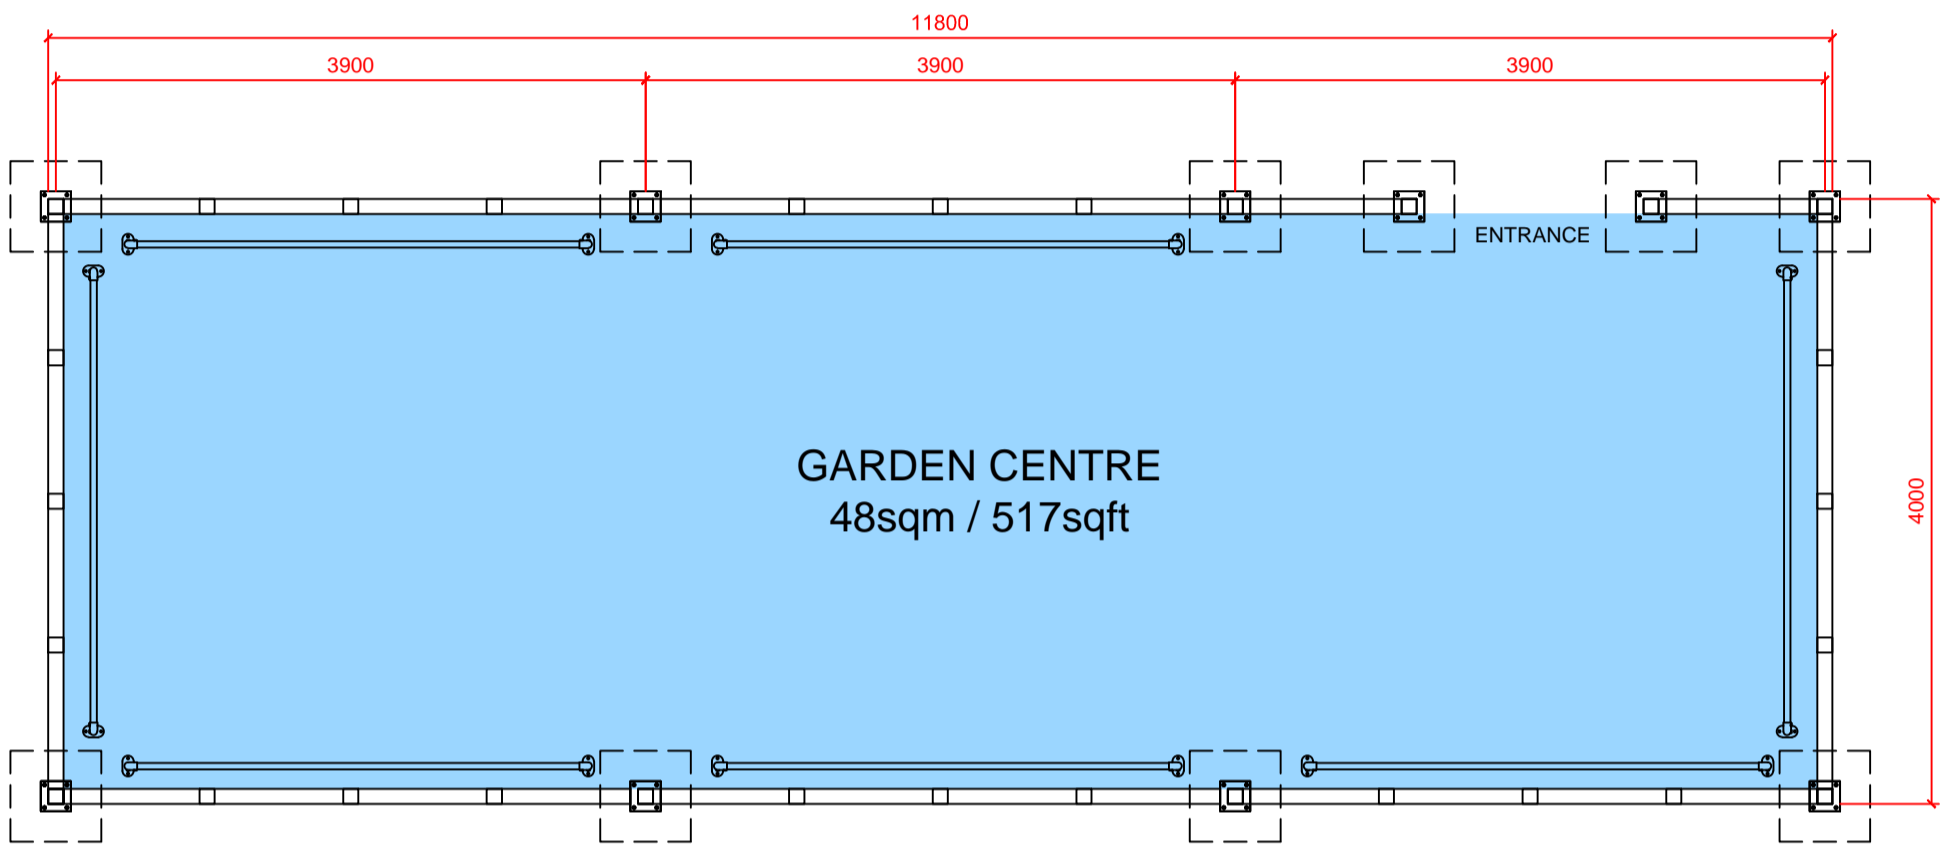




Proposed Plan
Scale 1:50

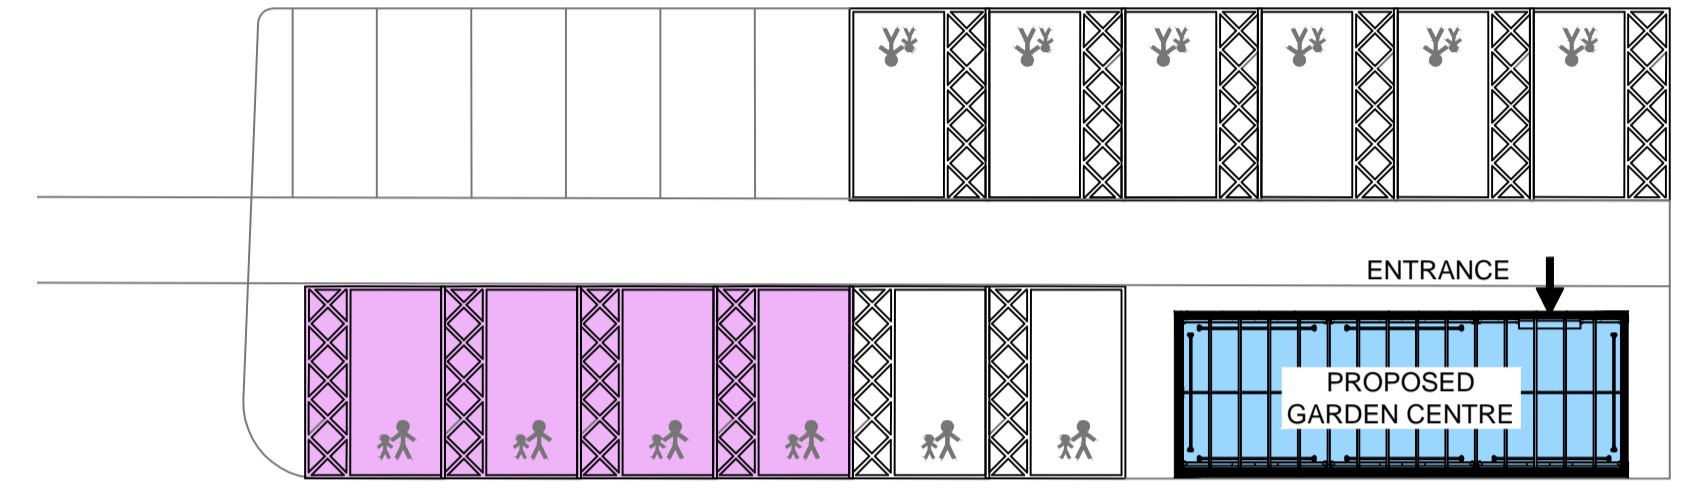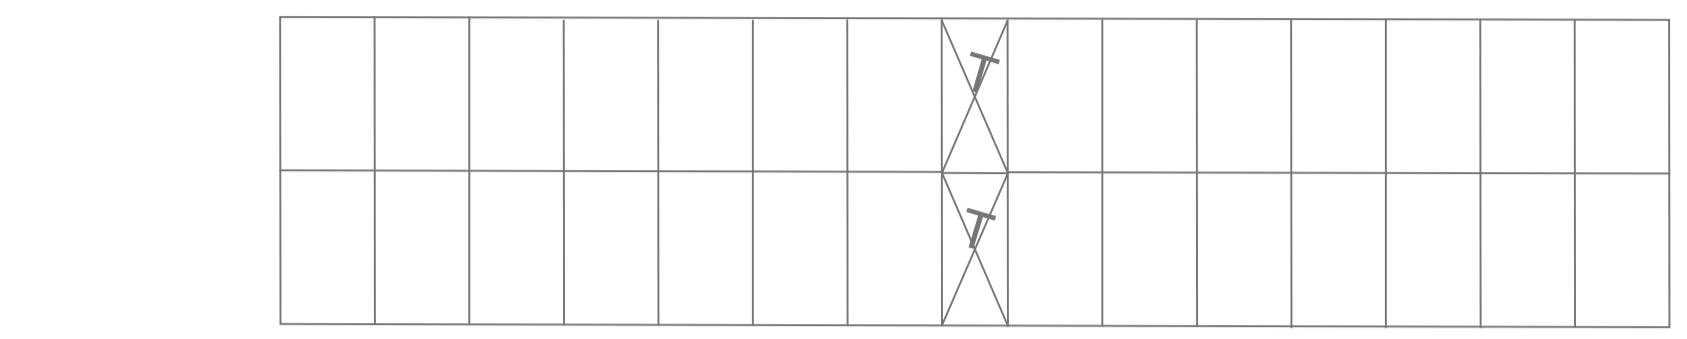


PROPOSED 4 RELOCATED
P&T CAR SPACES

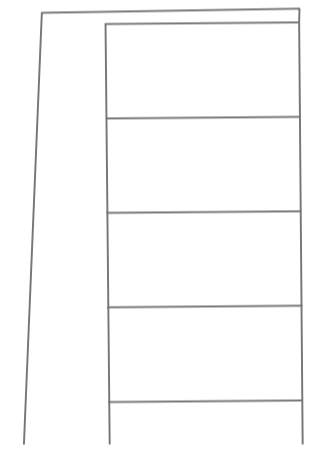


Proposed Site Plan Extract
Scale 1:200

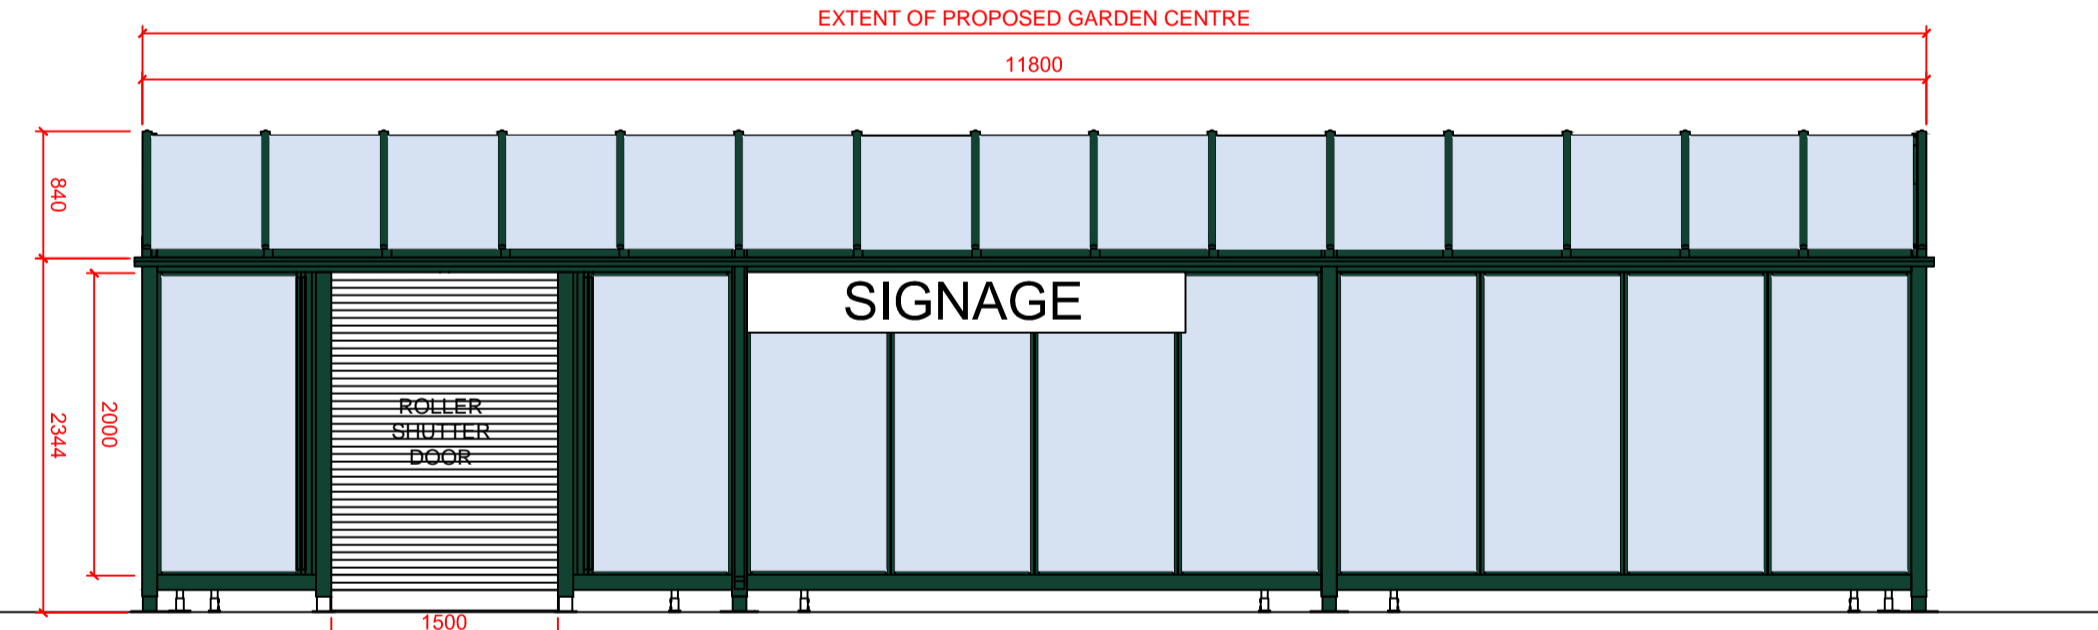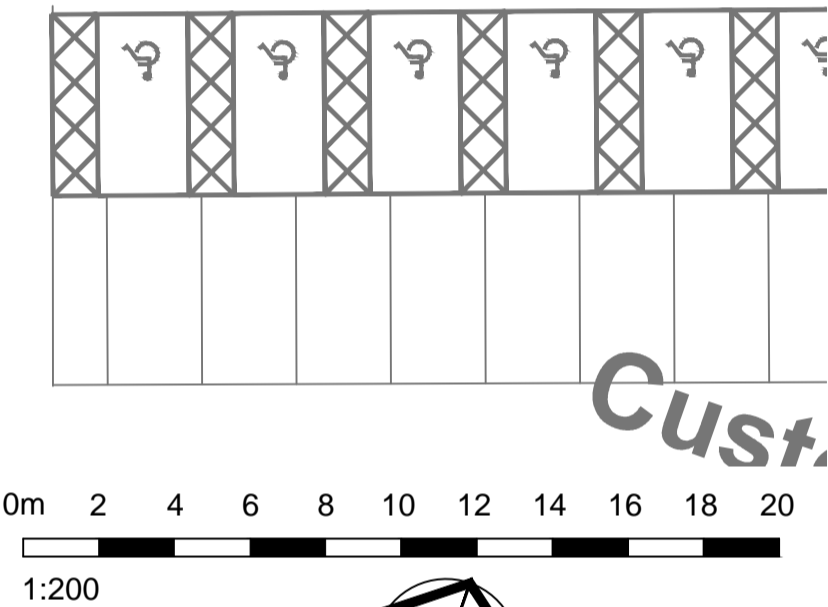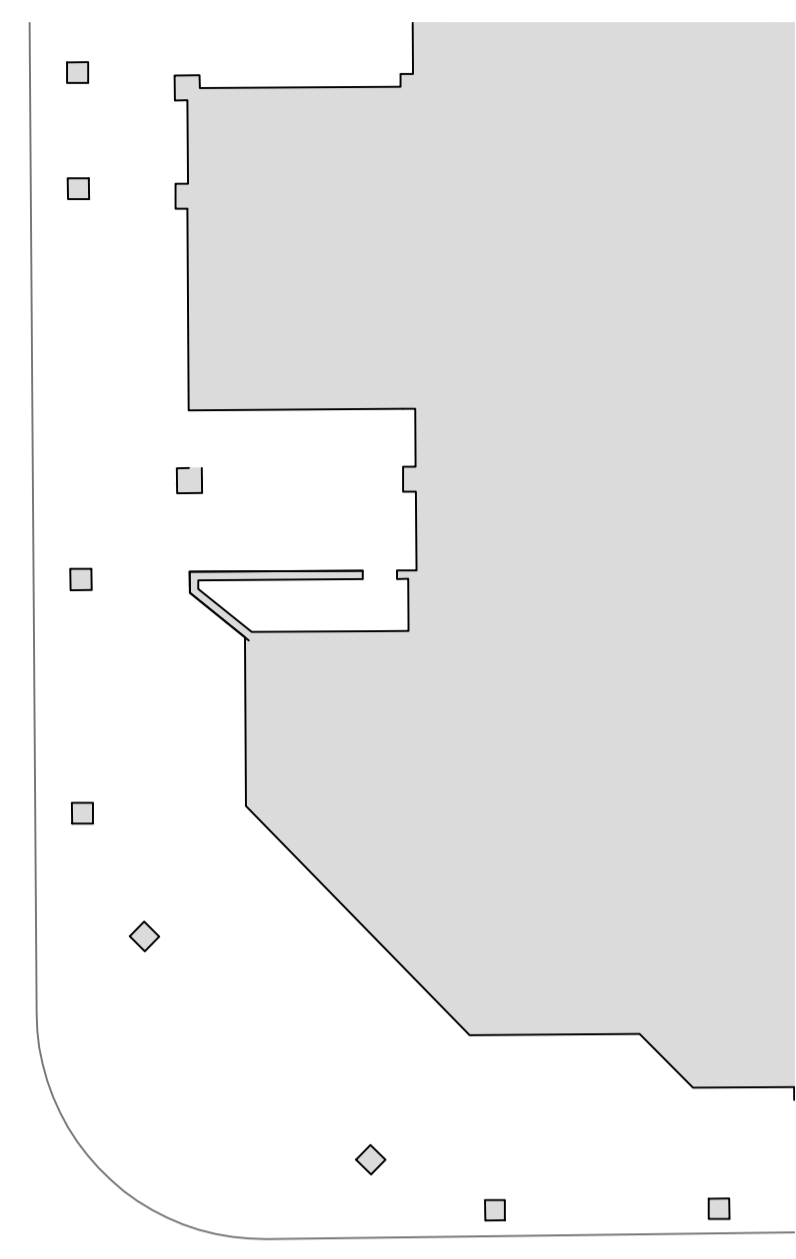


Front Elevation
Scale 1:50

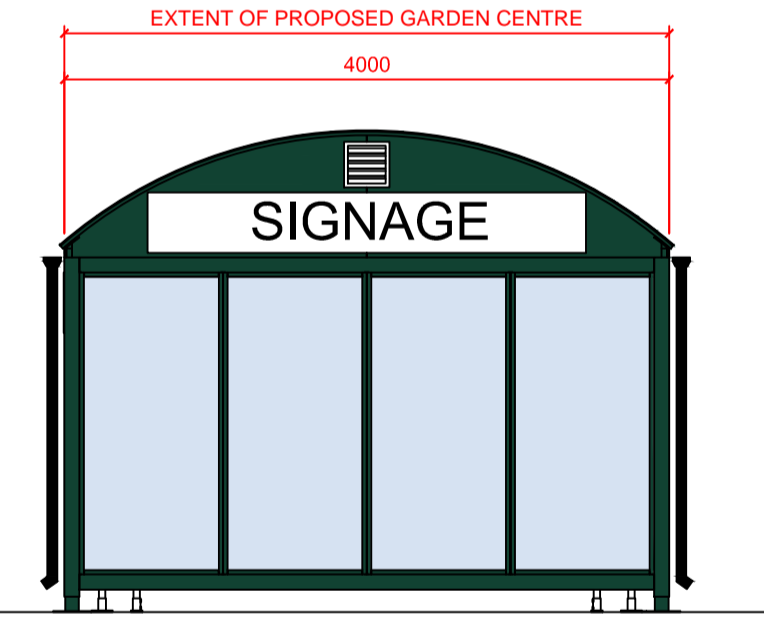

Side Elevation
Scale 1:50

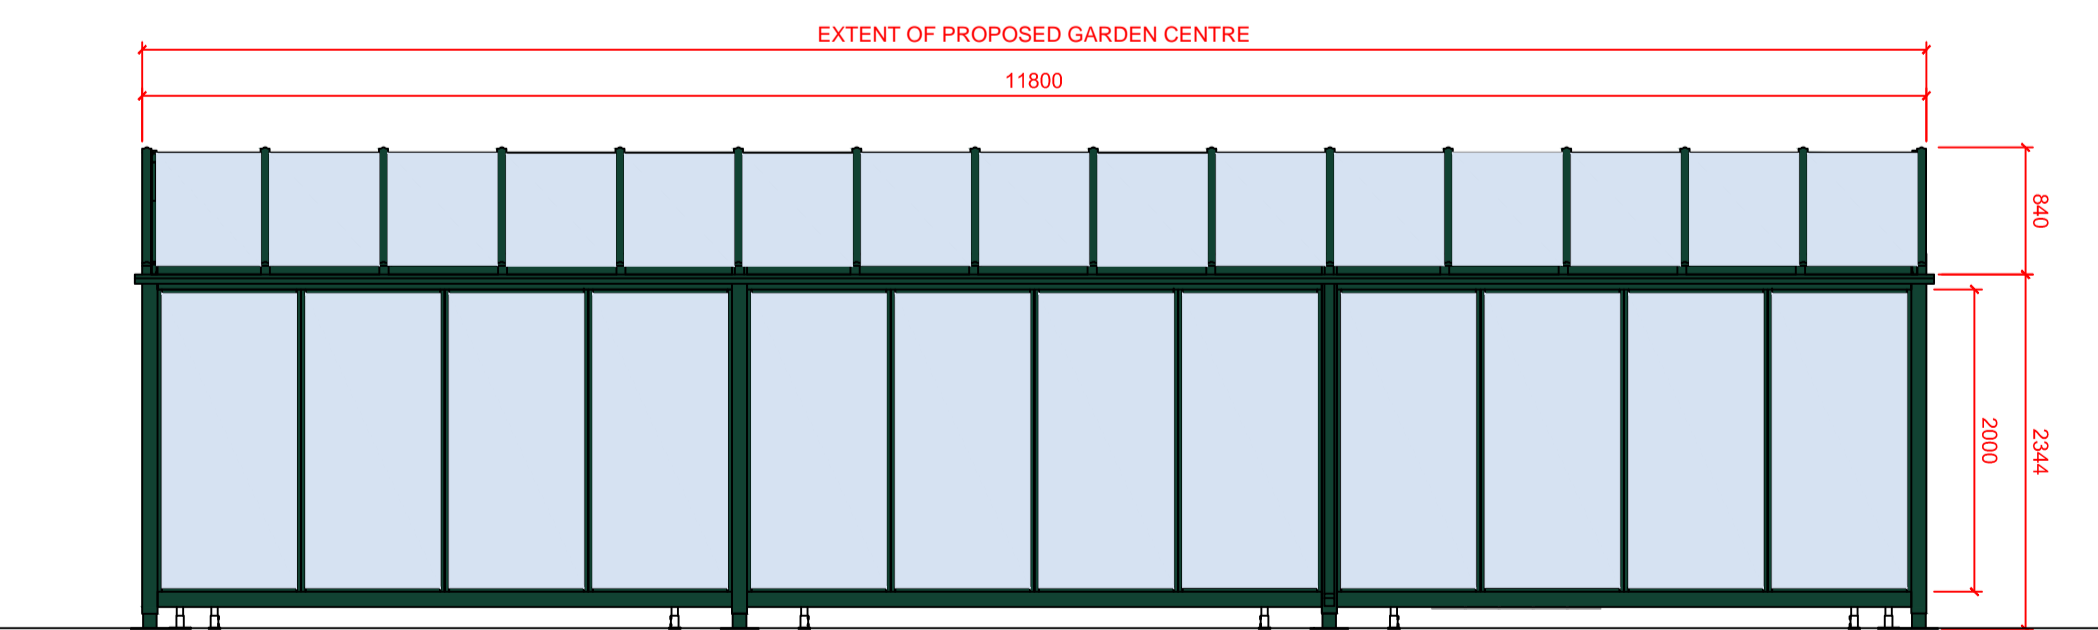

Rear Elevation
Scale 1:50

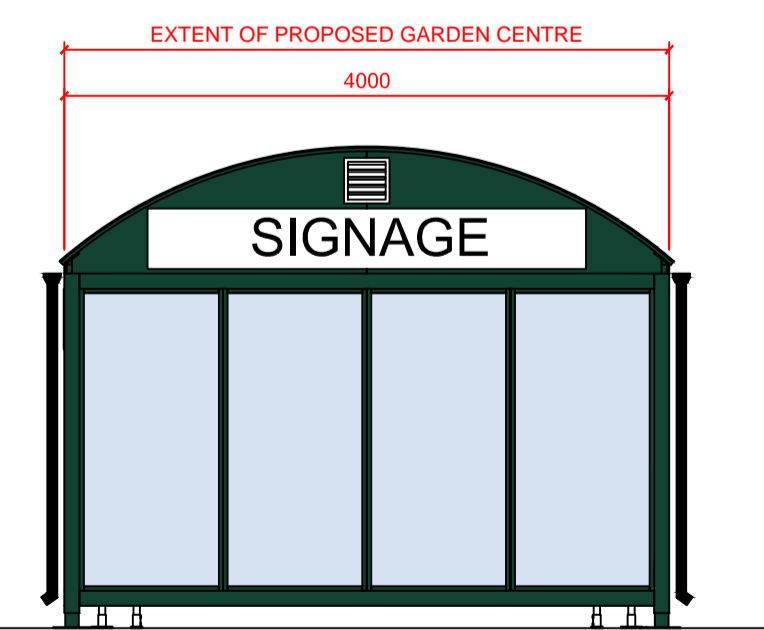

Side Elevation
Scale 1:50

GARDEN CENTRE SPEC

Configuration
 Large - 12 metres long by 4 metres wide

Materials
 Frame Work - Galvanised Mild Steel
 Sheet Metal Work - Zinc Plated Mild Steel
 Roof Glazing - 6mm Twinwall Polycarbonate including plastic capping on open ends
 Side Glazing - 5mm PET Clear

Finish
 UV Stable Green PPC - Ref. RAL 6005 30% Gloss

Guttering
 Black FloPlast Square Line Plastic Guttering.
 Location - Full length of both sides. Single down pipe per length. Down pipe location depending on the individual site requirement.

Roof Beams
 Twinflex 286 Roof Bar
 Twinflex 226 Capping Bar
 Finished in RAL 6005 30% Gloss

Signage
 High resolution digital print - Direct to 3mm hoarding grade ACM.
 Size - 2900mm x 400mm
 Quantity - 3 per unit

Internal Protection Rails
 Kee Klamp 42.4 O/D
 250mm high from FFL to top of rail.


Compliances
 Structure/s must be approved by UK building regulations.
 Structure/s must be approved by UK mainland wind and snow load requirements.

Electrical Notes
 Access for power cables to the Service Panel must be provided at both roof and floor level.
 Service Panel must be able to be located on any side and position depending on the individual site requirement.

Structure
 Structural Engineer to advise on foundation type and specification

SCOPE OF WORKS

- New 12m x 4m Itab Unit to be installed.
- Drawing to be read in conjunction with Itab detail drawings.
- 4no. P&T spaces and associated signage removed prior to any works.
- 5no. Standard spaces removed to accommodate 4 new P&T spaces.
- Proposed 4no. P&T spaces including any associated signage.
- Parking total reduced by 5 spaces.
- New Power, Data & Water to be installed to garden centre from store - route to be confirmed on site.

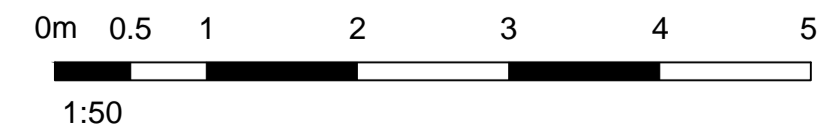

smith design associates
www.smithdesign.co.uk

Chartered Architects
 16 Lynedoch Crescent, Glasgow G3 6EQ 0141 353 3501

client **Wm Morrison Supermarkets PLC**

project **Garden Centre Rollout 2021
187 HAWICK**

drawing **Proposed Garden Centre** original size **A1**

scale **1:50 / 200** drawn **PR**

date **27.04.2021** checked **-**

status **PLANNING** passed **-**

job no. **G2950-187** drawing no. **P_004** revision **-**