
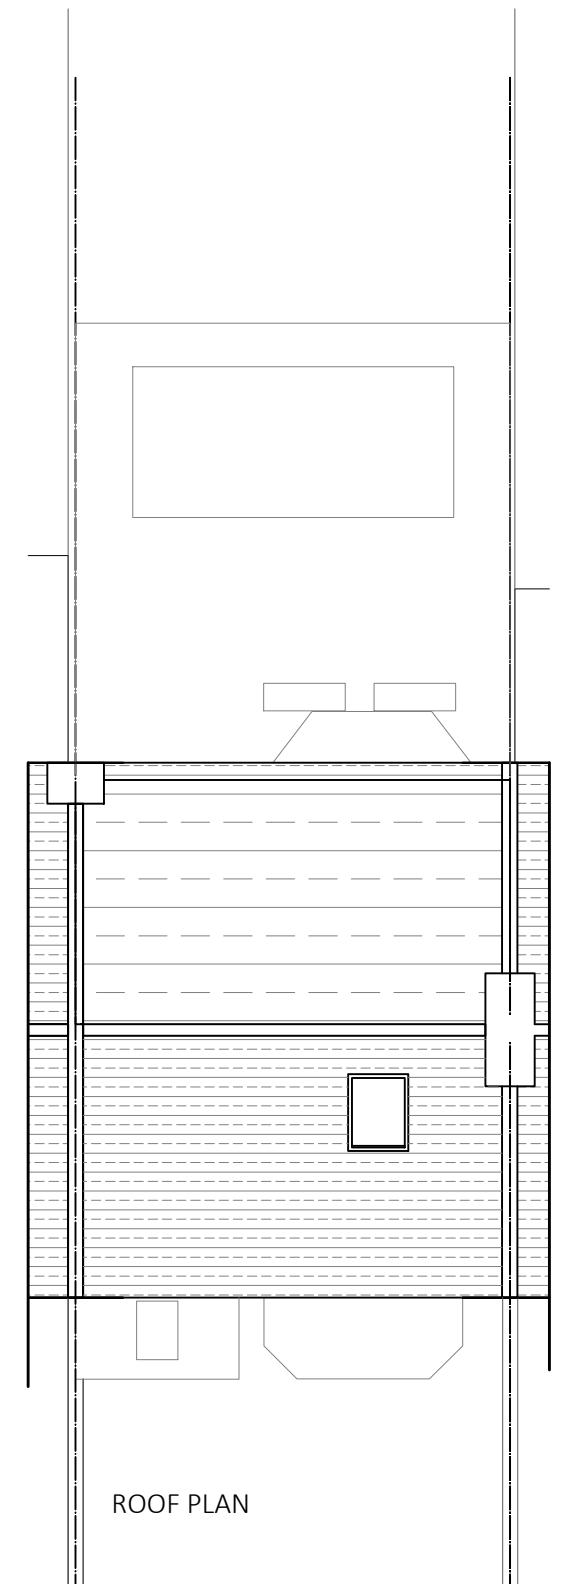
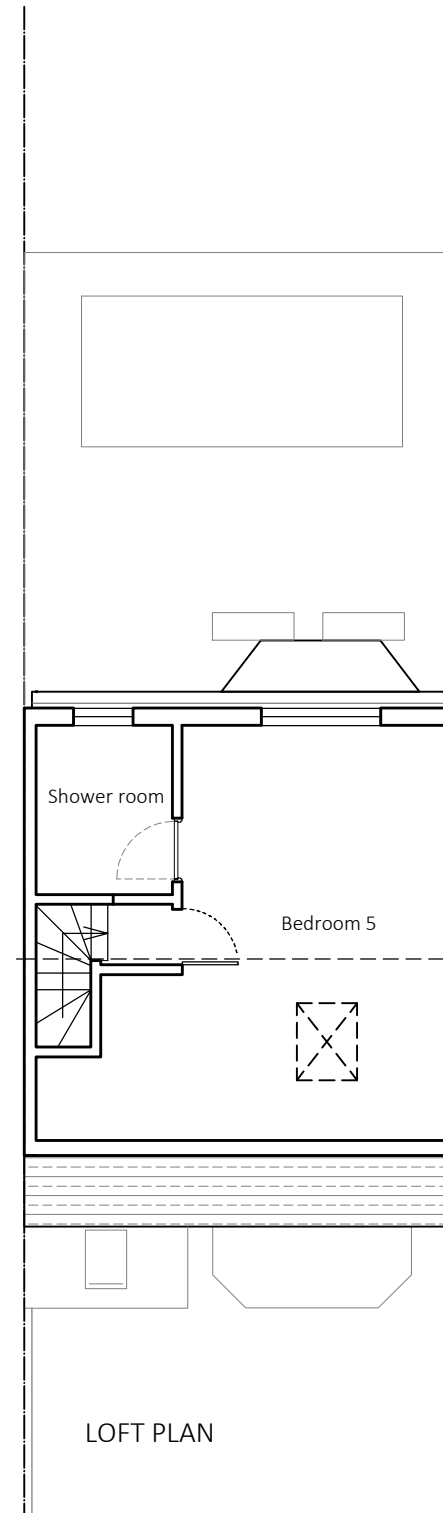
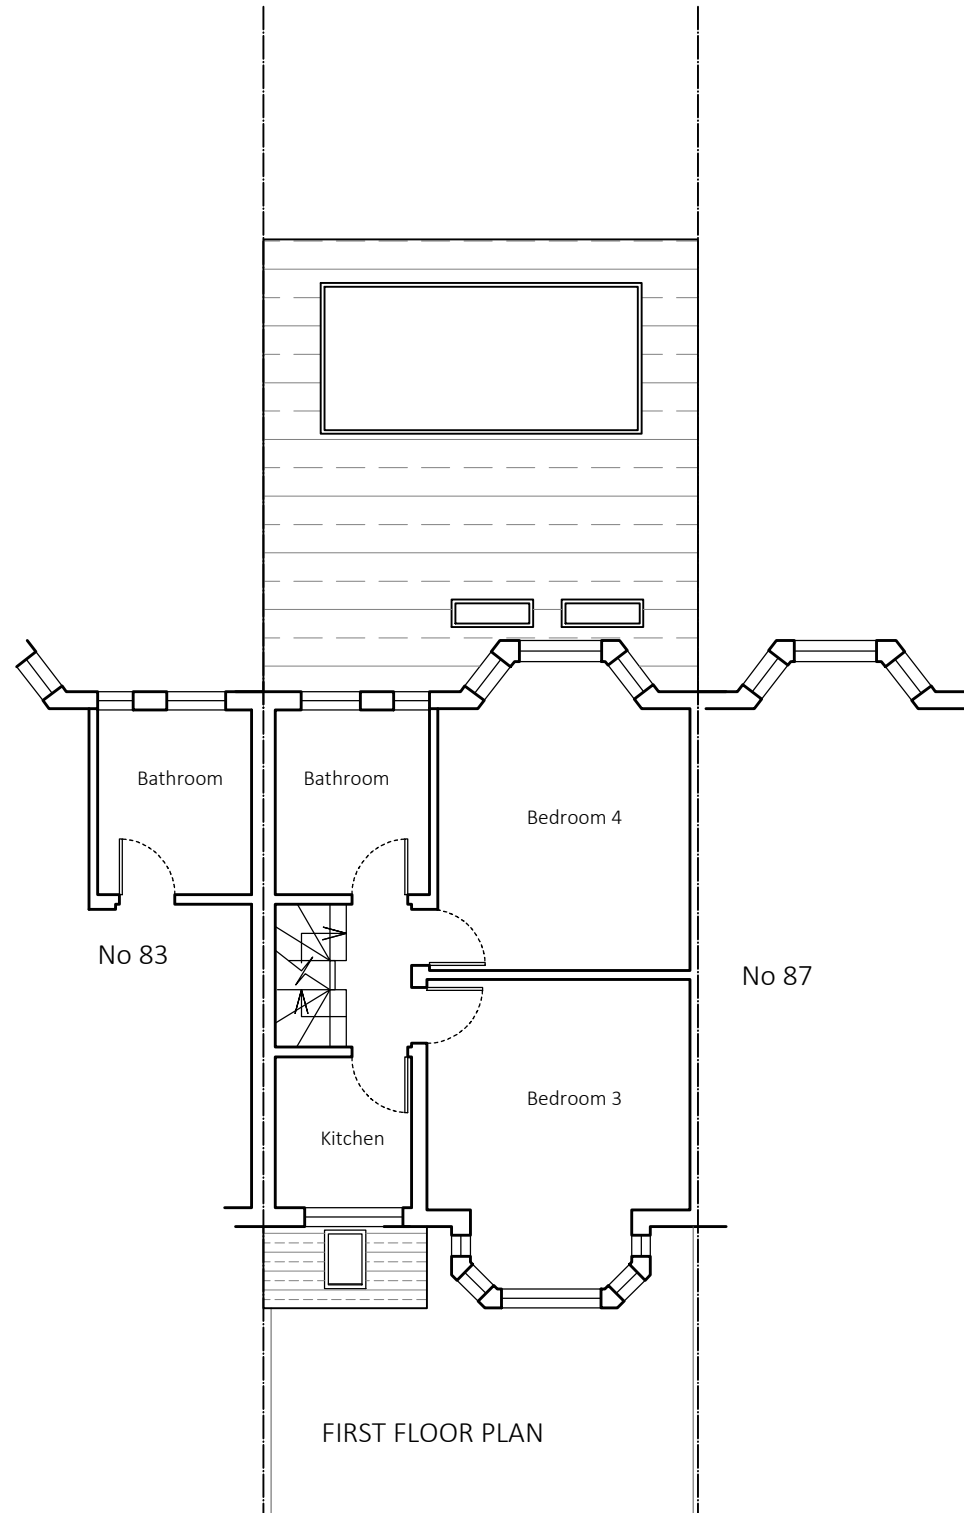


ALL DIMENSIONS TO BE CHECKED ON SITE. ANY DISCREPANCIES MUST BE REPORTED TO THE ARCHITECT FOR VERIFICATION PRIOR TO COMMENCEMENT OF THE EFFECTED WORKS. IF IN DOUBT ASK. THIS DRAWING IS COPYRIGHT.

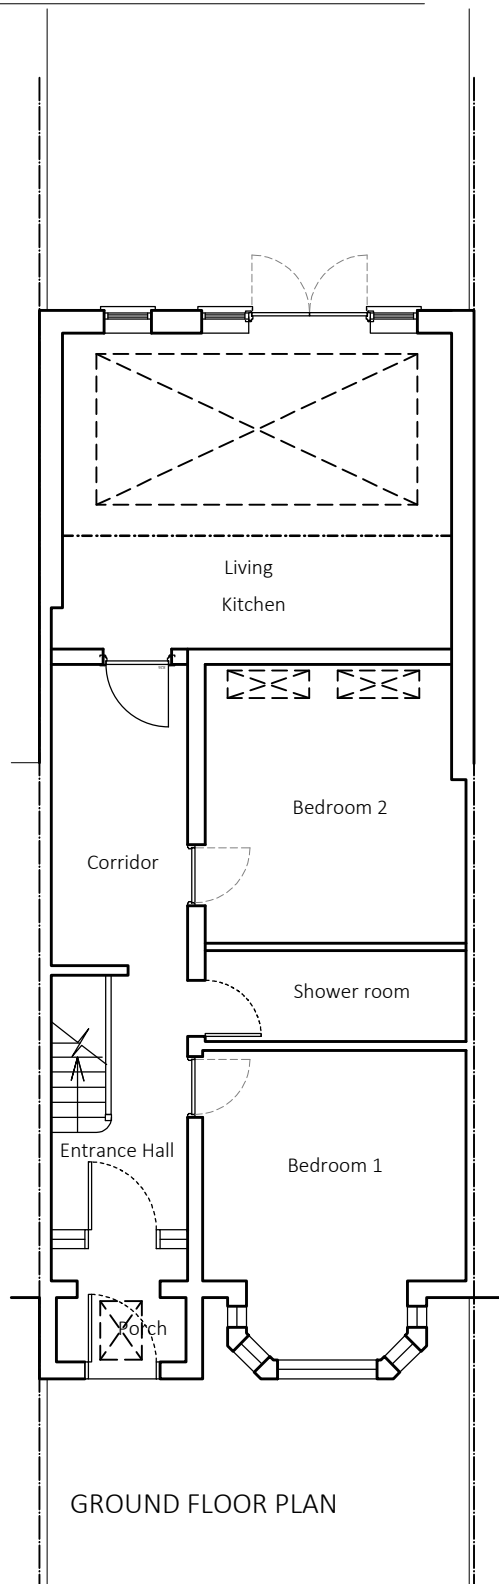

CREATIVE DESIGNS

SITE ADDRESS:
85 RYDAL CRESCENT PERIVALE
LONDON UB6 8DZ

DRAWING TITLE:
EXISTING FLOOR PLANS

JOB NO/ DRAWING NO:
1075/ 102

REVISION NO:
P1 25.04.2021 Preliminary issue.

SCALE: 1:100 @A3

SCALE - METRES

NORTH: