

NOTES


THIS DRAWING TO BE READ IN CONJUNCTION WITH ALL OTHER RELEVANT DRAWINGS AND SPECIFICATIONS.

ALL DIMENSIONS AND LEVELS TO BE CHECKED ON SITE PRIOR TO CONSTRUCTION. ANY ERRORS TO BE REPORTED BEFORE COMMENCING WORK.


ALL DIMENSIONS IN MILLIMETRES UNLESS OTHERWISE STATED - DO NOT SCALE.

ALL WORKS TO BE CARRIED OUT IN ACCORDANCE WITH CURRENT BRITISH STANDARDS AND MANUFACTURERS INSTRUCTIONS AND SPECIFICATIONS.


ALL WORKS TO BE CARRIED OUT IN ACCORDANCE WITH THE CURRENT LOCAL BUILDING AUTHORITY REGULATIONS AND TO THE BUILDING INSPECTORS SATISFACTION.

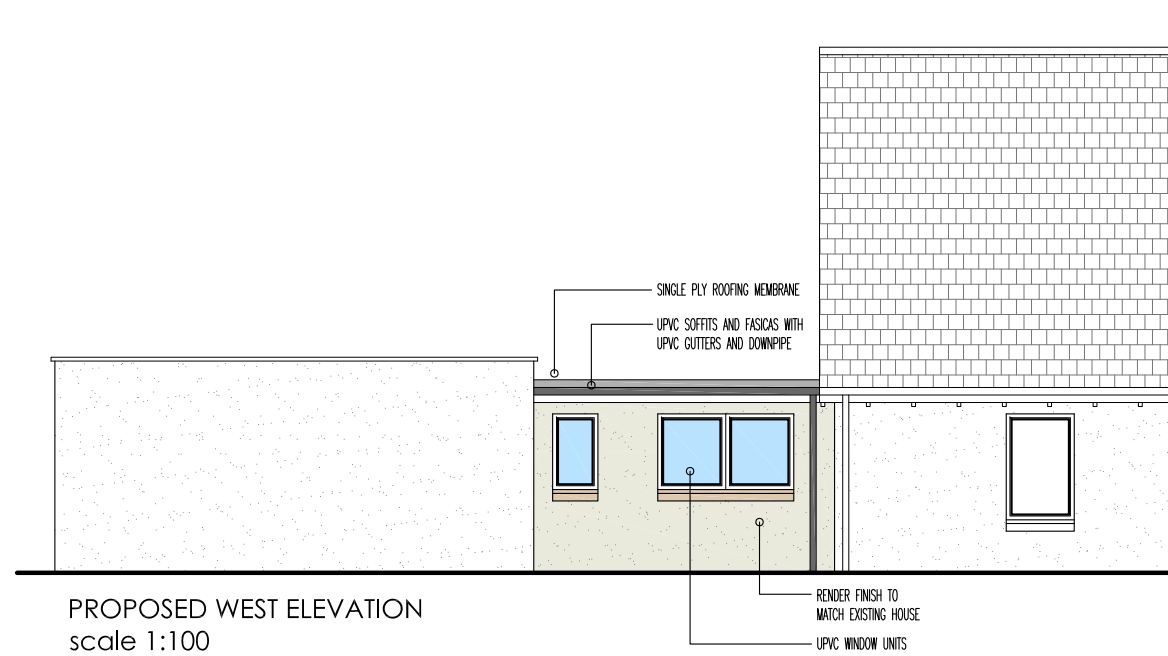


PROPOSED WEST ELEVATION
scale 1:100

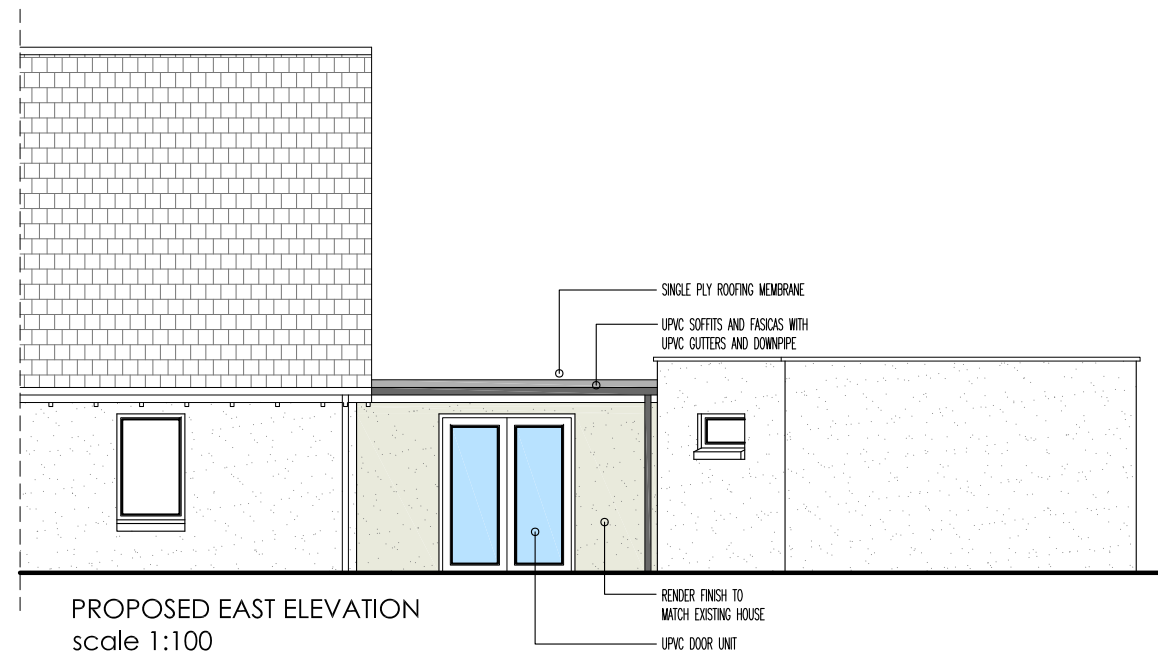


PROPOSED EAST ELEVATION
scale 1:100

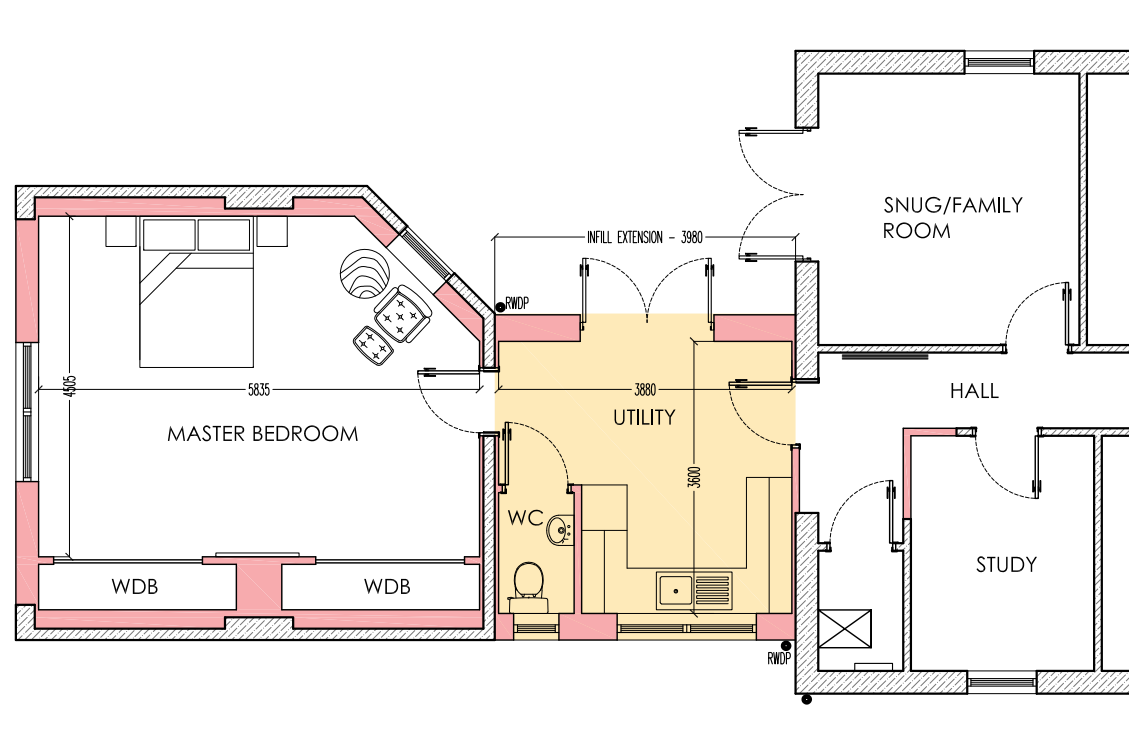

PROPOSED PART GROUND FLOOR PLAN
scale 1:100

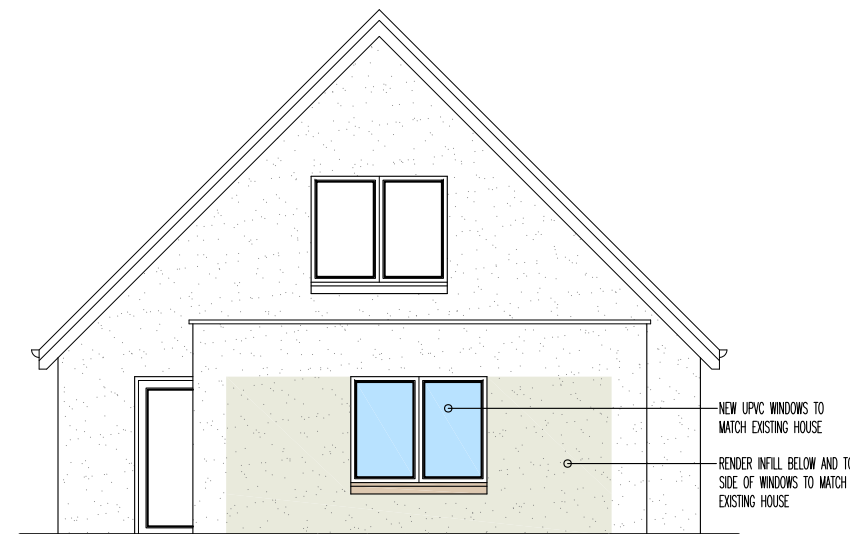

PROPOSED NORTH ELEVATION
scale 1:100

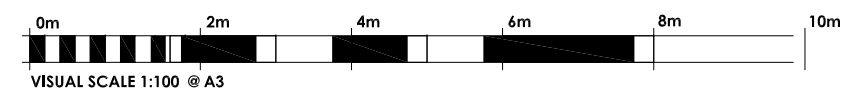

REV	DATE	REMARKS
DSB DESIGN CHARTERED ARCHITECTURAL TECHNOLOGISTS		
DRAWING TITLE		JOB: 0361
PROPOSED PART FLOOR PLAN AND ELEVATIONS		SCALE: 1:100-A3
		DR No: PL-01
PROJECT		DATE: 17.04.2021
DSB DESIGN		Proposed Extension to House Chesnut Cottage Kellas, Angus