
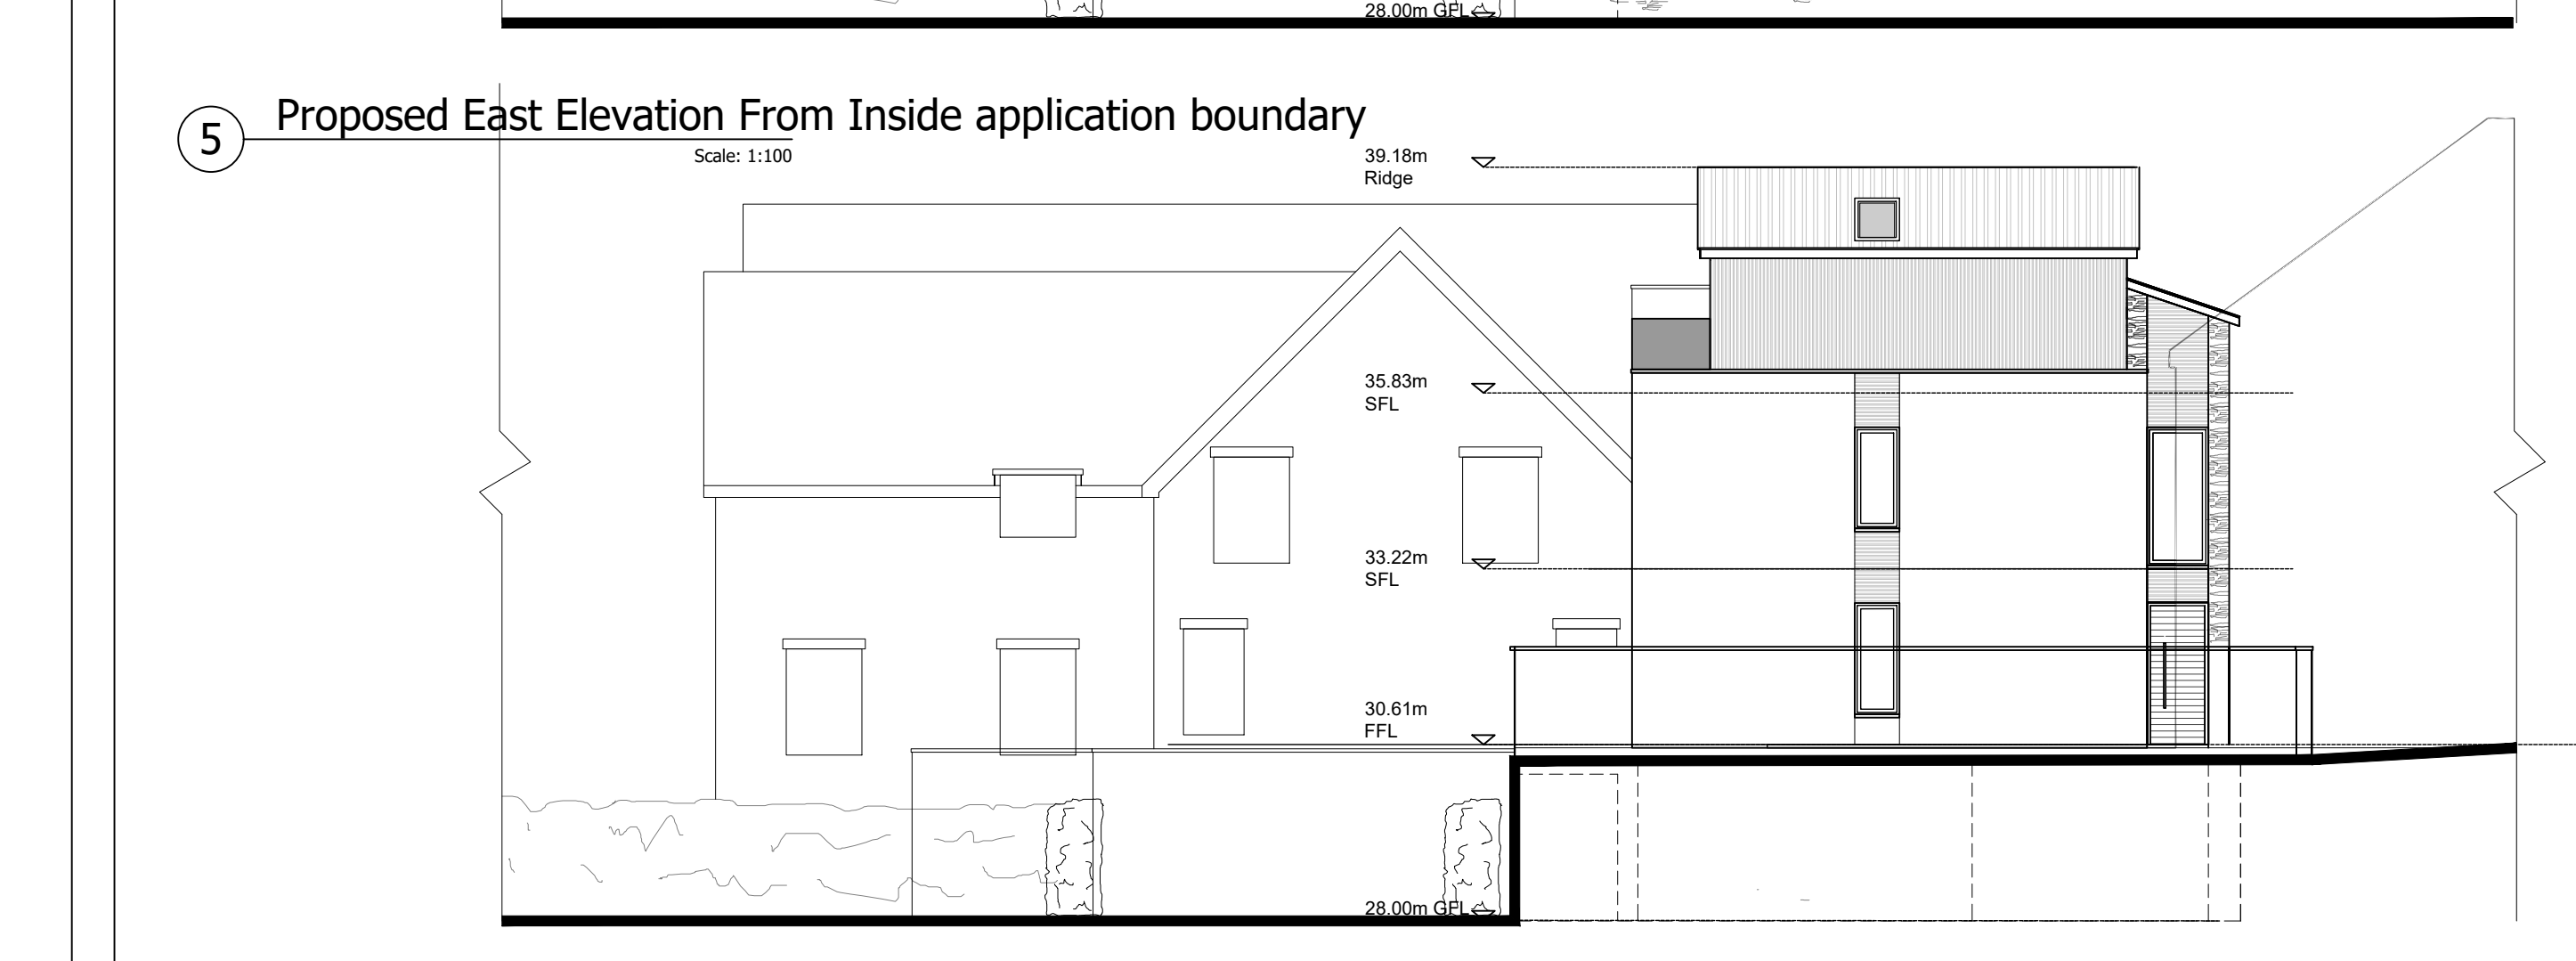
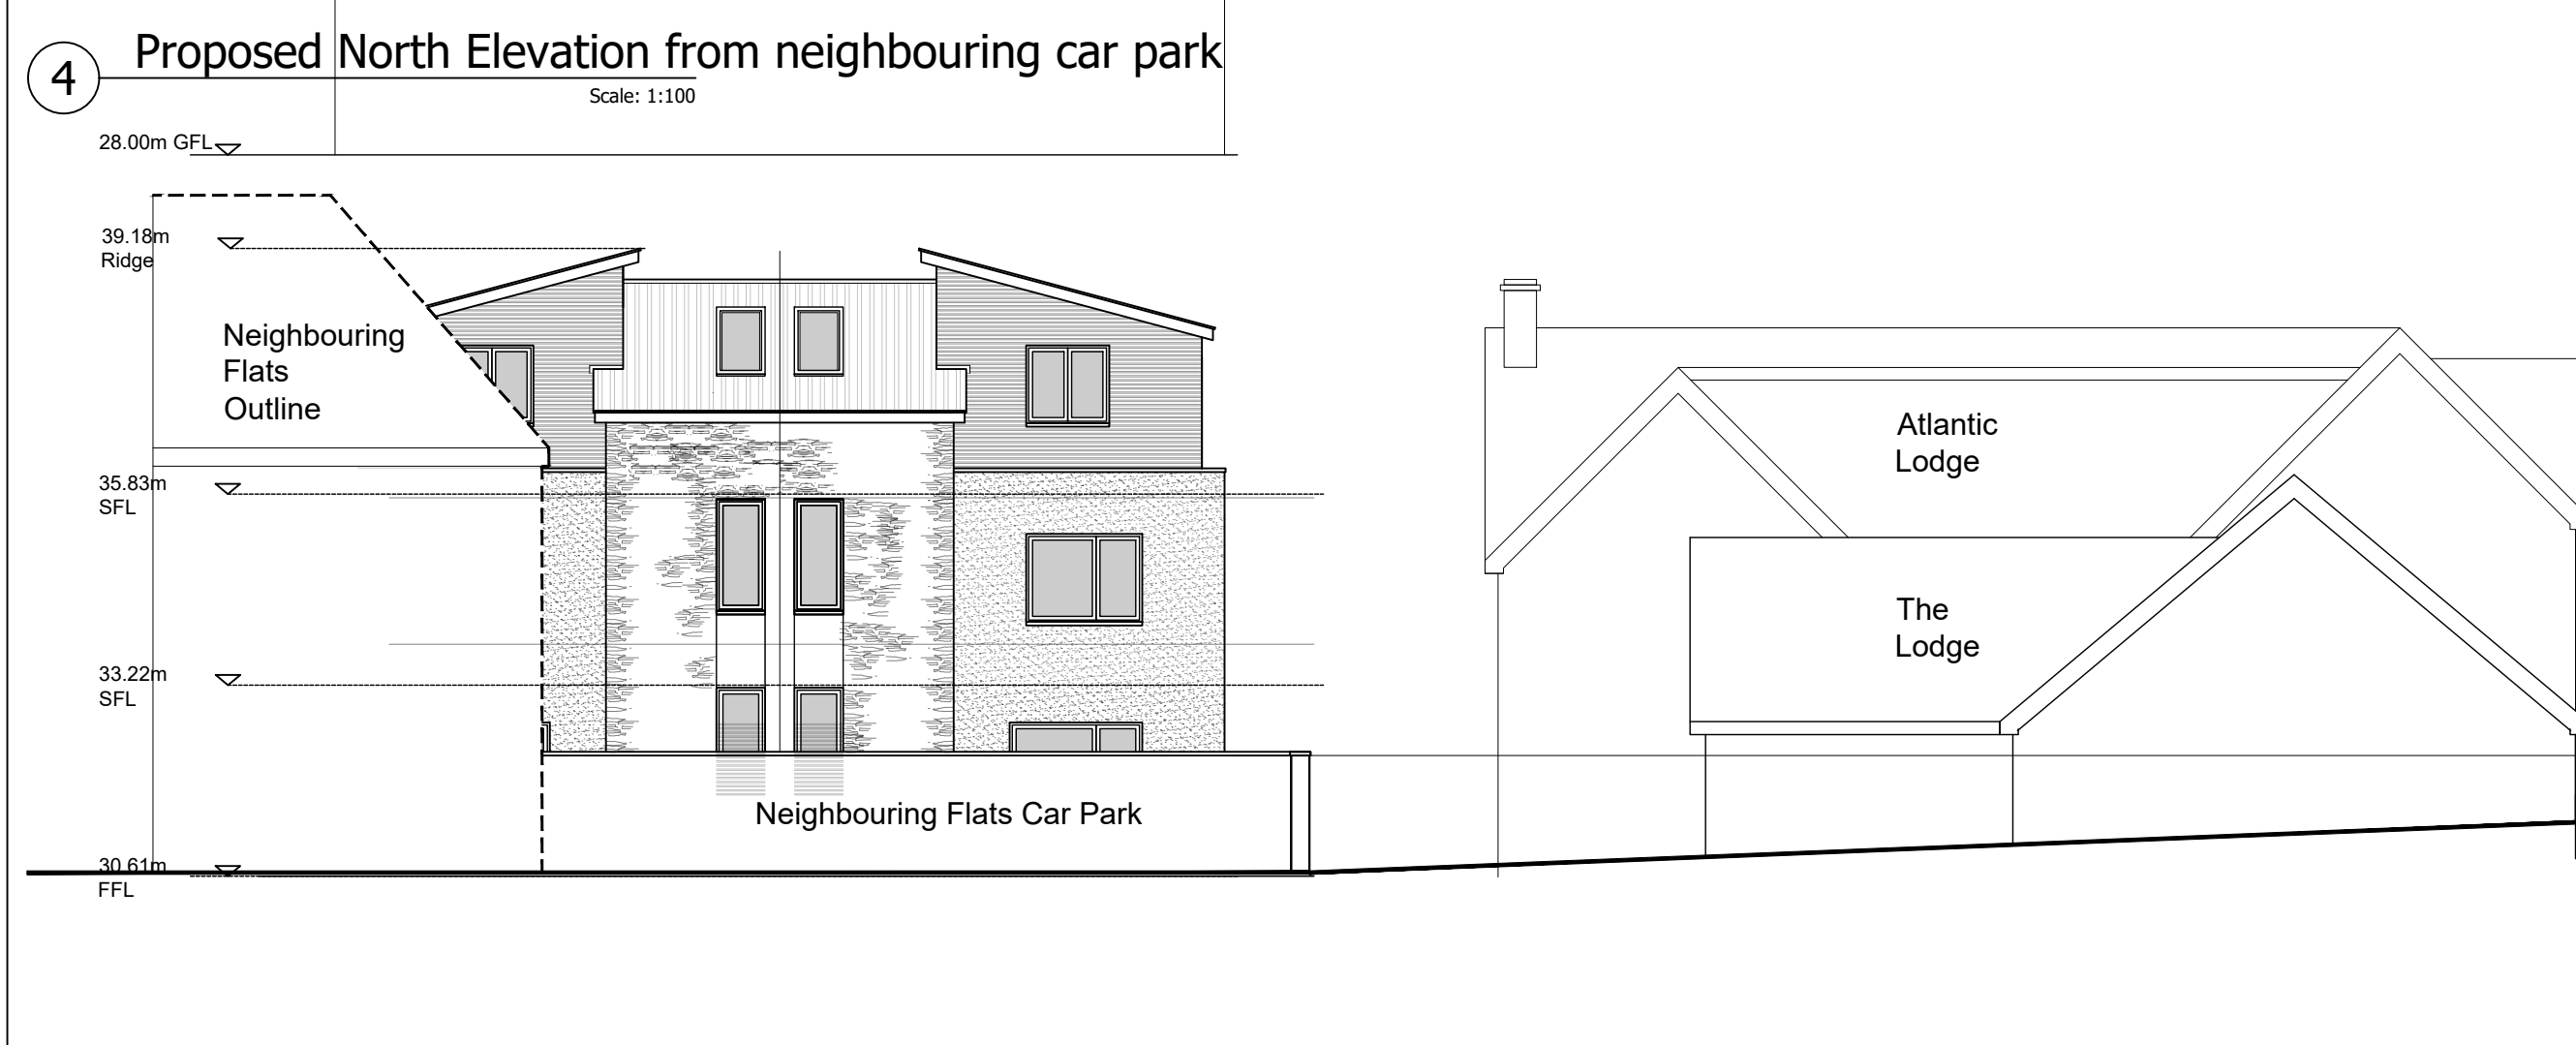
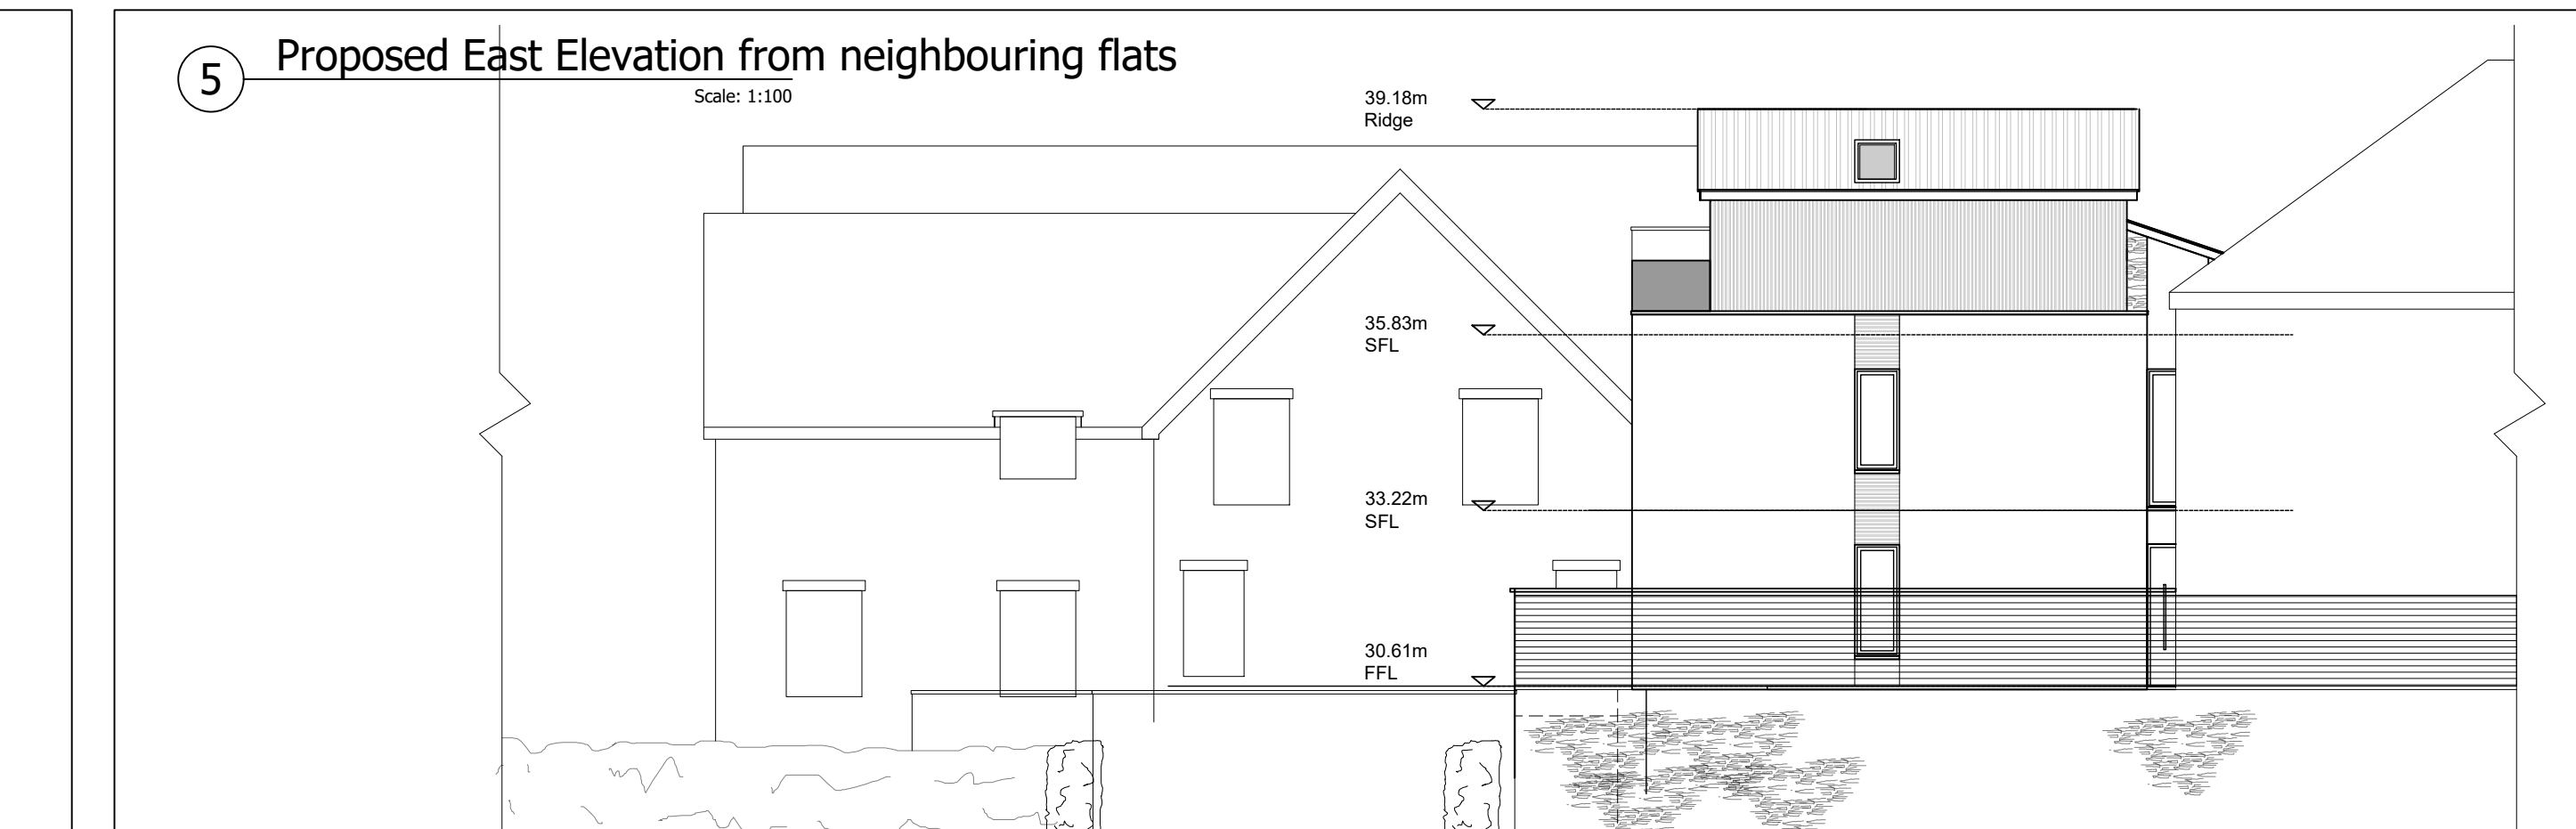


Copyright ©

NOTE:
1. All drawings remain the copyright of b-architect Ltd. and cannot be reproduced without approval.
2. Documentation prepared by b-architect Ltd. should not be altered without consent from b-architect Ltd.
3. The drawings/information issued by b-architect Ltd are to be used in accordance with the necessary with other Consultants information.

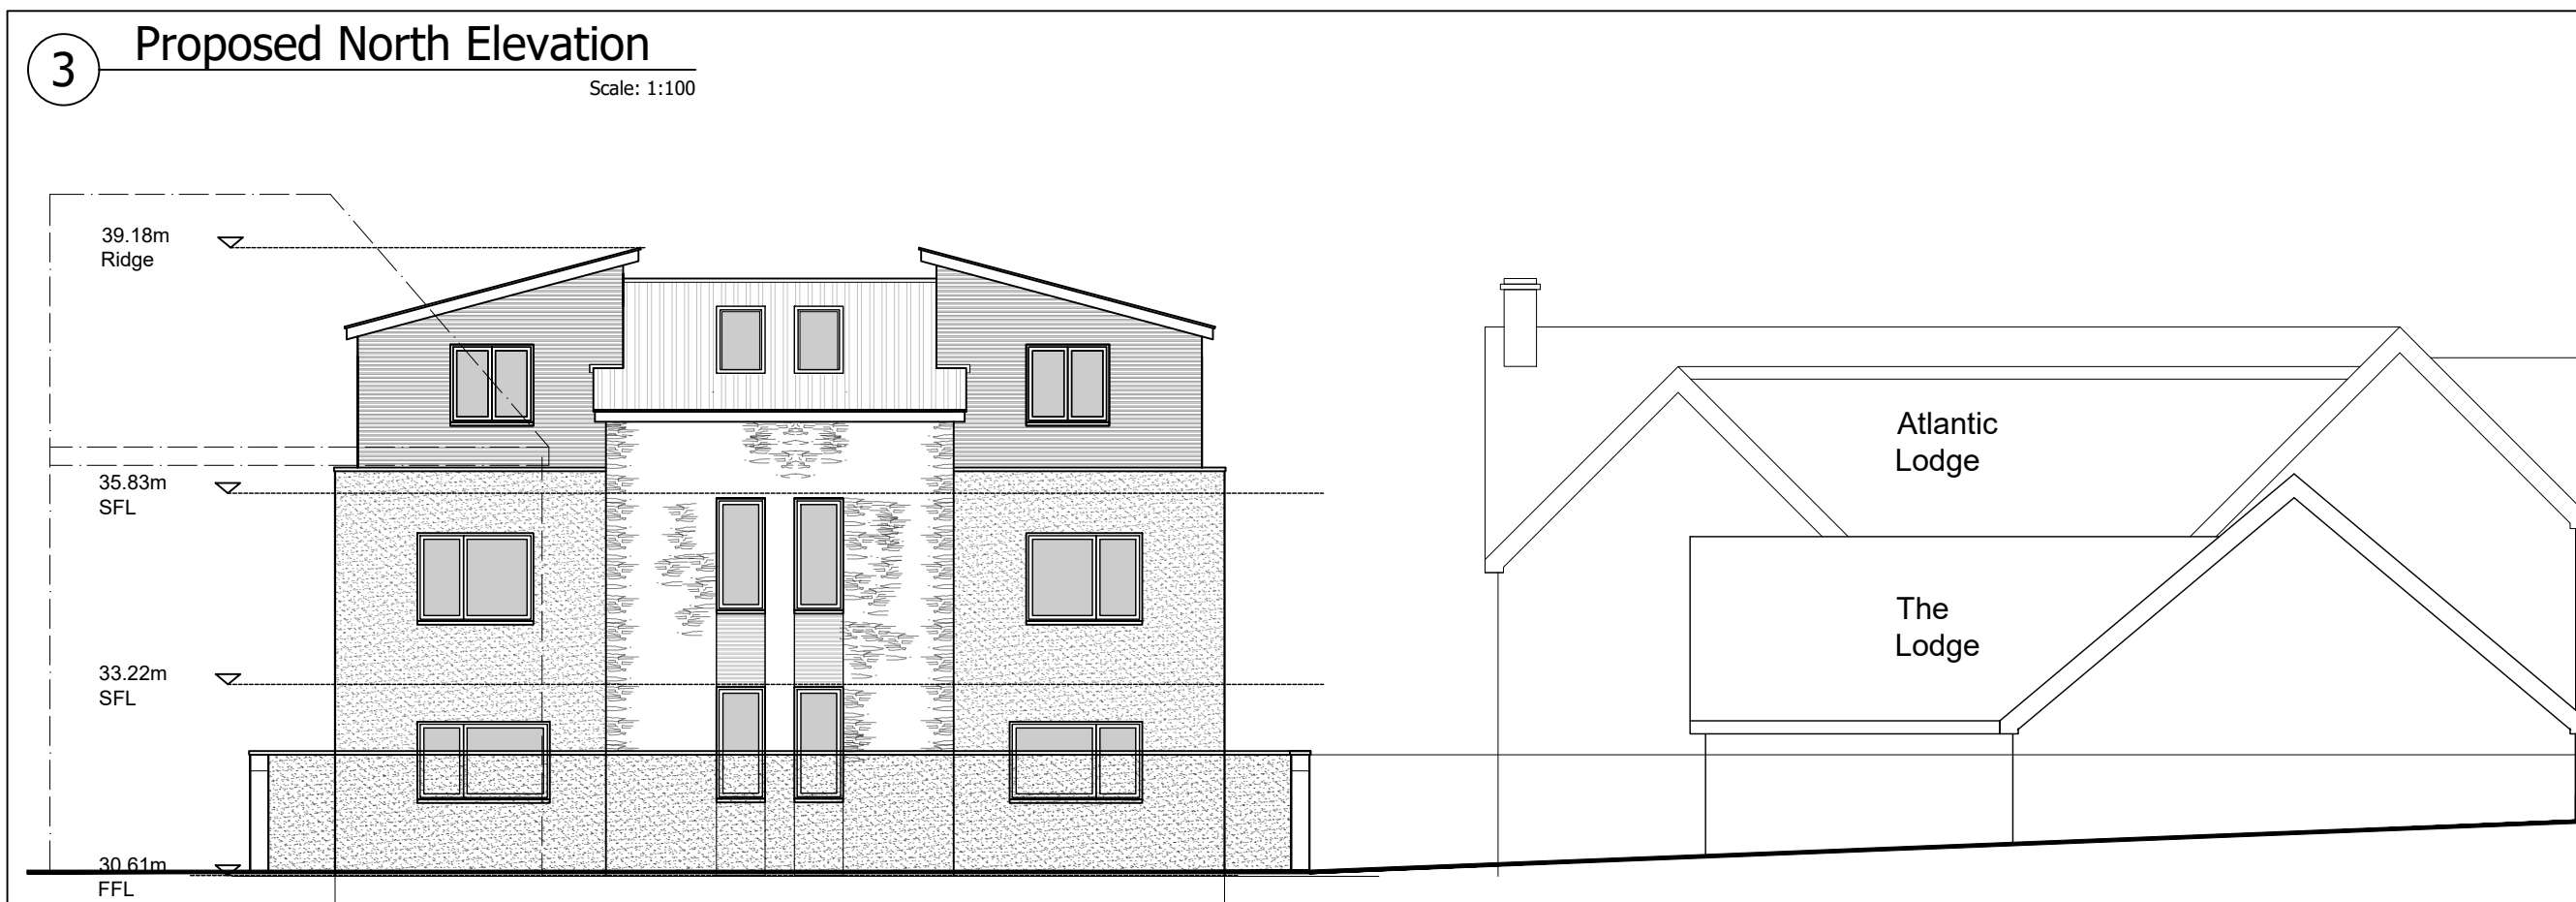

Rev	Date	Nature of Revision
Rev	Date	Nature of Revision
Job Title:-	Proposed 2 NoTownhouses, King Edward Crescent Newquay,
Dwg Title:-	Proposed Contextual Elevations and Floor Plans Sheet 2 of 2

Dwg No:-	PL-03
Revision No:-	A
Drawn By:-	ljb
Scale:-	varies

b-architect

b-architect Ltd,
Torlands,
Parkenbuffs,
St Columb Minor,
TR7 3HE.

T: 01637 878757 E: info@b-architect.co.uk W: www.b-architect.co.uk