





Proposed South Elevation

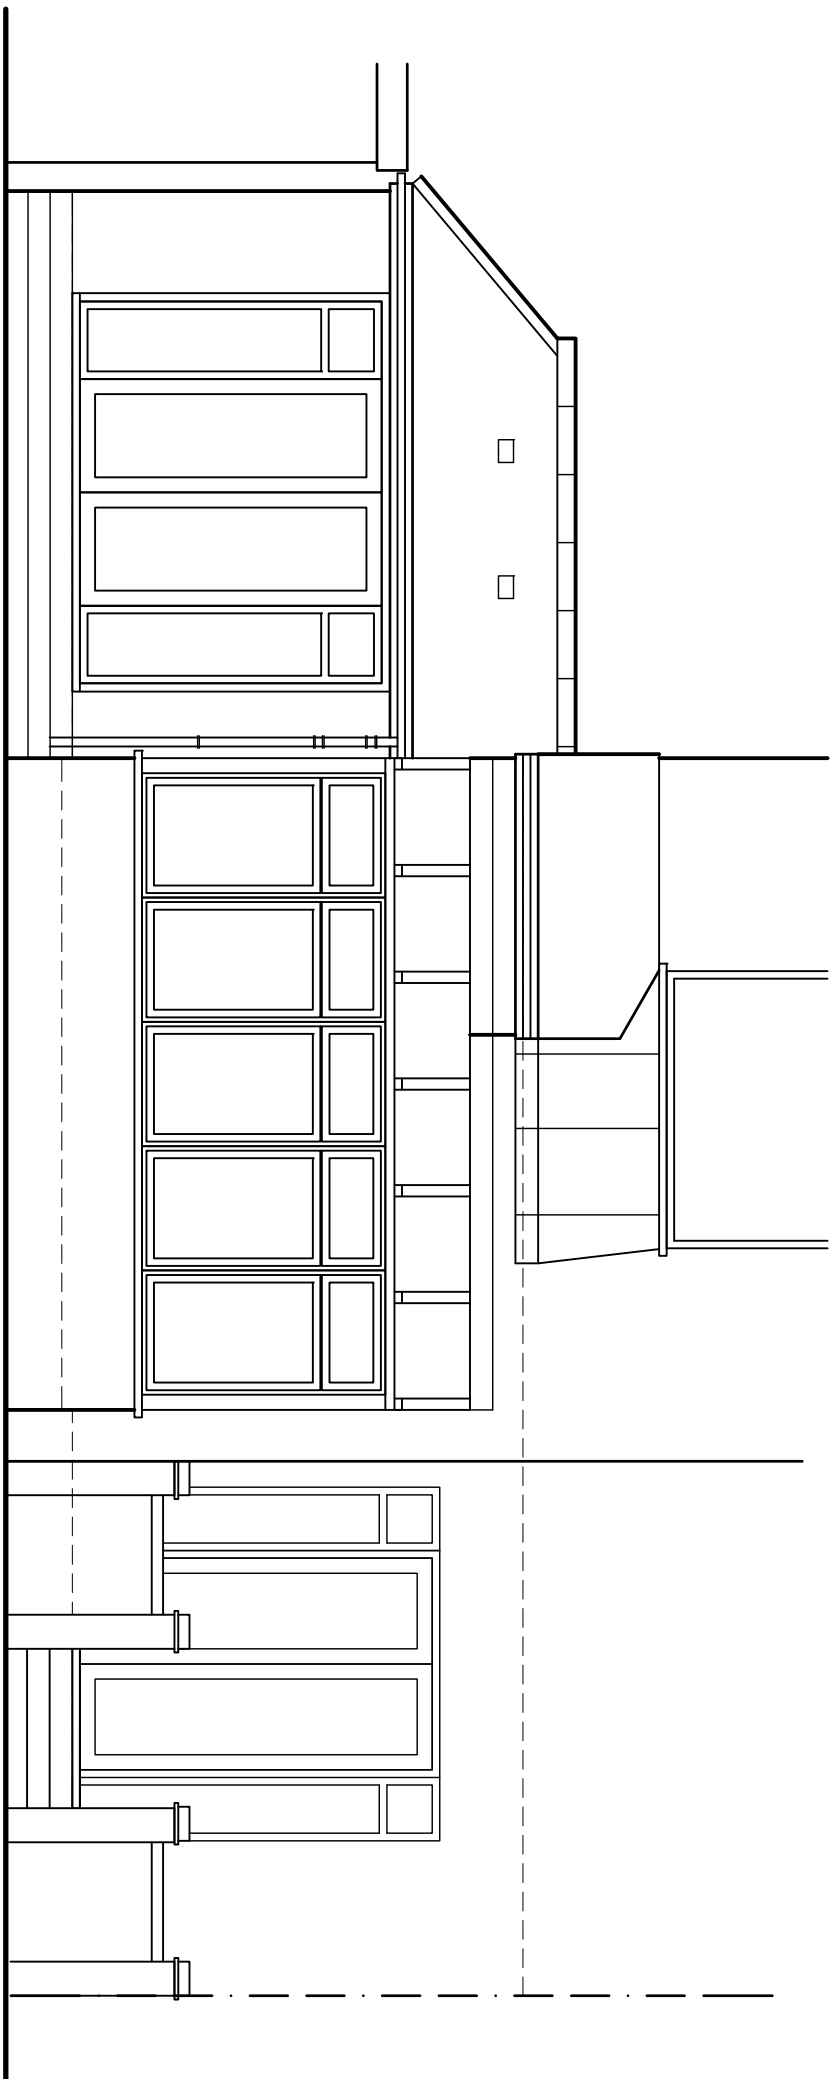

Proposed East Elevation

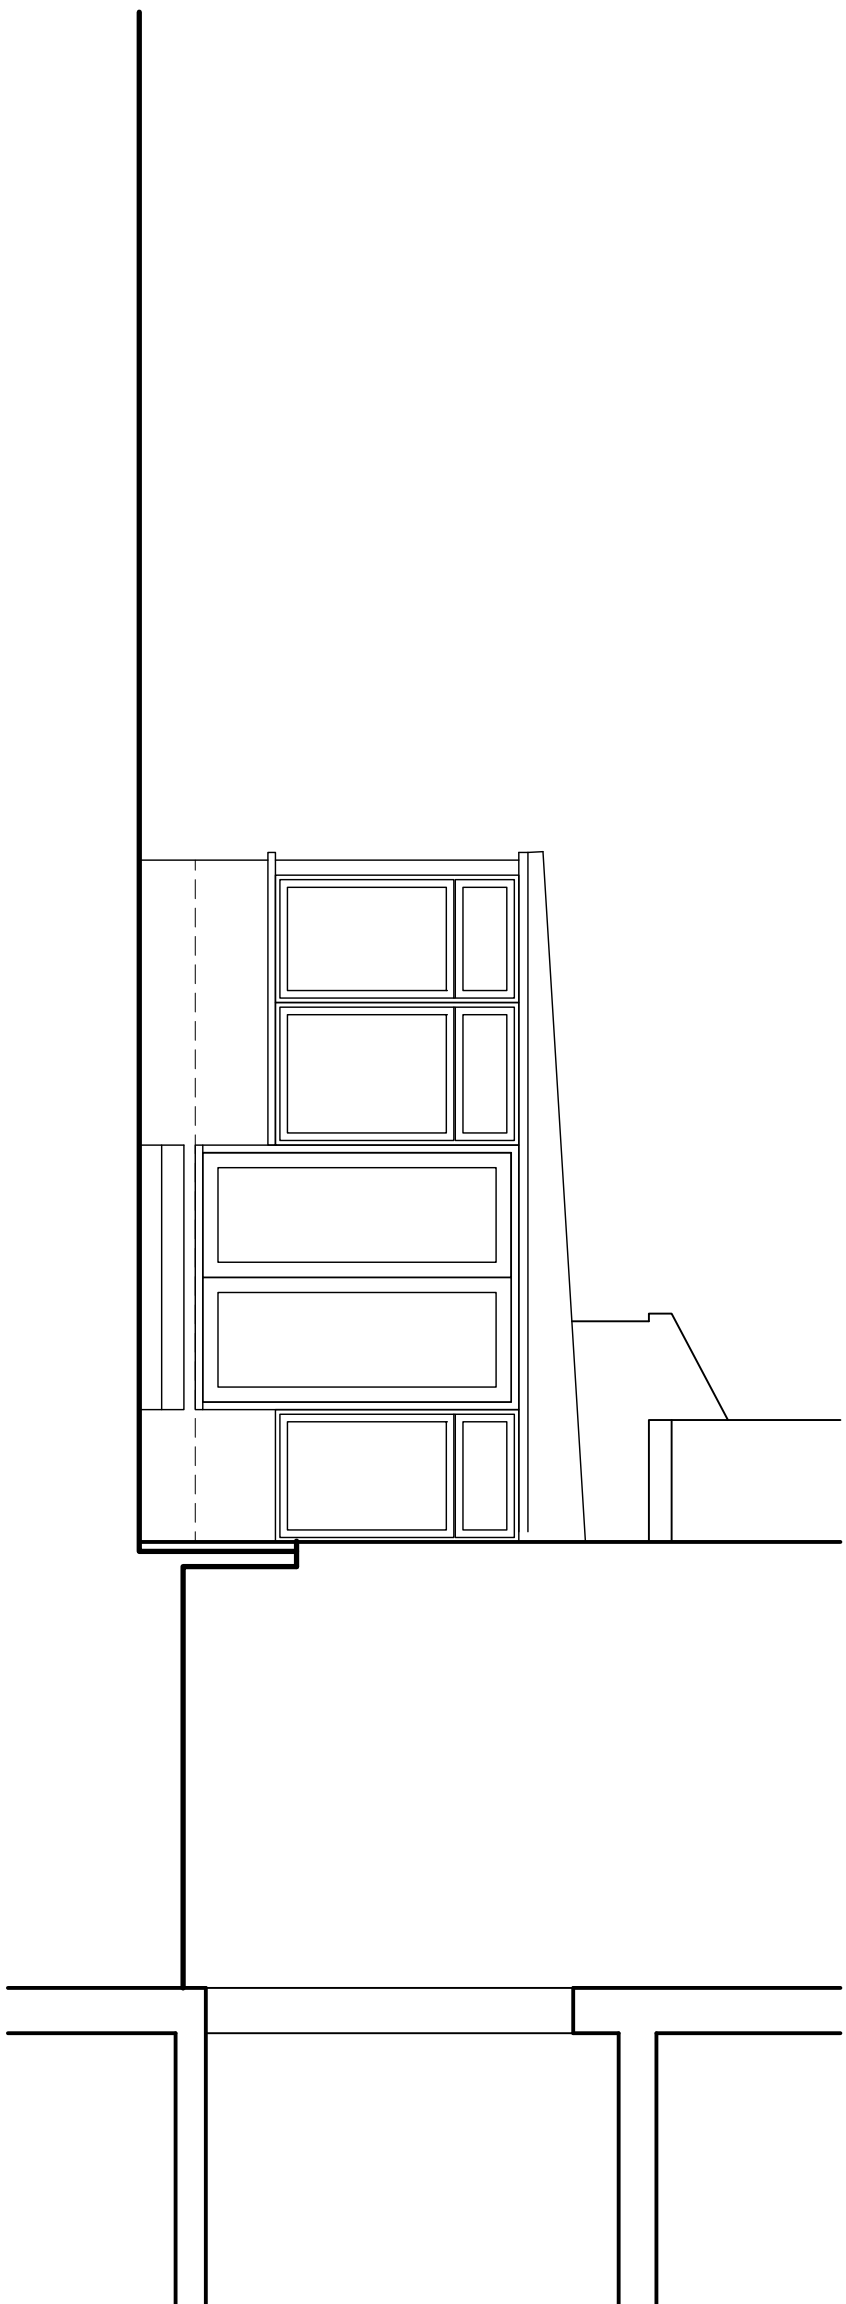


Proposed North Elevation

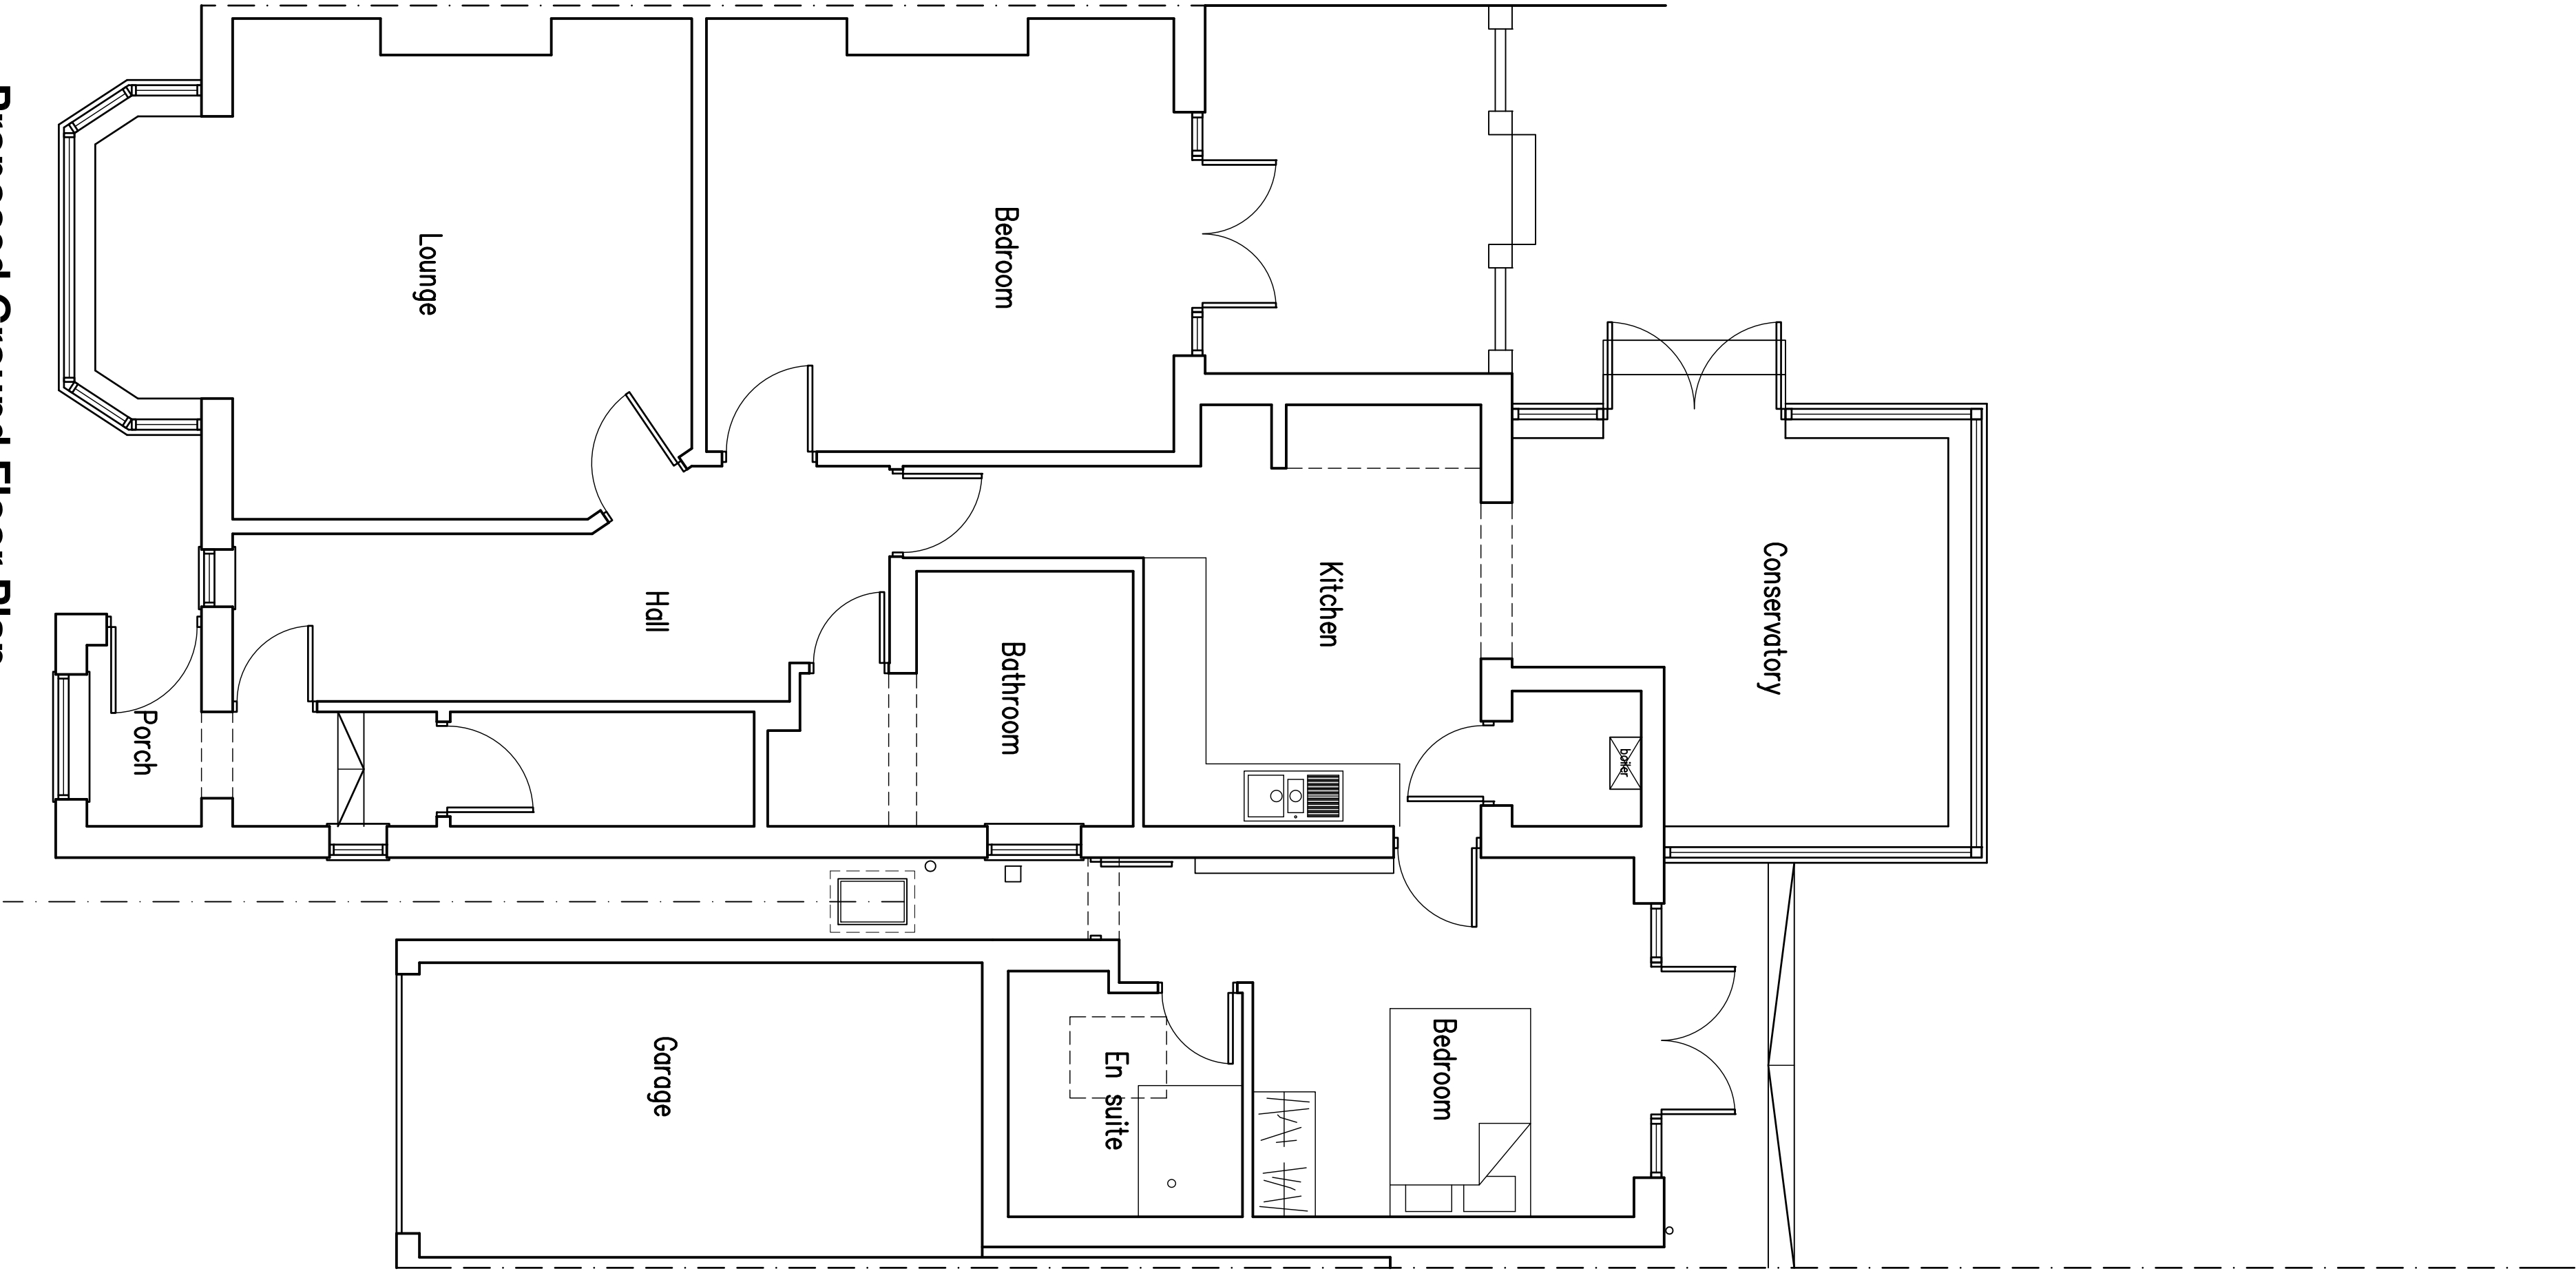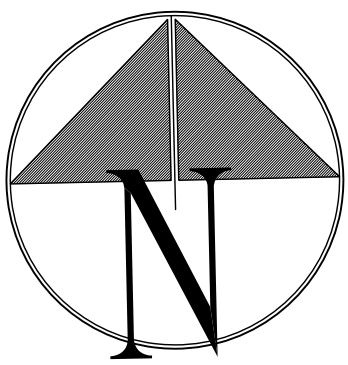

Proposed Ground Floor Plan

Proposed Single Storey Rear Extension at: GFF, 13 Berriedale Avenue, Hove, East Sussex

JPS Planning & Building Consultants Ltd.
1st Floor
10 High Street
Surreyland-BV-SEA
West Sussex BN13 5DA
t: 01273 467297 mob: 07971 373739
e: rex@jpbac.co.uk web: www.jpbac.co.uk

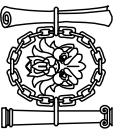

Chartered Institute of
Architectural Technologists

PROJECT Ground Floor Flat, 13 Berriedale Avenue, Hove			
DRAWING TITLE Existing Floor Plans & Elevation			
CLIENT Mr & Mrs Dennes		DWG NO. 21835-01	REVISIONS
SCALE 1:50 @ A1		DATE 24.02.16	DRAWN/REV