



PROPOSED FRONT ELEVATION
Scale 1:100

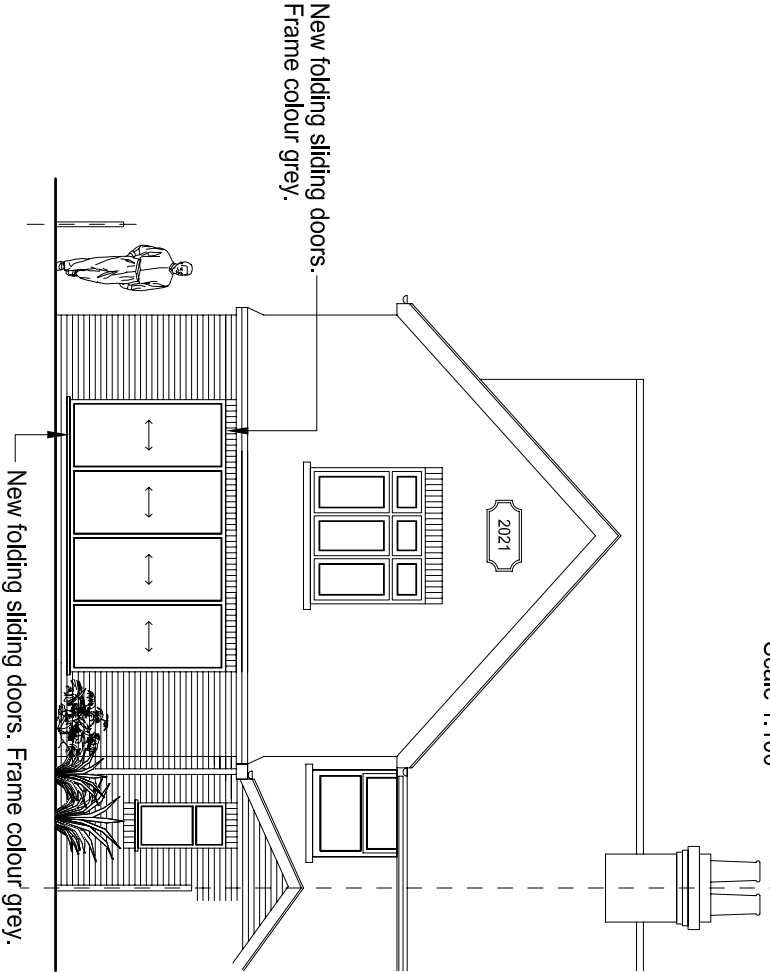

PROPOSED REAR ELEVATION
Scale 1:100

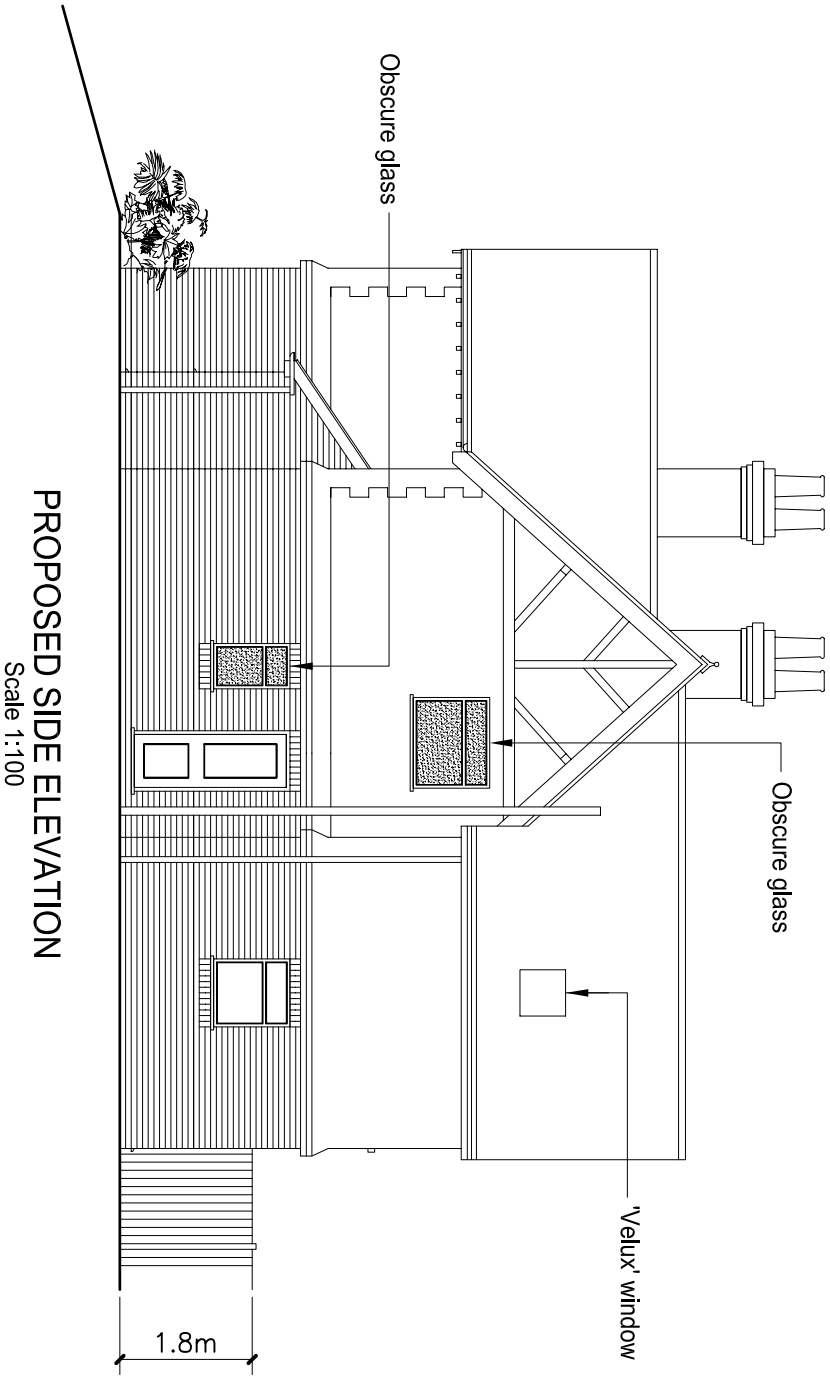

PROPOSED SIDE ELEVATION
Scale 1:100

NOTES ON MATERIALS:

- Proposed lower walls are to be red brickwork to match existing house.
- Proposed upper walls are to be blockwork rendered and painted cream to match existing house.
- All new windows and doors are to be white UPVC to match existing unless noted otherwise.
- All new soffits and fascias are to be white UPVC.
- All new gutters & downpipes are to be black UPVC.
- Proposed front porch and rear extension 'Kent Peg' roof tiles to match existing.
- Re-constructed rear outbuilding slate roof tiles to match existing.

JUSTIN YARDLEY
Civil Engineering Technician
69, Patterson Close,
Deal,
Kent.
CT14 9NA
Telephone: 01304 447536
Mobile: 07979 001225

EngTech TMICE

Client	Mr M Fitzsimmons & Mr J Fitzsimmons			Drawn By	J. Yardley	Checked By	
Contract	81, Sandwich Road, Ash, CT3 2AH			Date	05.04.2021	Scale	1:100 @ A3
Description	Proposed Rear Extension and Front Porch Proposed Elevations			Job No.	0504	Sheet No.	04
						Rev.	