




GROUND FLOOR PLAN EXISTING 1:200

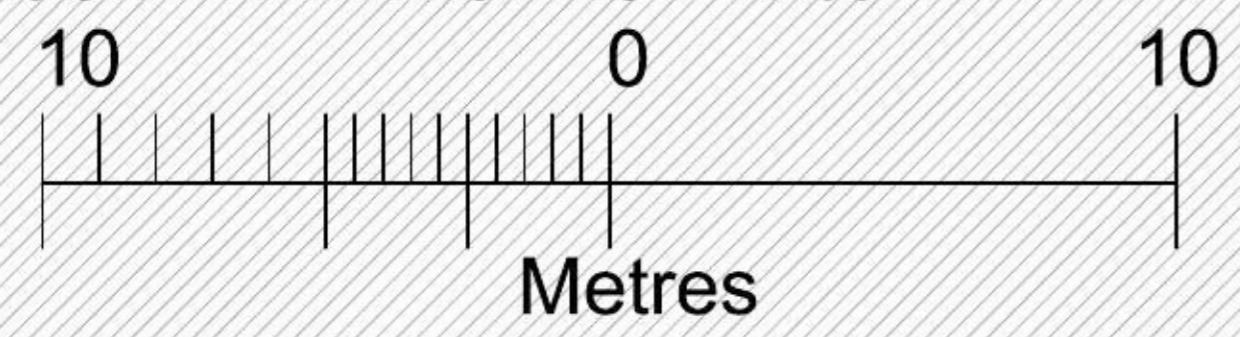


Metres

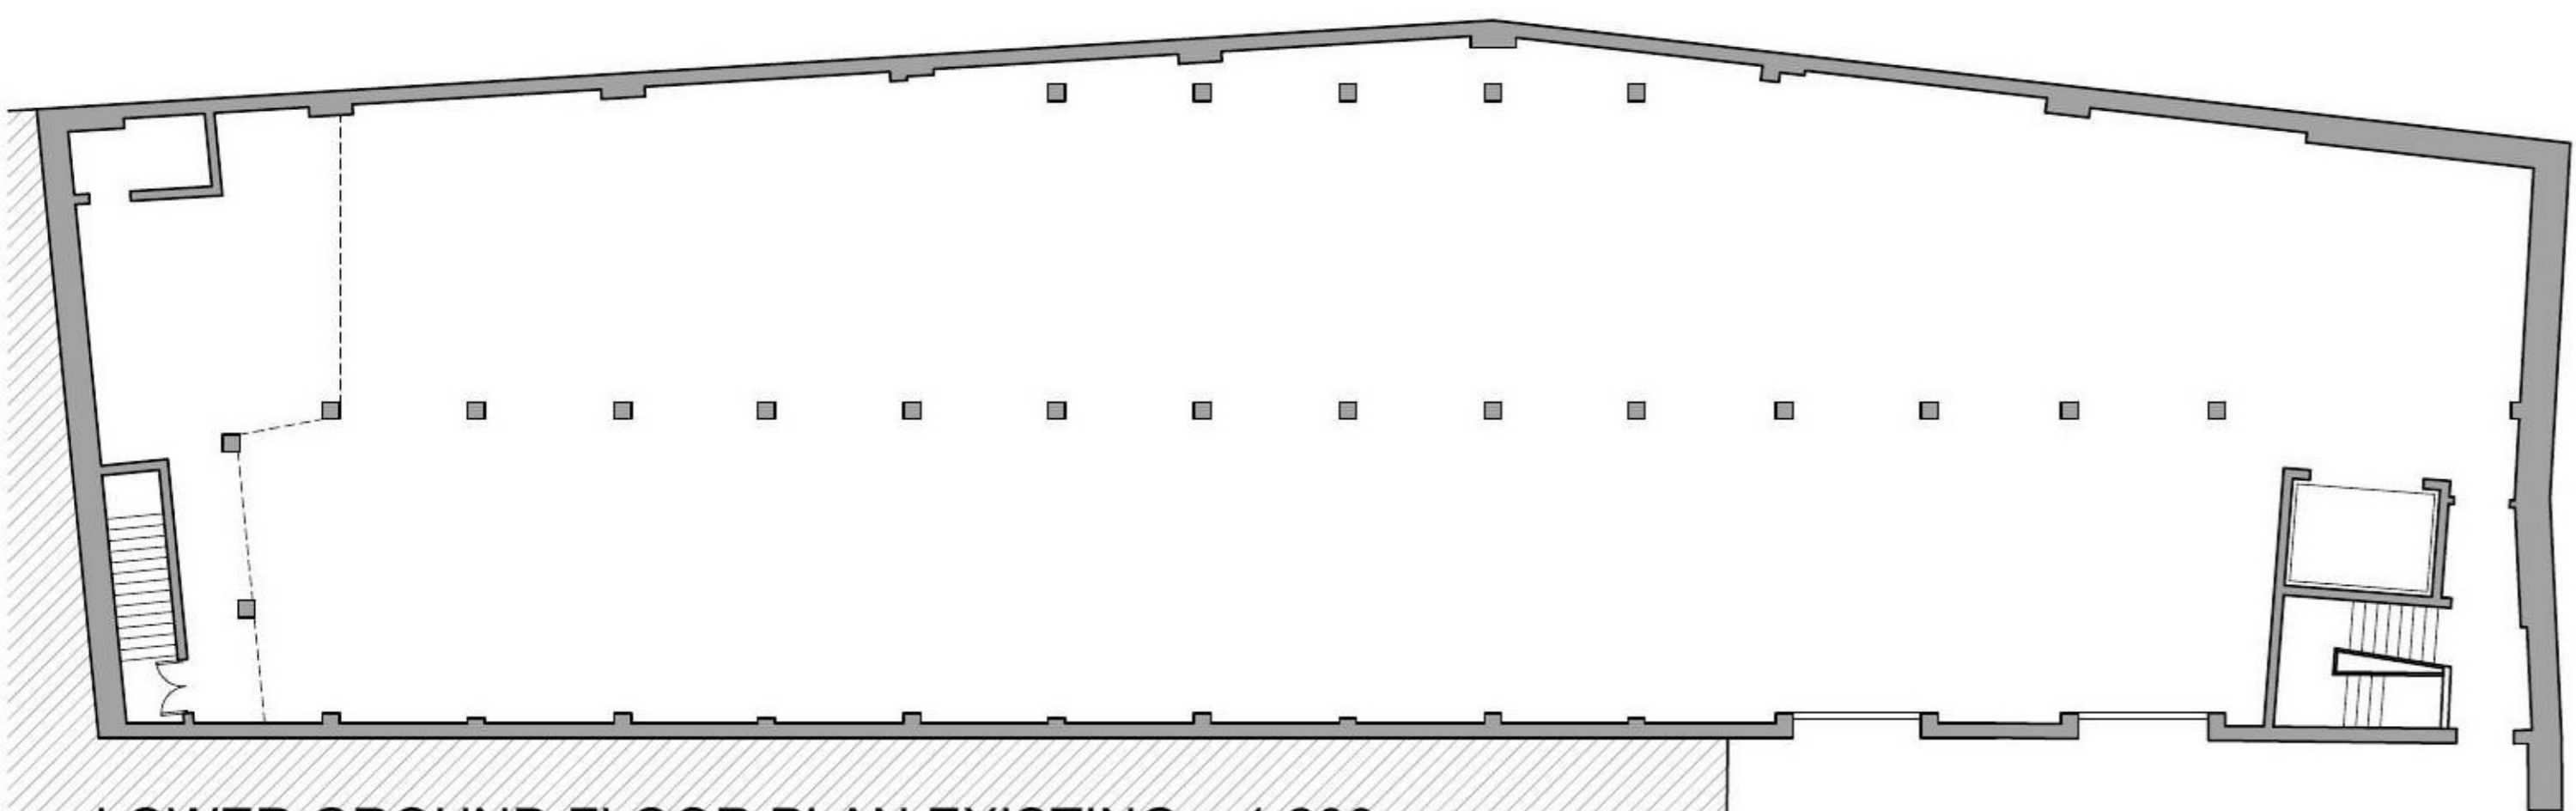

LOWER GROUND FLOOR PLAN EXISTING 1:200

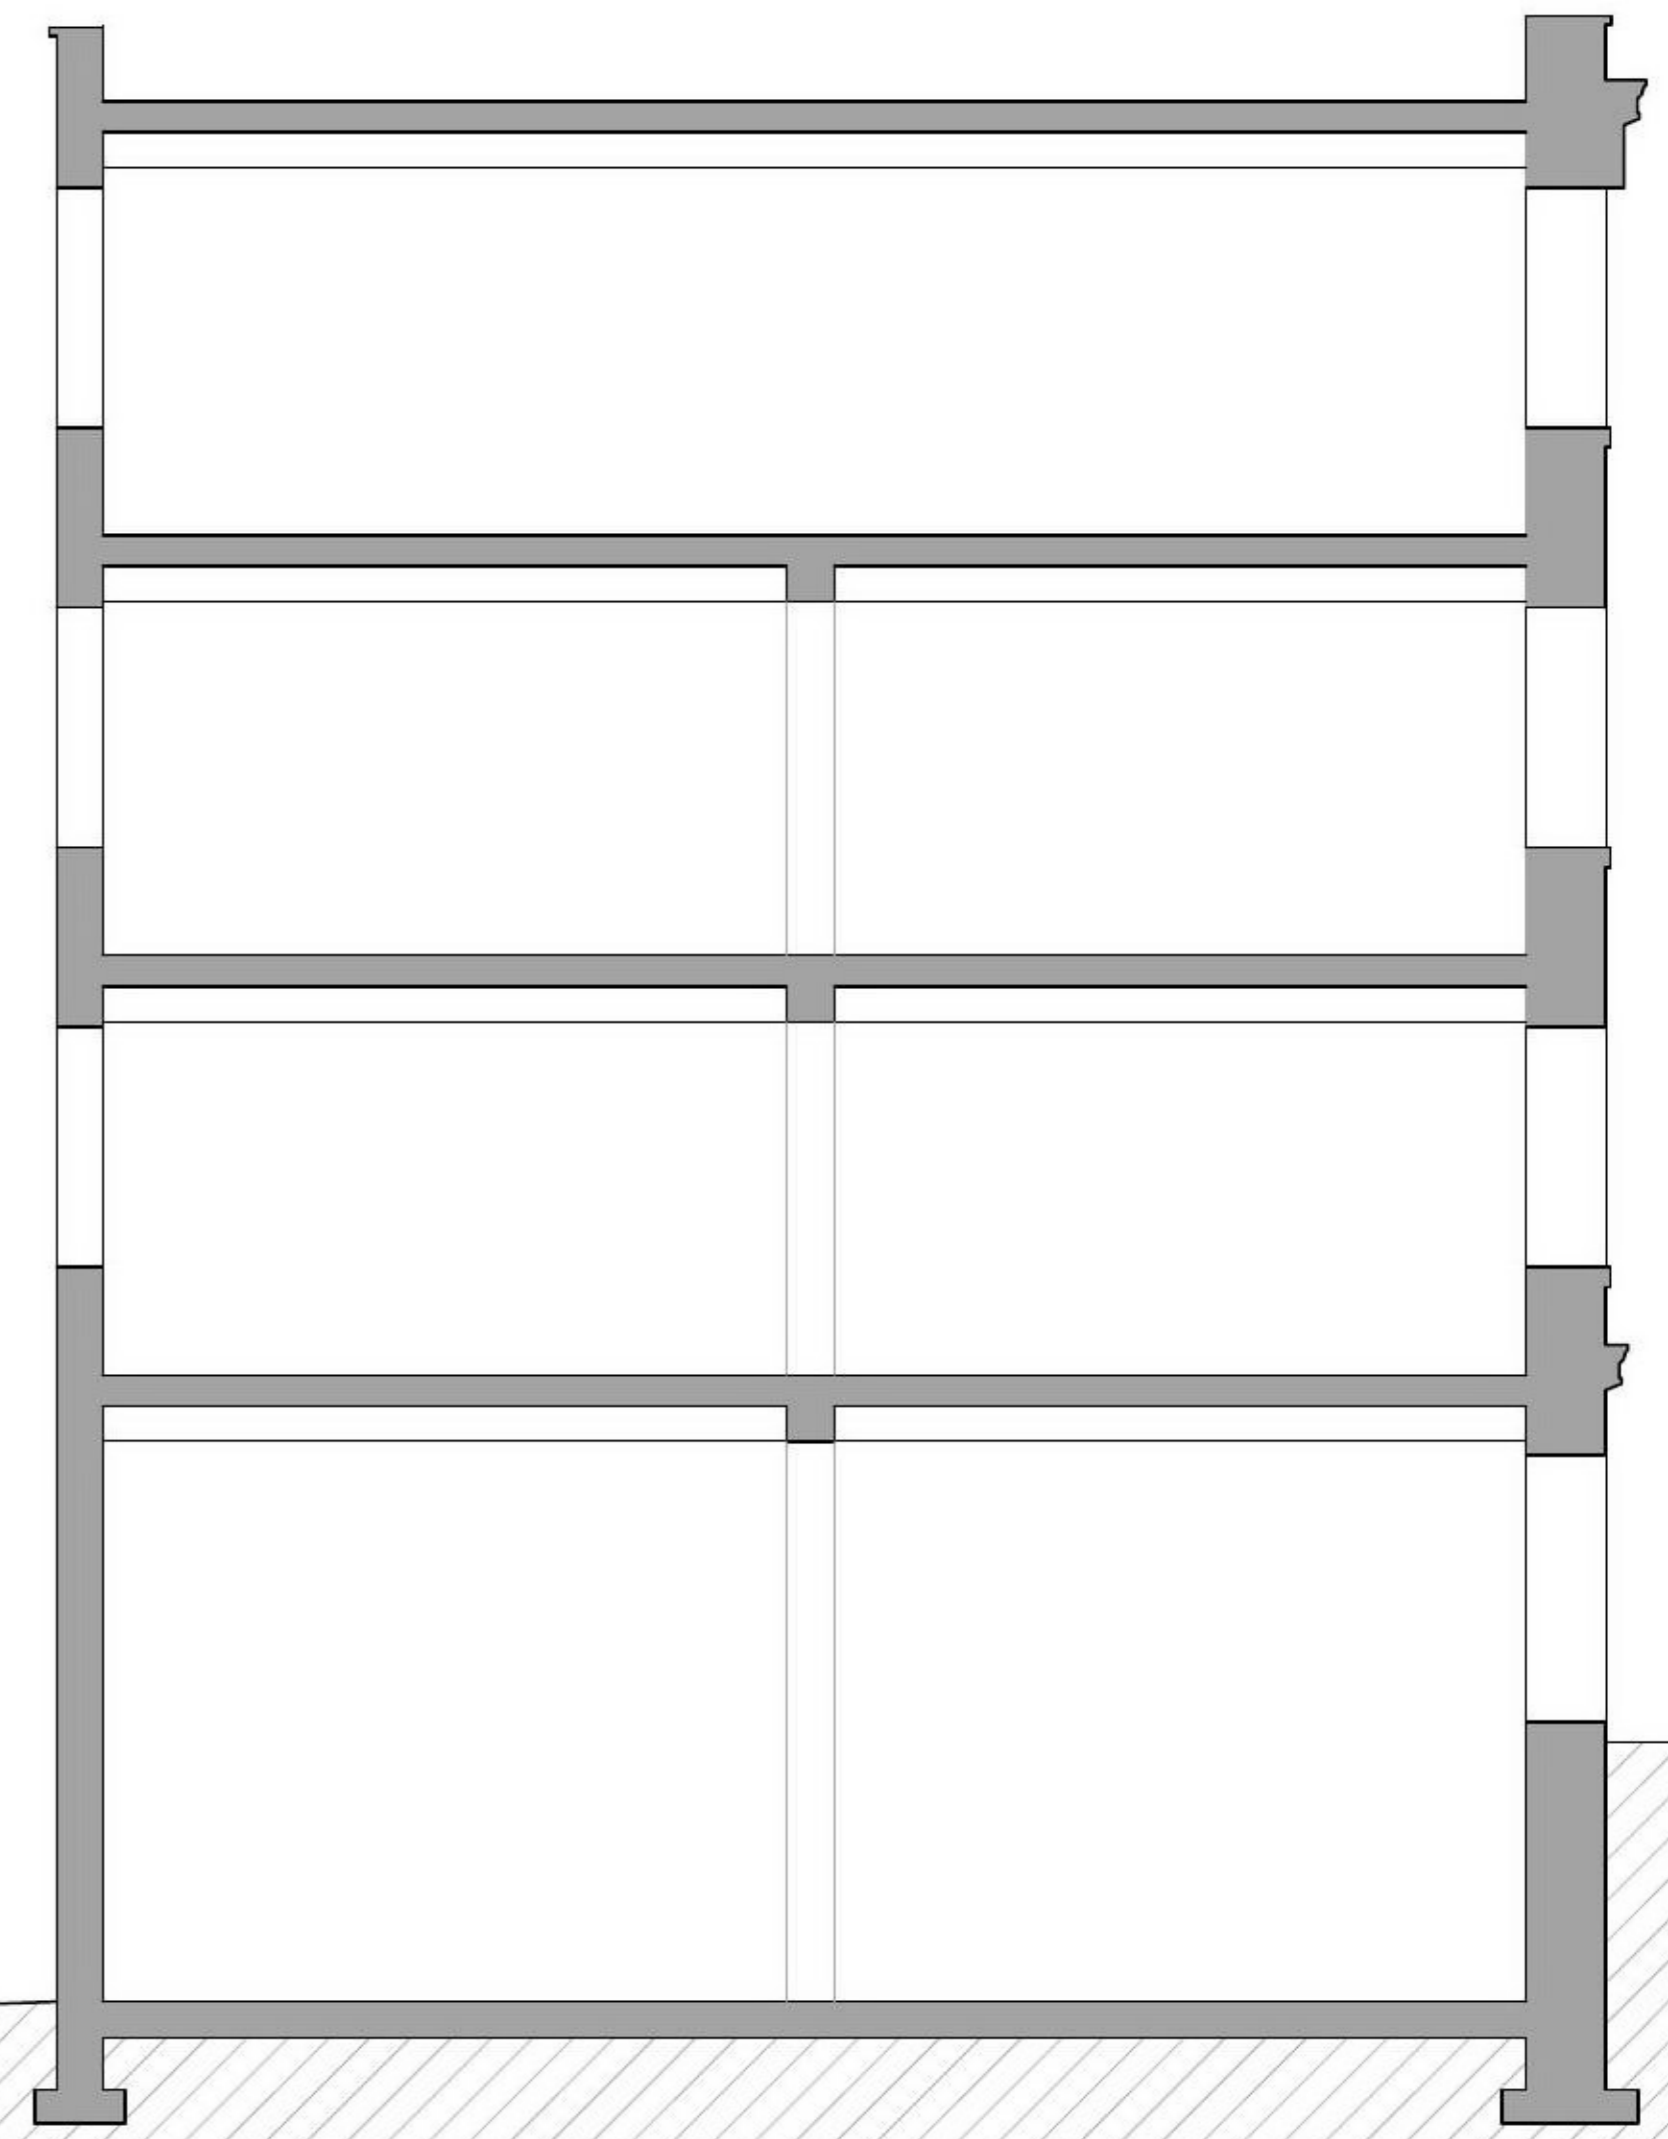

SECTION EXISTING 1:100

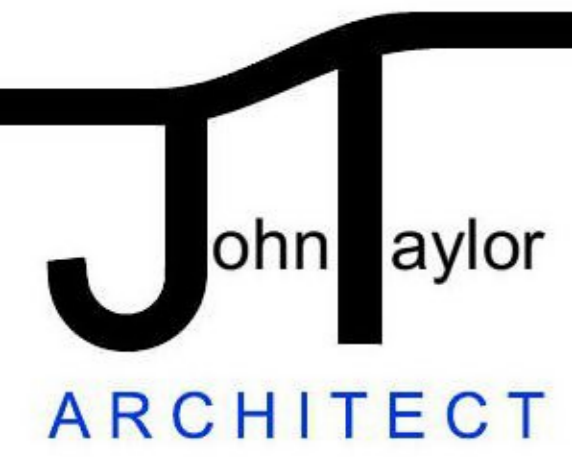

Client: CROWNPOINT DEVELOPMENTS
 146 CROWNPOINT ROAD
 Project: ALTERATIONS TO FORM
 NEW STUDIOS / STORAGE
 Title: FLOOR PLANS EXISTING
 Project No: 2106
 Drawing No: EX-P-01
 Scale: 1:200 @ A3
 Date: APRIL 2021
 Rev: --

312 41 Harcourt Dr, Dennistoun, G31 3EE
 COPYRIGHT OF DESIGN AND DRAWING RESERVED.
 This drawing is the subject of copyright protection under the Copyright,
 Designs and Patents Act 1988. Any copying/distribution without the express
 consent of John Taylor may constitute an infringement of copyright.

Rev	Description	By	Date