






Existing North Elevation

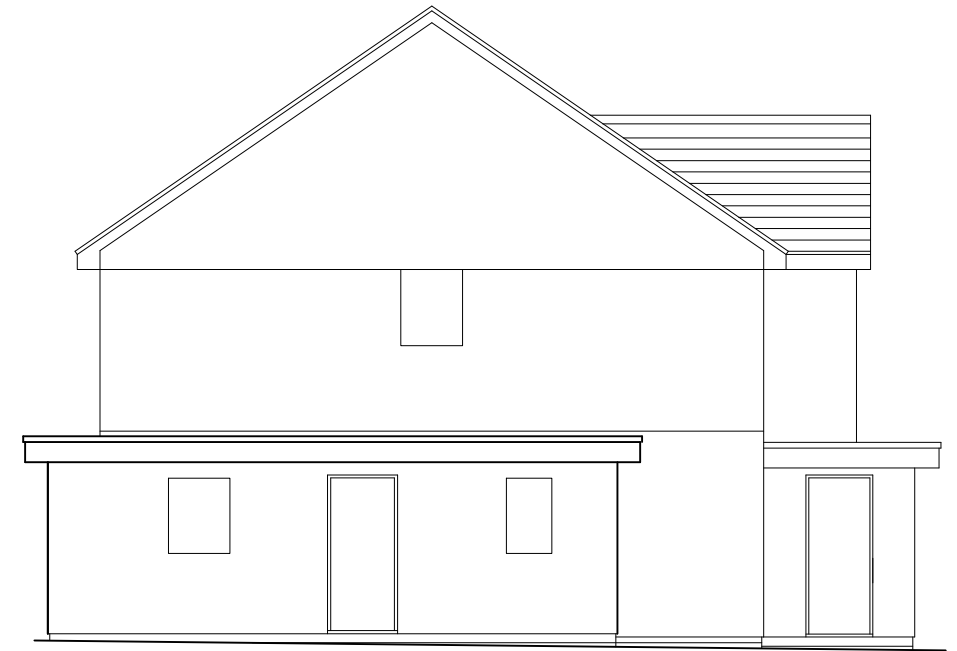

Existing East Elevation

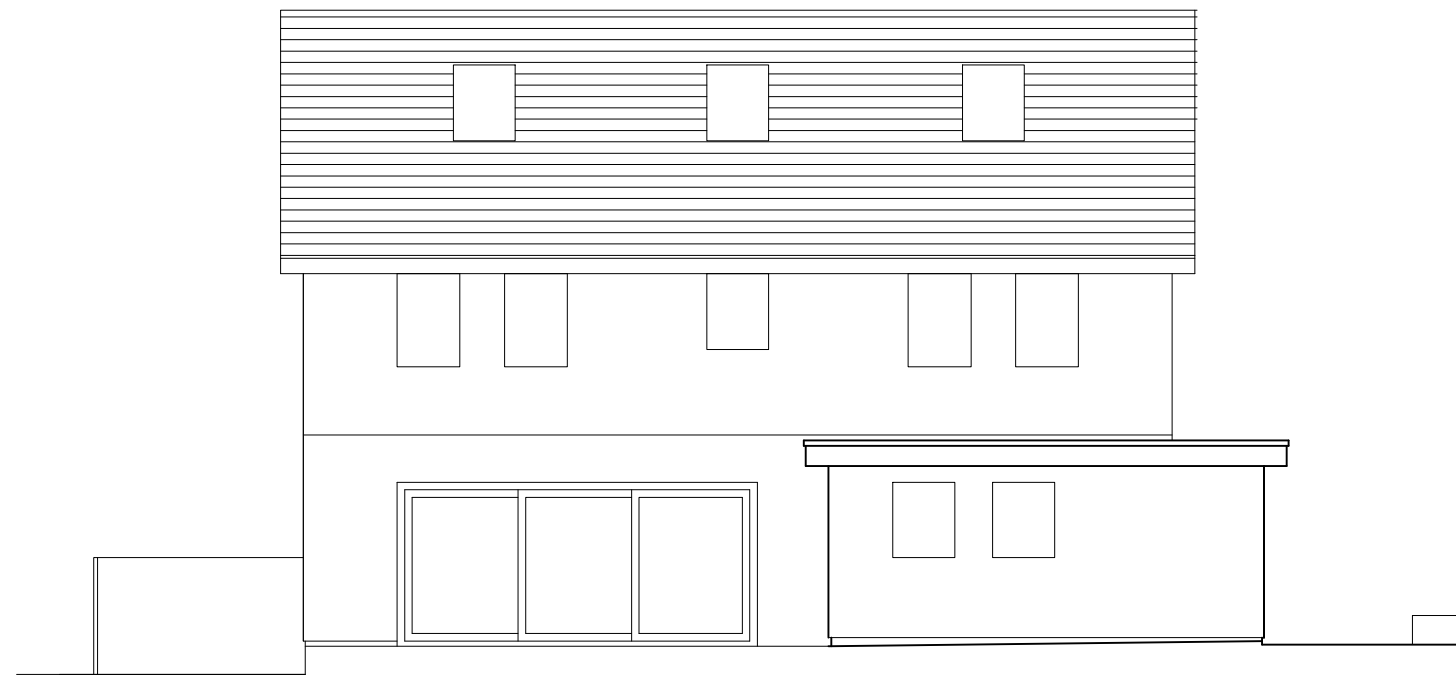

Existing South Elevation

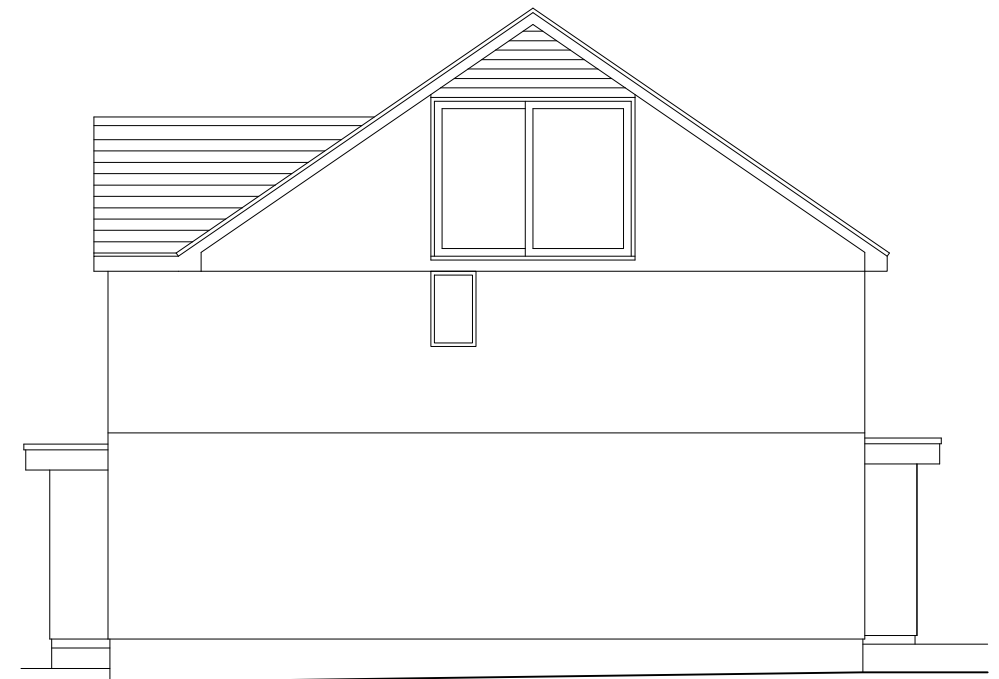

Existing West Elevation

This drawing is the copyright of **Arid design ltd** and may not be altered or reproduced in any way without written permission

Written dimensions to be used at all times. All dimensions to be checked on site by Contractor before commencement of the works.

This drawing is to be read in conjunction with all other relevant Consultants drawings, any discrepancy to be raised prior to commencement.

Scale Bar (m)



ARID

DESIGN & MANAGEMENT
Consultants

ARID Design Ltd
Tel: 01983 529895
E-mail: info@arid.uk.com

Rev A: Planning Submission April 2021

Client: Mr Stewart Richardson

Project: 21 Solent View Rd

Drawing: Existing Elevations

Dwg No: 284-03

Scale: 1:100@A3

Rev: A

Date: Apr 2021