




Proposed North Elevation

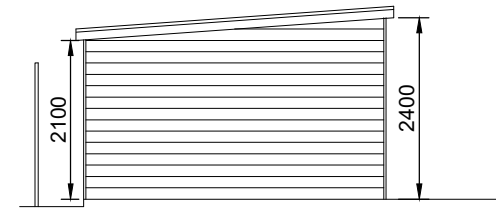

Proposed East Elevation

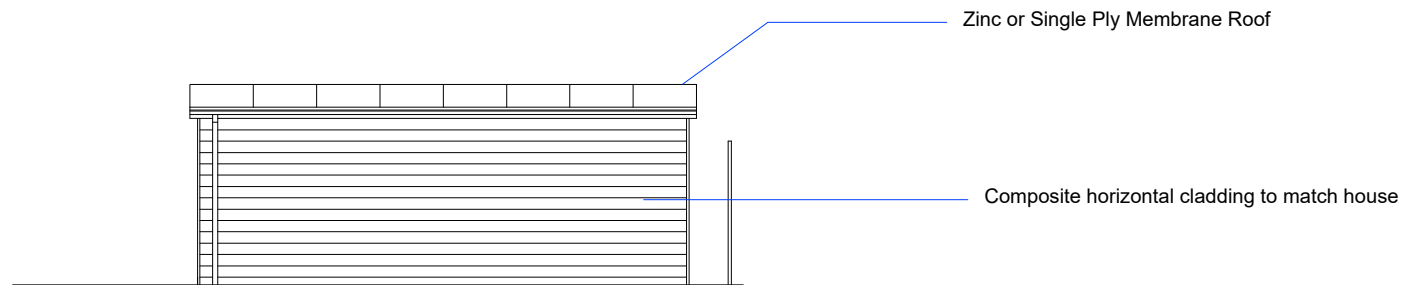

Proposed South Elevation

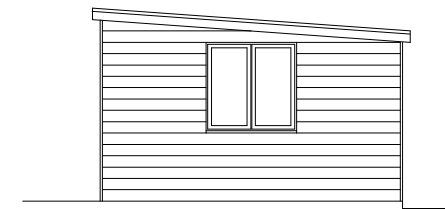


Proposed West Elevation

This drawing is the copyright of **Arid design ltd** and may not be altered or reproduced in any way without written permission

Written dimensions to be used at all times. All dimensions to be checked on site by Contractor before commencement of the works.

This drawing is to be read in conjunction with all other relevant Consultants drawings, any discrepancy to be raised prior to commencement.

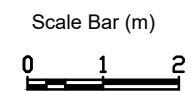

# ARID

DESIGN & MANAGEMENT  
Consultants

ARID Design Ltd  
Tel: 01983 529895  
E-mail: info@arid.uk.com

Rev A: Planning Submission April 2021

Client: Mr Stewart Richardson  
Project: 21 Solent View Rd

Drawing: Proposed Summer House Elevations

Dwg No: 284-05 Scale: 1:100@A3  
Rev: A Date: Apr 2021