




Existing Ground Floor Plan

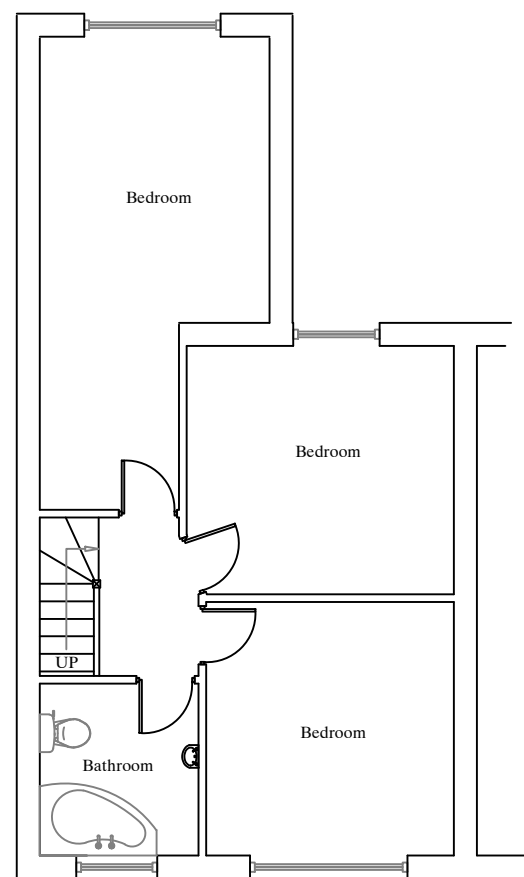


Existing First Floor Plan

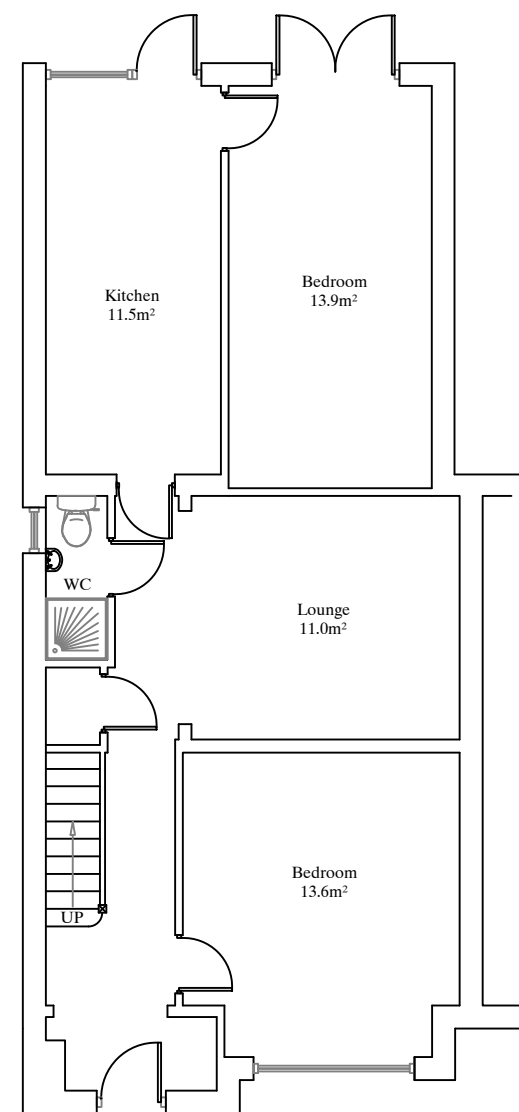

Proposed Ground Floor Plan

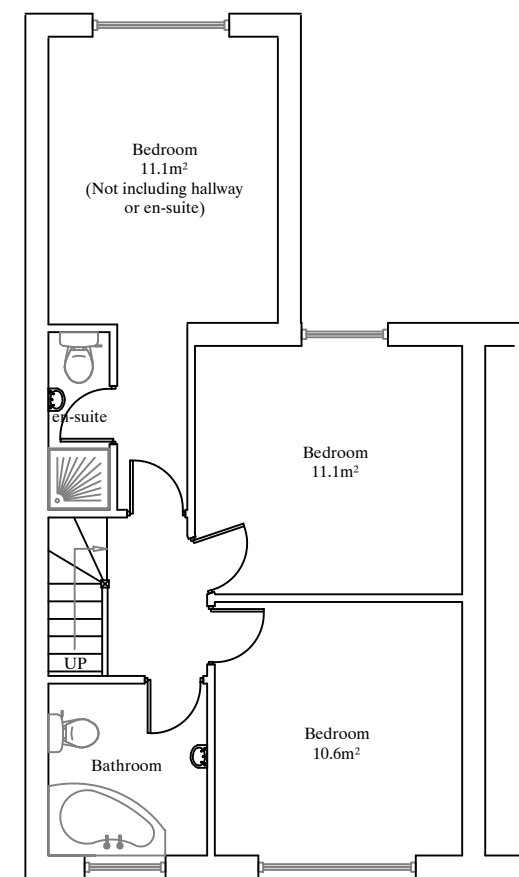

Proposed First Floor Plan

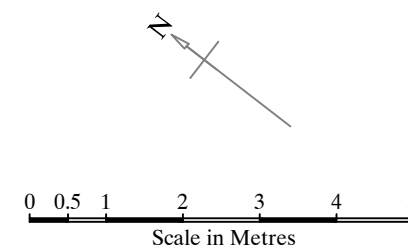

ALL MEASUREMENTS TO BE CHECKED ON SITE		
Site:		
Mr Christopher 102 Wytham Street Oxford OX1 4TW		
Drawn: POPE INGRAM ASSOCIATES BUILDING DESIGN SERVICES AND MANAGEMENT 4c Pimpernel Close Oxford OX4 7QP Tel: 07825 955455		
© THIS DRAWING IS THE PROPERTY OF POPE INGRAM ASSOCIATES BUILDING DESIGN SERVICES AND MANAGEMENT. IT MUST NOT BE REPRODUCED EITHER WHOLLY OR IN PART. ALL RIGHTS IN RESPECT TO PATENTS, DESIGNS AND COPYRIGHTS ARE RESERVED. <b>DO NOT SCALE FROM THIS DRAWING</b>		
Drawn By:	S.INGRAM	Date: 20/04/2021
Sheet:	1A	Rev: A
Scale: 1:100		
Reference No: 3787Wyth		
Description:		
Change of Use From a Dwelling House Class C3 to a HMO Class C4		