



Existing Ground Floor Plan
1 : 100



Existing Roof Plan
1 : 100

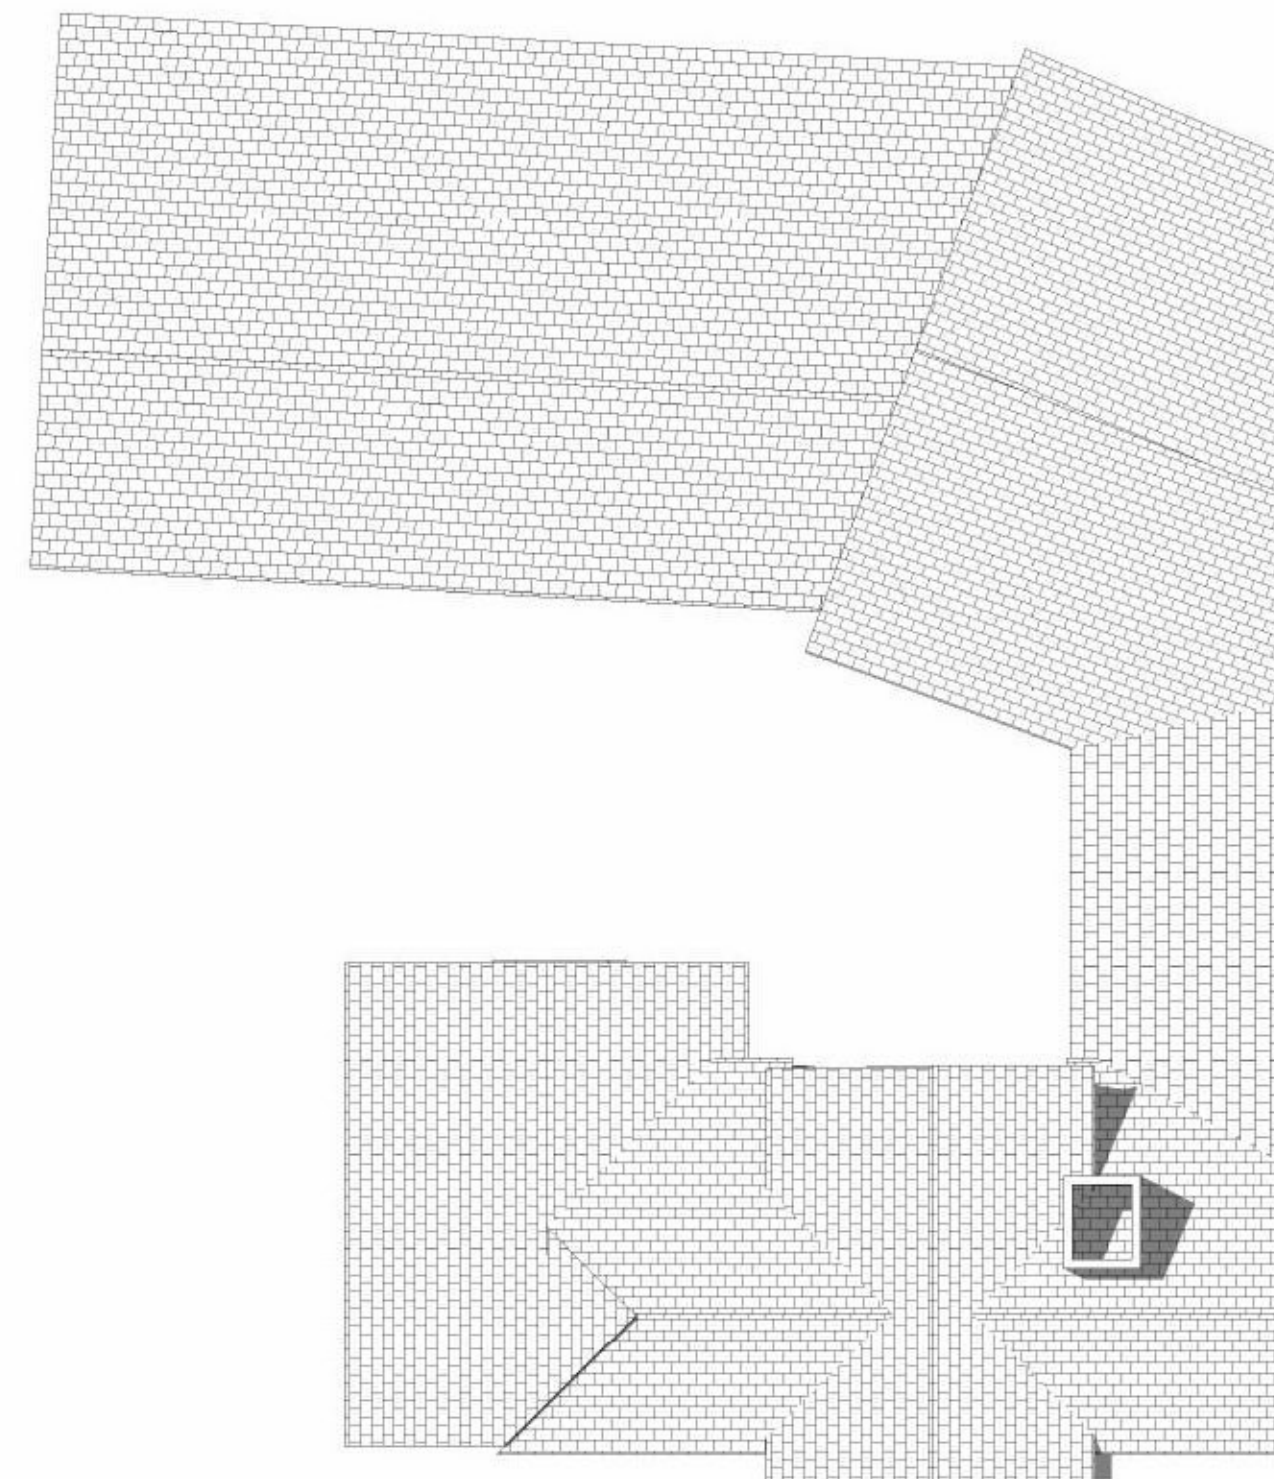

Existing View 1

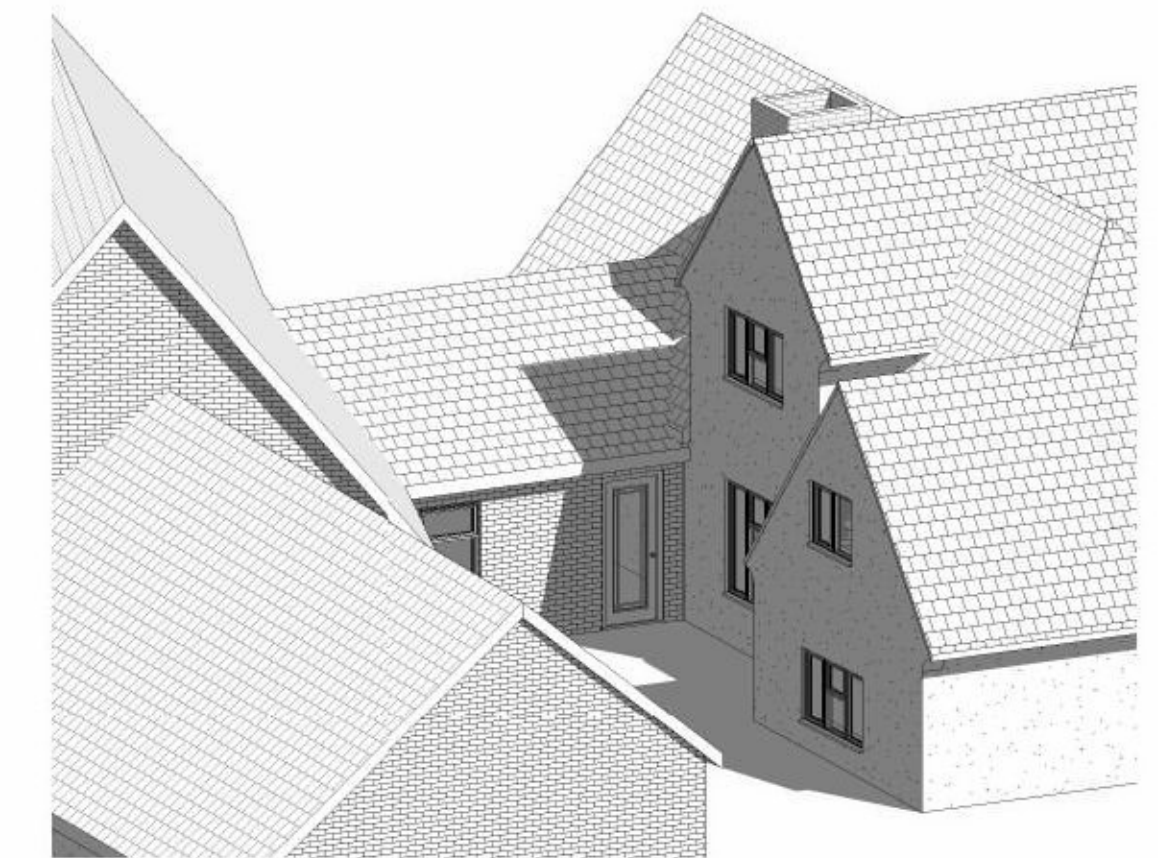

Existing View 2



Existing East Elevation
1 : 100




Existing North Elevation
1 : 100



Existing West Elevation
1 : 100



Section A.
1 : 100

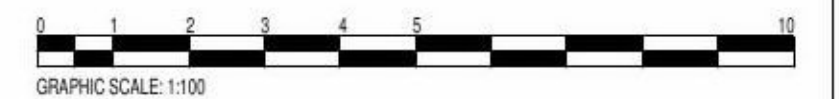

Rev	Description	Date
A	Issued to planning	04.04.21

CODE	SUITABILITY DESCRIPTION
STATUS	PURPOSE OF ISSUE

LK DESIGN SERVICES
7 HANWELL CLOSE
CLACTON ON SEA
ESSEX CO16 7HF

PROJECT ADDRESS
80 SECOND AVENUE, FRINTON ON SEA, ESSEX, CO13 9LX
PROJECT TITLE
SINGLE STOREY COURT YARD INFILL EXTENSION

Sheet Title
EXISTING PLANS AND ELEVATIONS

DRAWN BY LK	CHECKED BY	DATE 05.04.21
SCALE (@ A1) 1 : 100	PROJECT NUMBER 1090	
DRAWING NUMBER PL 10	A	