


**Proposed Ground Floor Plan**  
1 : 100



**Proposed Roof Plan**  
1 : 100

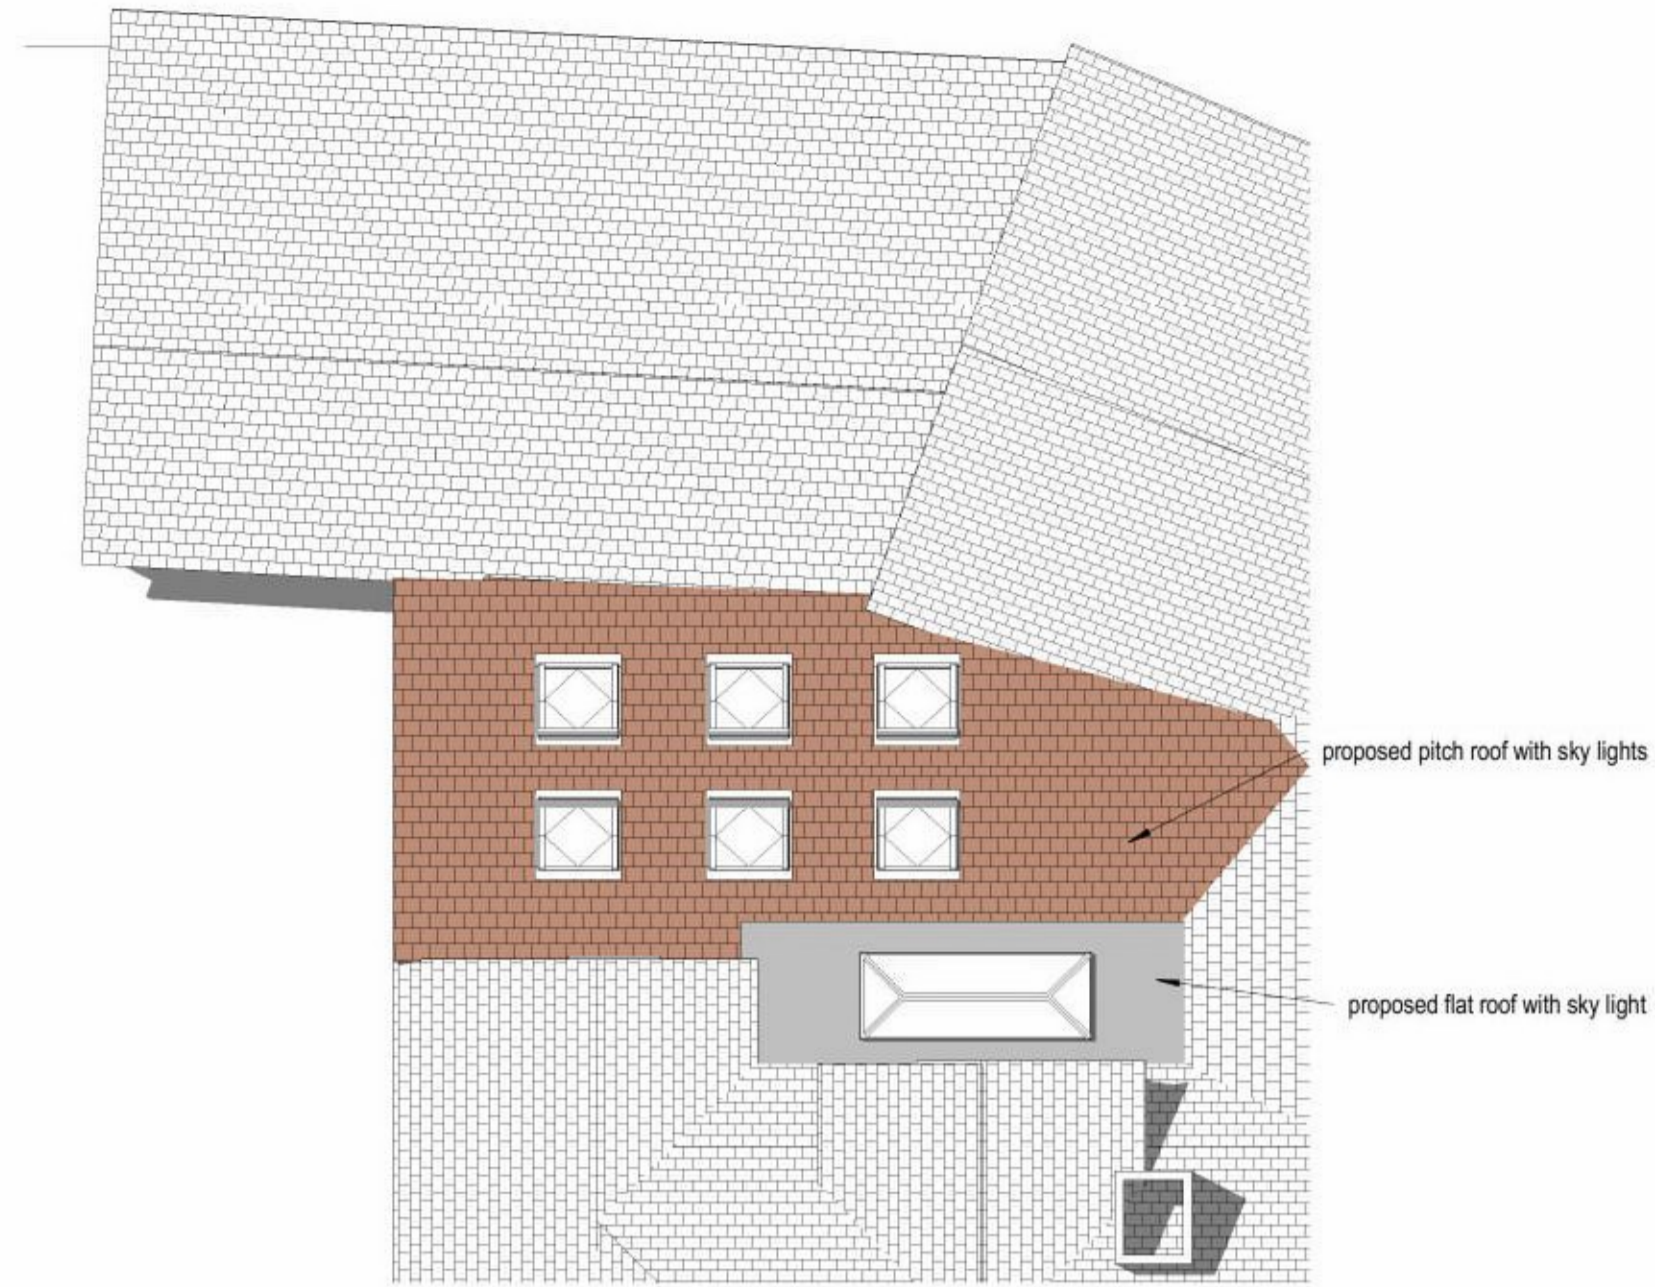

**Proposed View 1**



**Proposed View 2**



**Proposed East Elevation**  
1 : 100




**Proposed North Elevation**  
1 : 100



**Proposed West Elevation**  
1 : 100



**Section A**  
1 : 100

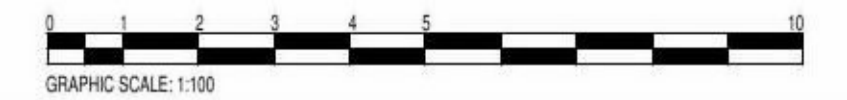

Rev	Description	Date
A	Issued to planning	04.04.21

CODE	SUITABILITY DESCRIPTION

**LK DESIGN SERVICES**  
7 HANWELL CLOSE  
CLACTON ON SEA  
ESSEX CO16 7HF

PROJECT ADDRESS  
80 SECOND AVENUE, FRINTON ON  
SEA, ESSEX, CO13 9LX  
PROJECT TITLE  
SINGLE STOREY COURT YARD INFILL  
EXTENSION

Sheet Title  
**PROPOSED PLANS AND  
ELEVATIONS**

DRAWN BY <b>LK</b>	CHECKED BY	DATE 05.04.21
SCALE (@ A1) 1 : 100	PROJECT NUMBER 1090	
DRAWING NUMBER PL 12	<b>A</b>	