




NOTES
 ALL DIMENSIONS TO BE CHECKED ON SITE PRIOR TO ANY MANUFACTURING OR FABRICATION AND ANY ANOMALIES TO BE BROUGHT TO THE ATTENTION OF THE ARCHITECT.

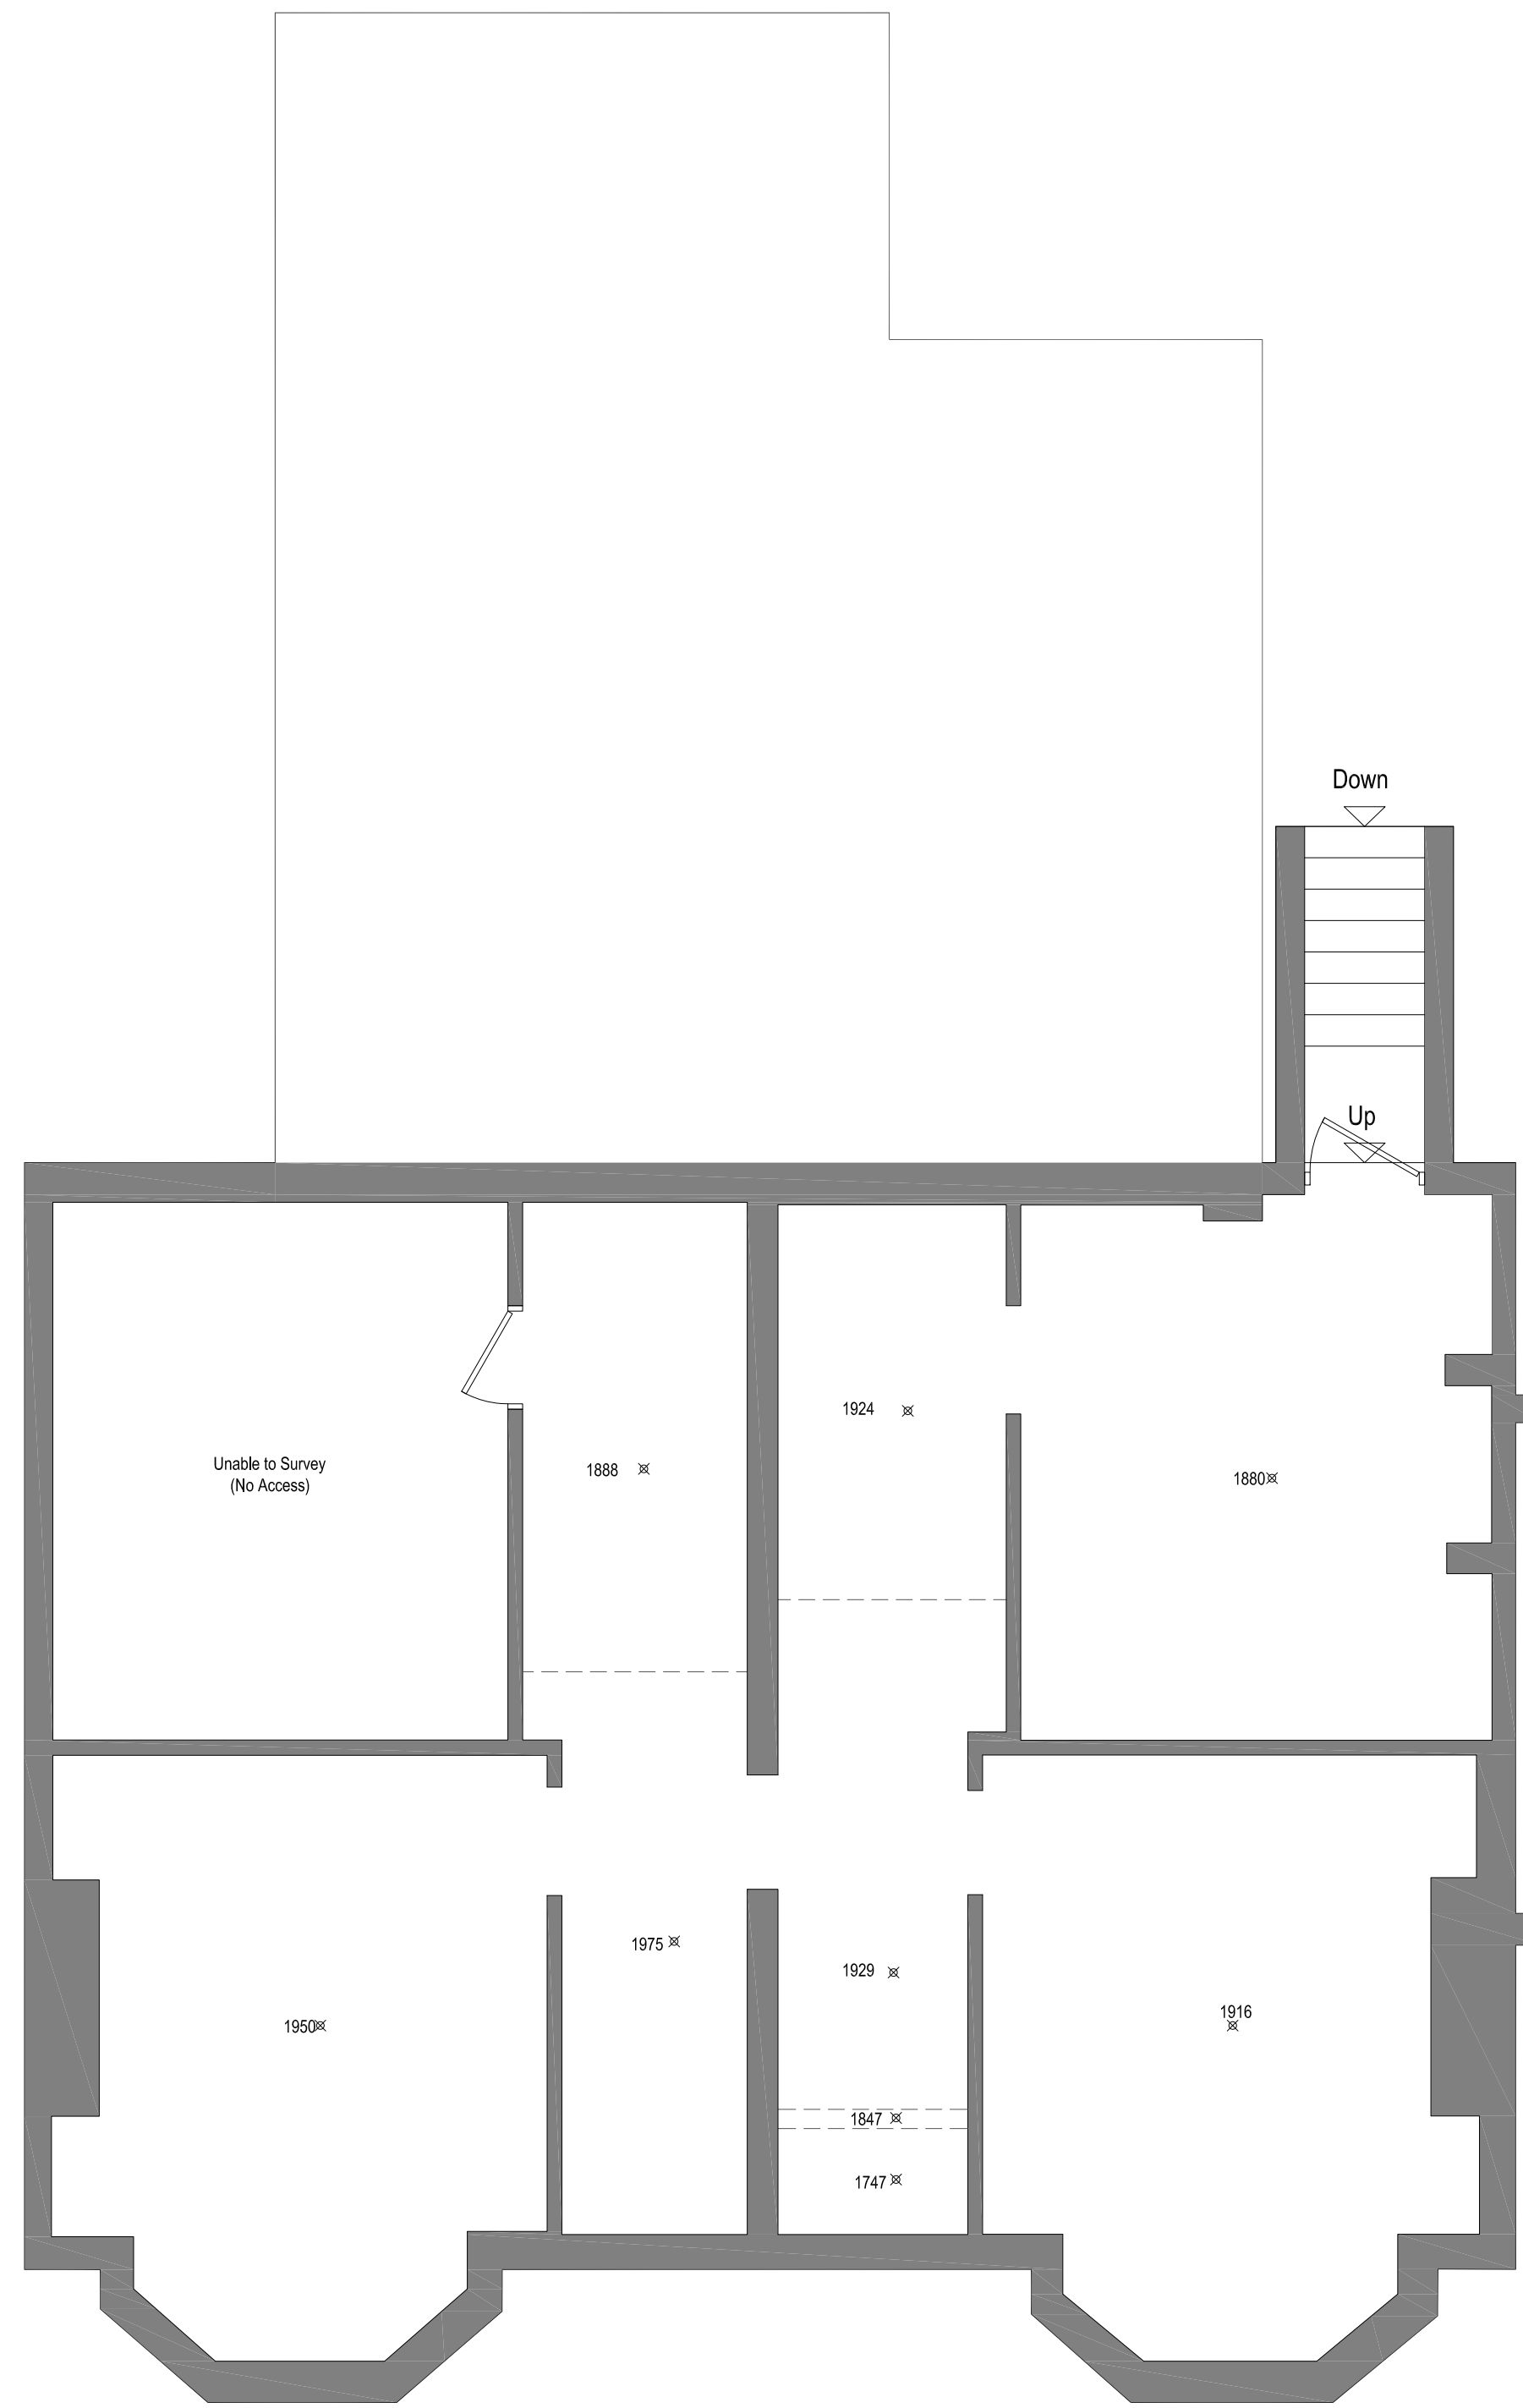


No. 25 - 27 Existing Lower Ground Floor Floor Plan

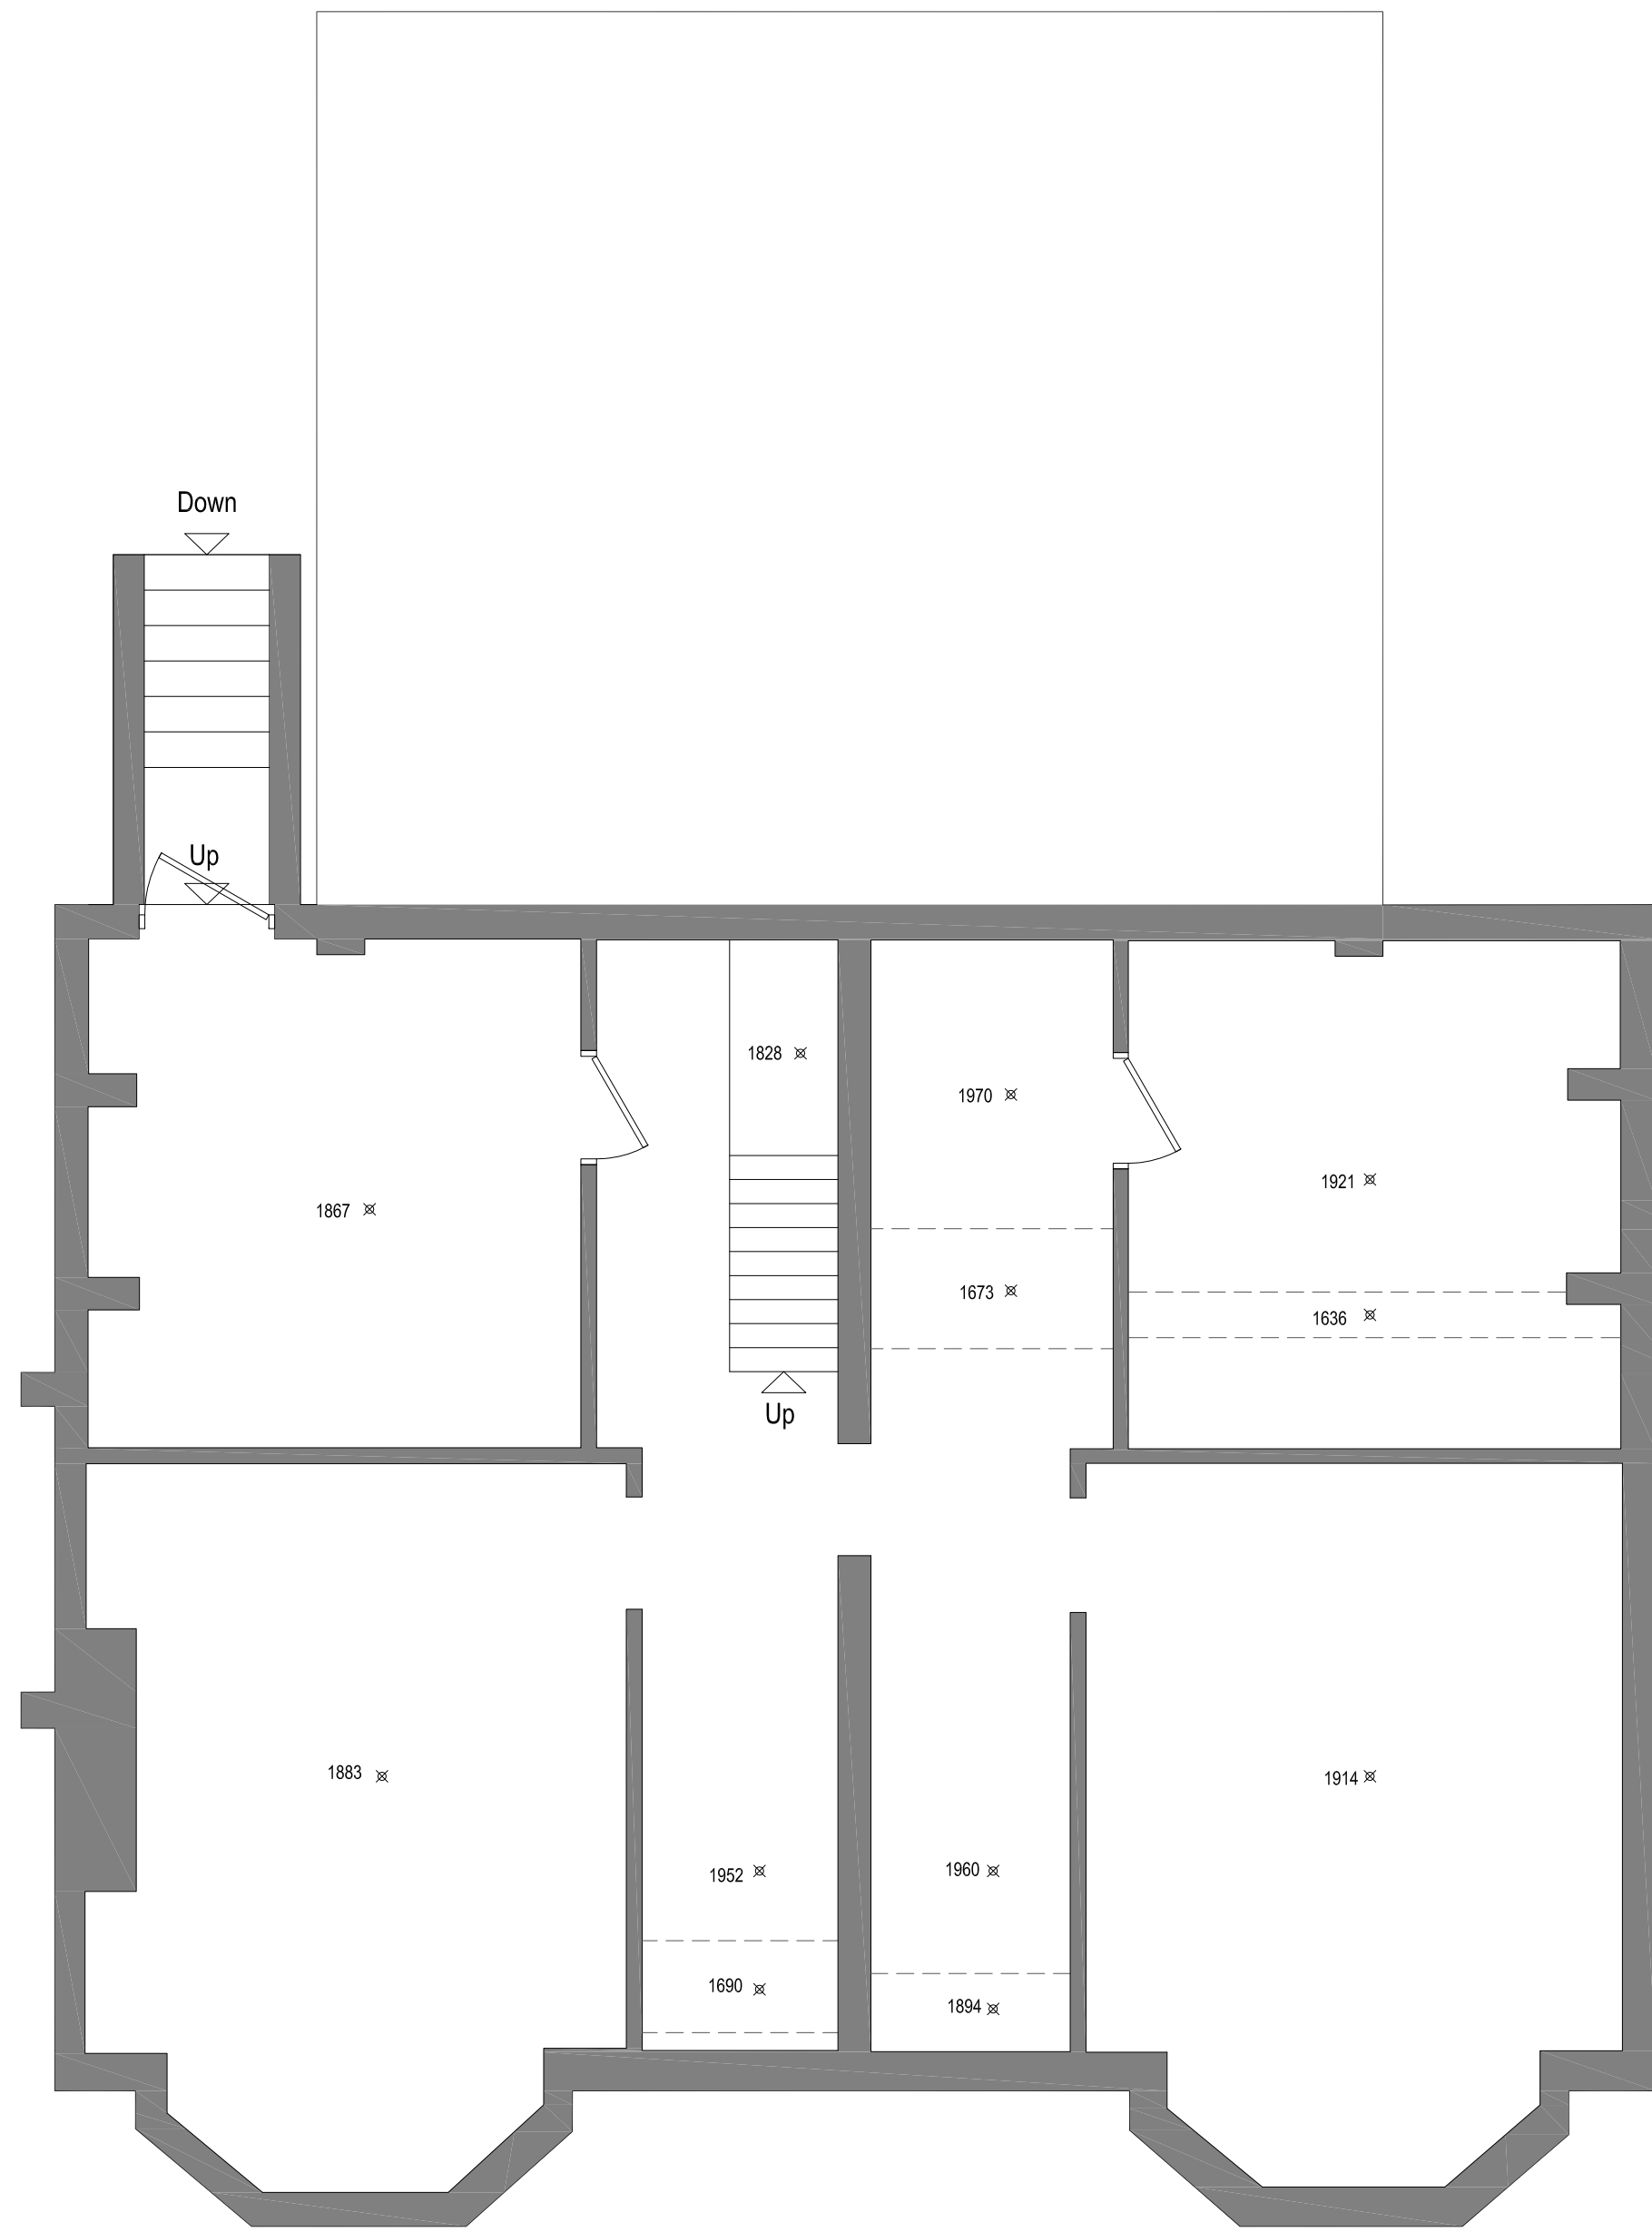

No. 29 - 31 Existing Lower Ground Floor Plan

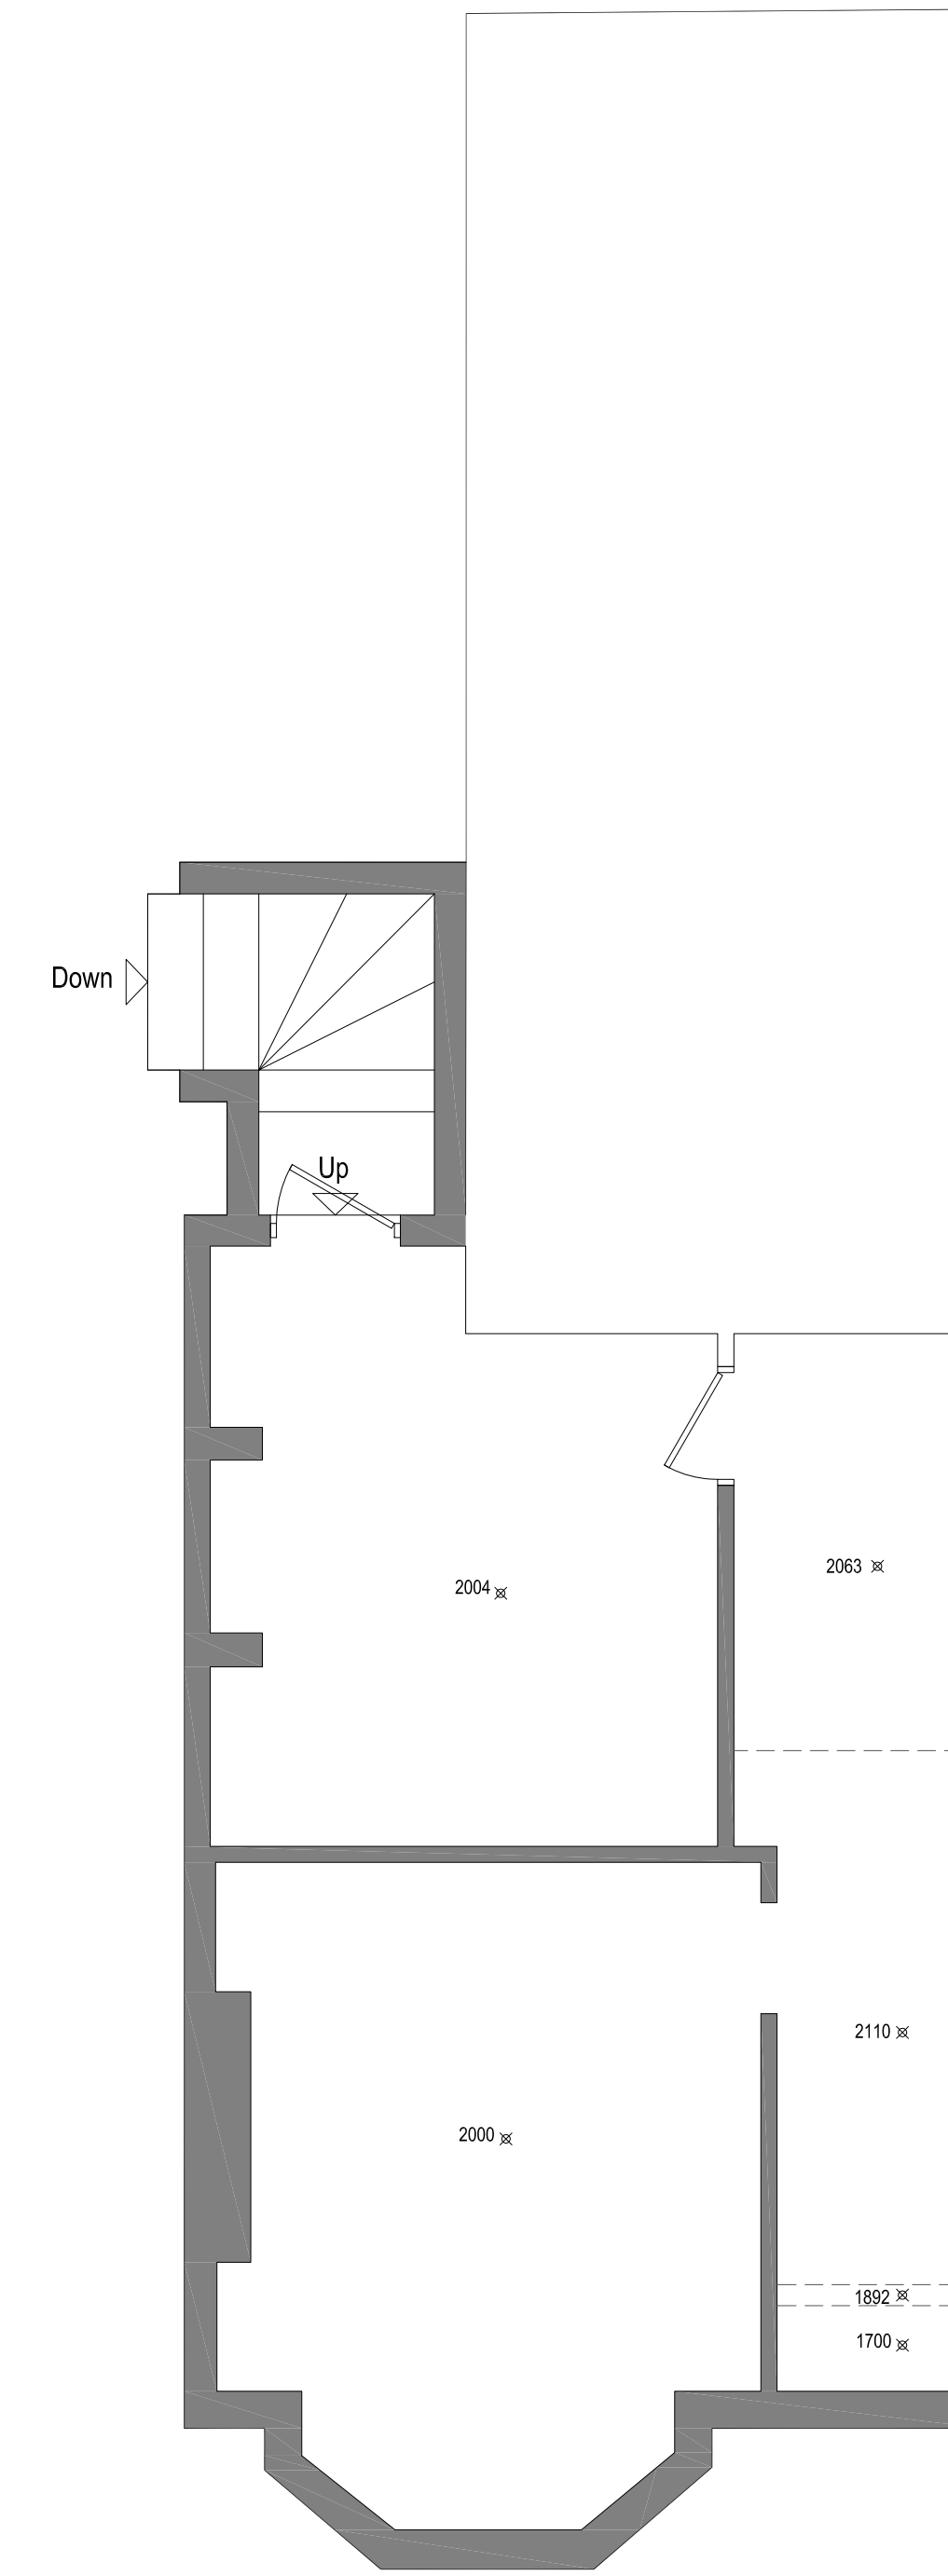


No. 33 Existing Lower Ground Floor Plan

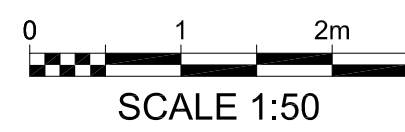

REV	AMENDMENTS	BY	DATE
B	NOTE REVISION	MD	01.08.17
A	FIRST ISSUE	RAN	29.06.17

EXISTING

PROJECT			
PROPOSED RESIDENTIAL DEVELOPMENT 25-33 CENTRAL ROAD DIDSBURY, M20 4YE			
CLIENT			
MR CRAIG PHELDMAN & MR MARK HOLLINWORTH			
DRAWING TITLE			
EXISTING LOWER GROUND FLOOR PLANS			
DRAWN	R. NORRIS	DATE	29.06.17
CHECKED		SCALE	1:50 (A1)
APPROVED			
 HOWARD & SEDDON A.R.I.B.A. CHARTERED ARCHITECTS 64 WASHWAY ROAD SALE, CHESHIRE, M33 7RE TEL NO. 0161 - 973 8296 FAX NO. 0161 - 962 3485 E-MAIL - ADMIN@HOWARDANDEDSON.CO.UK			
JOB No.	13,151	DRG No.	02
REVISION			B