




Obscured glazing up to 1.7m above FFL

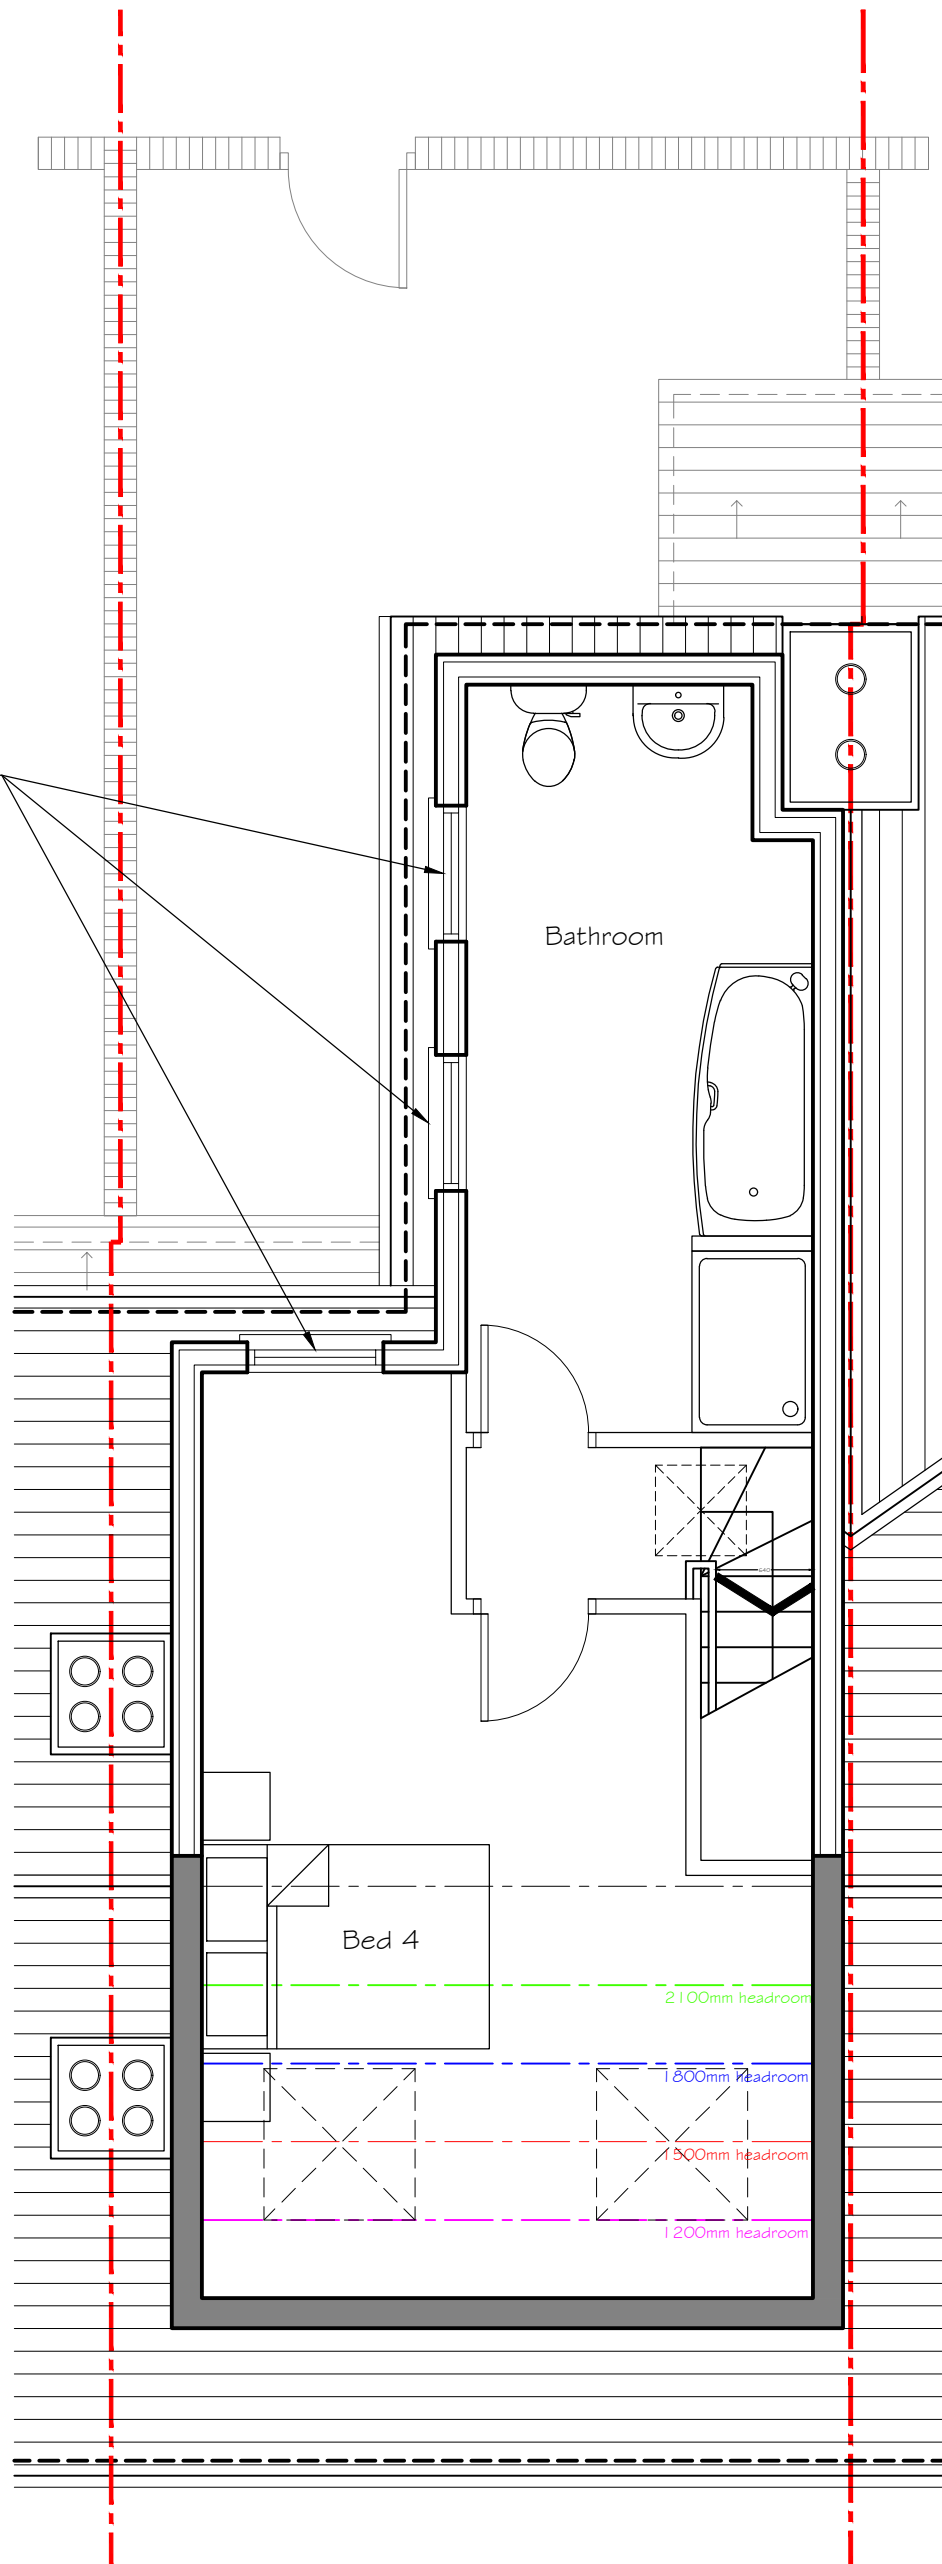


Second

Notes

Additional roof mass  
38.5m<sup>2</sup>

Revision	Description	Init.	Date
A	Obscure glazing noted	D.J.J	26.04.21

**PLANNING**

	Project:	17 Bankfield Avenue Loft conversion with dormer	
	Client:	Paul Reeves	
Drawing No:	Rev:	Drawing Title:	
KRG57-40-PL-2005	A	PROPOSED SECOND FLOOR PLAN	
Drawn By:	Checked:	Scale:	Date:
D.J.J	J.Albutt	1:50@A3	01.04.2021