



EXISTING

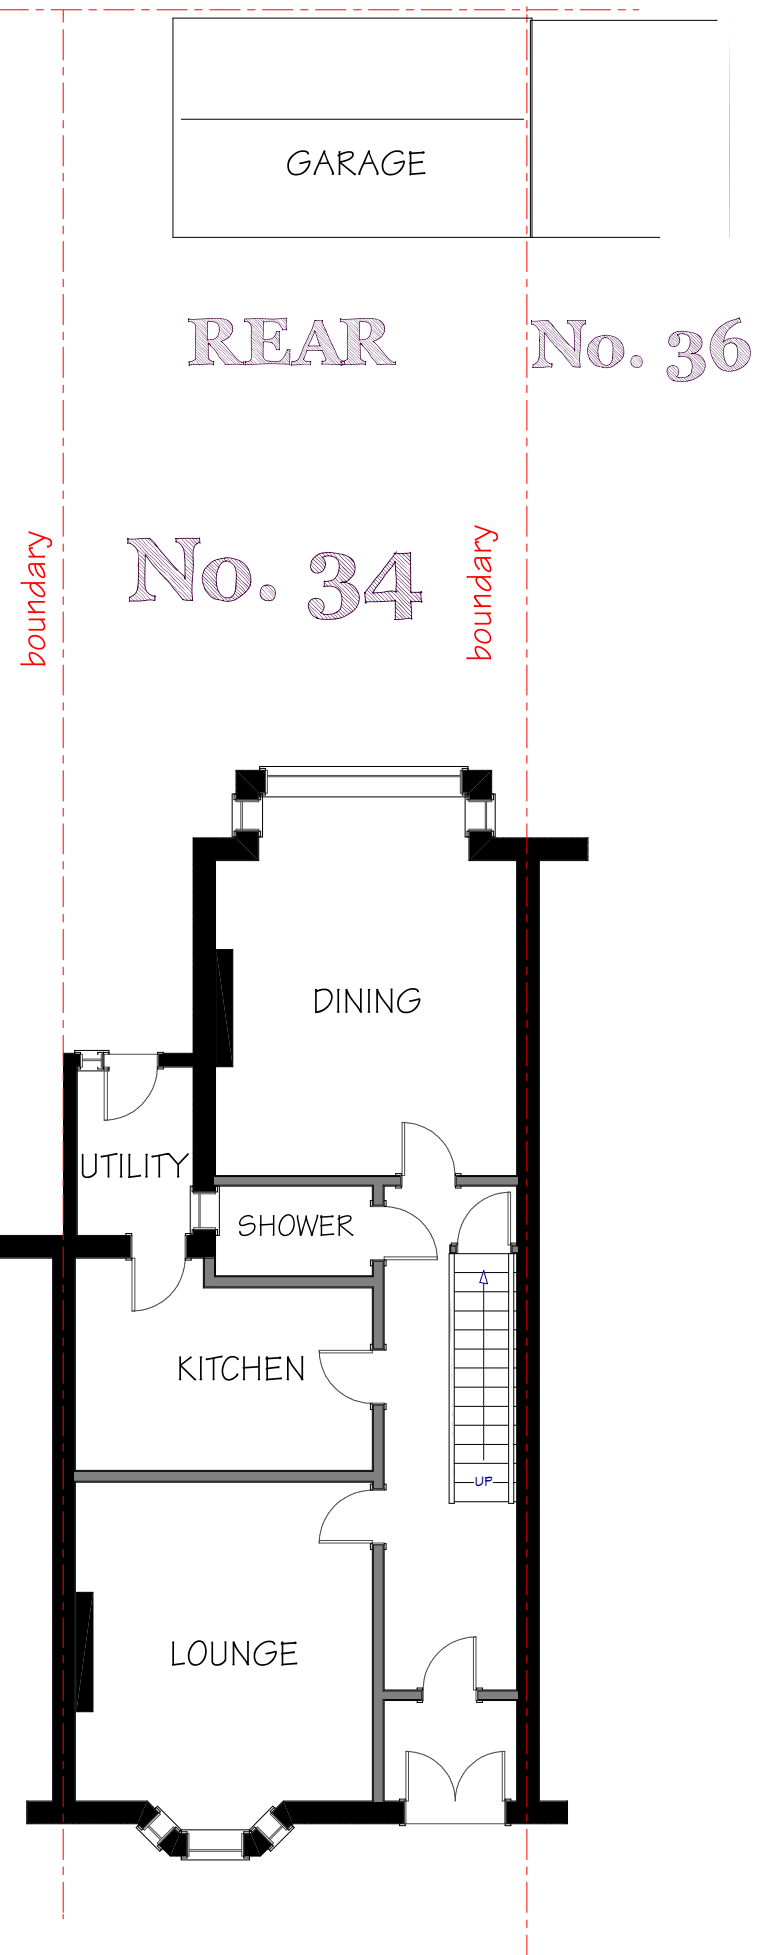


GROUND FLOOR

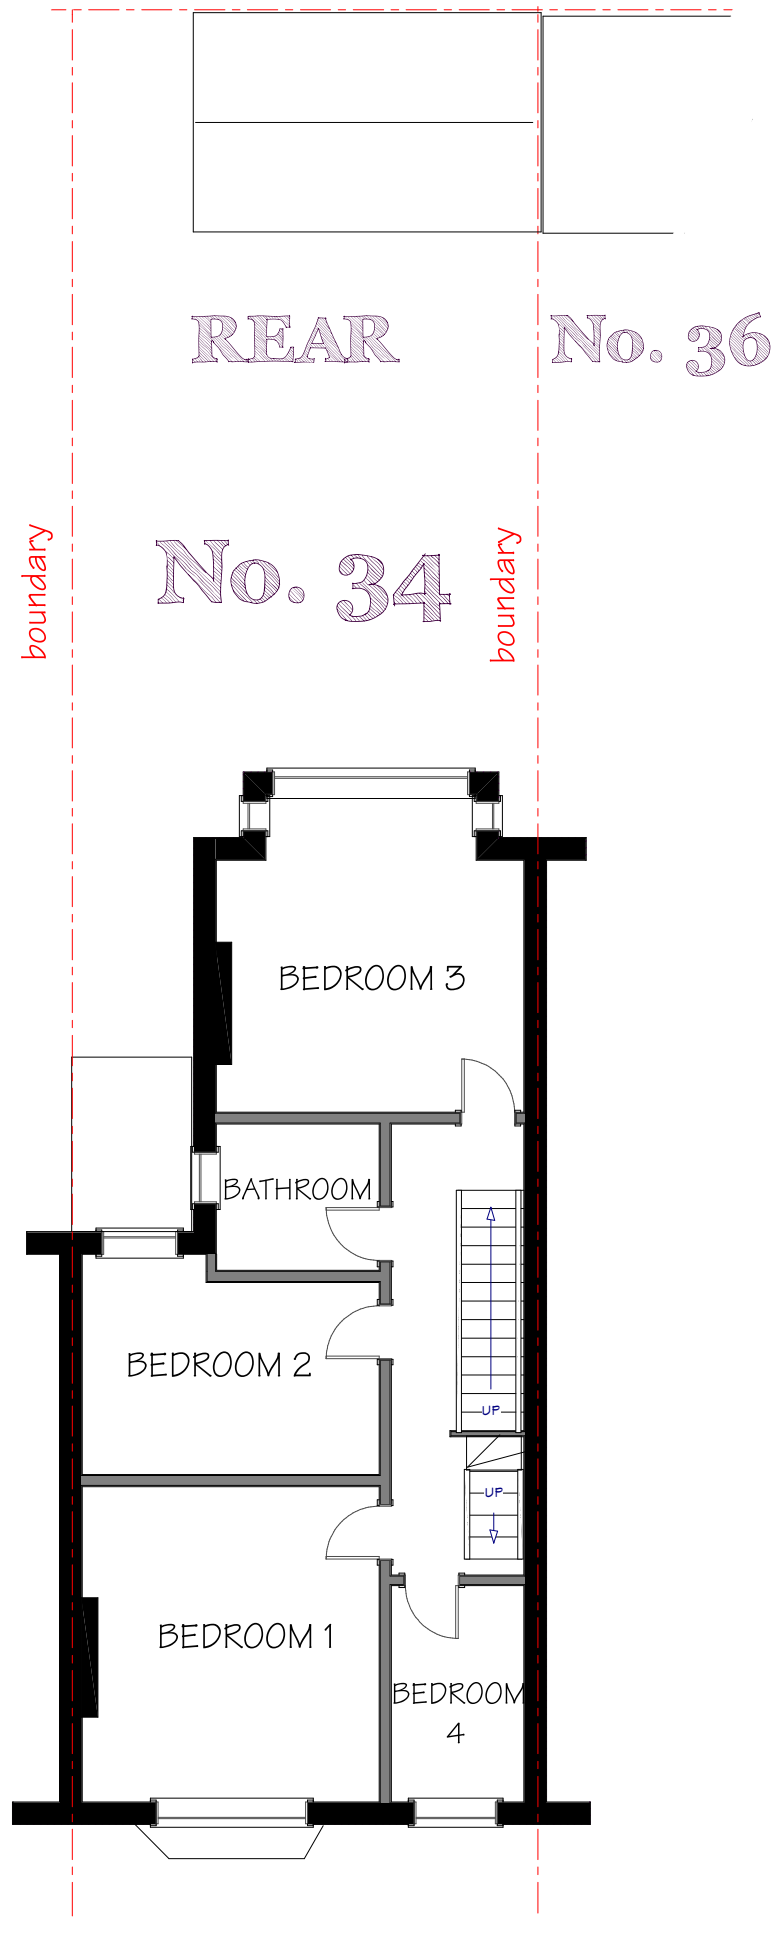

FIRST FLOOR

1:100  
@A3

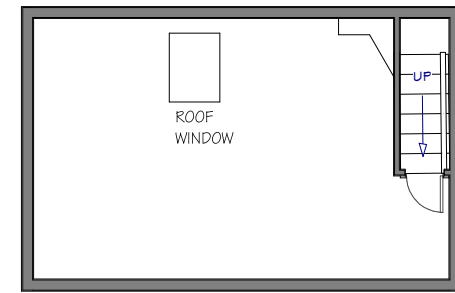

LOFT

Architectural Design  
Consultants  
10 Admiral Close,  
Lytham St. Anne's, FY8 2TH  
Tel. 079710 29061

**Title**  
34 Bryan Road Blackpool  
FY3 9BE  
Proposed Lawful Development  
from C3 to C4

**Drawing**  
Existing Floor Plans

**Status**  
LAWFUL DEVELOPMENT  
CERTIFICATE APPLICATION

**Date**  
April 2021

**Scale**  
1: 100 @A3

**Drawing Number**  
2021/BL/PL/PO/001  
(April 30<sup>th</sup> 2021)

N.B.: THIS DRAWING IS FOR :  
LAWFUL DEVELOPMENT  
CERTIFICATE APPLICATION  
Copyright 2021 A.D.C. Associates