



Do not scale off this drawing - All dimensions and setting out to be verified on site, if in doubt contact the originator for clarification.
 This drawing is the property of OXEDIO. Copyright is reserved by them and the drawing is issued on the condition that it is not copied, reproduced, retained or disclosed to any unauthorised person, either wholly or in part without the consent in writing of OXEDIO.

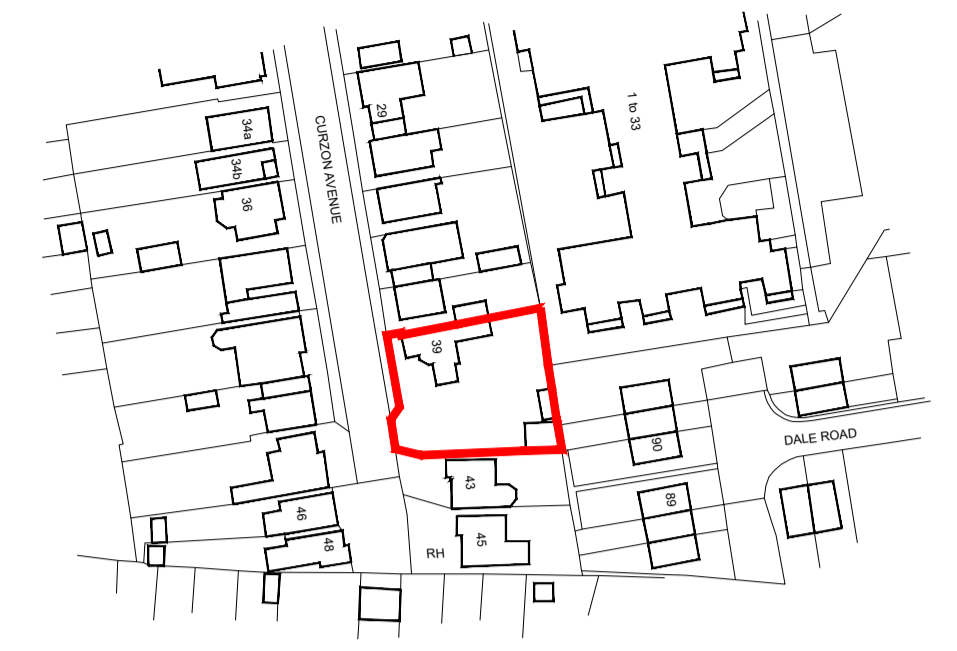


39 Curzon Avenue,
 Carlton, Nottingham,
 Nottinghamshire
 NG4 1GN
 Scale 1:1250

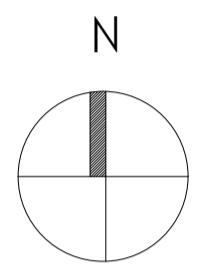

N341146
 E460022



Existing Site Block Plan

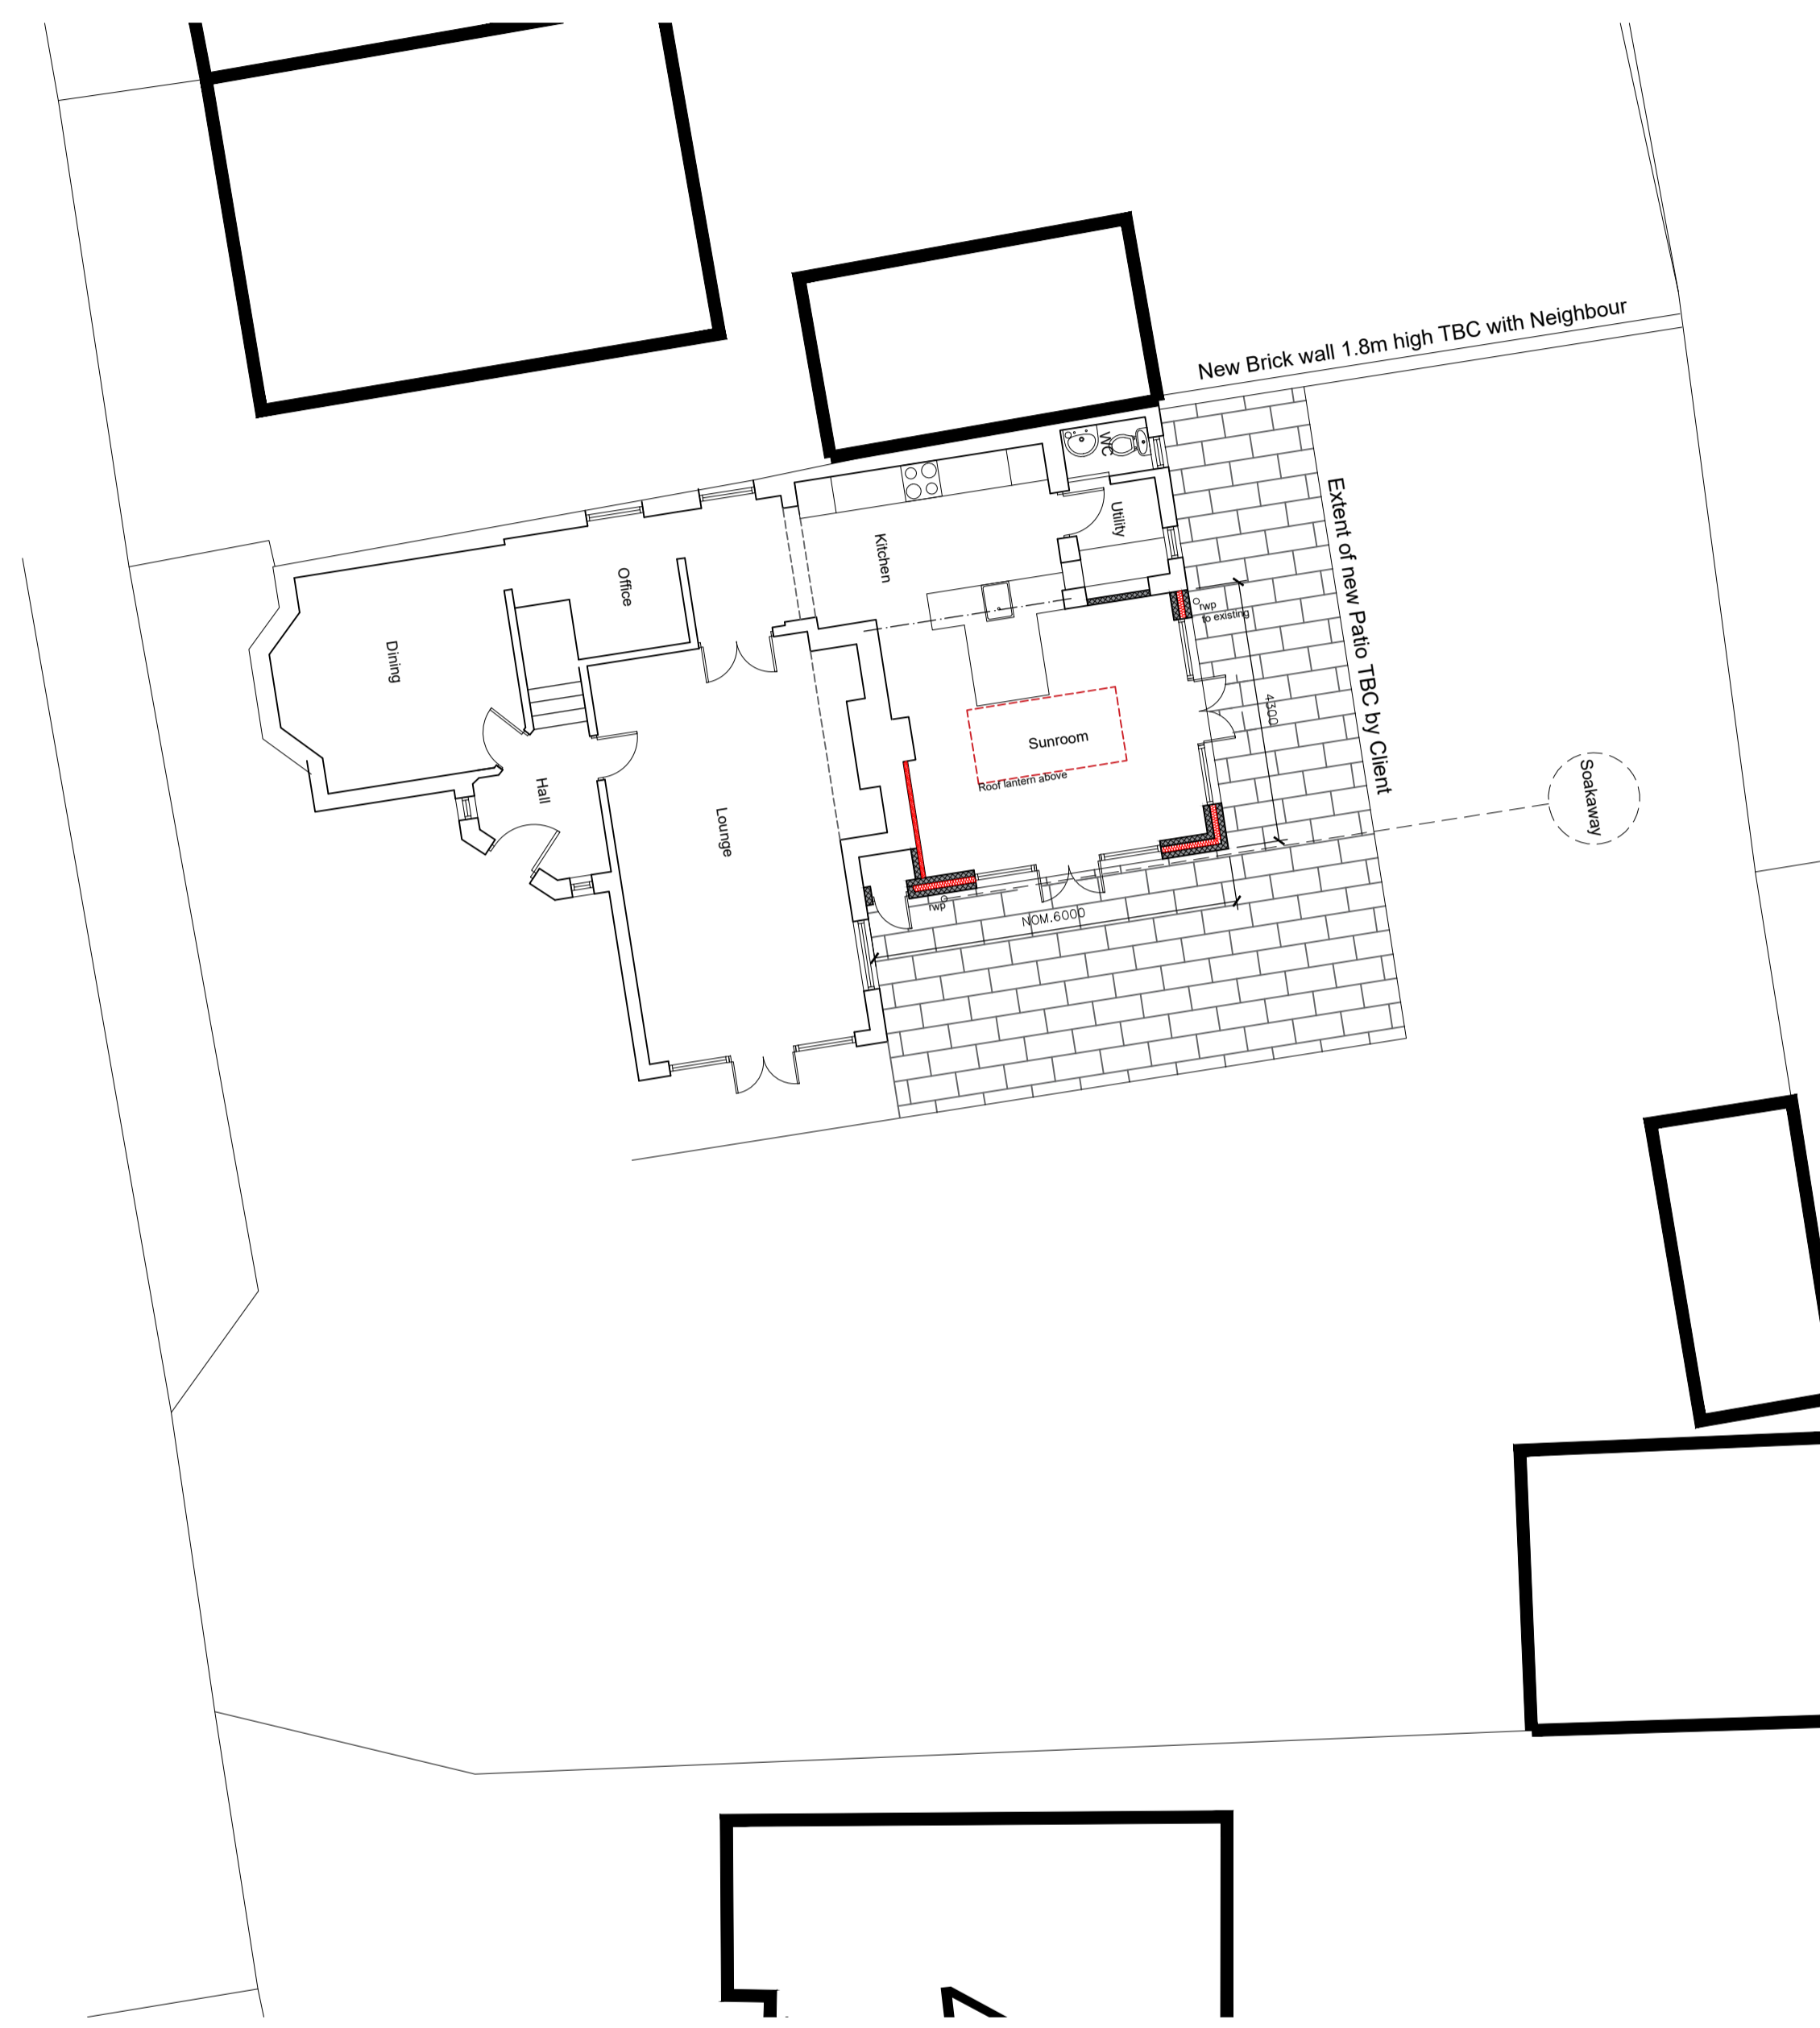

Proposed Site Block Plan

ISSUE FOR PLANNING

REV	REVISION NOTE	DATE	DRAWN BY
	PROPOSED REAR EXTENSION TO 39 CURZON AVENUE, CARLTON, NOTTM. FOR MR K WITHAM		
	DRAWN BY SWC	CHECKED GP	DATE MARCH 2021
	EXISTING AND PROPOSED BLOCK SITE PLAN AND LOCATION PLAN	DWG NO. SK001	SCALE 1:100 @A1
			REV.

