



Do not scale off this drawing - All dimensions and setting out to be verified on site, if in doubt contact the originator for clarification.
 This drawing is the property of OXEDIO. Copyright is reserved by them and the drawing is issued on the condition that it is not copied, reproduced, retained or disclosed to any unauthorised person, either wholly or in part without the consent in writing of OXEDIO.

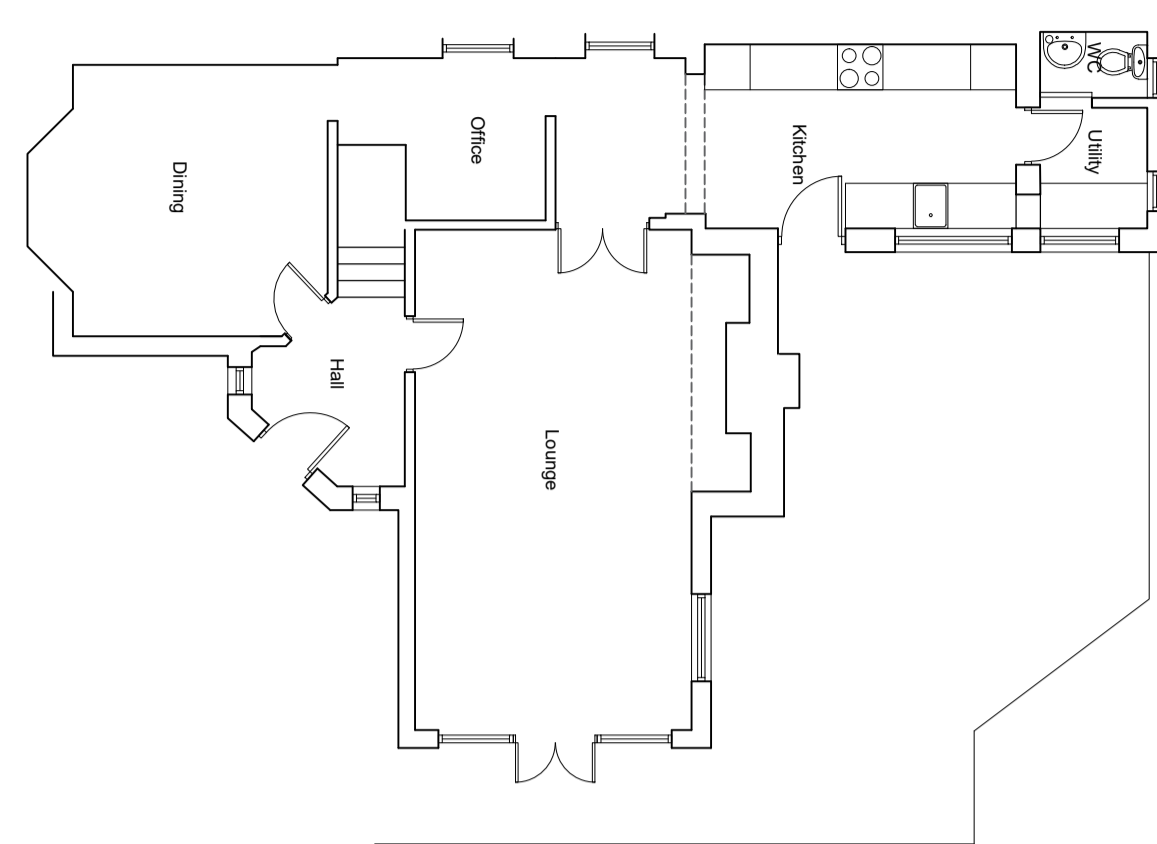

Existing Floor Plan

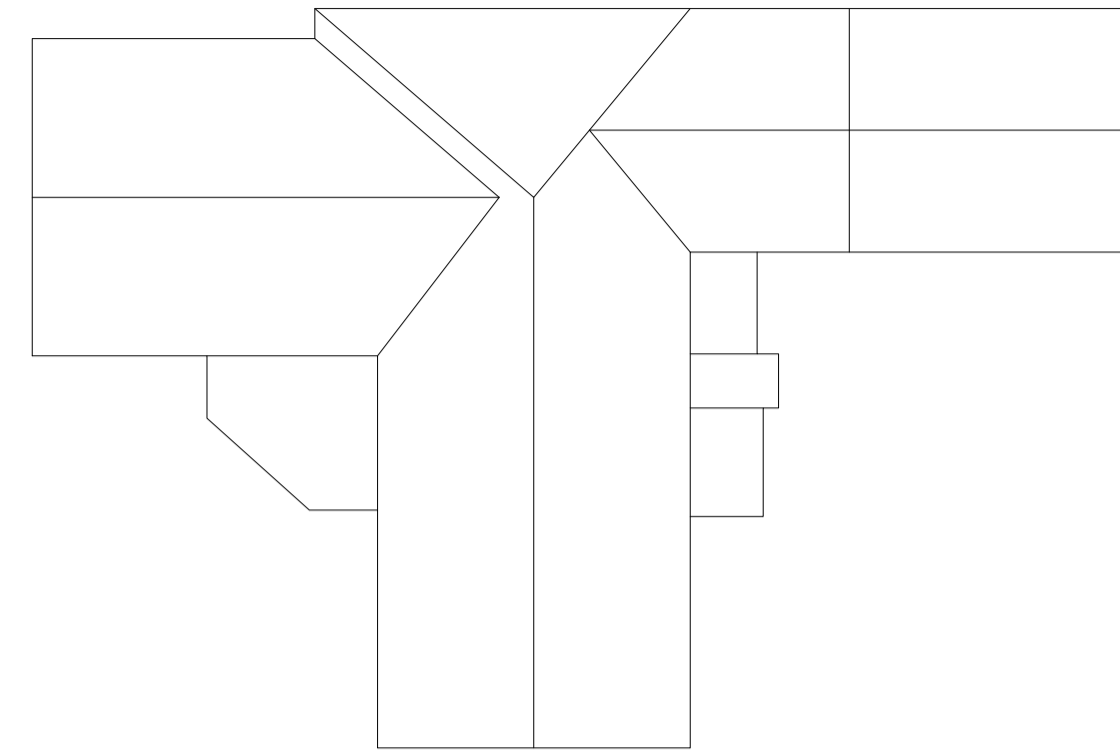


Existing Roof Plan




Existing Side Elevation




Existing Rear Elevation

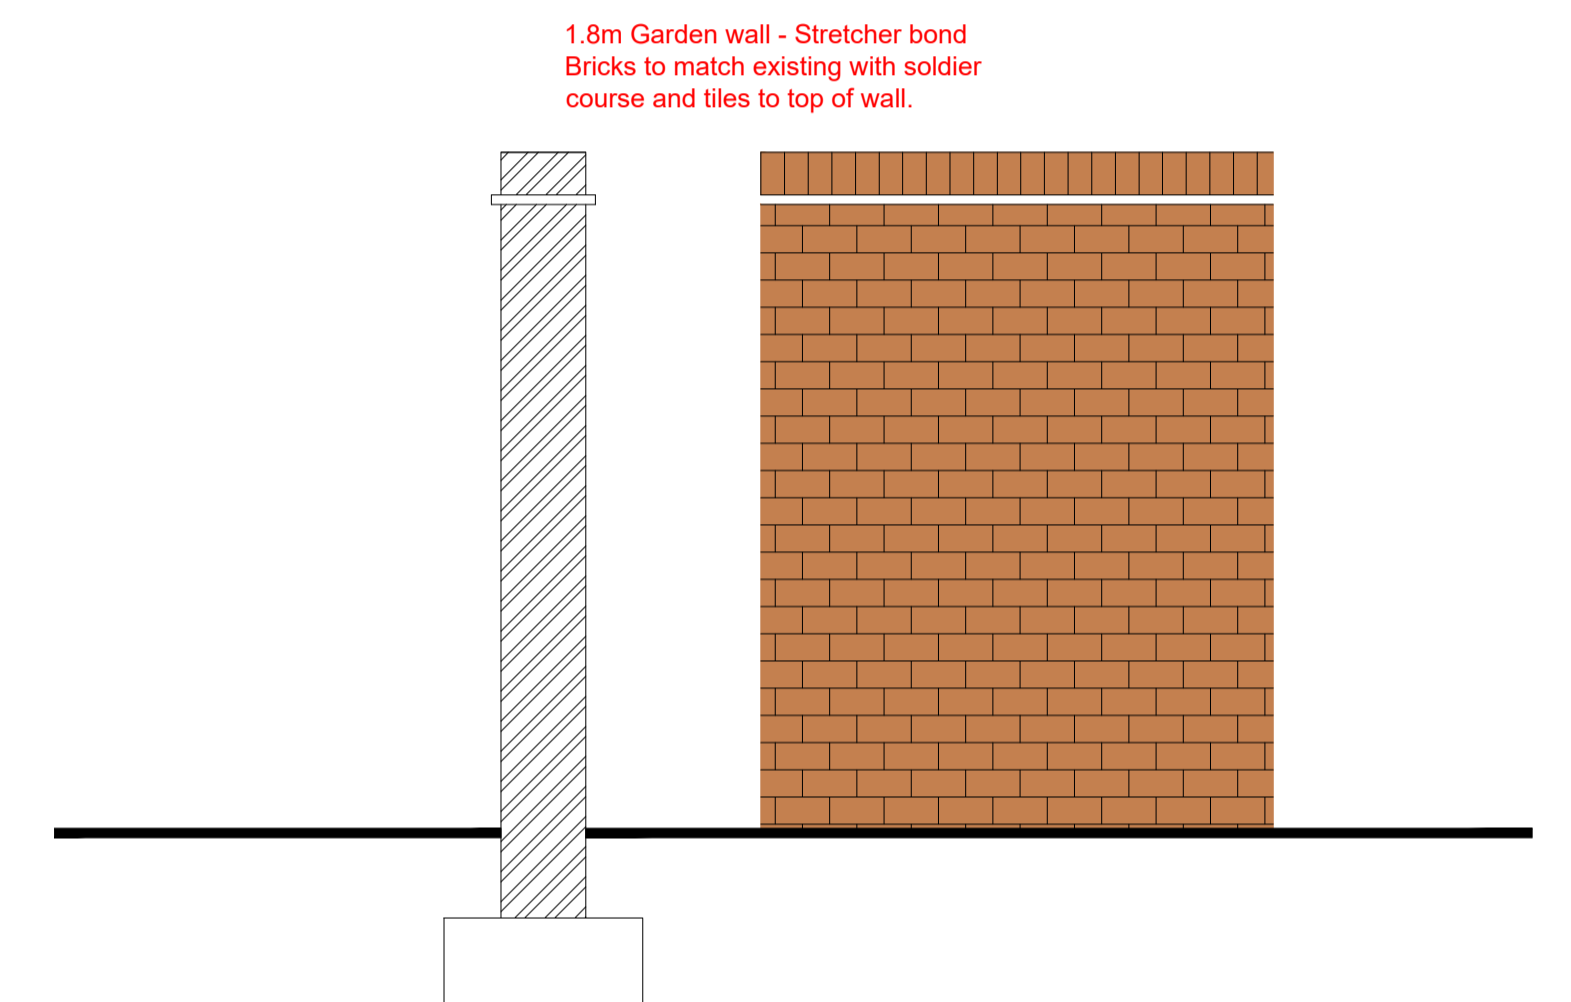

1.8m Garden wall - Stretcher bond
 Bricks to match existing with soldier course and tiles to top of wall.

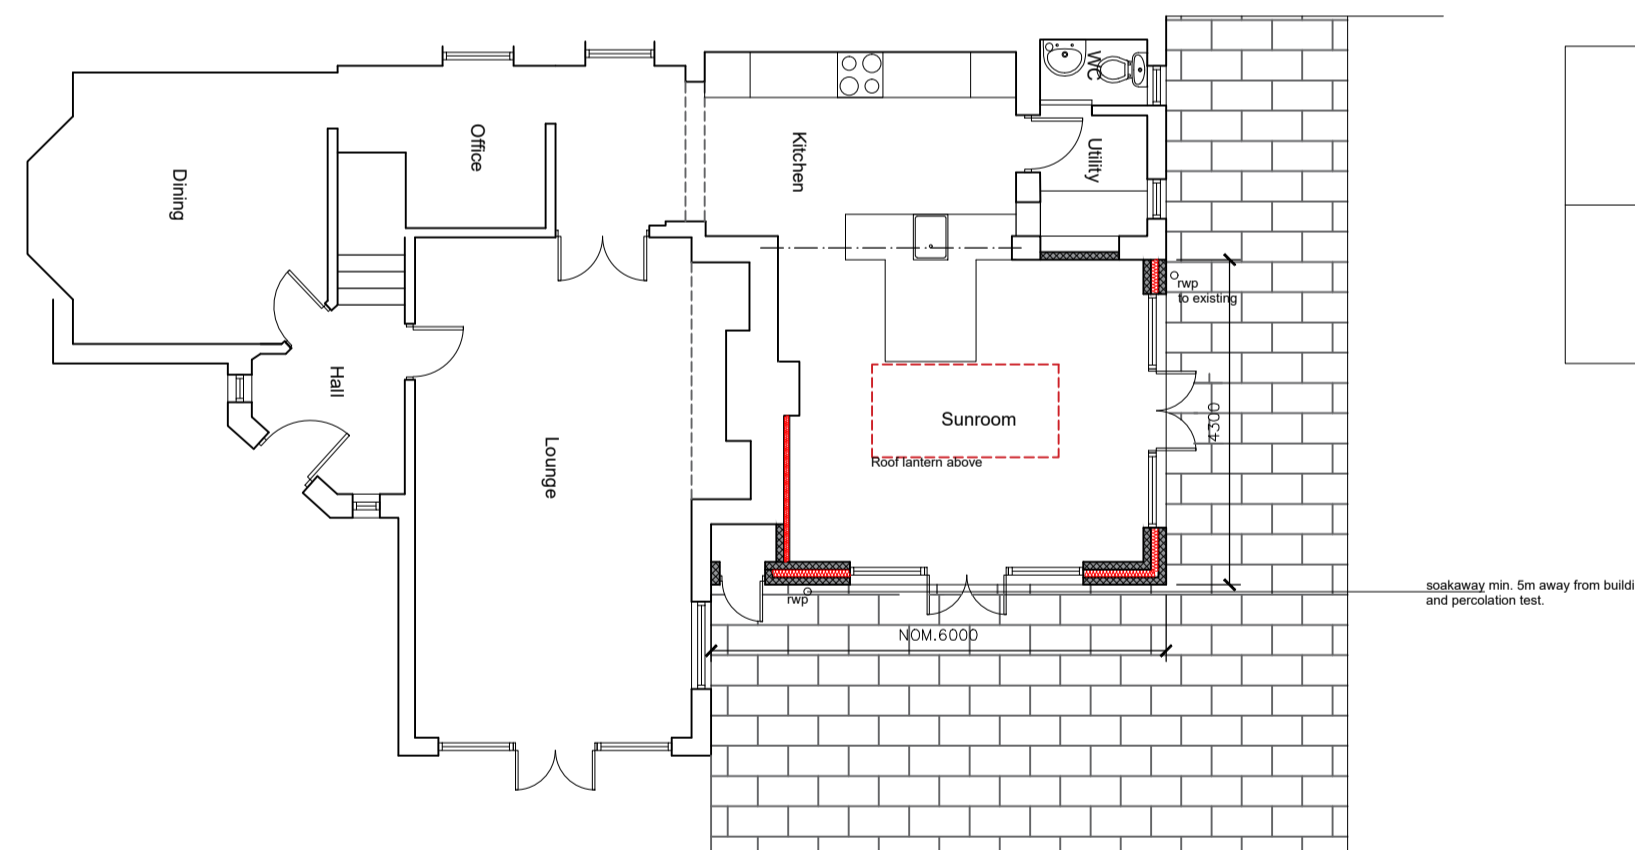

Proposed Floor Plan

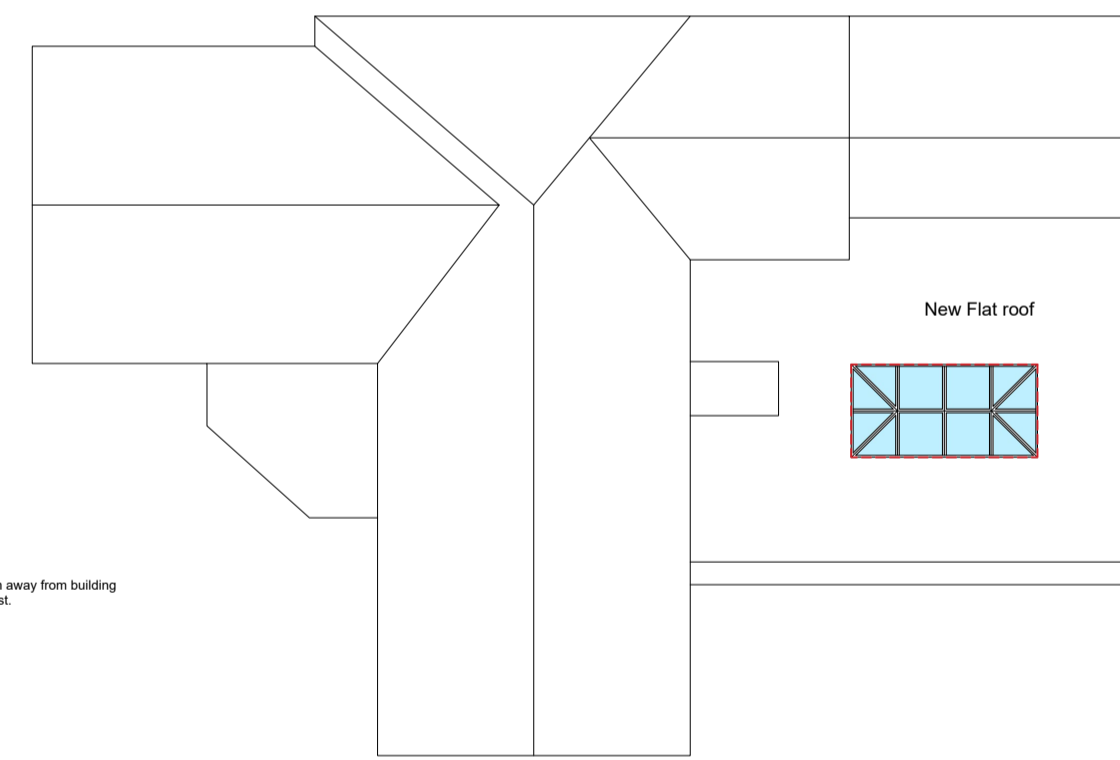


Proposed Roof Plan



Proposed new Garden Wall to no.37
 Refer to drawing Sk001 for location

New replacement boundary with no.37.
 proposed 1.8m high brick wall

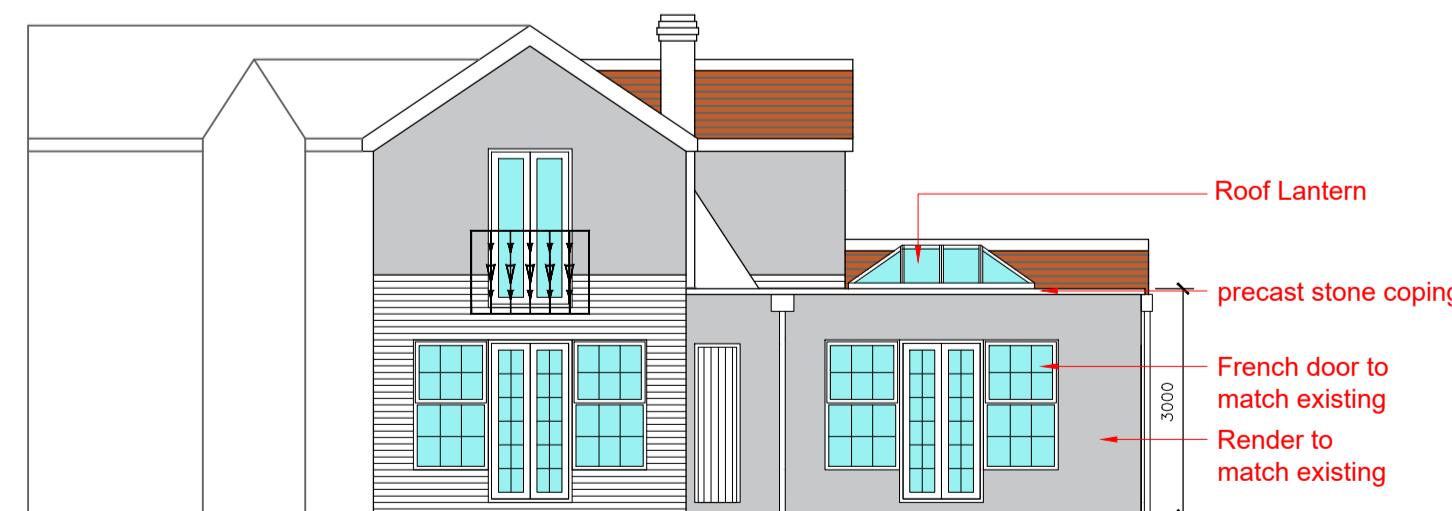

Proposed Side Elevation



Proposed Rear Elevation



ISSUE FOR PLANNING

REV	REVISION NOTE	DATE	DRAWN BY
	PROPOSED REAR EXTENSION TO 38 CURZON AVENUE, CARLTON, NOTTM. FOR MR K WITHAM		
	DRAWN BY SWC	CHECKED GP	DATE MARCH 2021
	EXISTING AND PROPOSED PLAN & ELEVATIONS	DWG NO. SK002	SCALE 1:100 @A1
			REV.