


Site / topographical plan Scale 1:200 @ A1

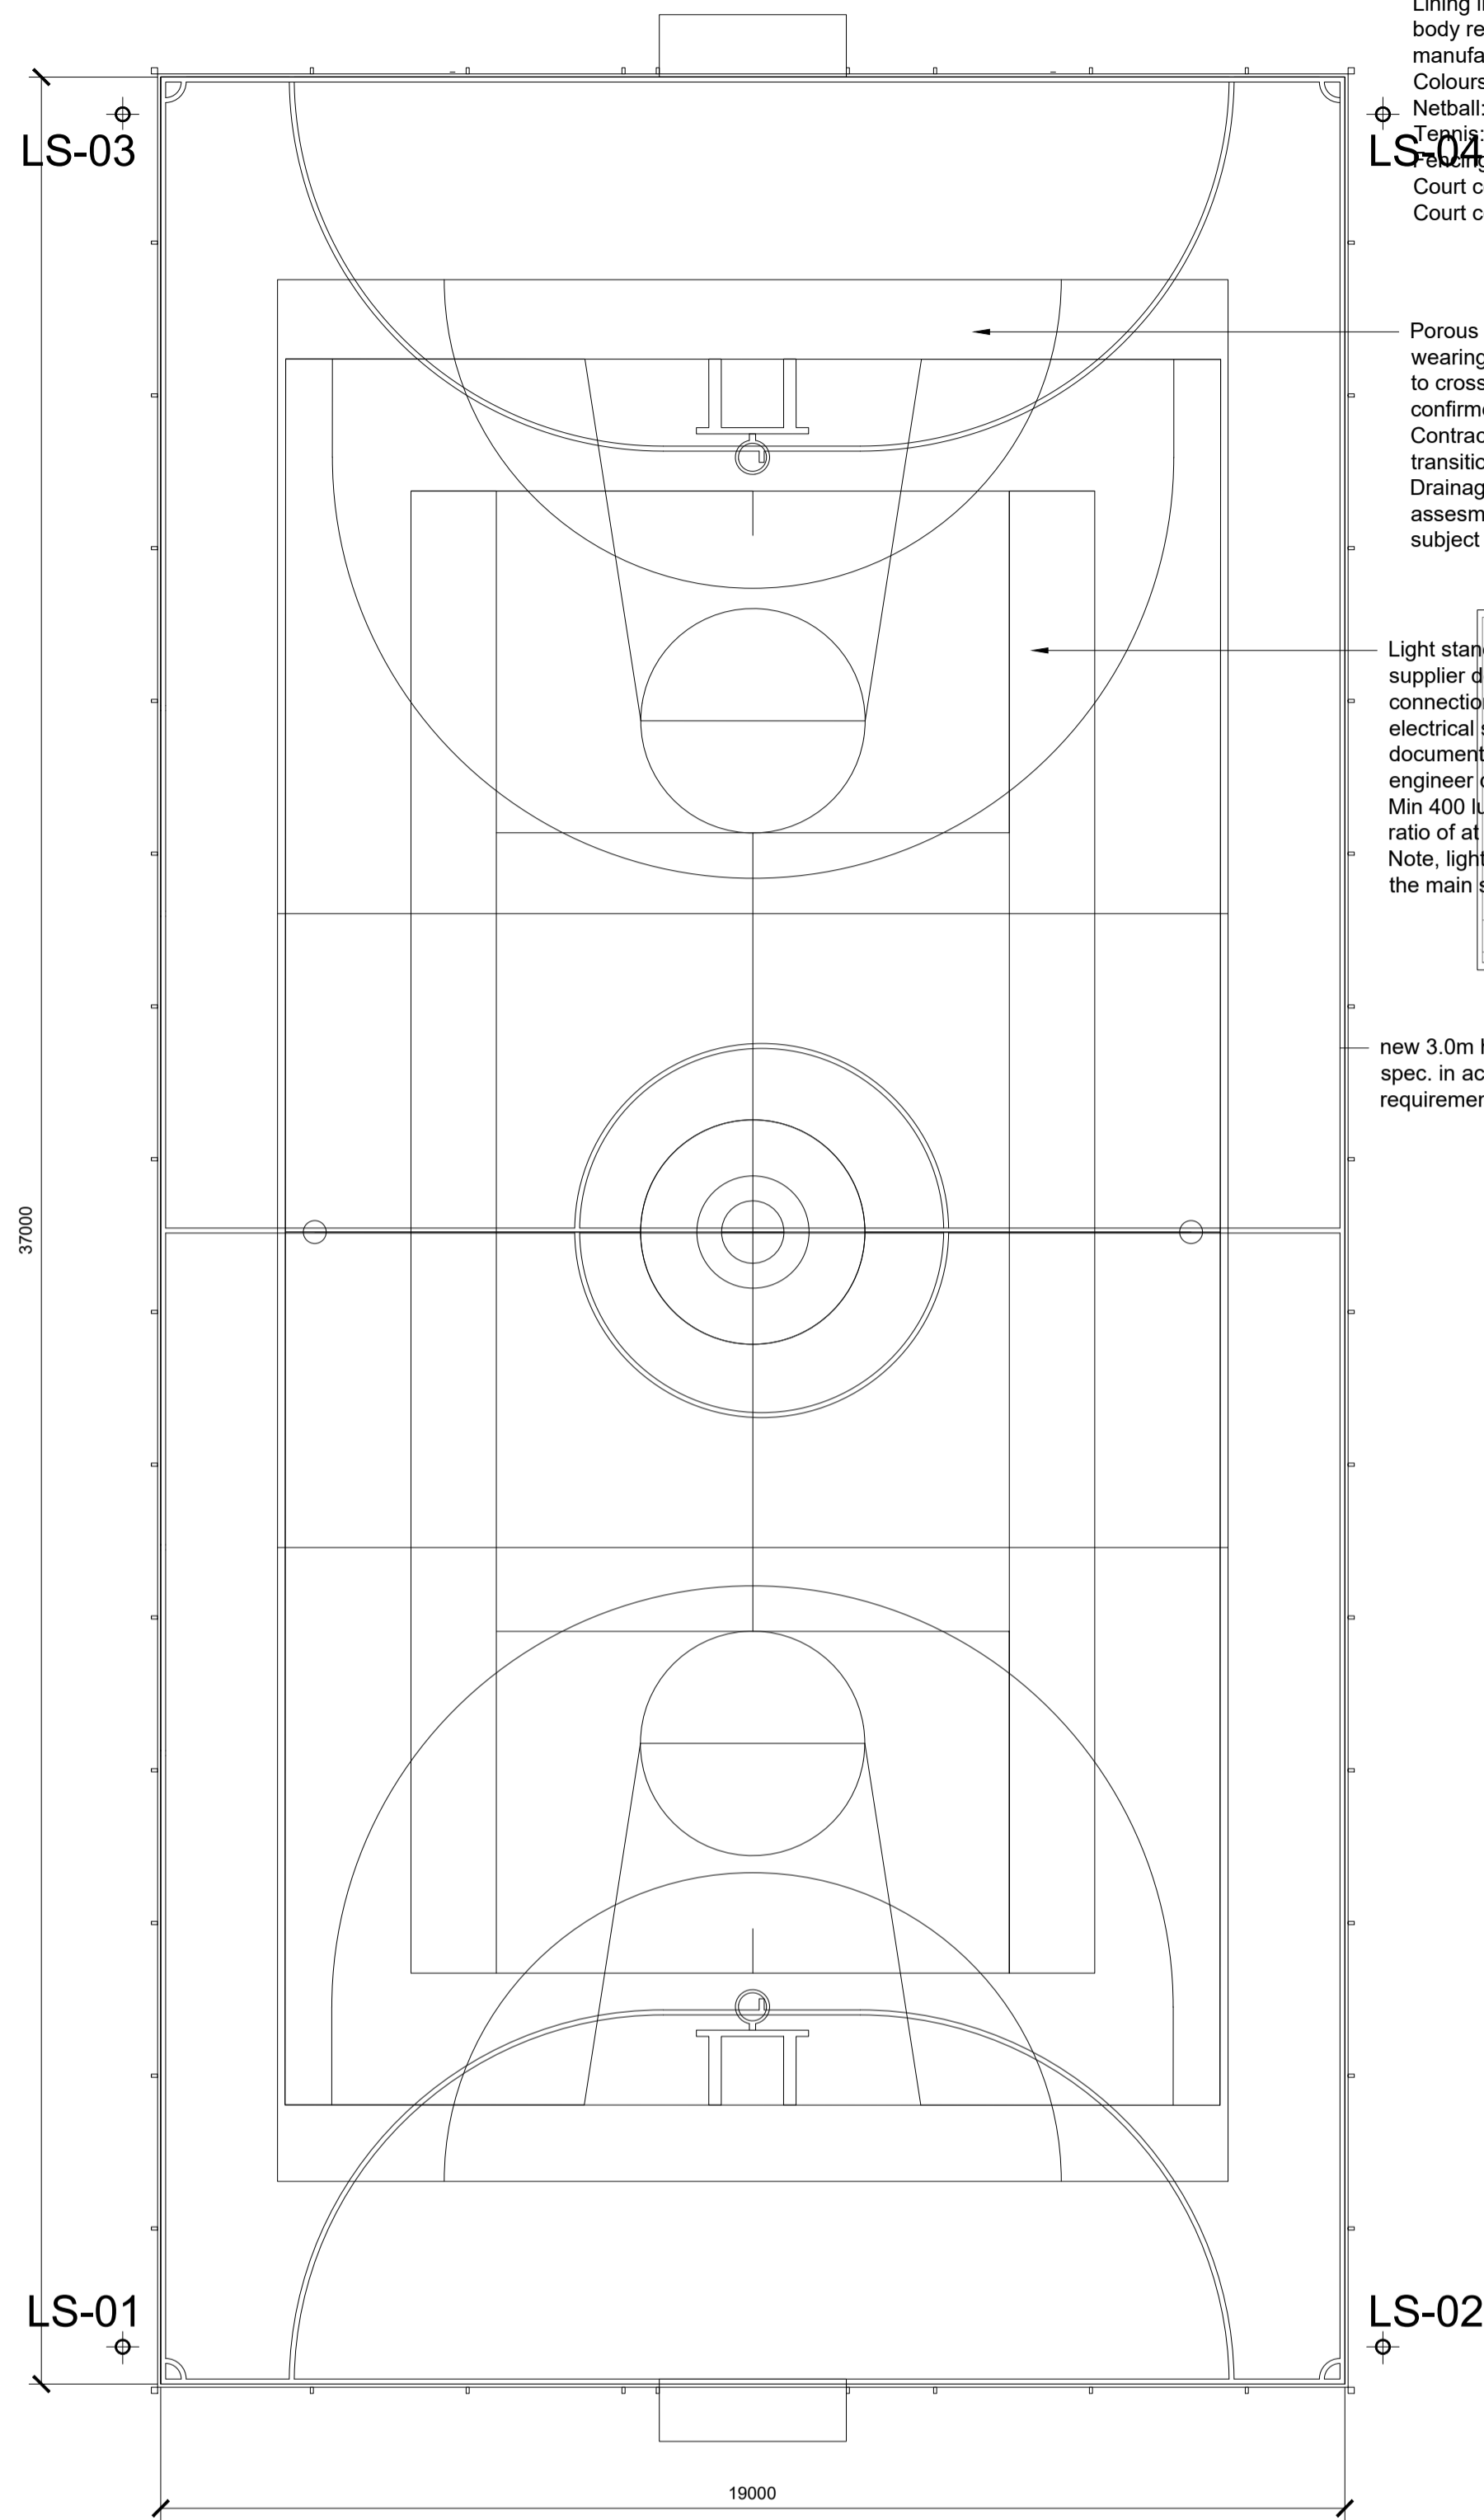

MUGA plan Scale 1:100 @ A1


Lining in accordance with specific sport governing body requirements in non slip paint to specialist manufacturer specification.

Colours:
 Netball: Green
 Tennis: White
 Badminton: Dark green
 Court colour tarmacadam: Orange
 Court colour: runoff areas: Blue

Porous macadam surface with colour wearing layer (colour - see above) laid to cross falls min 1:100. Levels to be confirmed prior to construction. Contractor to allow for adjustment and transitions where existing levels require. Drainage to be subject to specialist assessment and design as necessary subject to existing ground conditions.

Light standards shown thus, to be by specialist supplier design. Design of electrical supply / connections / switching etc to be by specialist electrical subcontractor. Submit detail design documents and calculations for project M&E engineer comment and approval.
 Min 400 lux (200 lux for training) with a uniformity ratio of at least 0.7.
 Note, lighting control system to be operable from the main sports pavilion.


new 3.0m high fence to specialist manufacturers spec. in accordance with sport governing body requirements for location and use.

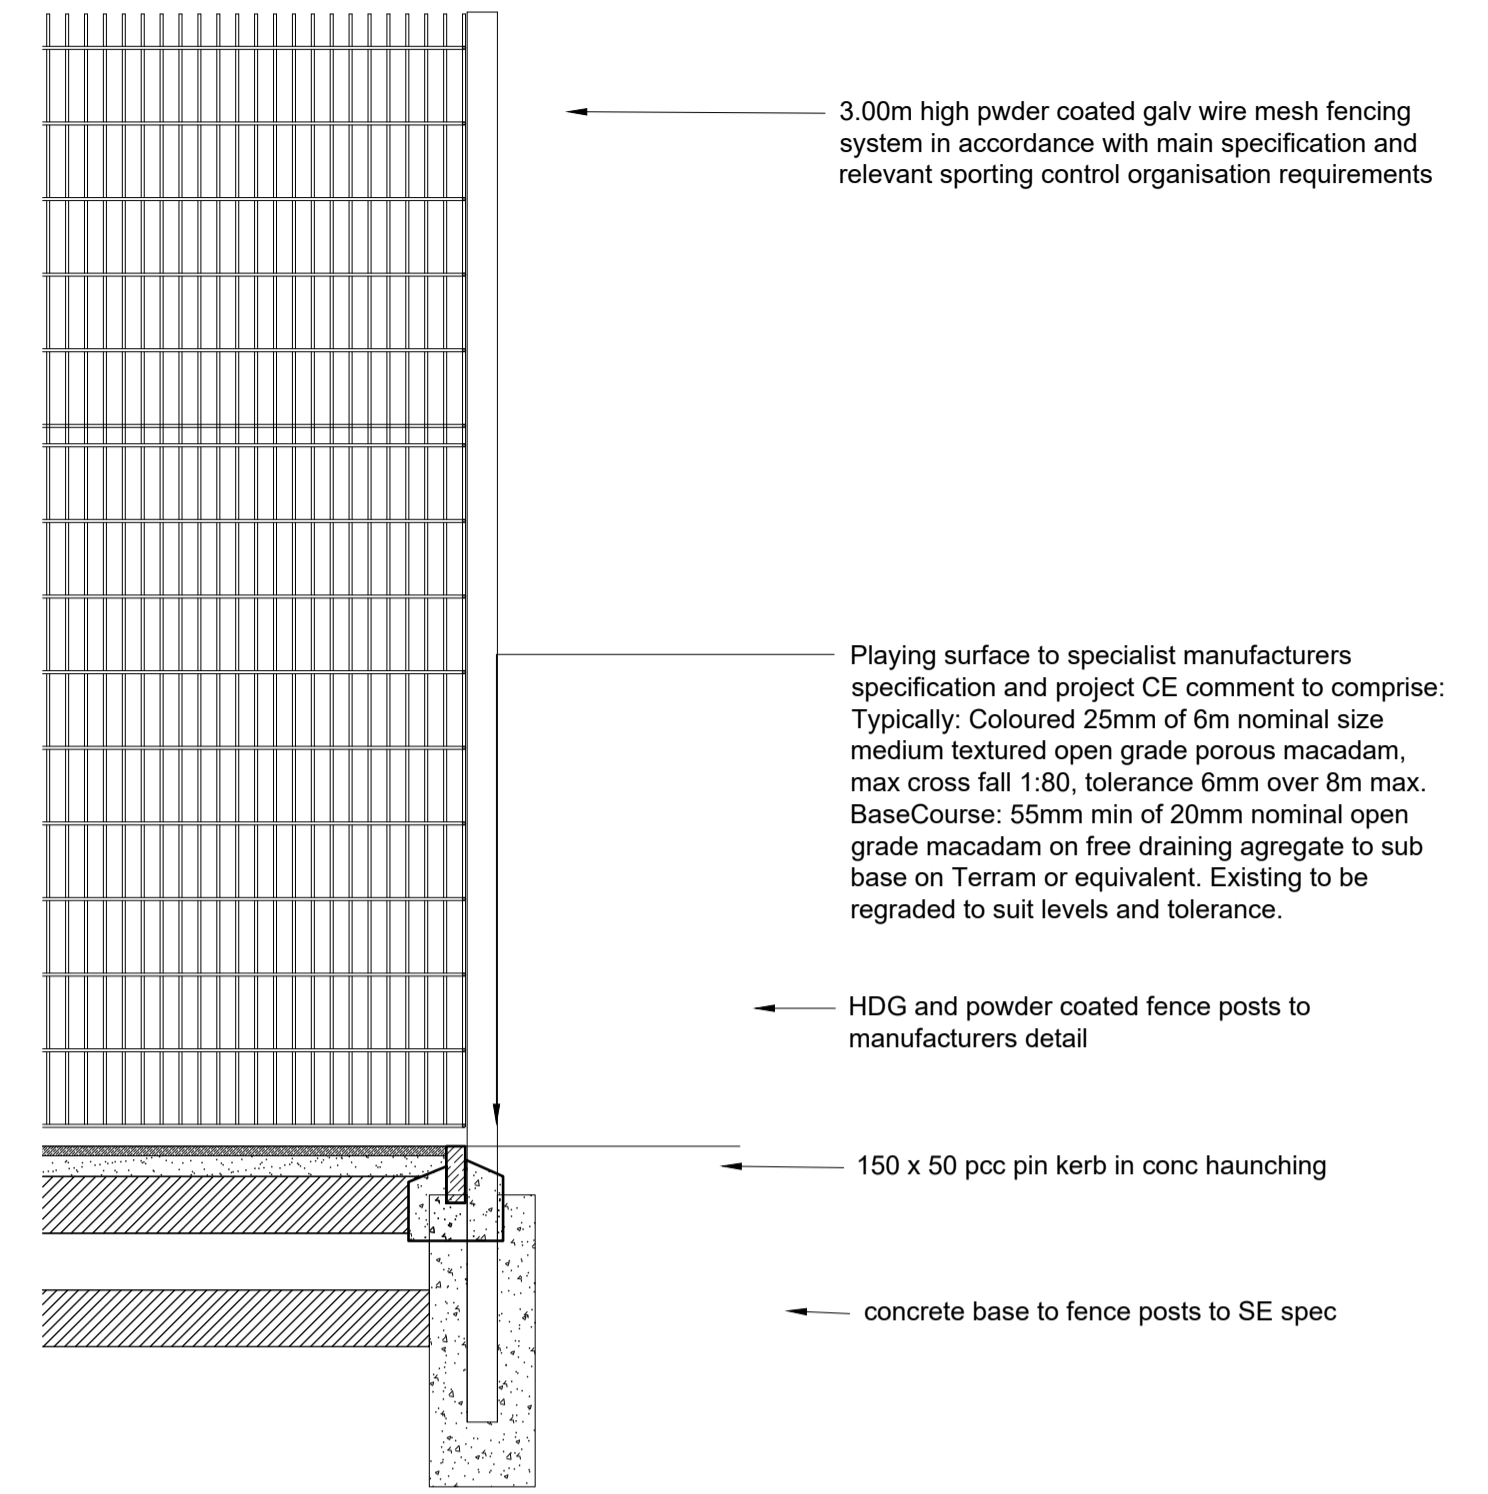

Typical fence section Scale 1:100 @ A1

Clear site and install new:
 Single pitch Multi-use games area (MUGA) 37.0m x 19.0m to accommodate:
 Five aside football
 Tennis
 Mini tennis
 Netball
 Basketball.
 To have floodlighting and security fence.

Note:
 MUGA to be designed and constructed in accordance with current building regulations.
 To be in accordance with:
 Sport England guidance "A Guide to the design, specification and construction of Multi Use Games Areas" Parts 1-3
 Sport England Sports Data Sheet - Court specification Category 3.
 SAPCA code of practice for the construction of tennis courts.
 Lighting bollards, trees and drainage shown nominally. Location subject to detailed survey by contractor and contractor to allow for necessary amendment and alteration to suit revised layout.
 Refer to drawing A-101 for GA location and detail information

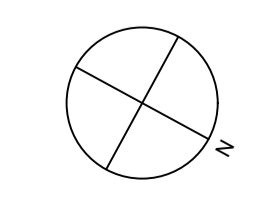

JUMP
ARCHITECTS

Office 9
Lydgate House
Lydgate Lane
Sheffield, S10 5FH

0114 267 6344
info@jumparchitects.com
www.jumparchitects.com

Rev B AB 22-03-21 General update to planning application
 Rev A AB 28-02-21 Site boundaries indicated

Project J20-025 St Mary's Church Hall - Handsworth			
Title Proposed site plan / MUGA			
Date 05-09-20	Scale 1:200, 1:100, 1:20	Dwg No A-110	Rev B
Drawn --	Checked --		

Copyright of this drawing is with JUMP Architects Ltd. Do not scale from this drawing. All dimensions are to be verified prior to construction, any discrepancies on this drawing are to be reported to JUMP Architects Ltd.