

BLOCK PLAN
(Scale 1:1250)

Based upon Ordnance Survey map extract
with the permission of the Controller of
Her MaJ.S.sty's Stationery Office.



**FRONT/SIDE ELEVATION
PHOTOGRAPH**

Notes:
1 ALL DIMENSIONS ARE IN MM UNLESS NOTED OTHERWISE

- GENERAL NOTES:**
- DO NOT SCALE THIS DRAWING. FOR DISCREPANCIES OR OMISSIONS CONTACT THE ORIGINATOR PRIOR TO COMMENCEMENT OF WORK.
 - MATERIALS AND WORKMANSHIP ARE TO COMPLY IN ALL RESPECTS WITH CURRENT BRITISH STANDARD SPECIFICATIONS, BRITISH STANDARD CODE OF PRACTICE, AND BUILDING REGULATIONS.
 - THE COPYRIGHT OF THIS DRAWING IS VESTED IN THE ORIGINATOR AND MUST NOT BE COPIED OR REPRODUCED WITHOUT WRITTEN CONSENT.
 - THE CONTRACTOR IS TO CHECK AND VERIFY ALL BUILDING AND SITE DIMENSIONS, PRIOR TO THE COMMENCEMENT OF WORK.
 - THIS DRAWING IS TO READ IN CONJUNCTION WITH ALL RELEVANT SPECIFICATIONS AND DRAWINGS ISSUED BY THE ENGINEER, ARCHITECT AND OTHER SPECIALISTS.

REV	MODIFICATION	BY	CH	DATE
A	Issued for Approval	C.J.	J.S.	23.04.2021

Carl Jenkins
Mob 07865047278
Landline 0330 1333078
Web : carl@whymoveimprove.com



Site Name Opt.

66 FINSTALL ROAD A

Client Name

MISS JOANNE SEARS

Site Address / Contact Details

66 FINSTALL ROAD
ASTON FIELDS
BROMSGROVE,
WORCESTERSHIRE,
B60 2EH

Drawing Title: LOCATION PLANS


Purpose of issue: PLANNING

Drawing Number: 100

Scale: As Shown	Drawn: C.J.	Date: 23.04.2021	Issue:
Checked: J.S.	Date: 23.04.2021	Approved: J.S.	Date: 23.04.2021

A

100mm
75mm
50mm
25mm
0mm

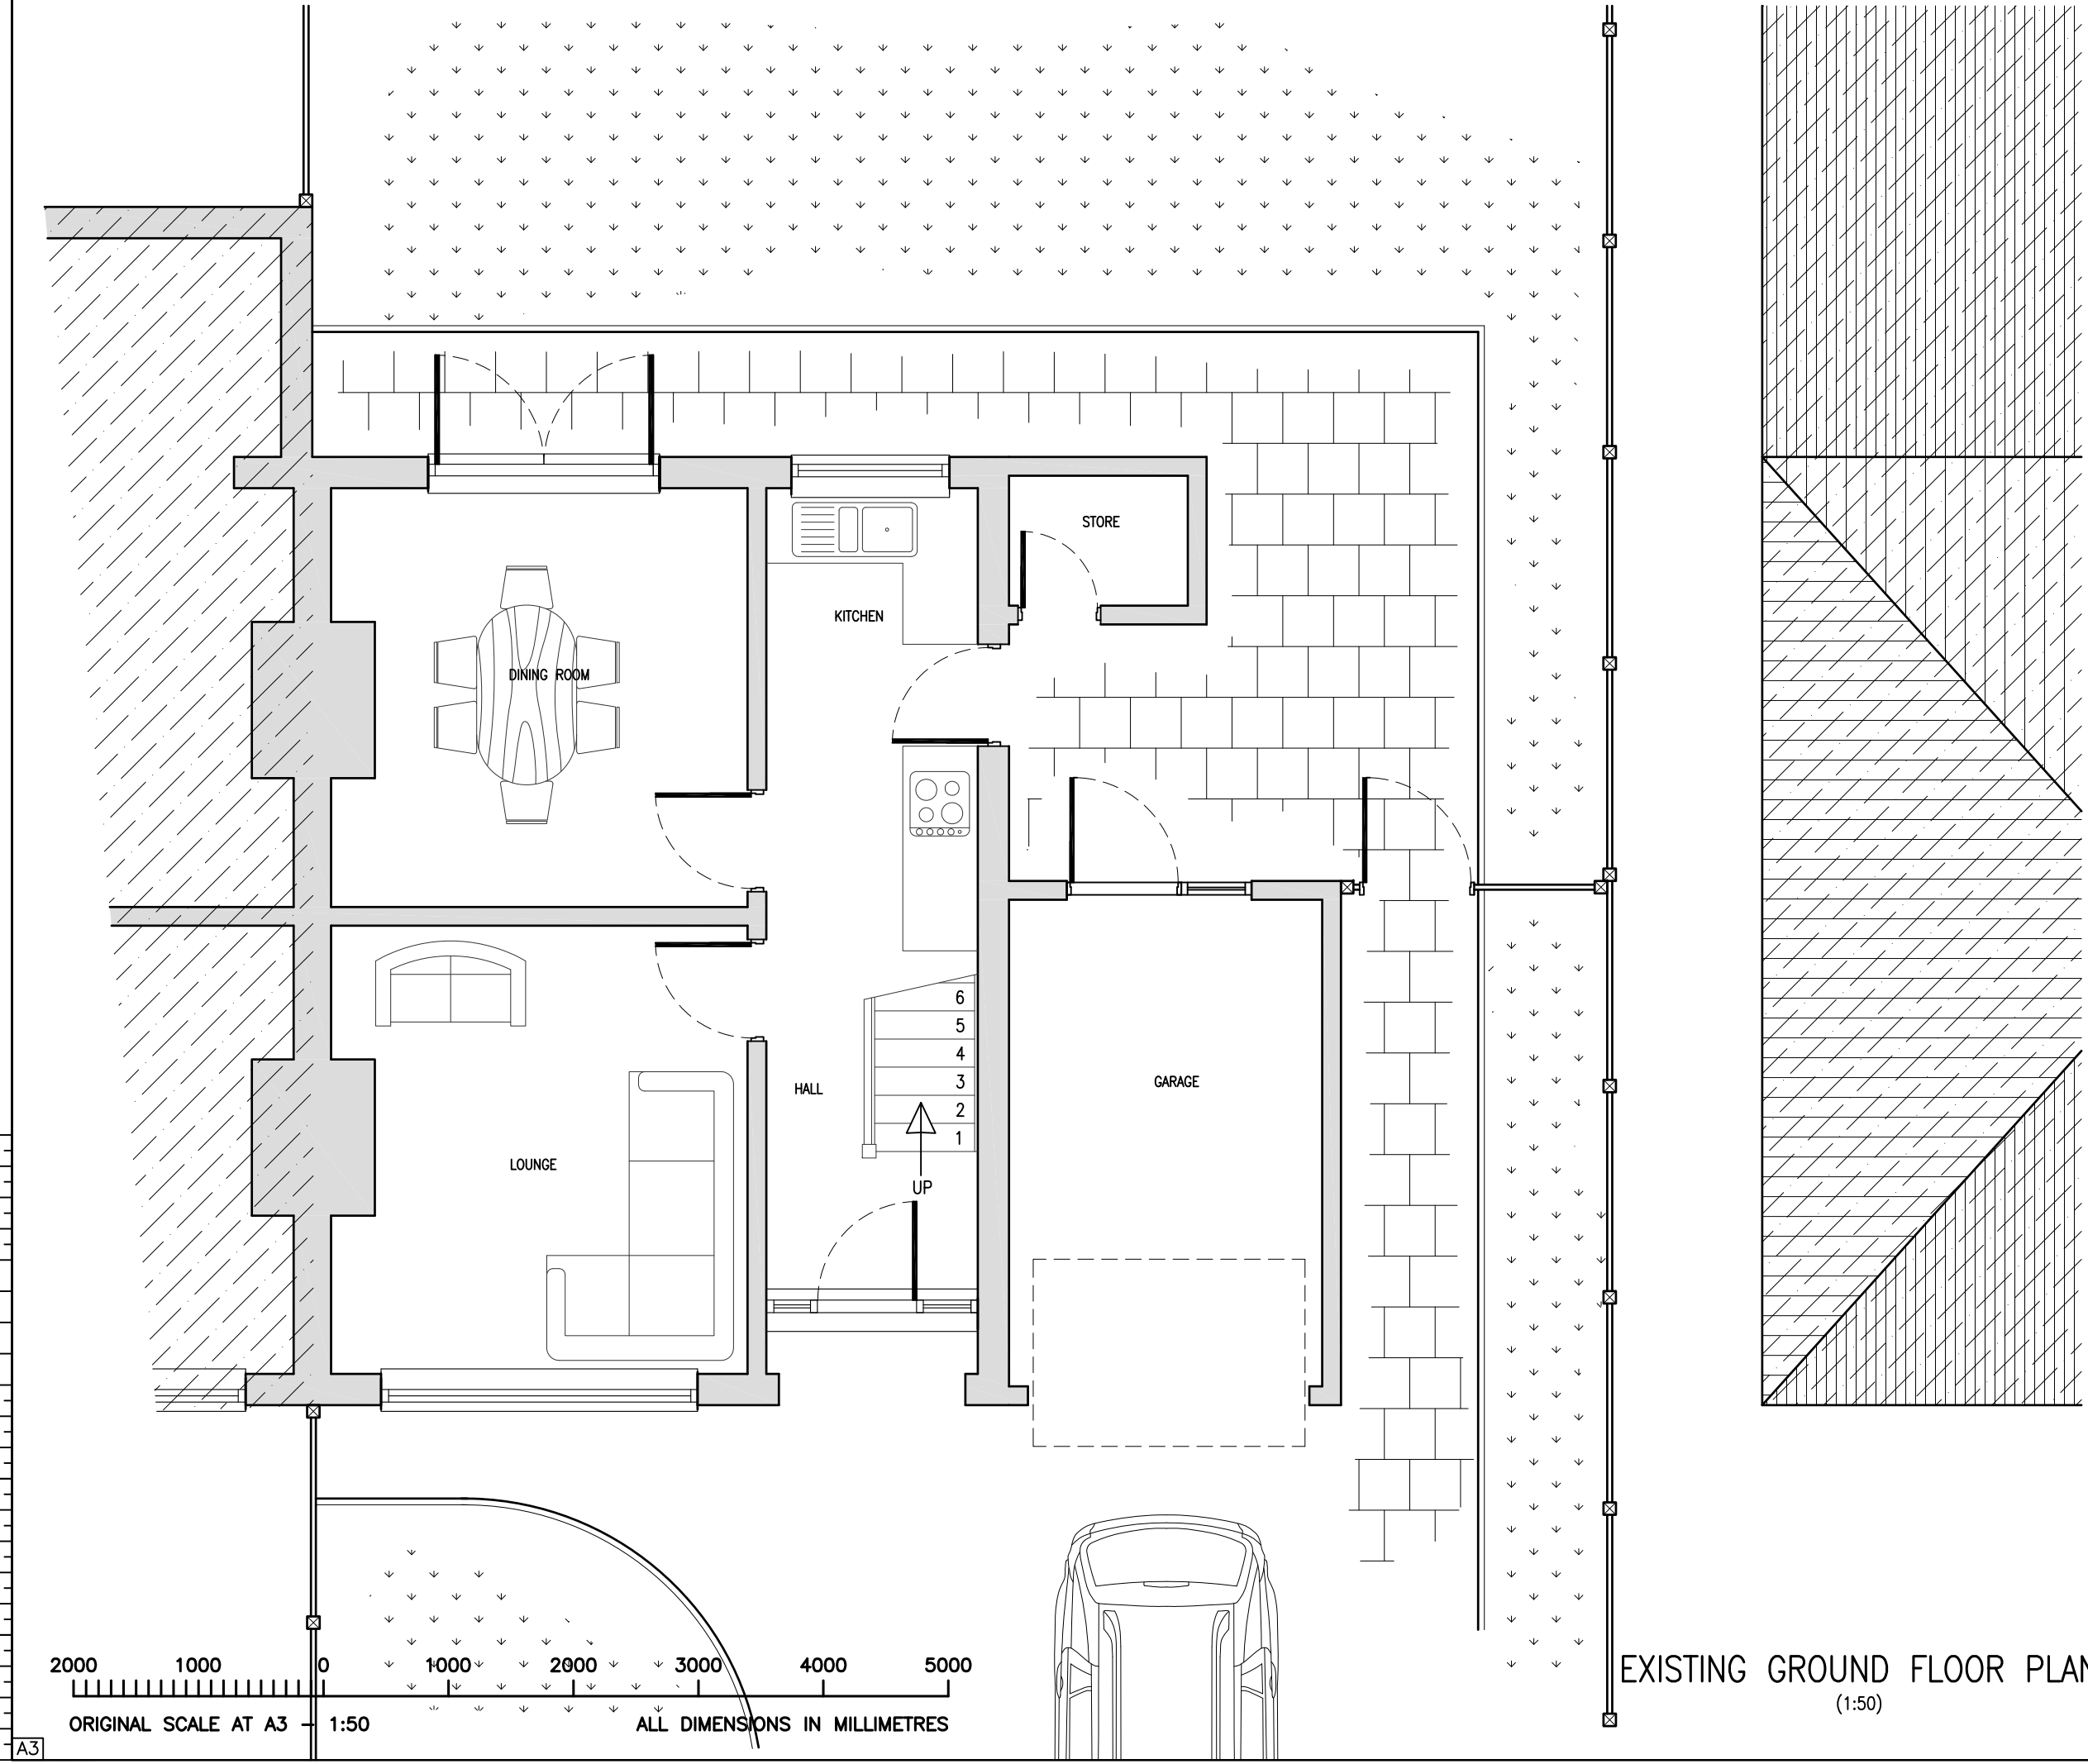


Notes:
1 ALL DIMENSIONS ARE IN MM UNLESS NOTED OTHERWISE

GENERAL NOTES:
1. DO NOT SCALE THIS DRAWING. FOR DISCREPANCIES OR OMISSIONS CONTACT THE ORIGINATOR PRIOR TO COMMENCEMENT OF WORK.
2. MATERIALS AND WORKMANSHIP ARE TO COMPLY IN ALL RESPECTS WITH CURRENT BRITISH STANDARD SPECIFICATIONS, BRITISH STANDARD CODE OF PRACTICE, AND BUILDING REGULATIONS.
3. THE COPYRIGHT OF THIS DRAWING IS VESTED IN THE ORIGINATOR AND MUST NOT BE COPIED OR REPRODUCED WITHOUT WRITTEN CONSENT.
4. THE CONTRACTOR IS TO CHECK AND VERIFY ALL BUILDING AND SITE DIMENSIONS, PRIOR TO THE COMMENCEMENT OF WORK.
5. THIS DRAWING IS TO READ IN CONJUNCTION WITH ALL RELEVANT SPECIFICATIONS AND DRAWINGS ISSUED BY THE ENGINEER, ARCHITECT AND OTHER SPECIALISTS.

REV	Issued for Approval	C.J.	J.S.	23.04.2021
	MODIFICATION	BY	CH	DATE

Carl Jenkins
Mob 07865047278
Landline 0330 1333078
Web : carl@whymoveimprove.com




Site Name	Opt.							
66 FINSTALL ROAD	A							
Client Name								
MISS JOANNE SEARS								
Site Address / Contact Details								
66 FINSTALL ROAD ASTON FIELDS BROMSGROVE, WORCESTERSHIRE, B60 2EH								
Drawing Title:	EXISTING GROUND FLOOR PLAN							
Purpose of issue:	PLANNING							
Drawing Number:	200							
Scale:	As Shown	Drawn:	C.J.	Date:	23.04.2021	Issue:		
Checked:	J.S.	Date:	23.04.2021	Approved:	J.S.	Date:	23.04.2021	A

EXISTING GROUND FLOOR PLAN
(1:50)

100mm
75mm
50mm
25mm
0mm

2000 1000 0 1000 2000 3000 4000 5000
ORIGINAL SCALE AT A3 1:50 ALL DIMENSIONS IN MILLIMETRES

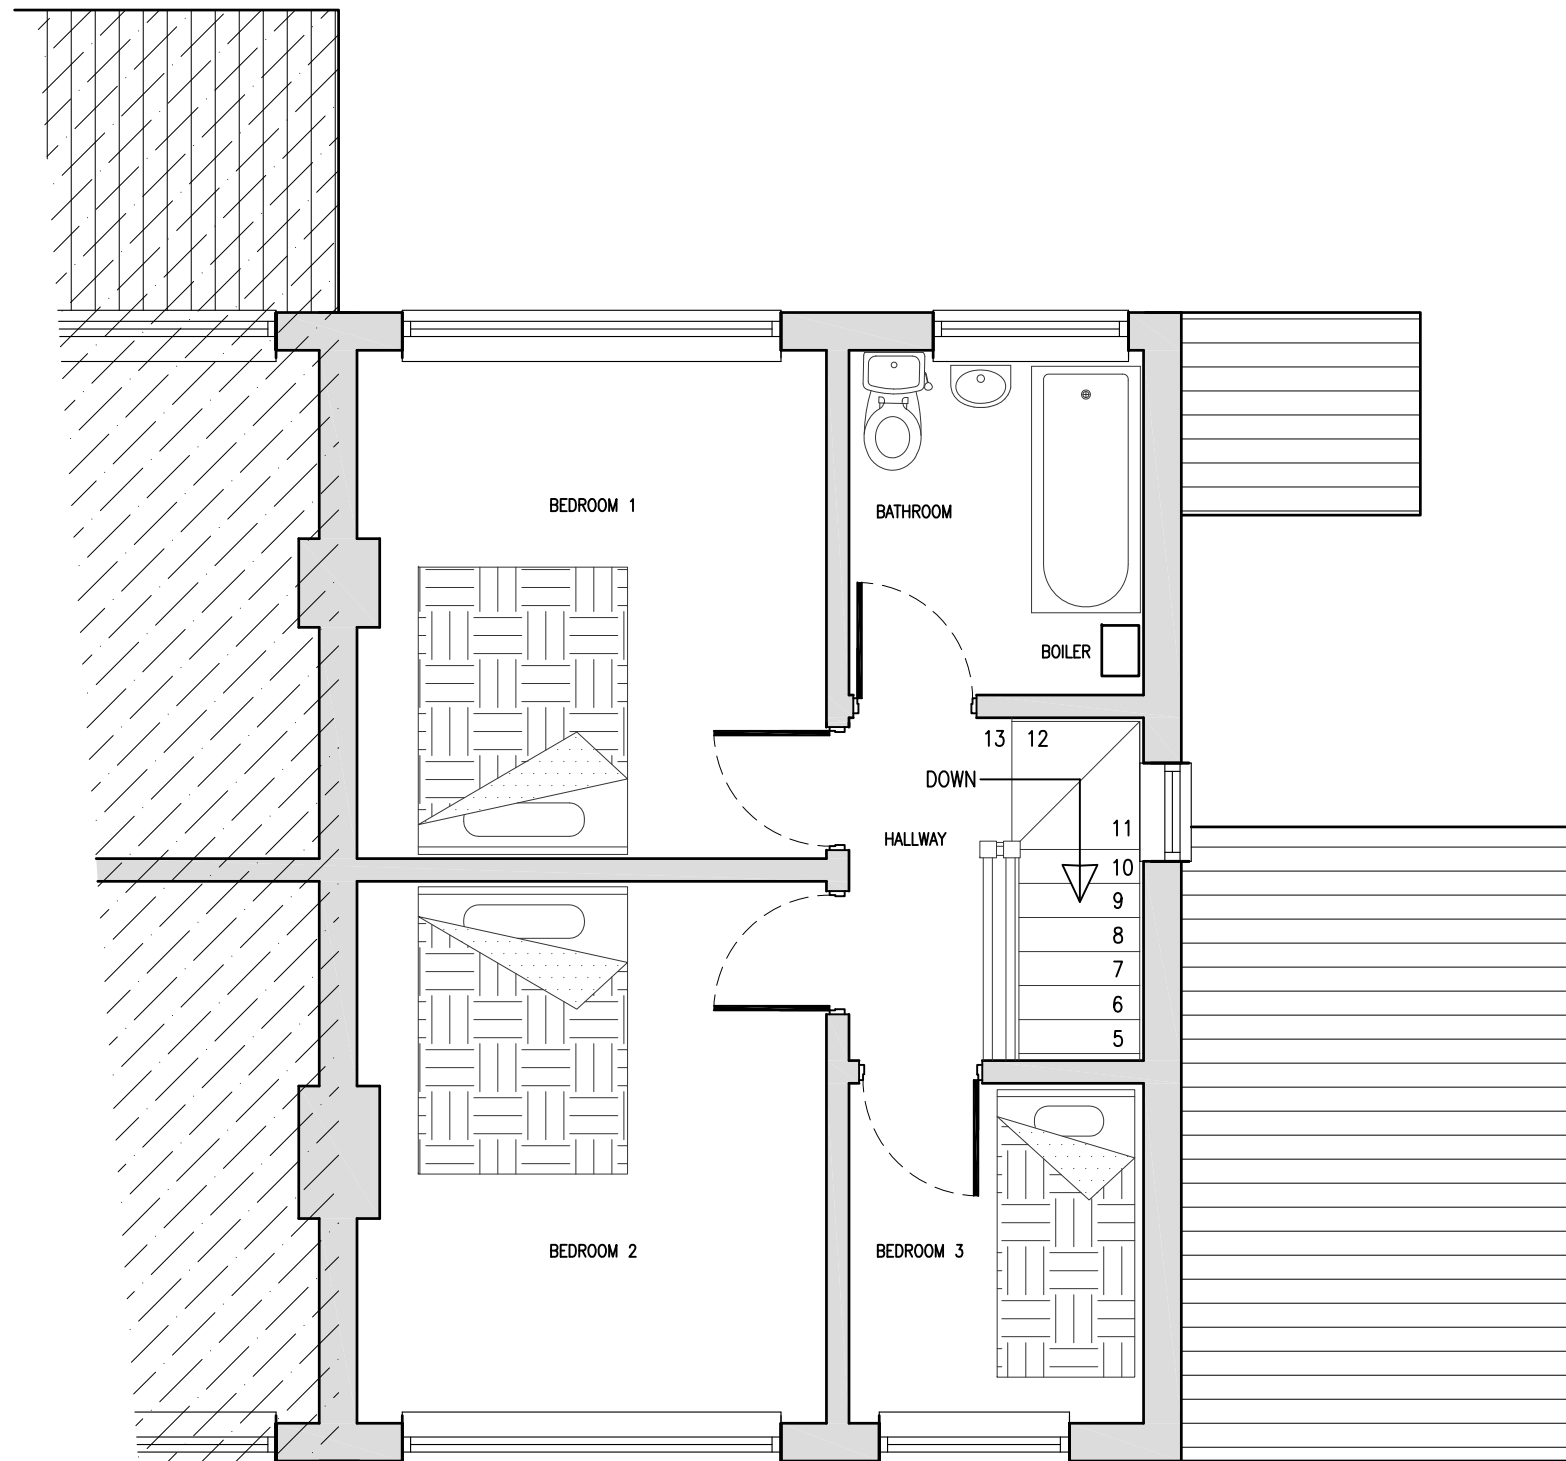

EXISTING FIRST FLOOR PLAN
(1:50)

2000 1000 0 1000 2000 3000 4000 5000
ORIGINAL SCALE AT A3 - 1:50
ALL DIMENSIONS IN MILLIMETRES

Notes:
1 ALL DIMENSIONS ARE IN MM UNLESS NOTED OTHERWISE

GENERAL NOTES:


1. DO NOT SCALE THIS DRAWING. FOR DISCREPANCIES OR OMISSIONS CONTACT THE ORIGINATOR PRIOR TO COMMENCEMENT OF WORK.
2. MATERIALS AND WORKMANSHIP ARE TO COMPLY IN ALL RESPECTS WITH CURRENT BRITISH STANDARD SPECIFICATIONS, BRITISH STANDARD CODE OF PRACTICE, AND BUILDING REGULATIONS.
3. THE COPYRIGHT OF THIS DRAWING IS VESTED IN THE ORIGINATOR AND MUST NOT BE COPIED OR REPRODUCED WITHOUT WRITTEN CONSENT.
4. THE CONTRACTOR IS TO CHECK AND VERIFY ALL BUILDING AND SITE DIMENSIONS, PRIOR TO THE COMMENCEMENT OF WORK.
5. THIS DRAWING IS TO READ IN CONJUNCTION WITH ALL RELEVANT SPECIFICATIONS AND DRAWINGS ISSUED BY THE ENGINEER, ARCHITECT AND OTHER SPECIALISTS.

REV	MODIFICATION	BY	CH	DATE
A	Issued for Approval	C.J.	J.S.	23.04.2021

Carl Jenkins
Mob 07865047278
Landline 0330 1333078
Web : carl@whymoveimprove.com




Site Name	Opt.
66 FINSTALL ROAD	A
Client Name	
MISS JOANNE SEARS	
Site Address / Contact Details	
66 FINSTALL ROAD ASTON FIELDS BROMSGROVE, WORCESTERSHIRE, B60 2EH	
Drawing Title: EXISTING GROUND FLOOR PLAN	
Purpose of issue: PLANNING	
Drawing Number: 201	
Scale: As Shown	Drawn: C.J.
Checked: J.S.	Date: 23.04.2021
Approved: J.S.	Date: 23.04.2021
Issue: A	

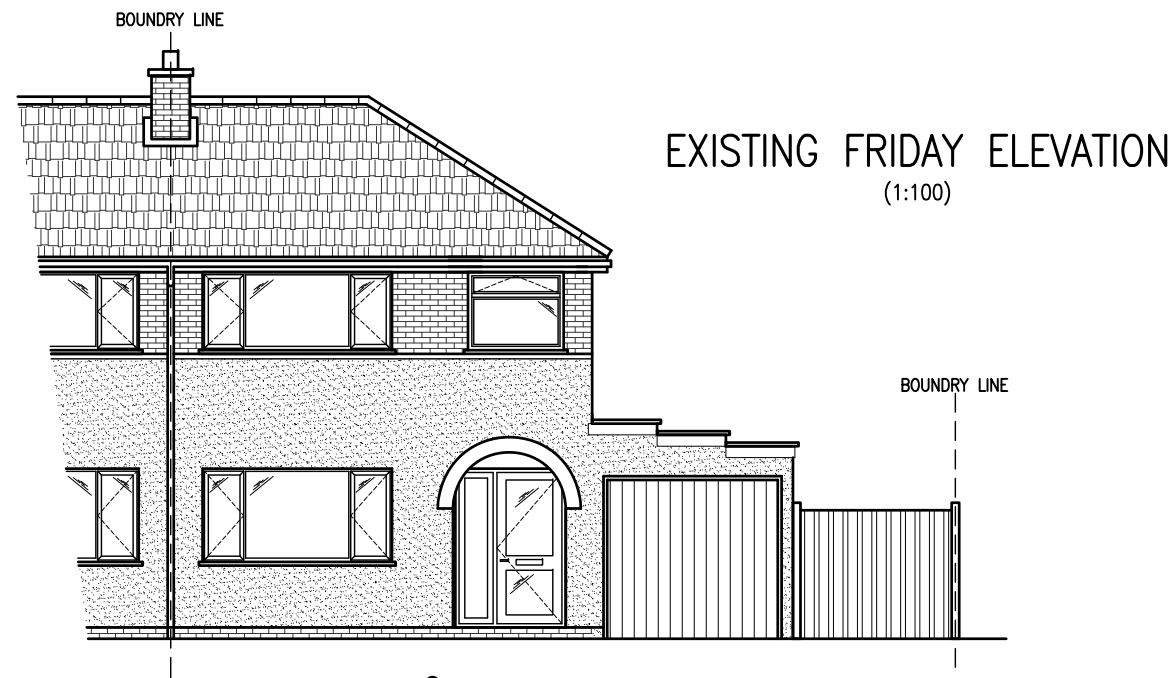

EXISTING FRONT ELEVATION
(1:100)



FRONT ELEVATION
PHOTOGRAPH

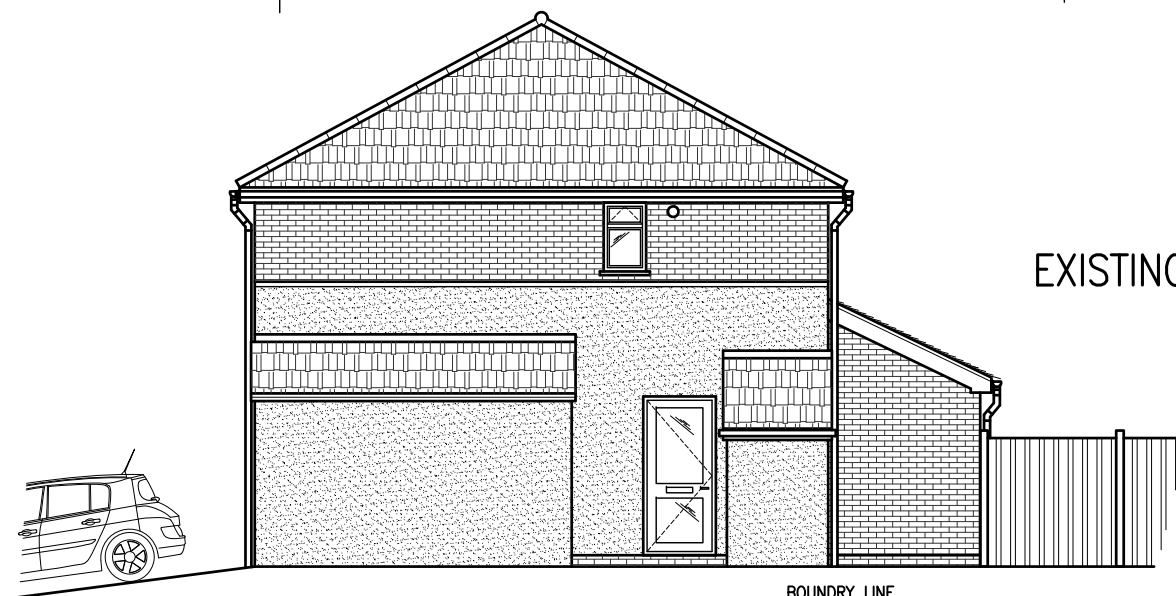

EXISTING SIDE ELEVATION
(1:100)



REAR ELEVATION
PHOTOGRAPH



EXISTING REAR ELEVATION
(1:100)



ORIGINAL SCALE AT A3 - 1:100

ALL DIMENSIONS IN MILLIMETRES

Notes:
1 ALL DIMENSIONS ARE IN MM UNLESS NOTED OTHERWISE

GENERAL NOTES:

- DO NOT SCALE THIS DRAWING. FOR DISCREPANCIES OR OMISSIONS CONTACT THE ORIGINATOR PRIOR TO COMMENCEMENT OF WORK.
- MATERIALS AND WORKMANSHIP ARE TO COMPLY IN ALL RESPECTS WITH CURRENT BRITISH STANDARD SPECIFICATIONS, BRITISH STANDARD CODE OF PRACTICE, AND BUILDING REGULATIONS.
- THE COPYRIGHT OF THIS DRAWING IS VESTED IN THE ORIGINATOR AND MUST NOT BE COPIED OR REPRODUCED WITHOUT WRITTEN CONSENT.
- THE CONTRACTOR IS TO CHECK AND VERIFY ALL BUILDING AND SITE DIMENSIONS, PRIOR TO THE COMMENCEMENT OF WORK.
- THIS DRAWING IS TO READ IN CONJUNCTION WITH ALL RELEVANT SPECIFICATIONS AND DRAWINGS ISSUED BY THE ENGINEER, ARCHITECT AND OTHER SPECIALISTS.

A	Issued for Approval	C.J.	J.S.	23.04.2021
REV	MODIFICATION	BY	CH	DATE

Carl Jenkins
Mob 07865047278
Landline 0330 1333078
Web : carl@whymoveimprove.com



Site Name	Opt.
66 FINSTALL ROAD	A

Client Name
MISS JOANNE SEARS

Site Address / Contact Details
66 FINSTALL ROAD
ASTON FIELDS
BROMSGROVE,
WORCESTERSHIRE,
B60 2EH


Drawing Title:
EXISTING ELEVATIONS

Purpose of issue:
PLANNING


Drawing Number:
202

Scale:	As Shown	Drawn:	C.J.	Date:	23.04.2021	Issue:	
Checked:	J.S.	Date:	23.04.2021	Approved:	J.S.	Date:	23.04.2021
							A

100mm
75mm
50mm
25mm
0mm

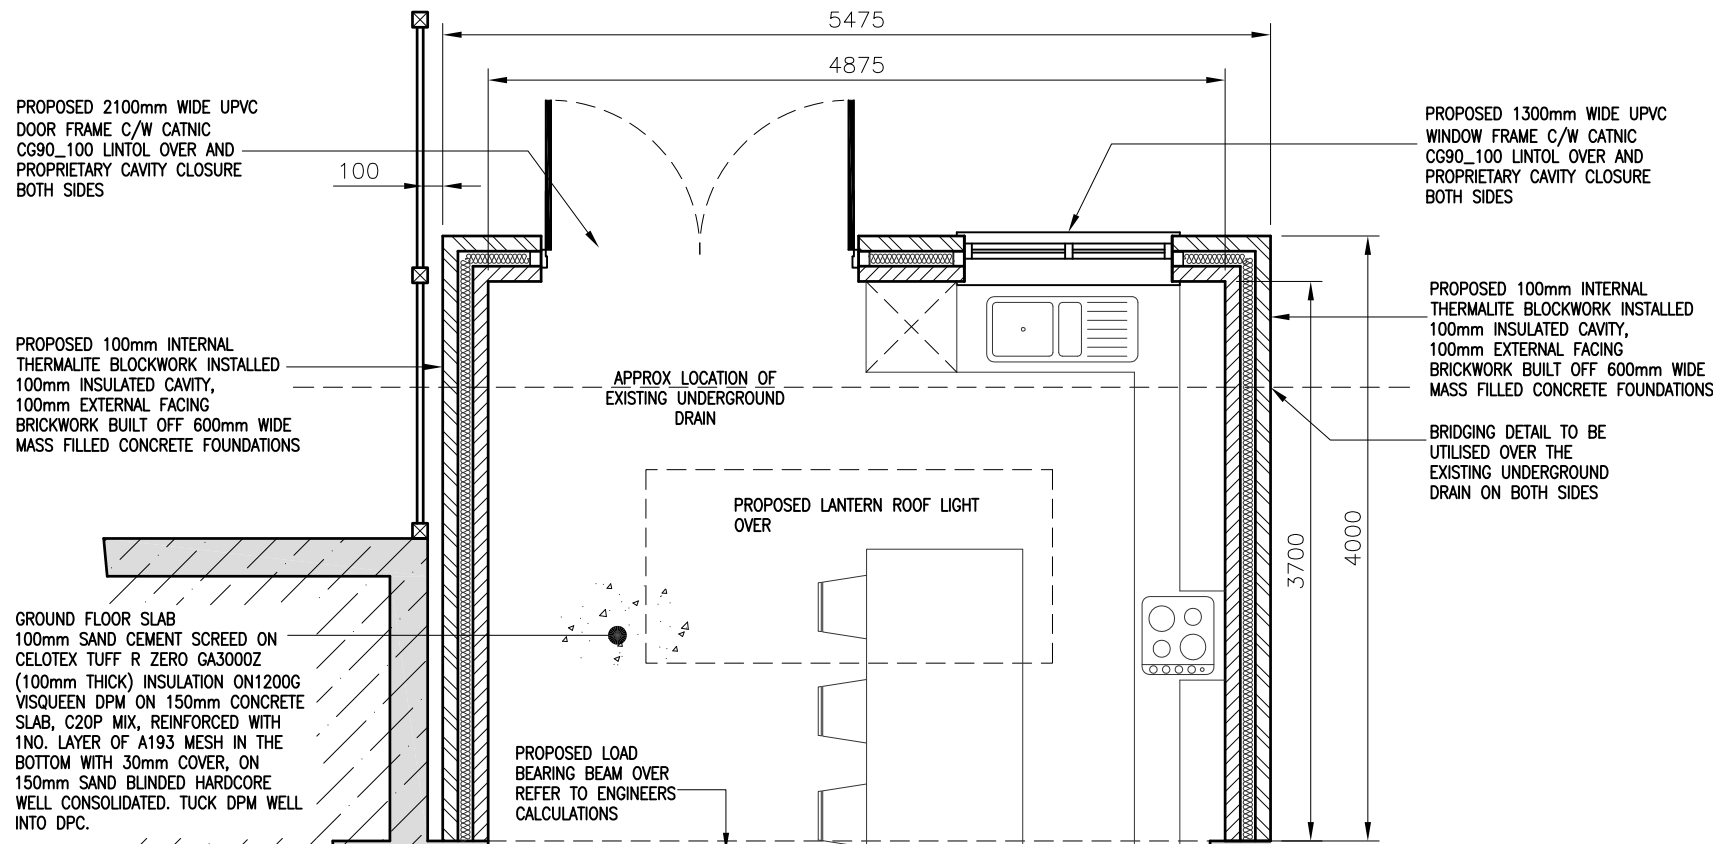

PROPOSED GROUND FLOOR PLAN
(1:50)

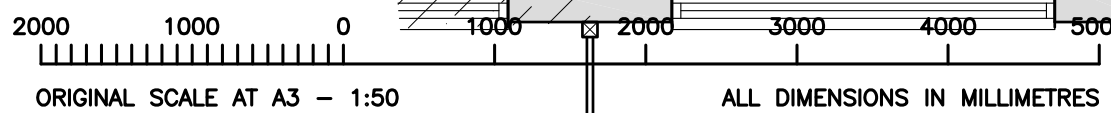

Notes:
1 ALL DIMENSIONS ARE IN MM UNLESS NOTED OTHERWISE

- GENERAL NOTES:**
- DO NOT SCALE THIS DRAWING. FOR DISCREPANCIES OR OMISSIONS CONTACT THE ORIGINATOR PRIOR TO COMMENCEMENT OF WORK.
 - MATERIALS AND WORKMANSHIP ARE TO COMPLY IN ALL RESPECTS WITH CURRENT BRITISH STANDARD SPECIFICATIONS, BRITISH STANDARD CODE OF PRACTICE, AND BUILDING REGULATIONS.
 - THE COPYRIGHT OF THIS DRAWING IS VESTED IN THE ORIGINATOR AND MUST NOT BE COPIED OR REPRODUCED WITHOUT WRITTEN CONSENT.
 - THE CONTRACTOR IS TO CHECK AND VERIFY ALL BUILDING AND SITE DIMENSIONS, PRIOR TO THE COMMENCEMENT OF WORK.
 - THIS DRAWING IS TO READ IN CONJUNCTION WITH ALL RELEVANT SPECIFICATIONS AND DRAWINGS ISSUED BY THE ENGINEER, ARCHITECT AND OTHER SPECIALISTS.

REV	Issued for Approval	C.J.	J.S.	23.04.2021
	MODIFICATION	BY	CH	DATE


Carl Jenkins
Mob 07865047278
Landline 0330 1333078
Web : carl@whymoveimprove.com

Site Name	Opt.
66 FINSTALL ROAD	A


Client Name
MISS JOANNE SEARS

Site Address / Contact Details
66 FINSTALL ROAD
ASTON FIELDS
BROMSGROVE,
WORCESTERSHIRE,
B60 2EH


Drawing Title: PROPOSED GROUND FLOOR PLAN			
Purpose of issue: PLANNING			
Drawing Number: 300			
Scale: As Shown	Drawn: C.J.	Date: 23.04.2021	Issue:
Checked: J.S.	Date: 23.04.2021	Approved: J.S.	Date: 23.04.2021
			A

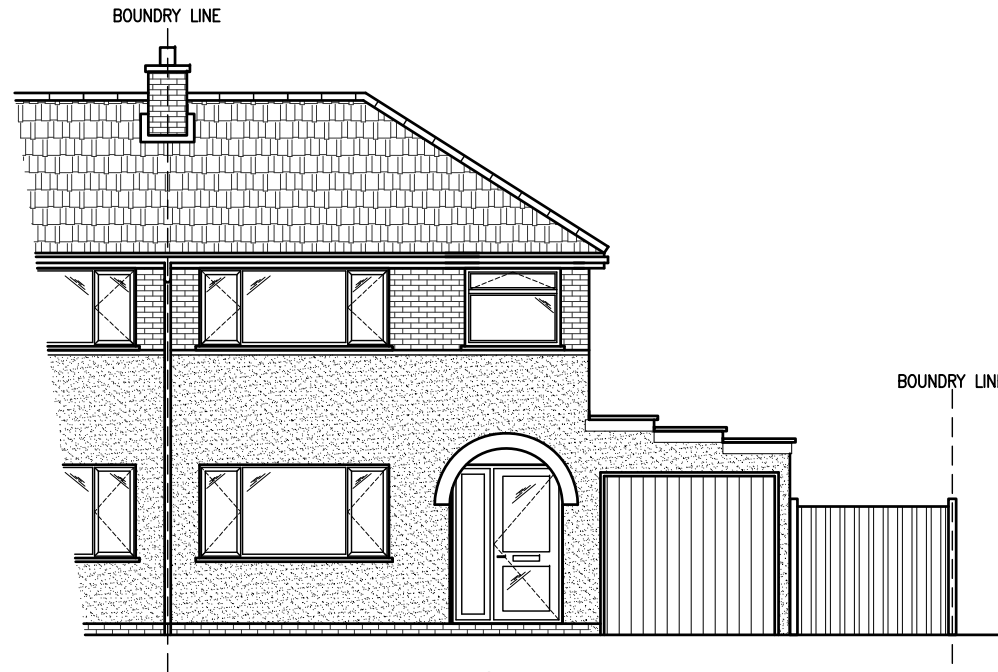

PROPOSED FRONT ELEVATION
(1:100)

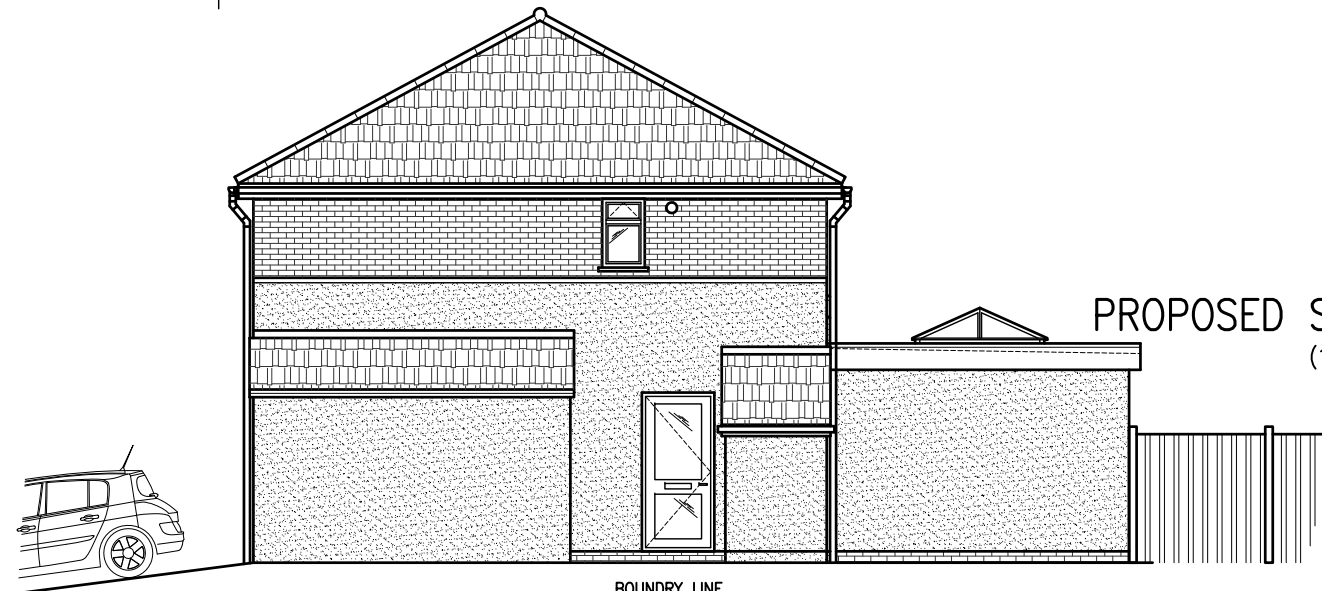

PROPOSED SIDE ELEVATION
(1:100)

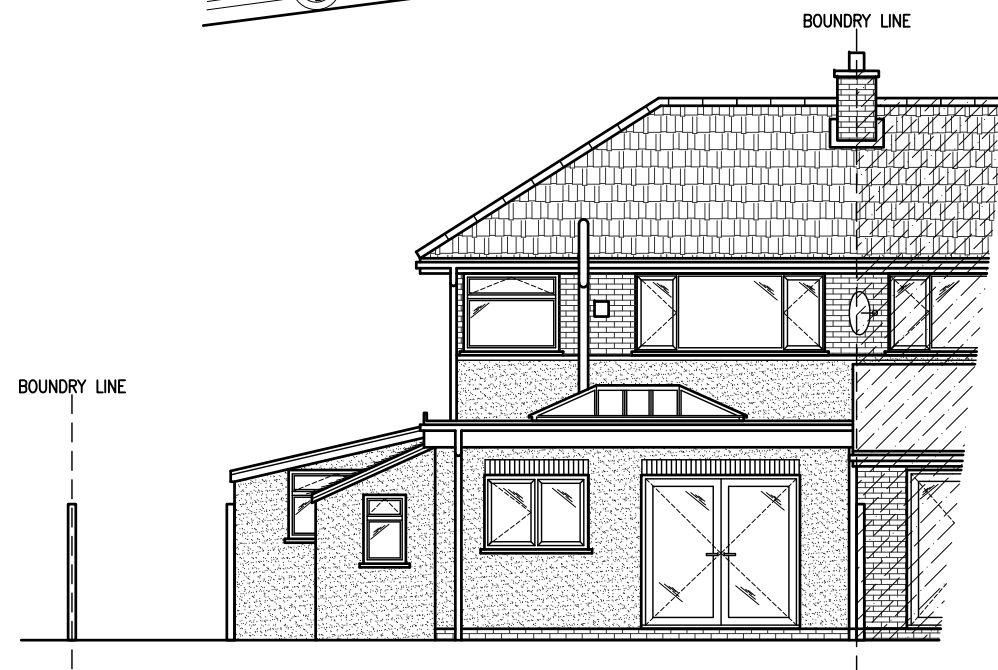

PROPOSED REAR ELEVATION
(1:100)

5000 0 5000 10000

ORIGINAL SCALE AT A3 - 1:100

ALL DIMENSIONS IN MILLIMETRES

Notes:
1 ALL DIMENSIONS ARE IN MM UNLESS NOTED OTHERWISE

GENERAL NOTES:

- DO NOT SCALE THIS DRAWING. FOR DISCREPANCIES OR OMISSIONS CONTACT THE ORIGINATOR PRIOR TO COMMENCEMENT OF WORK.
- MATERIALS AND WORKMANSHIP ARE TO COMPLY IN ALL RESPECTS WITH CURRENT BRITISH STANDARD SPECIFICATIONS, BRITISH STANDARD CODE OF PRACTICE, AND BUILDING REGULATIONS.
- THE COPYRIGHT OF THIS DRAWING IS VESTED IN THE ORIGINATOR AND MUST NOT BE COPIED OR REPRODUCED WITHOUT WRITTEN CONSENT.
- THE CONTRACTOR IS TO CHECK AND VERIFY ALL BUILDING AND SITE DIMENSIONS, PRIOR TO THE COMMENCEMENT OF WORK.
- THIS DRAWING IS TO READ IN CONJUNCTION WITH ALL RELEVANT SPECIFICATIONS AND DRAWINGS ISSUED BY THE ENGINEER, ARCHITECT AND OTHER SPECIALISTS.

A	Issued for Approval	C.J.	J.S.	23.04.2021
REV	MODIFICATION	BY	CH	DATE

Carl Jenkins
Mob 07865047278
Landline 0330 1333078
Web : carl@whymoveimprove.com



Site Name Opt.

66 FINSTALL ROAD A

Client Name

MISS JOANNE SEARS

Site Address / Contact Details

66 FINSTALL ROAD
ASTON FIELDS
BROMSGROVE,
WORCESTERSHIRE,
B60 2EH

Drawing Title:
PROPOSED ELEVATIONS

Purpose of issue:
PLANNING

Drawing Number:
301

Scale:	As Shown	Drawn:	C.J.	Date:	23.04.2021	Issue:	
Checked:	J.S.	Date:	23.04.2021	Approved:	J.S.	Date:	23.04.2021
							A

100mm
75mm
50mm
25mm
0mm