




② EXISTING SIDE (NORTH) ELEVATION AREA TO BE DEMOLISHED HATCHED IN RED

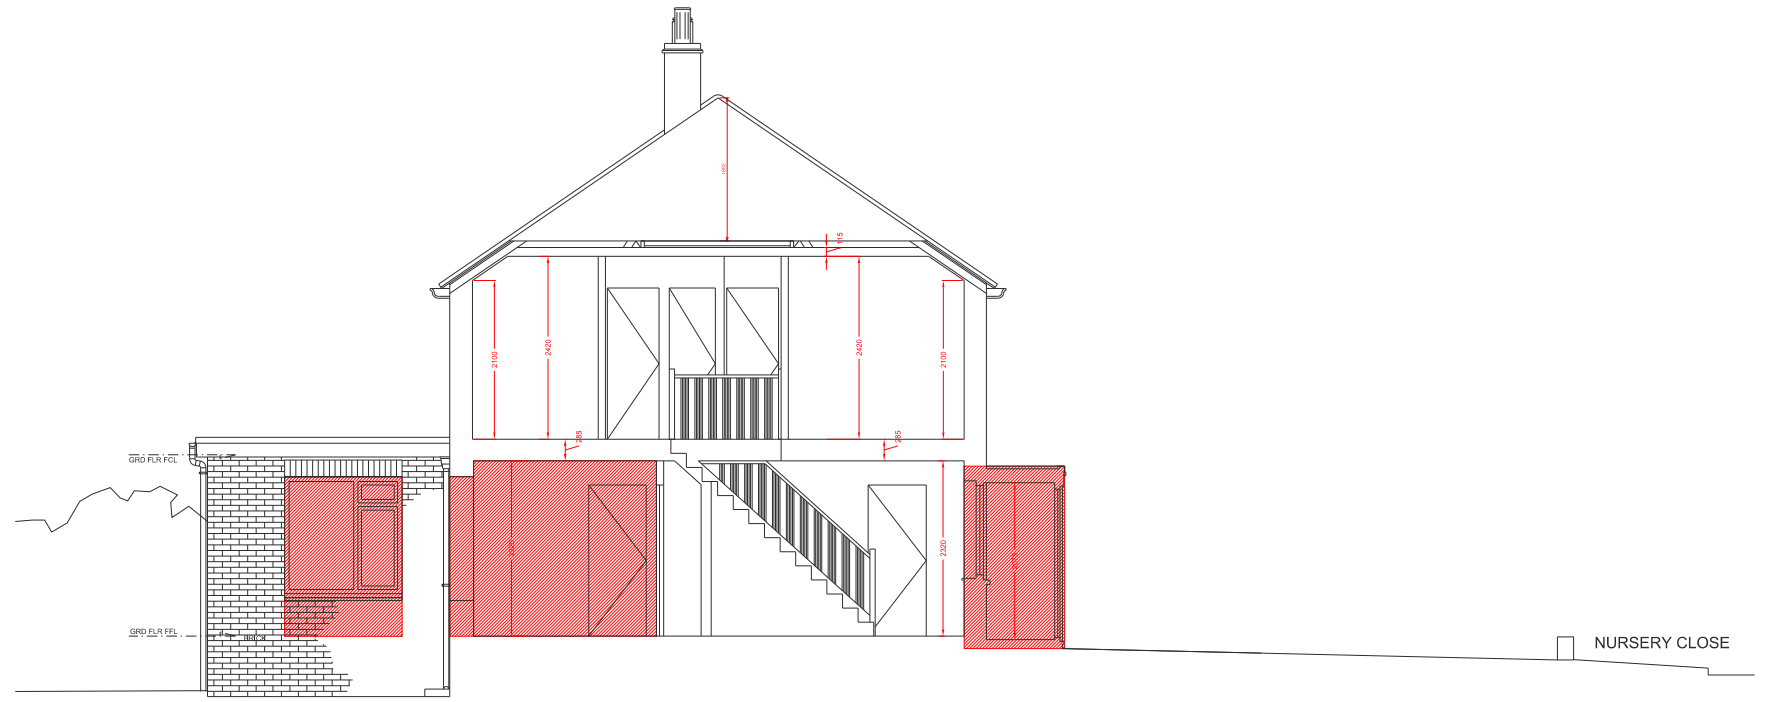

④ EXISTING CROSS SECTION A AREA TO BE DEMOLISHED HATCHED IN RED

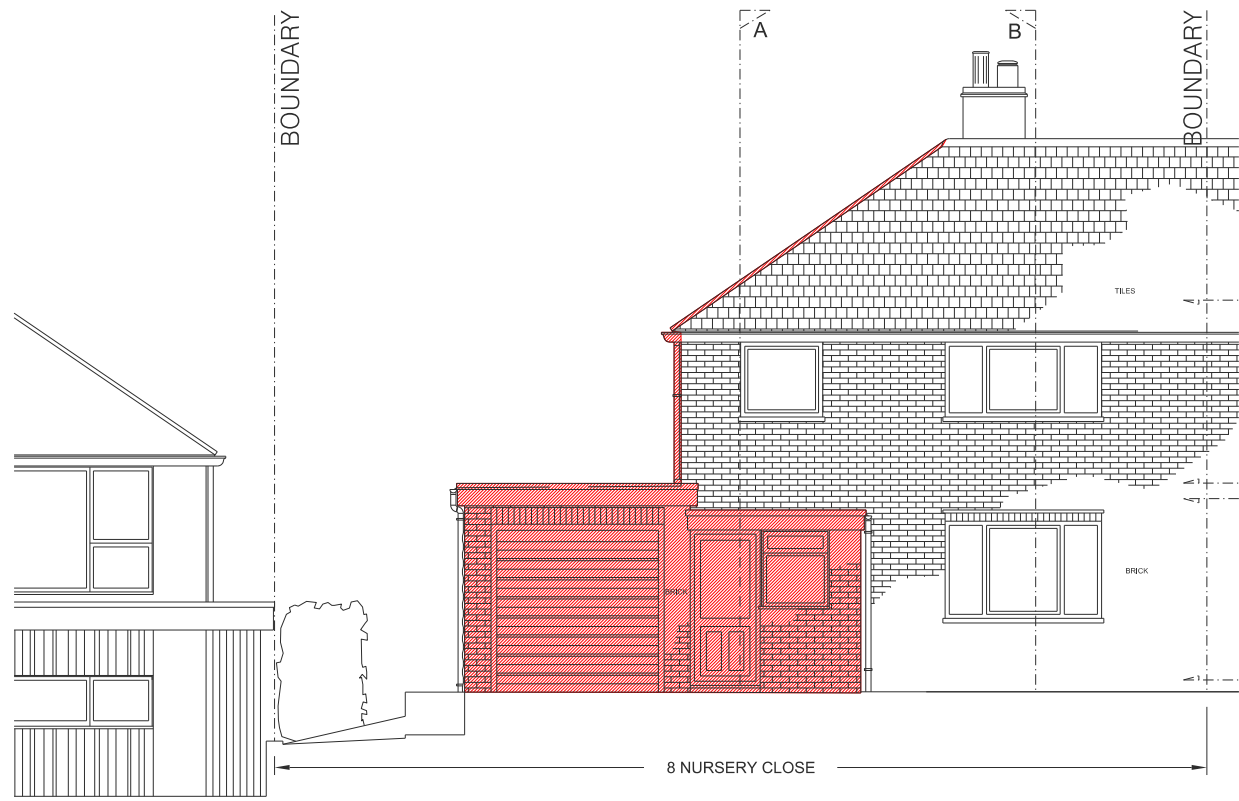

① EXISTING FRONT ELEVATION AREA TO BE DEMOLISHED HATCHED IN RED

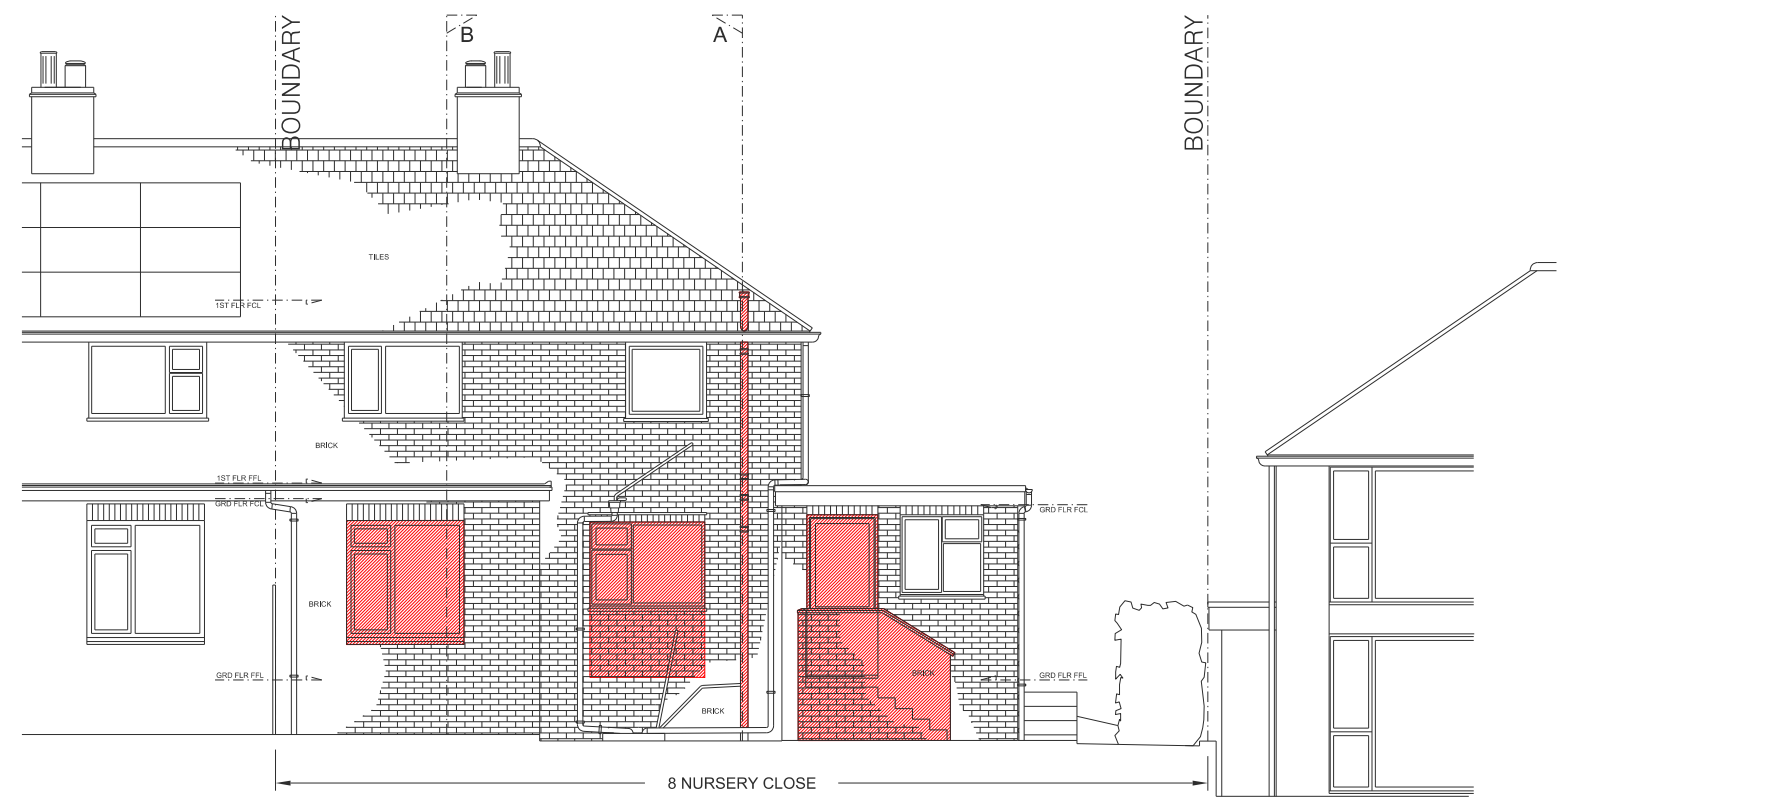

③ EXISTING REAR ELEVATION AREA TO BE DEMOLISHED HATCHED IN RED




PROPOSED FOOTPRINT



AREA TO BE DEMOLISHED

SCALE (m)

 

DATE	PURPOSE	REVISION
23.04.21	ISSUED FOR PLANNING CONSENT	A

Notes:
 A. Connections are not to exceed 400mm of 100mm dia.
 B. All dimensions are to be taken from the finished floor level.
 C. The designer and these drawings are the sole copyright of Draper Studio Ltd.
 D. Unless otherwise stated, all work is to be in accordance with the Building Regulations.

PROJECT:
8 Nursery Close

DRAWING TITLE:
EXISTING SECTIONS AND ELEVATIONS (SHEET 01)

REVISION	DATE	SCALE
A	FEB 21	AS 1:100
DWG No. 300	P	AD AD

Draper Studio