






Proposed Front Elevation

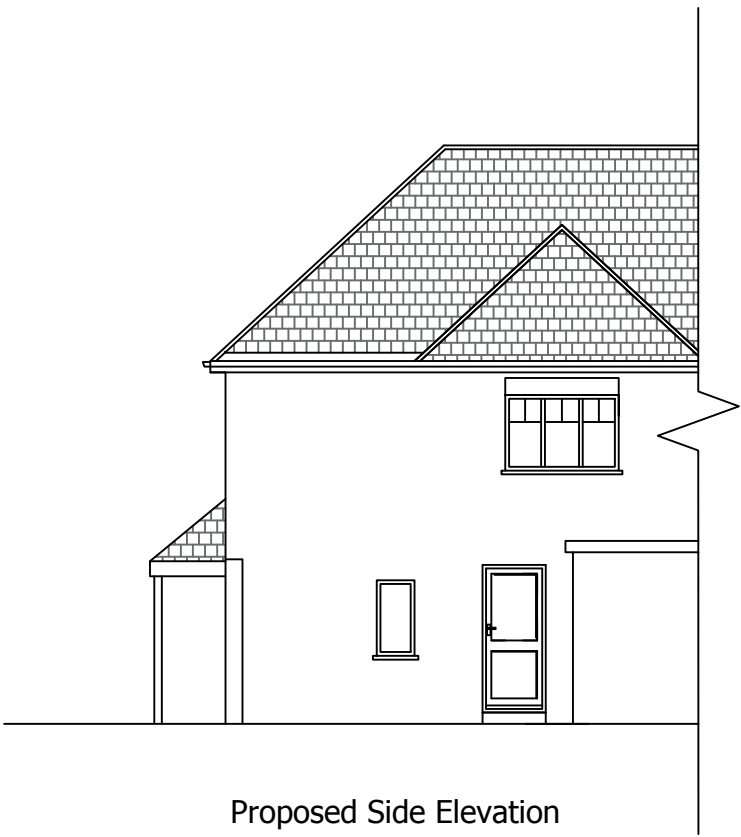


Proposed Side Elevation

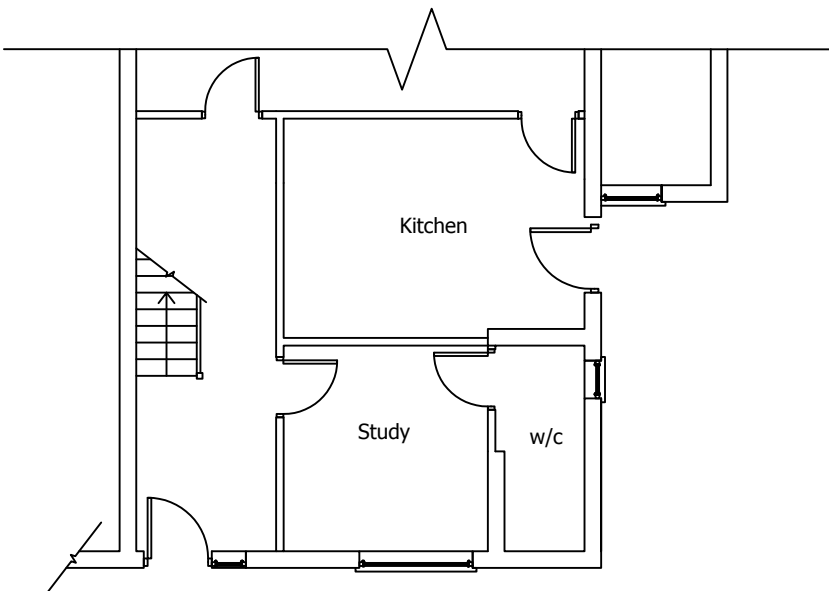



Proposed Ground Floor Plan

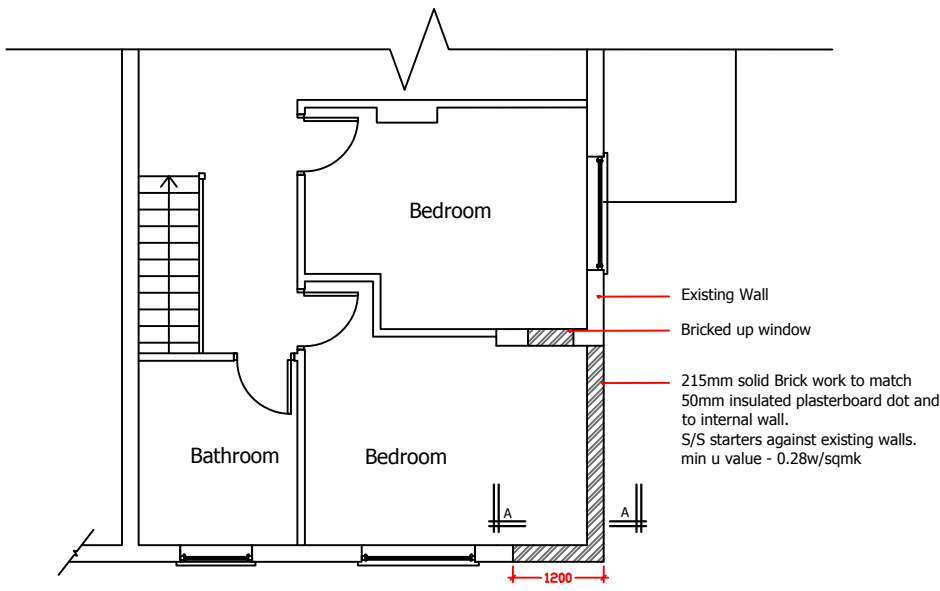

Proposed First Floor Plan

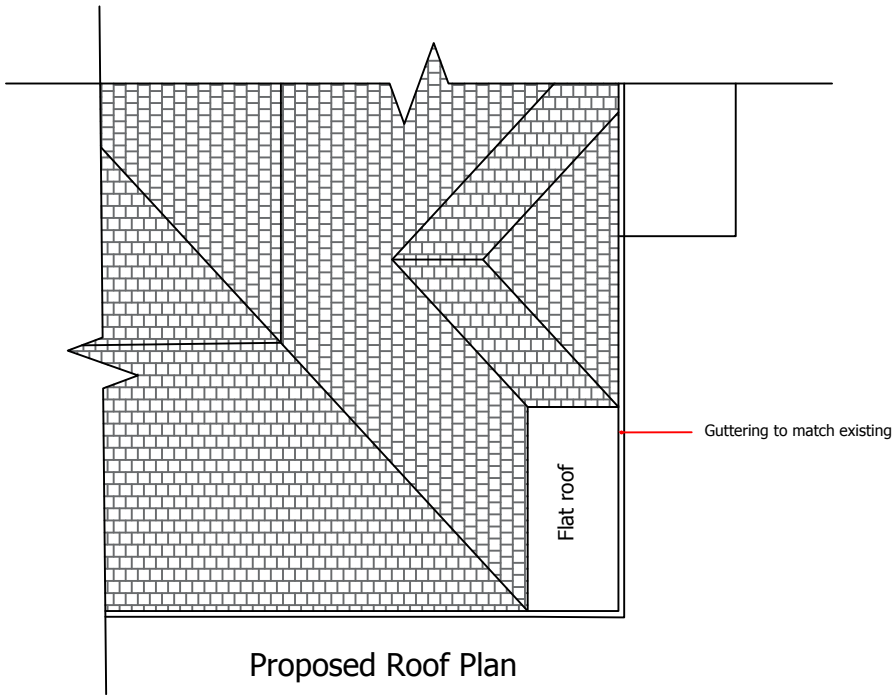

Proposed Roof Plan

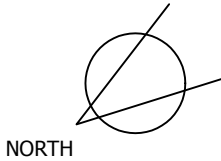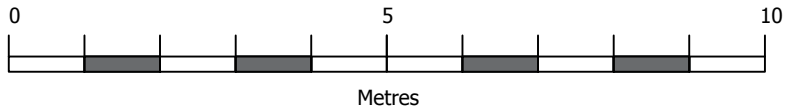

These drawings should be approved by Local Authority Building Control or other appropriate checking Authority prior to commencement of the work.
No dimensions to be scaled from this drawing. All dimensions to be checked on site. This drawing is copyright.

PLANS PREPARED
Architectural drawings for planning permission
8 Greenbank Avenue, Salldean, Brighton, BN2 8QS
Tel: 07930150001 email plansprepared.uk@gmail.com

Dwg No:	LC-002	REV:
---------	--------	------

Drawn by: JP McCarthy Date:18/04/21 Scale:1:100@A3

Client:	Andrew Robb
Project Name:	The Cottage, Wincombe road, Brighton, BN1 5AR
Drawing title:	Proposed floor plans and Elevations