





Existing Front Elevation




Existing Side Elevation

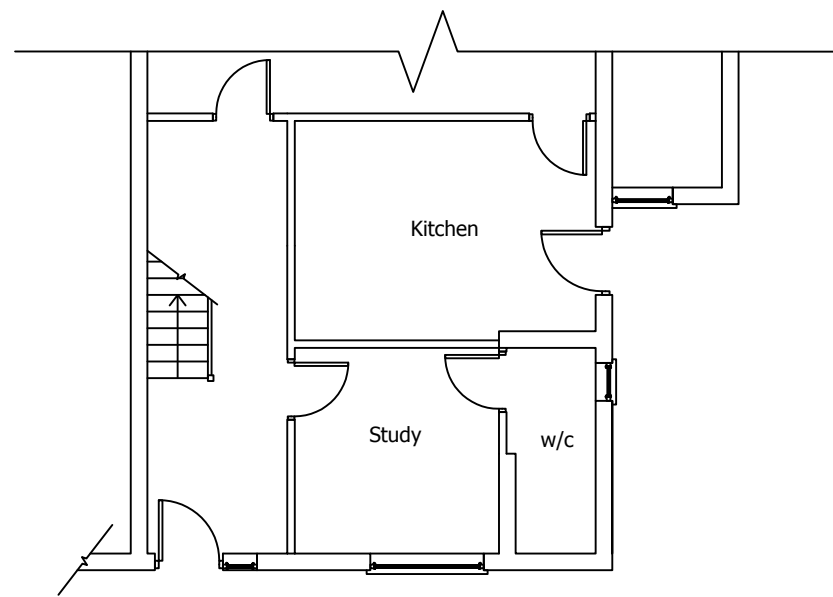



Existing Ground Floor Plan

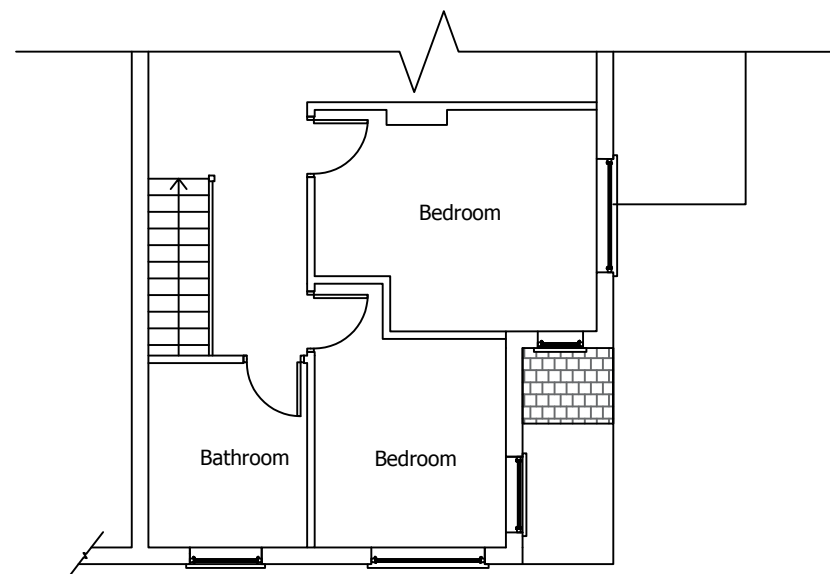


Existing First Floor Plan

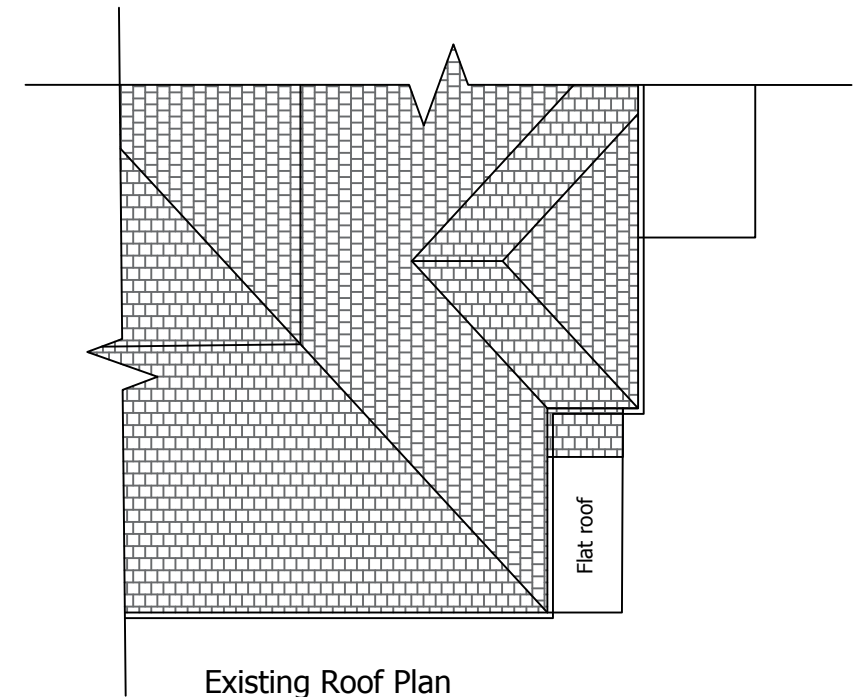

Existing Roof Plan

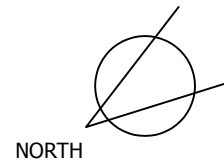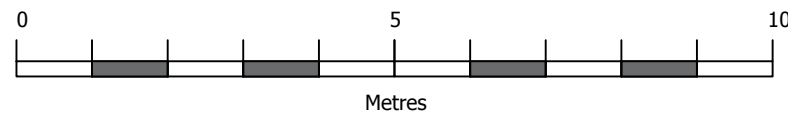

These drawings should be approved by Local Authority Building Control or other appropriate checking Authority prior to commencement of the work.
No dimensions to be scaled from this drawing. All dimensions to be checked on site. This drawing is copyright.

 <p>8 Greenbank Avenue, Salldean, Brighton, BN2 8QS Tel: 07930150001 email plansprepared.uk@gmail.com</p>	
Dwg No: LC-001	REV:
Drawn by: JP McCarthy Date: 17/04/21 Scale:1:100@A3	
Client: Andrew Robb	
Project Name: The Cottage, Wincombe road, Brighton, BN1 5AR	
Drawing title: Existing floor plans and Elevations	