


ROOF PLAN AS PROPOSED.

Scale 1:100

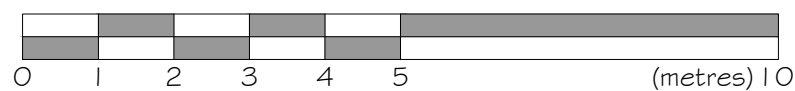

Revisions :

TIMORD
ARCHITECT

22 Copandale Road
Beverley
East Yorkshire
HU17 7BW

Tel: 01482 870264
Mob: 07711 494 793
www.timordarchitect.co.uk
timord.architect@gmail.com

Project: Proposed Extensions and Alterations at 56 Curlew Close, BEVERLEY, East Yorkshire, HU17 7QN	Drawn by: TRGO	Date: 06 . 05 . 2021
	Scale @ A3: 1 : 100	Project No: 2102
Client: Rachael Mellins & Jason Purdon	Drawing No: 16.	Revision