



Notes:



Do not scale off drawing for construction purposes. Any discrepancies must be reported to the Designer. Check all dimensions on site. Only figured dimensions are to be used. If in doubt contact Author. This drawing is copyright.

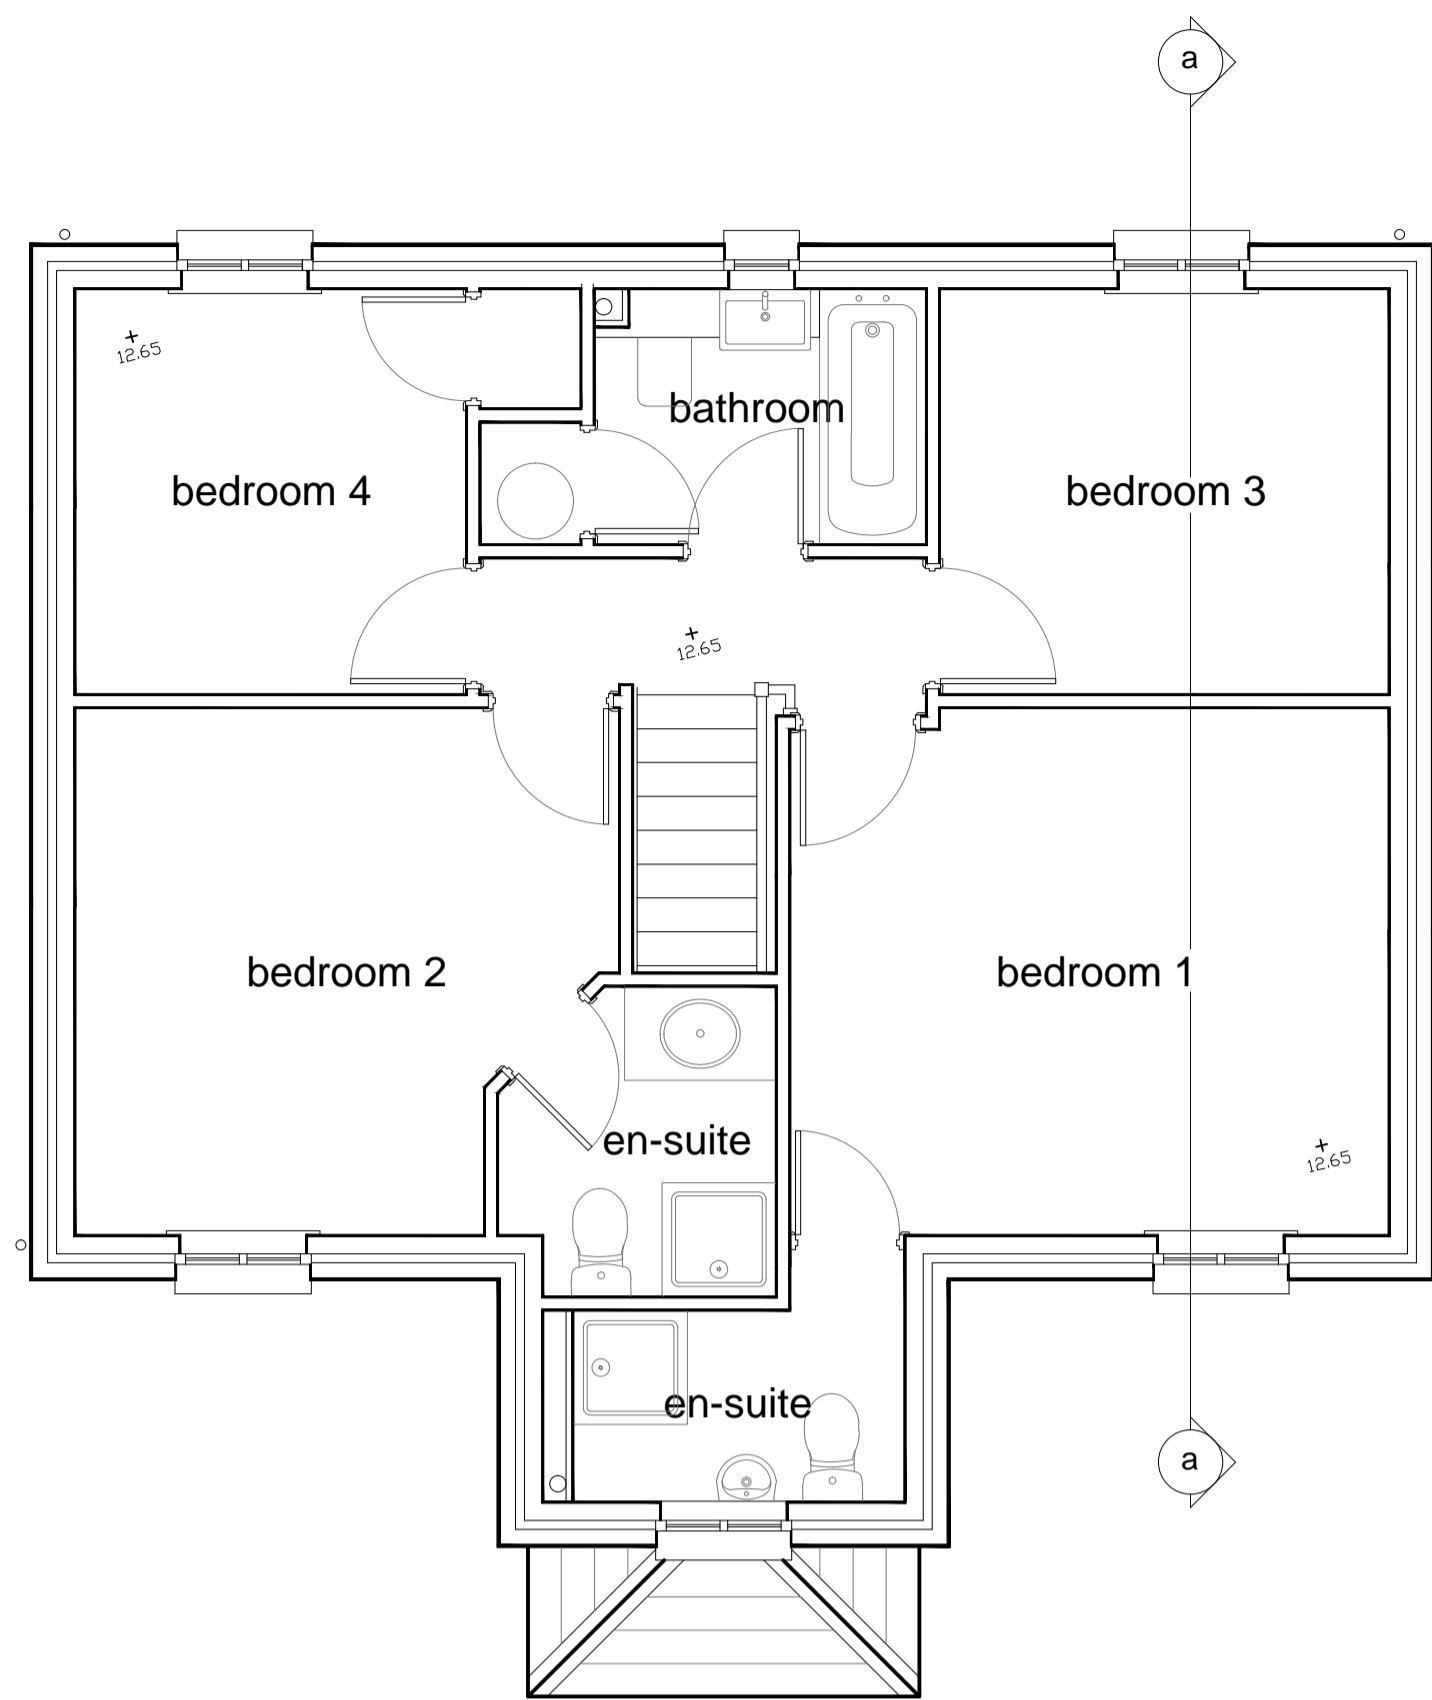

existing first floor plan

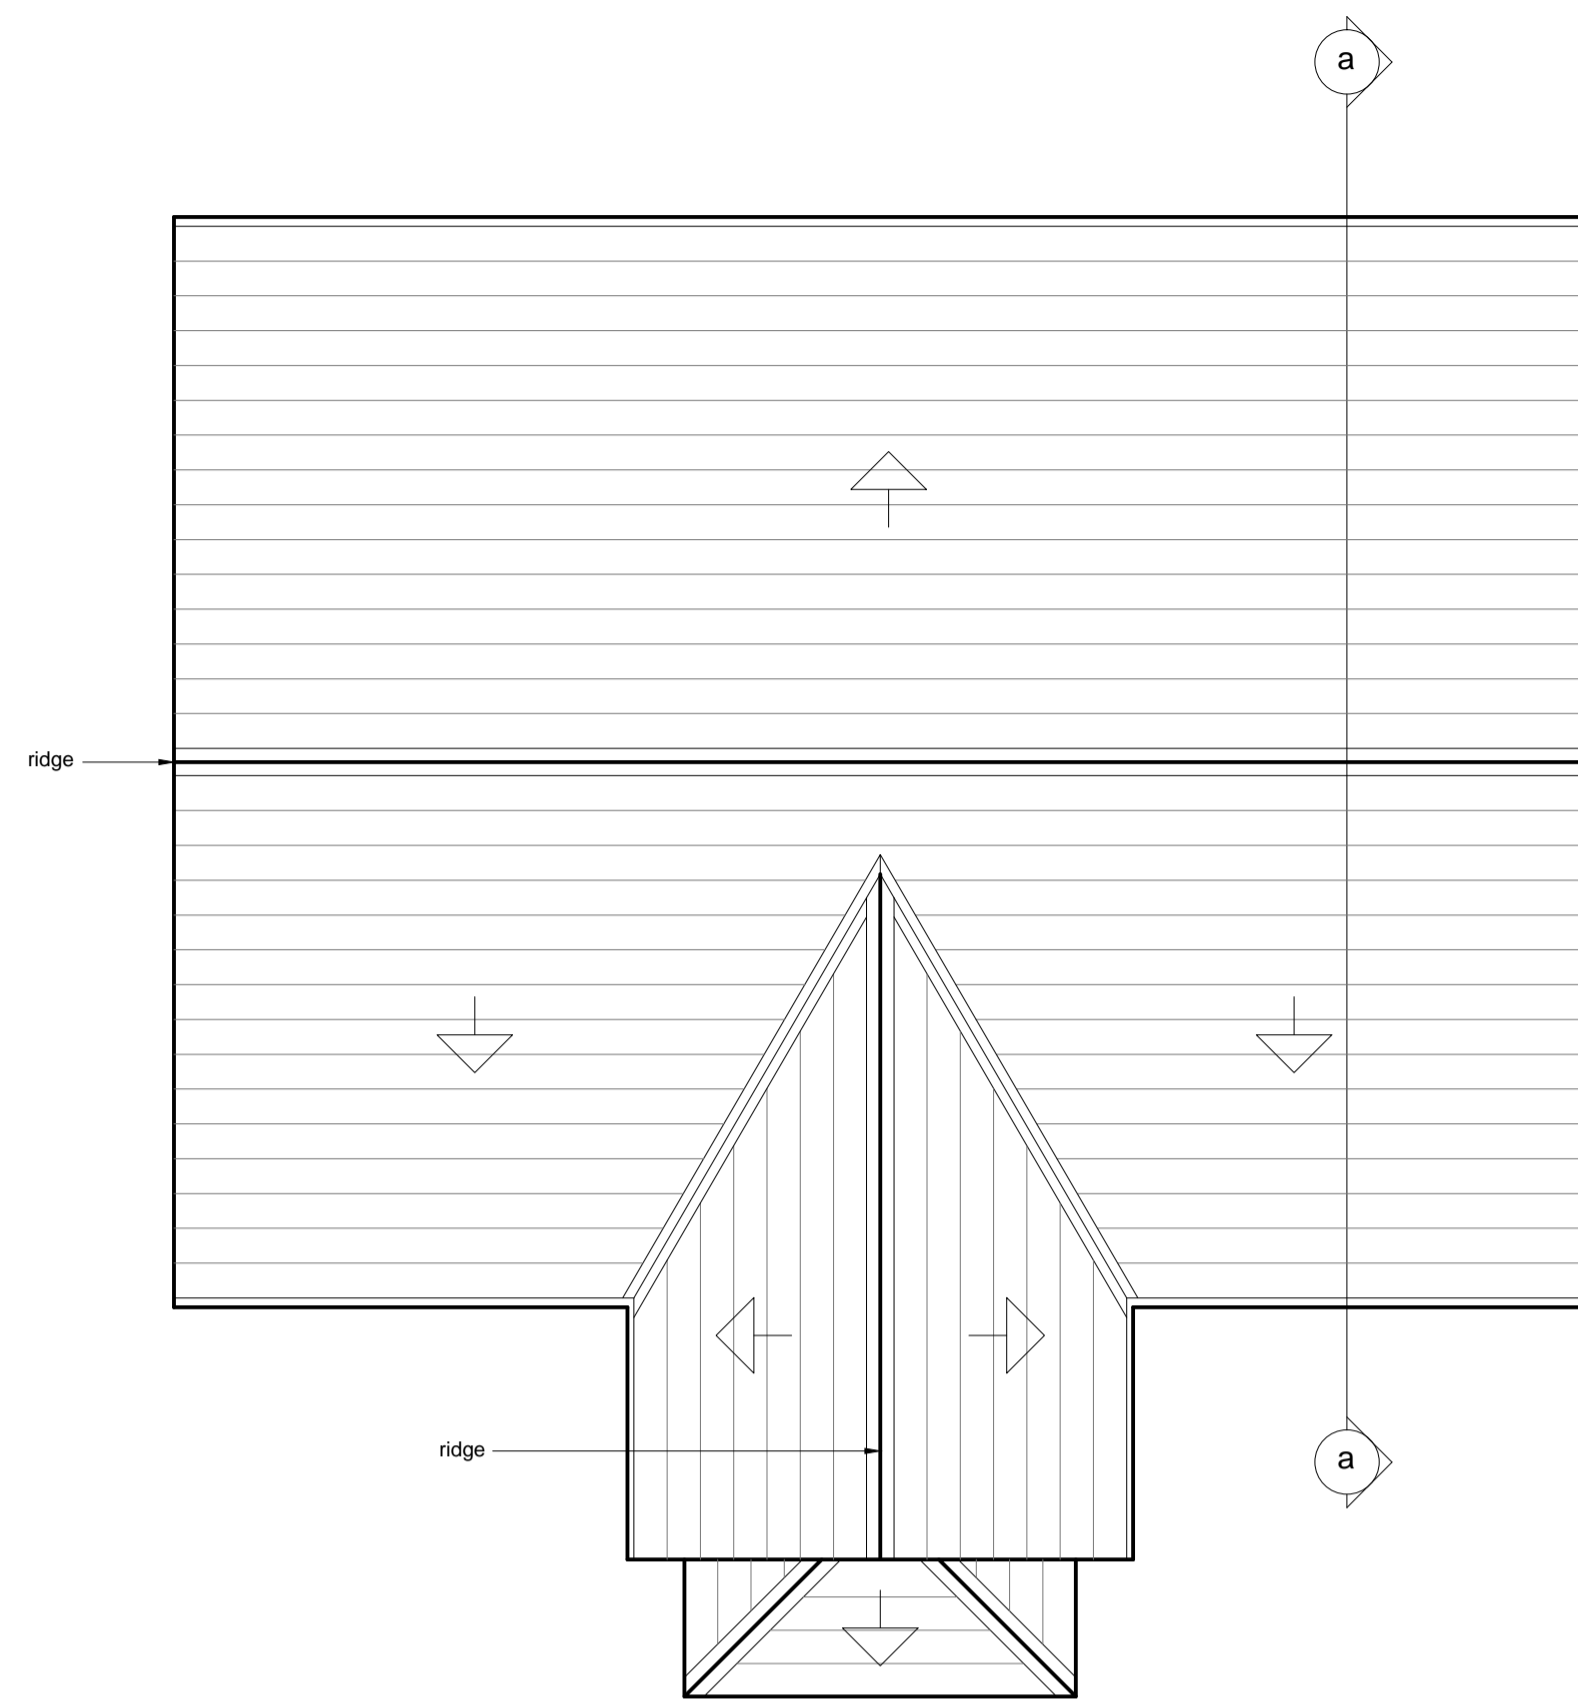


existing roof plan

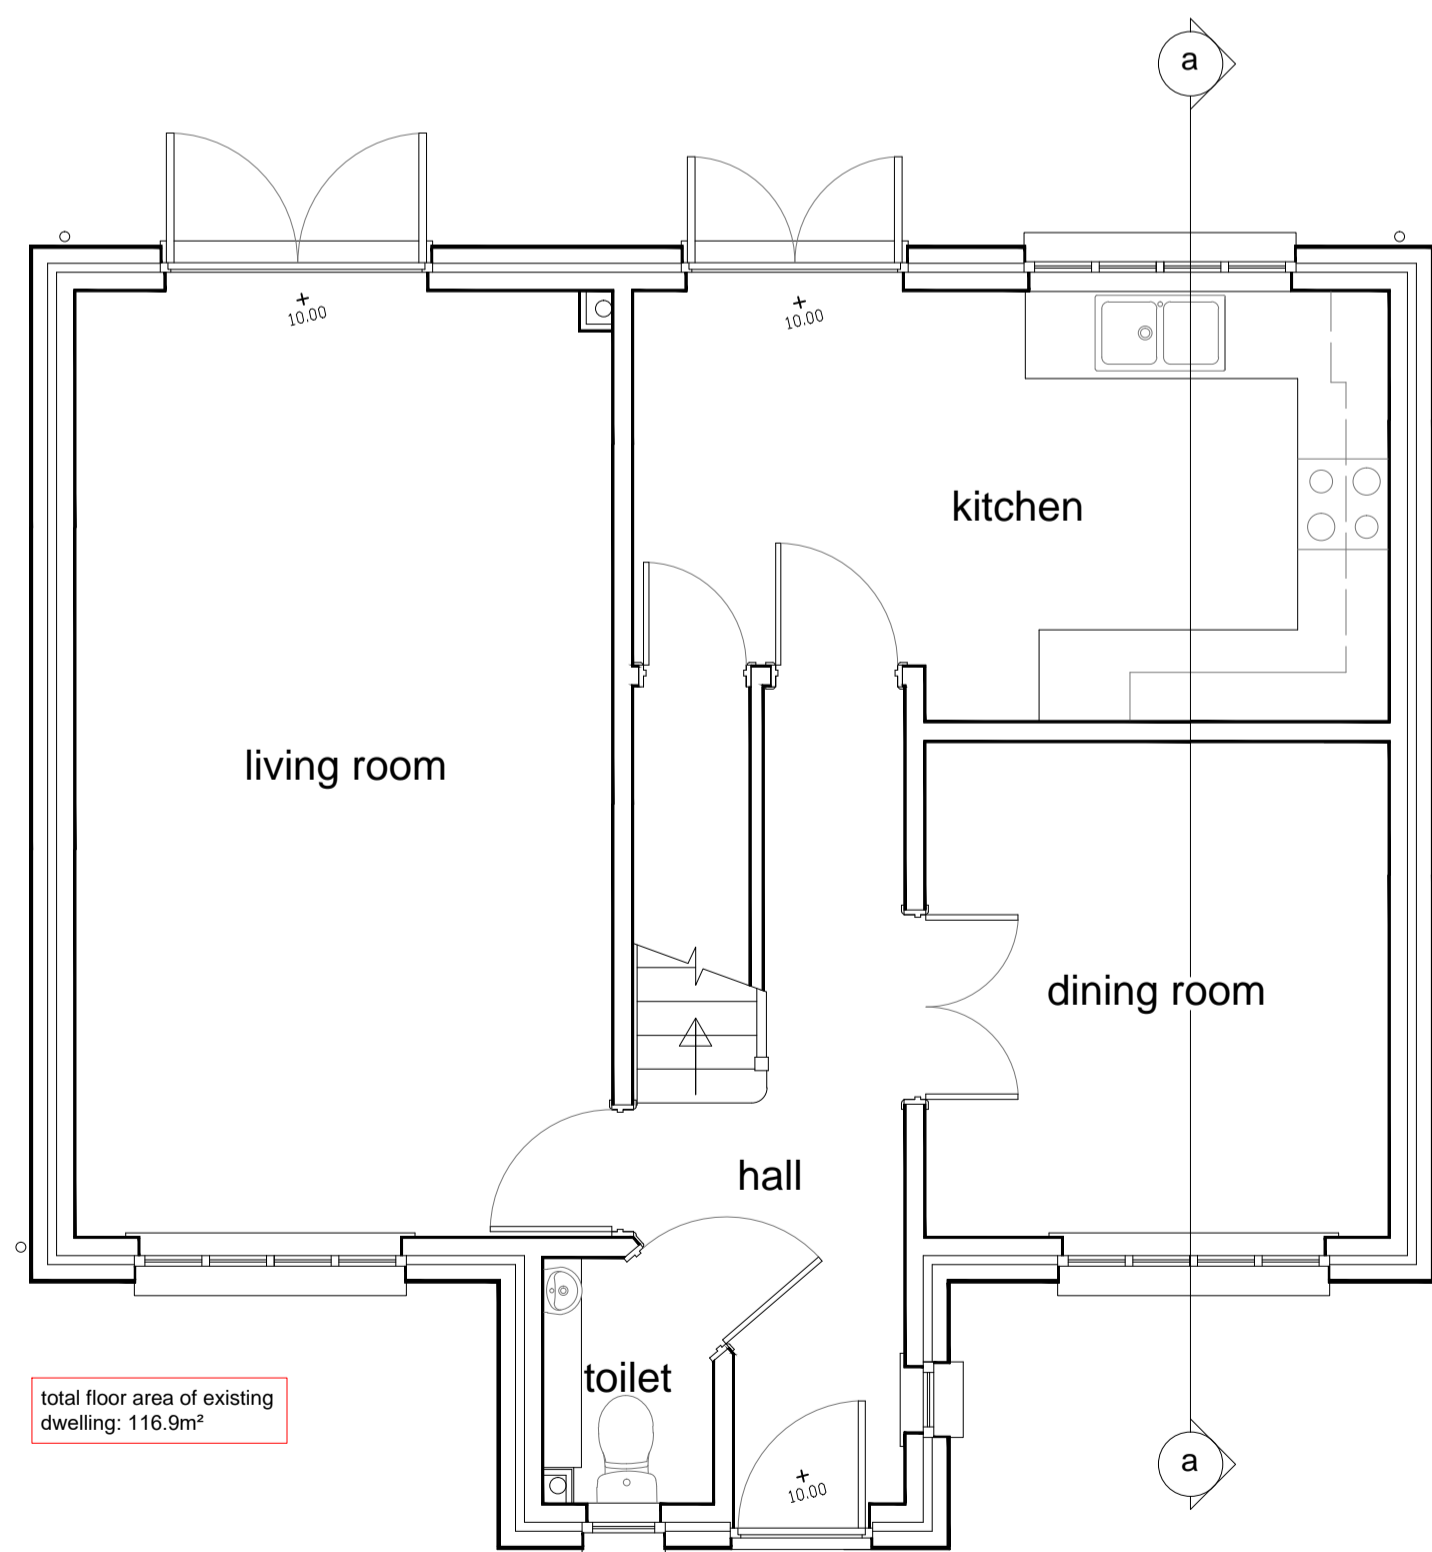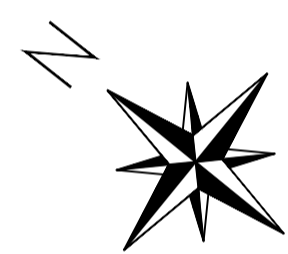

existing ground floor plan

total floor area of existing dwelling: 118.9m²

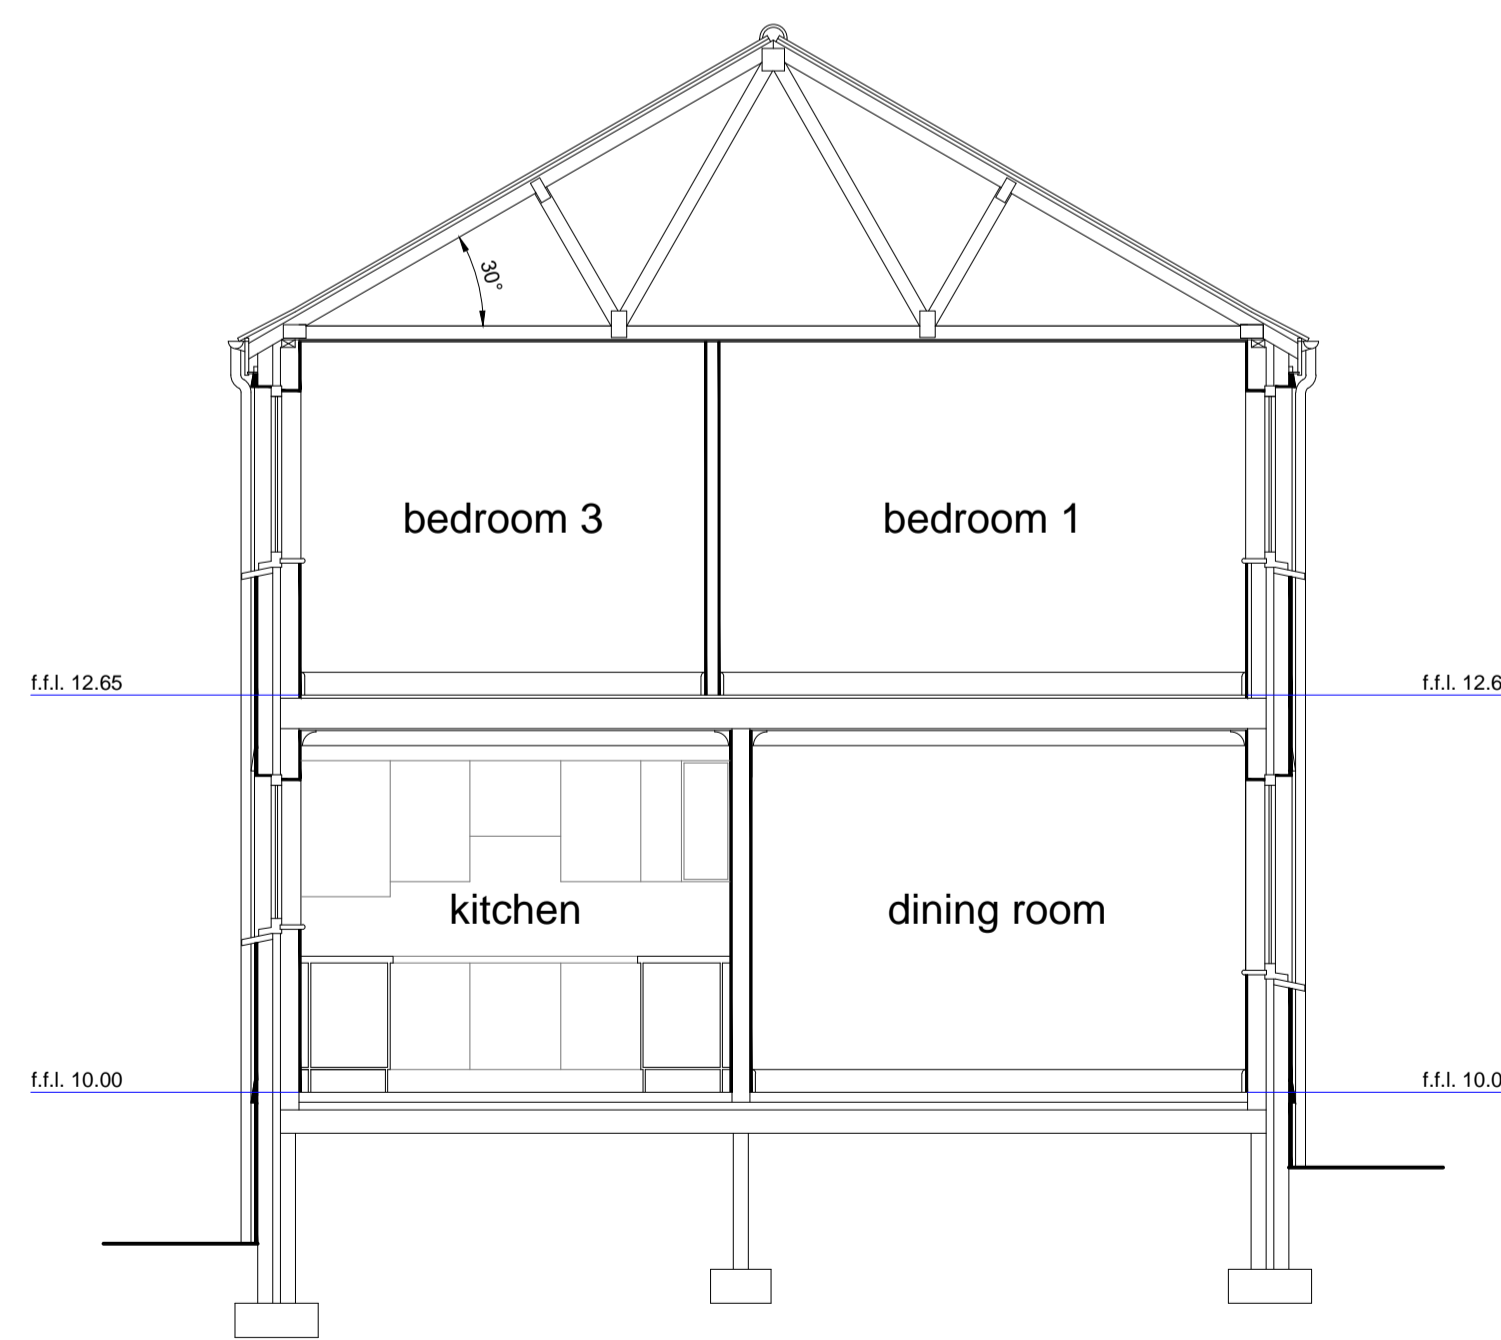

existing section a



REV:	DESCRIPTION:	BY:	DATE:
STATUS: PLANNING			

TITLE/SITE: PROPOSED SUN TERRACE AND THE CREATION OF ADDITIONAL EXTERNAL DOOR AND WINDOW OPENINGS
NO 80 TRENOWETH ROAD, FALMOUTH, CORNWALL. TR11 5GH.

CLIENT: MR & MRS PRYOR

DRAWING TITLE: EXISTING FLOOR PLANS, ROOF PLAN AND SECTION A

SCALE AT A1: 1:50	DATE: 20-03-20	DRAWN: DC	CHECKED: LD
PROJECT NO: DC-1137	DRAWING NO: DC-1137-02	REVISION:	