




Ground Floor 1:100

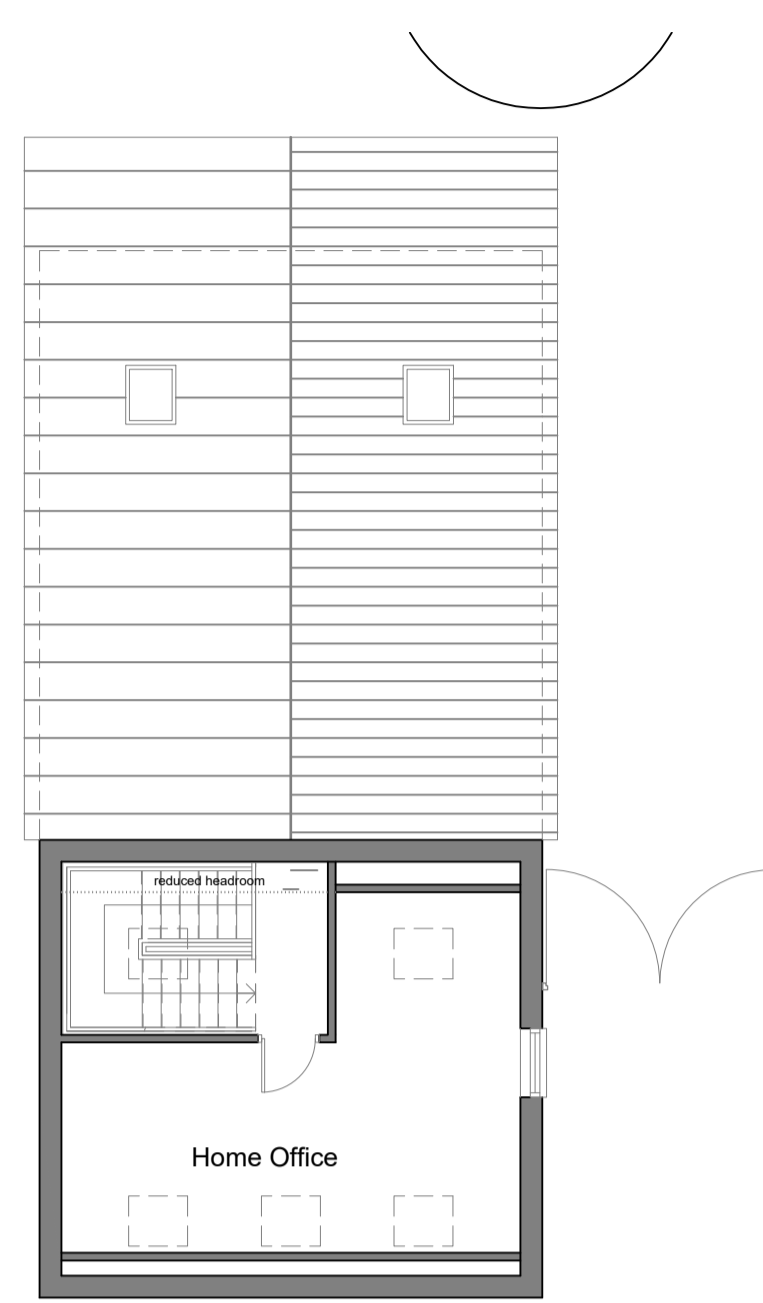




First Floor 1:100

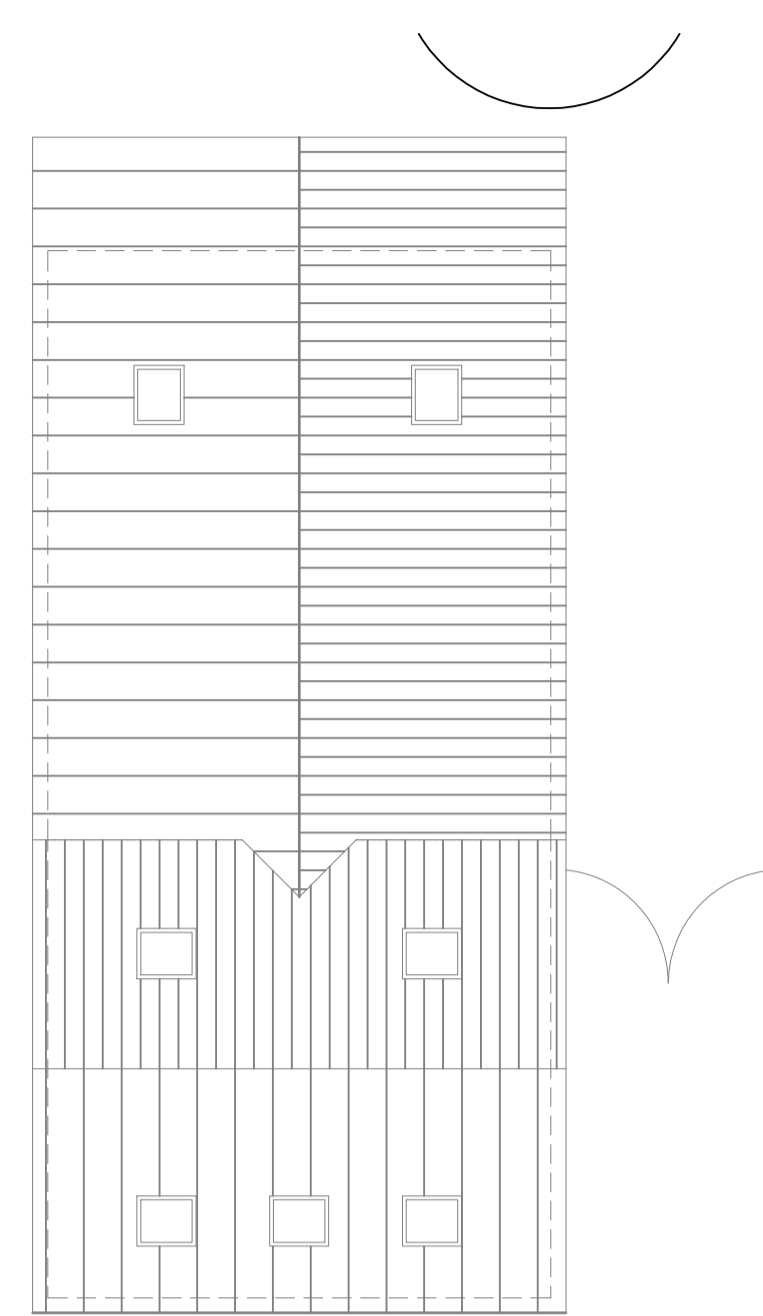


Roof Plan 1:100

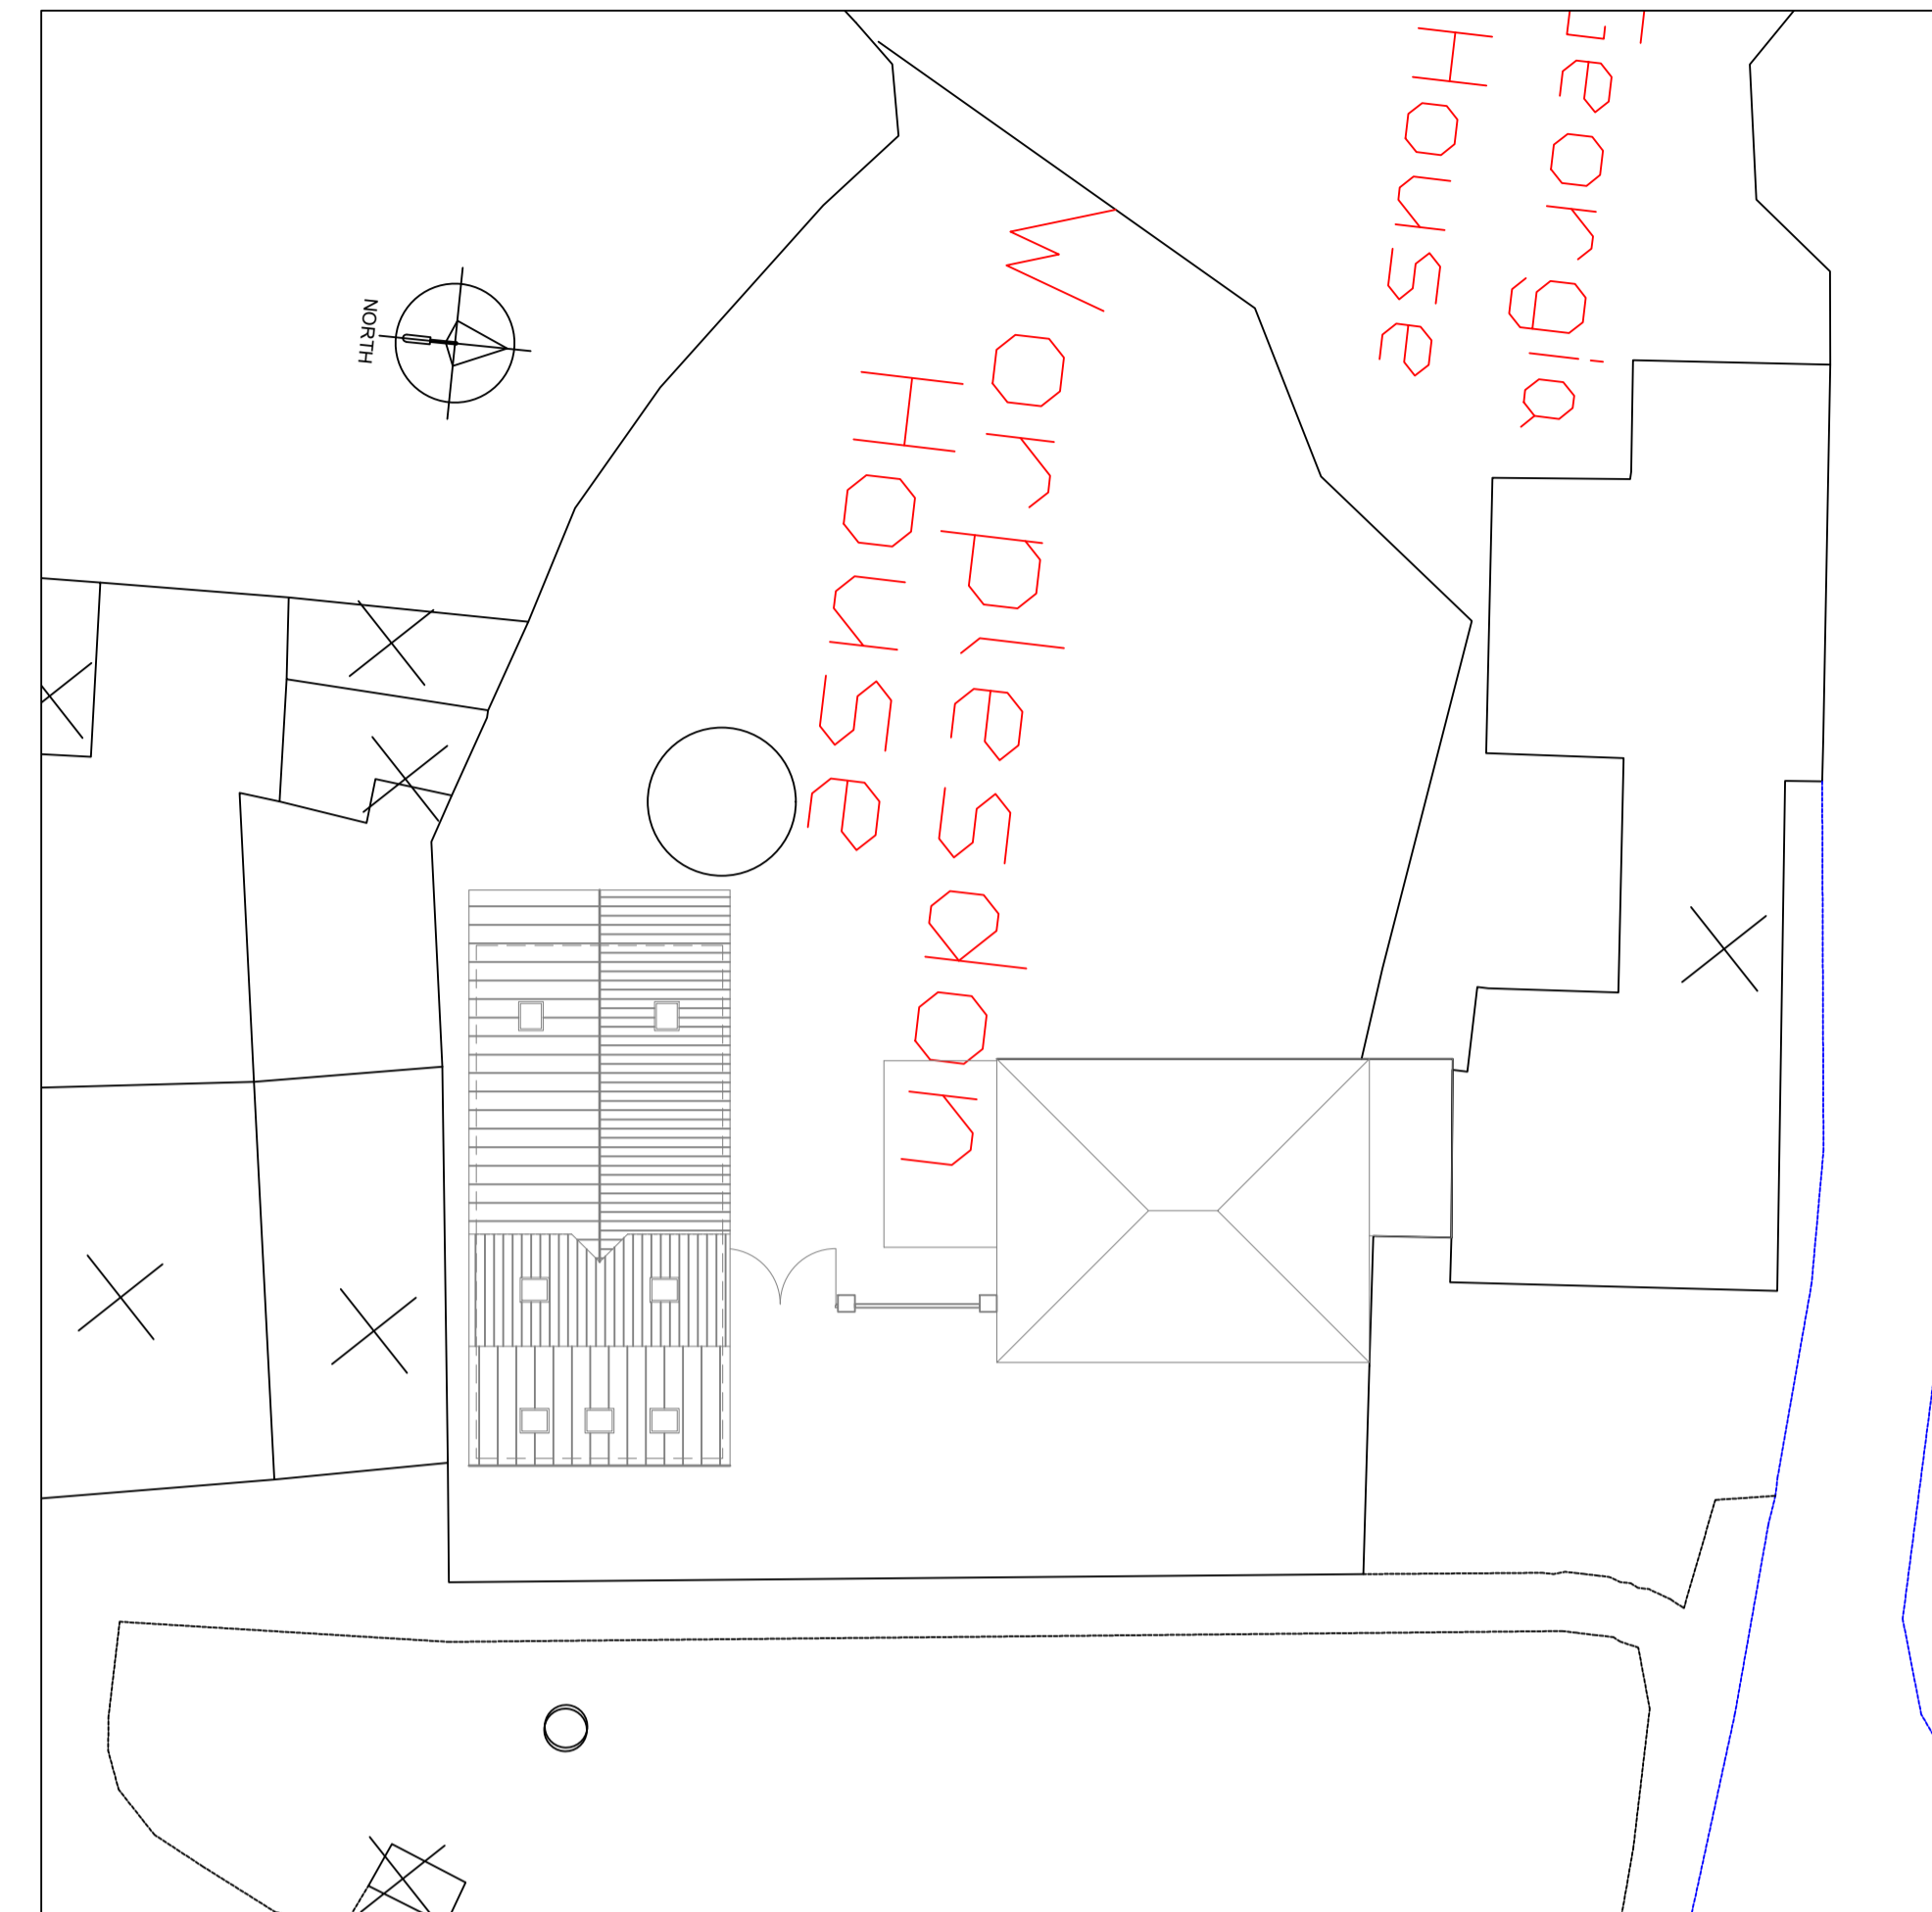

Proposed Site Plan 1:200

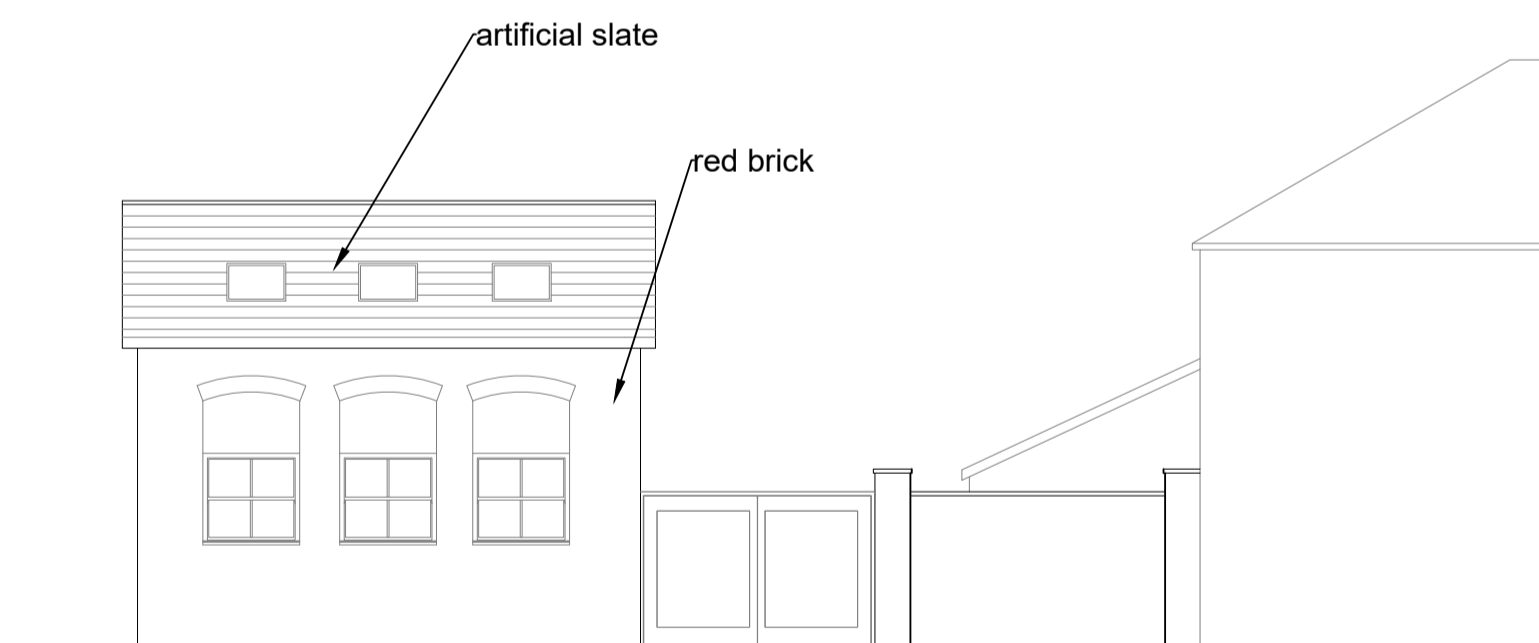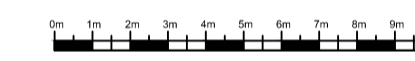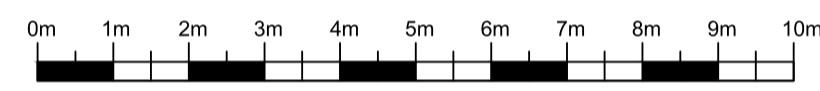


East Elevation 1:100

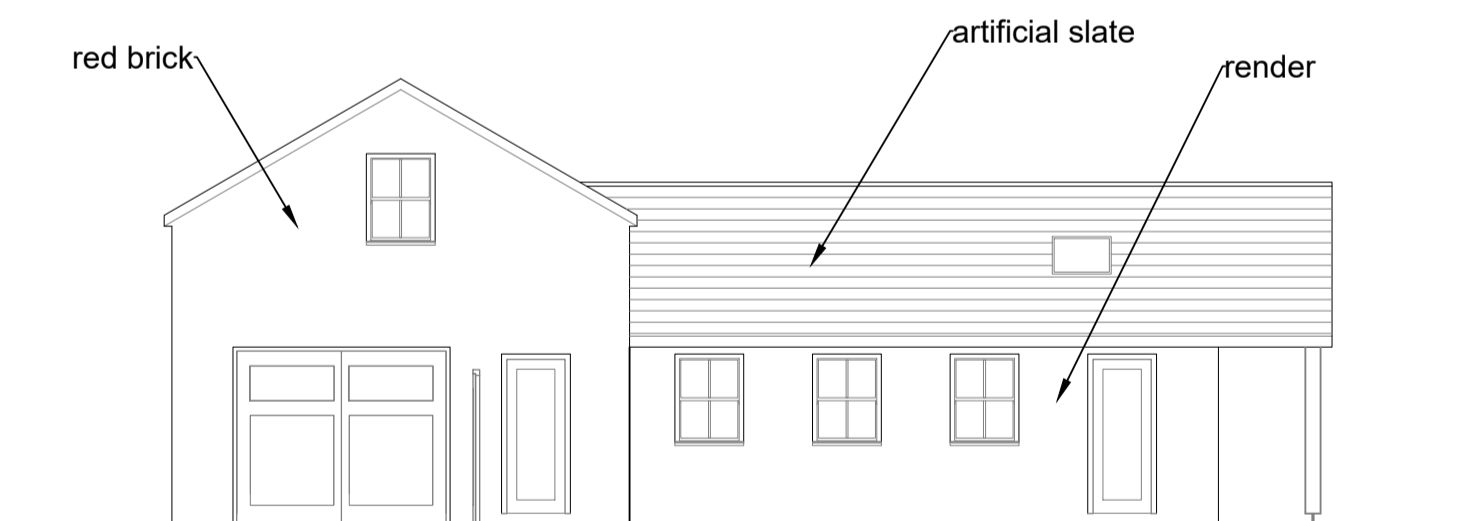

North Elevation 1:100



West Elevation 1:100

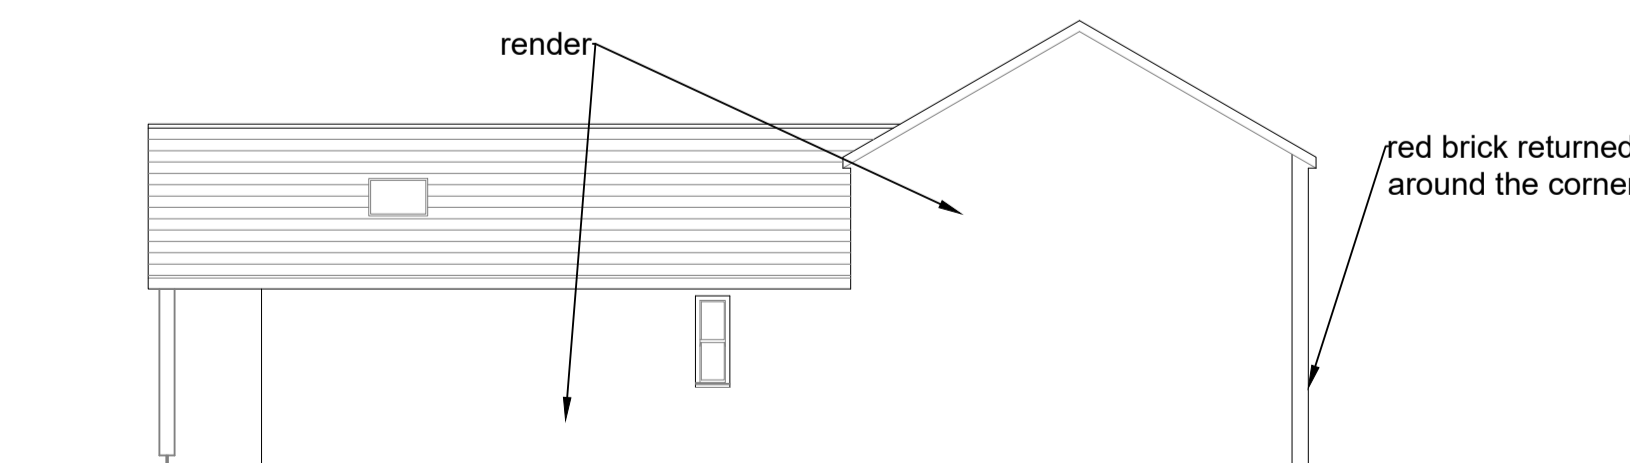

South Elevation 1:100

15-04-21 materials added, laurel shown.

Project:
Replacement Garage and
Annexe at
Worplesdon House
Cambridge

Client:
Mr & Mrs P Coope

Title:
Proposed Plans and
Elevations

a + j architects

Ardnacree
School Lane
Collingham
Wetherby
LS22 5BD

tel: 01937 579200

Scale: 1:100 1:200 @ A1	Contract	Dwg.No.	Rev.
Date April 2021	377/02	02	a
Drawn jp	Checked		
Planning			