


Ground Floor 1:100






Roof Plan 1:100

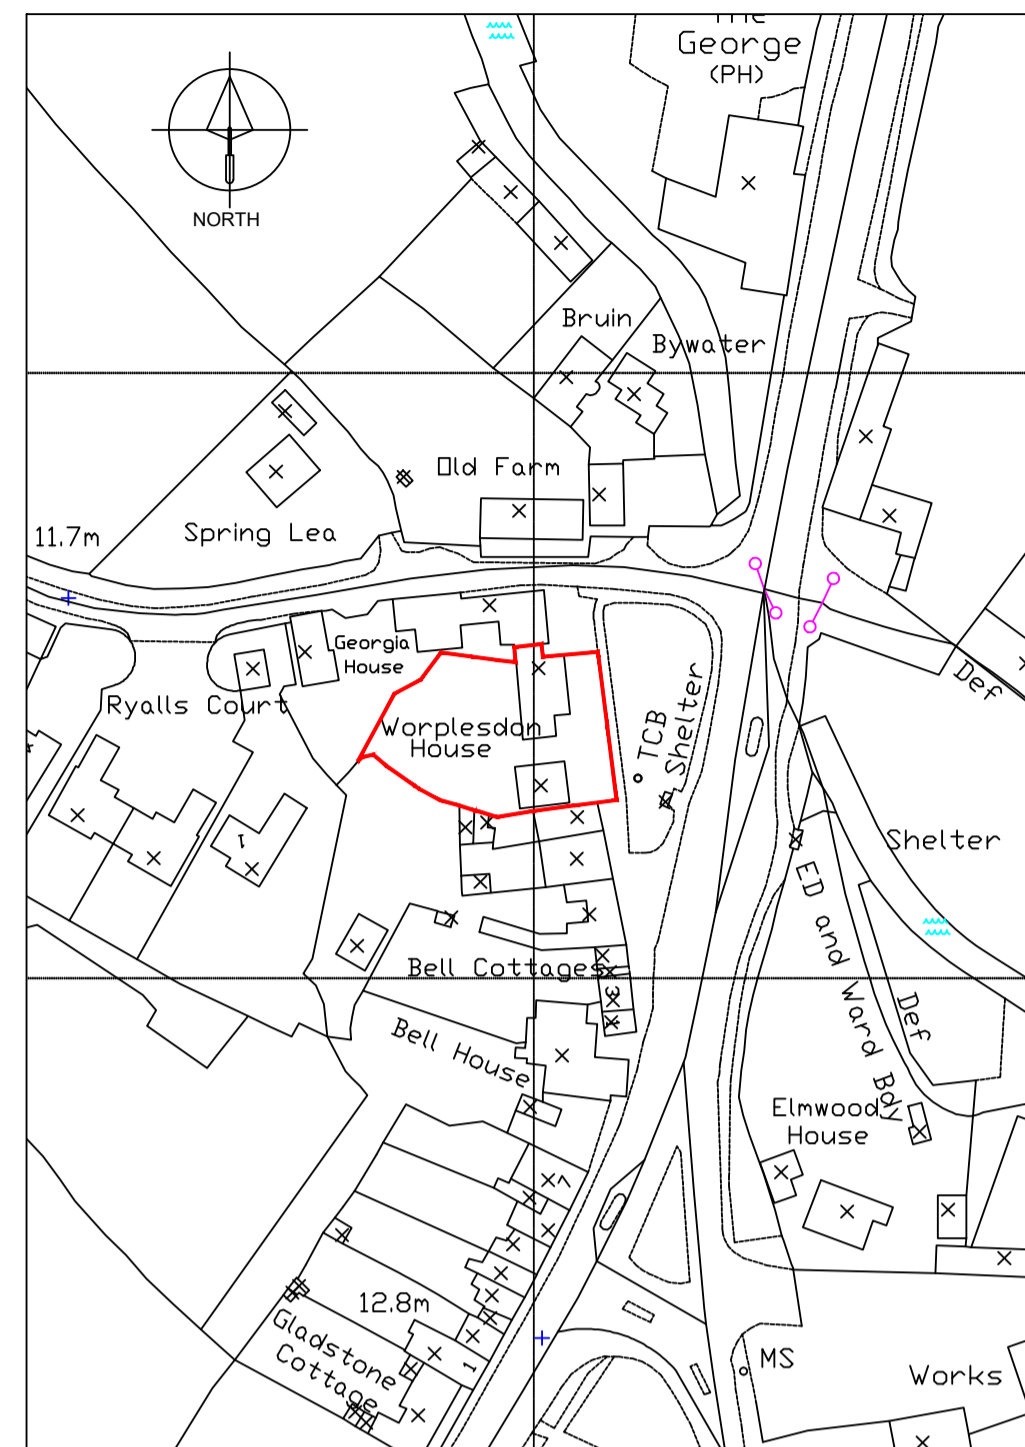


Location Plan 1:1250




Existing site plan 1:200

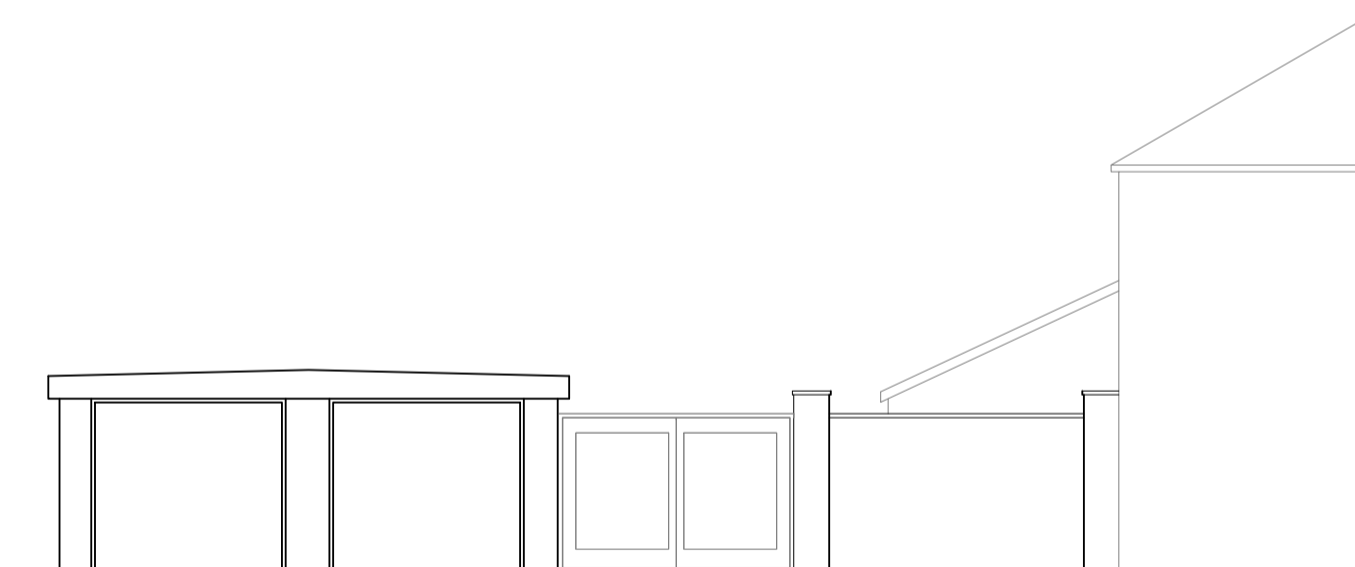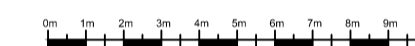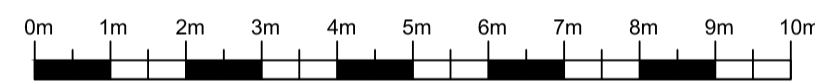


East Elevation 1:100

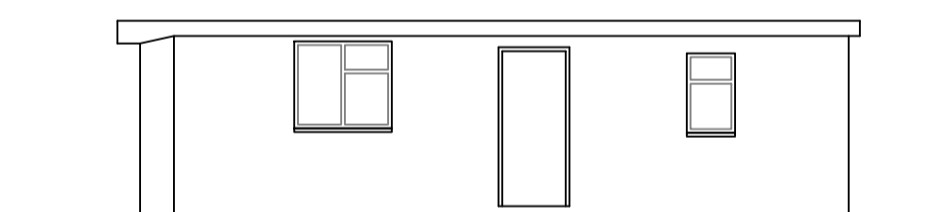

North Elevation 1:100

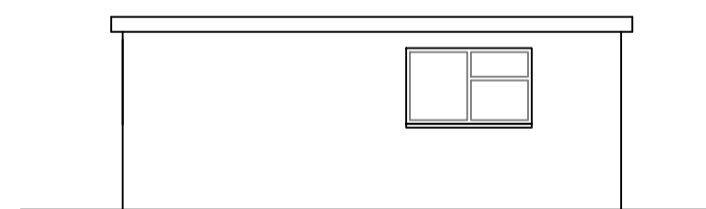

West Elevation 1:100

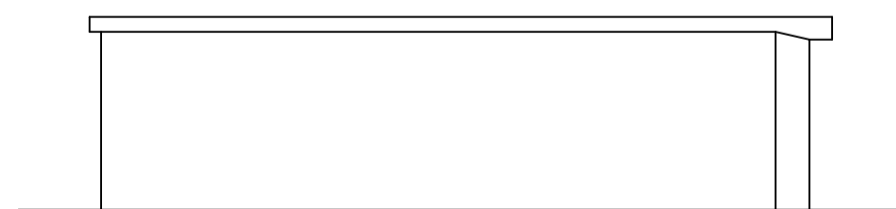

South Elevation 1:100

15-04-21 laurel shown.

Project:
Replacement Garage and
Annexe at
Worplesdon House
Cambridge

Client:
Mr & Mrs P Coope

Title:
Existing
Plans and Elevations

a + j architects

Ardnacree
School Lane
Collingham
Wetherby
LS22 5BD

tel: 01937 579200

Scale 1:100 1:200 1:1250 @ A1	Contract 377/02	Dwg.No. 01	Rev. a
Date April 2021	Drawn jp	Checked	
Planning			