

1: All errors and omissions should be reported to the Surveyor.
 2: This Drawing is the Copyright of John Rowan & Partners.
 3: Do not scale from drawing.


REV	INITIAL	DATE	DESCRIPTION
A	-	00/00/00	-




NORTH ELEVATION AT 'A'



SOUTH ELEVATION AT 'C'

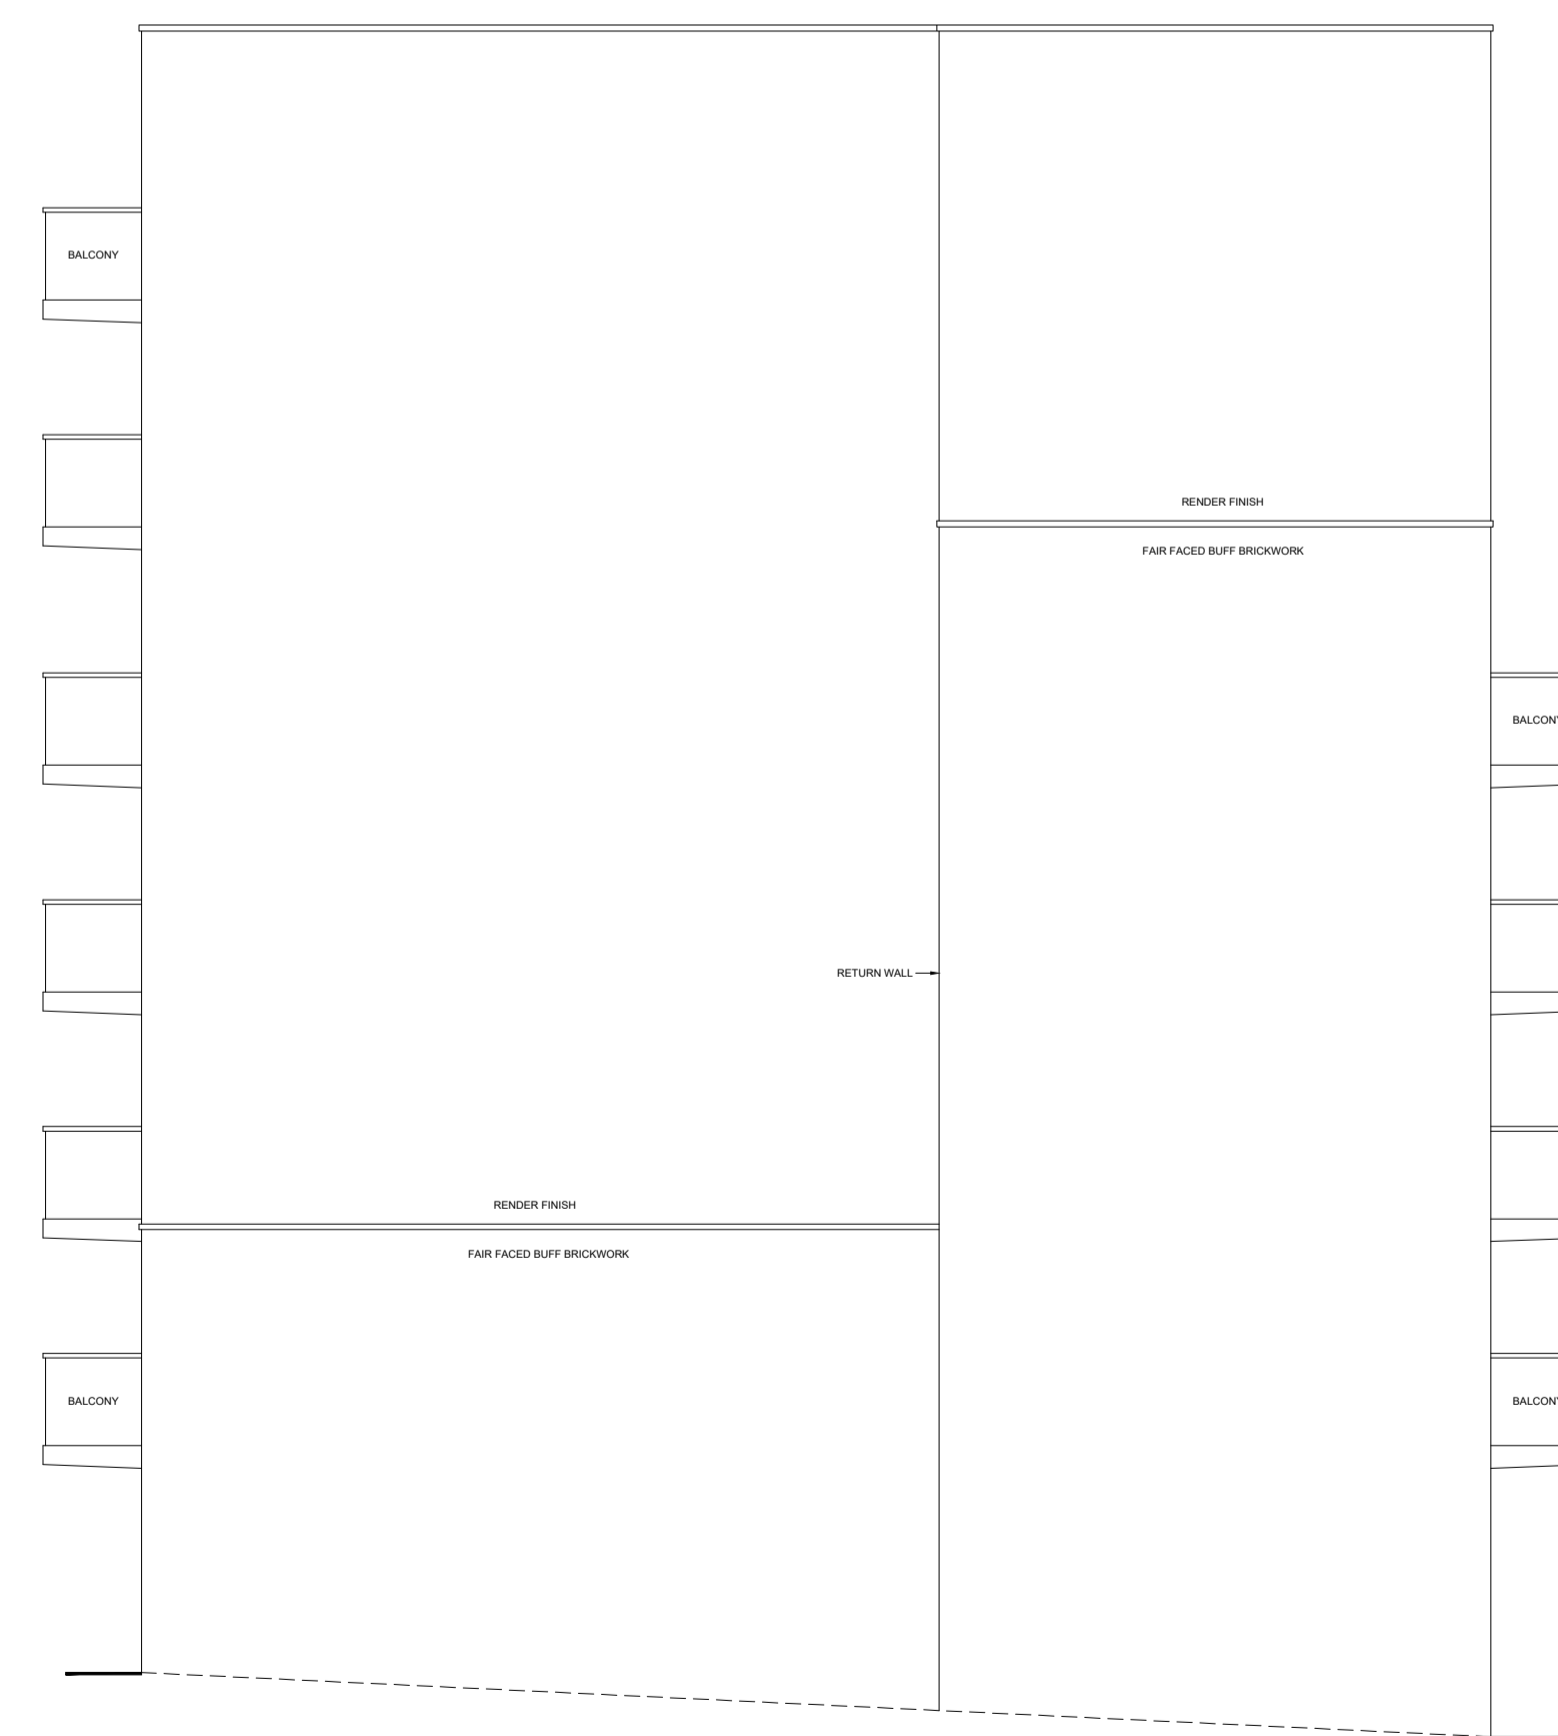

EAST ELEVATION AT 'B'

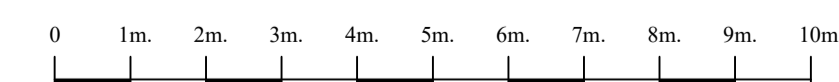

Craven House, 40 Uxbridge Road, Ealing, London, W5 2BS
 Tel: 0208 567 6995 Email: jrp@jrp.co.uk Website: www.jrp.co.uk

CLIENT
A2dominion

PROJECT
**MALIN APARTMENTS
 SALTON SQUARE
 LIMEHOUSE
 LONDON E14 7GH**

TITLE
EXISTING ELEVATIONS

DATE MARCH 2021	DRAWN NC
SCALE 1:100 @ A1	CHECKED -
DRAWING No. -01	REVISION -